




1 Existing Roof Plan
Scale: 1:50

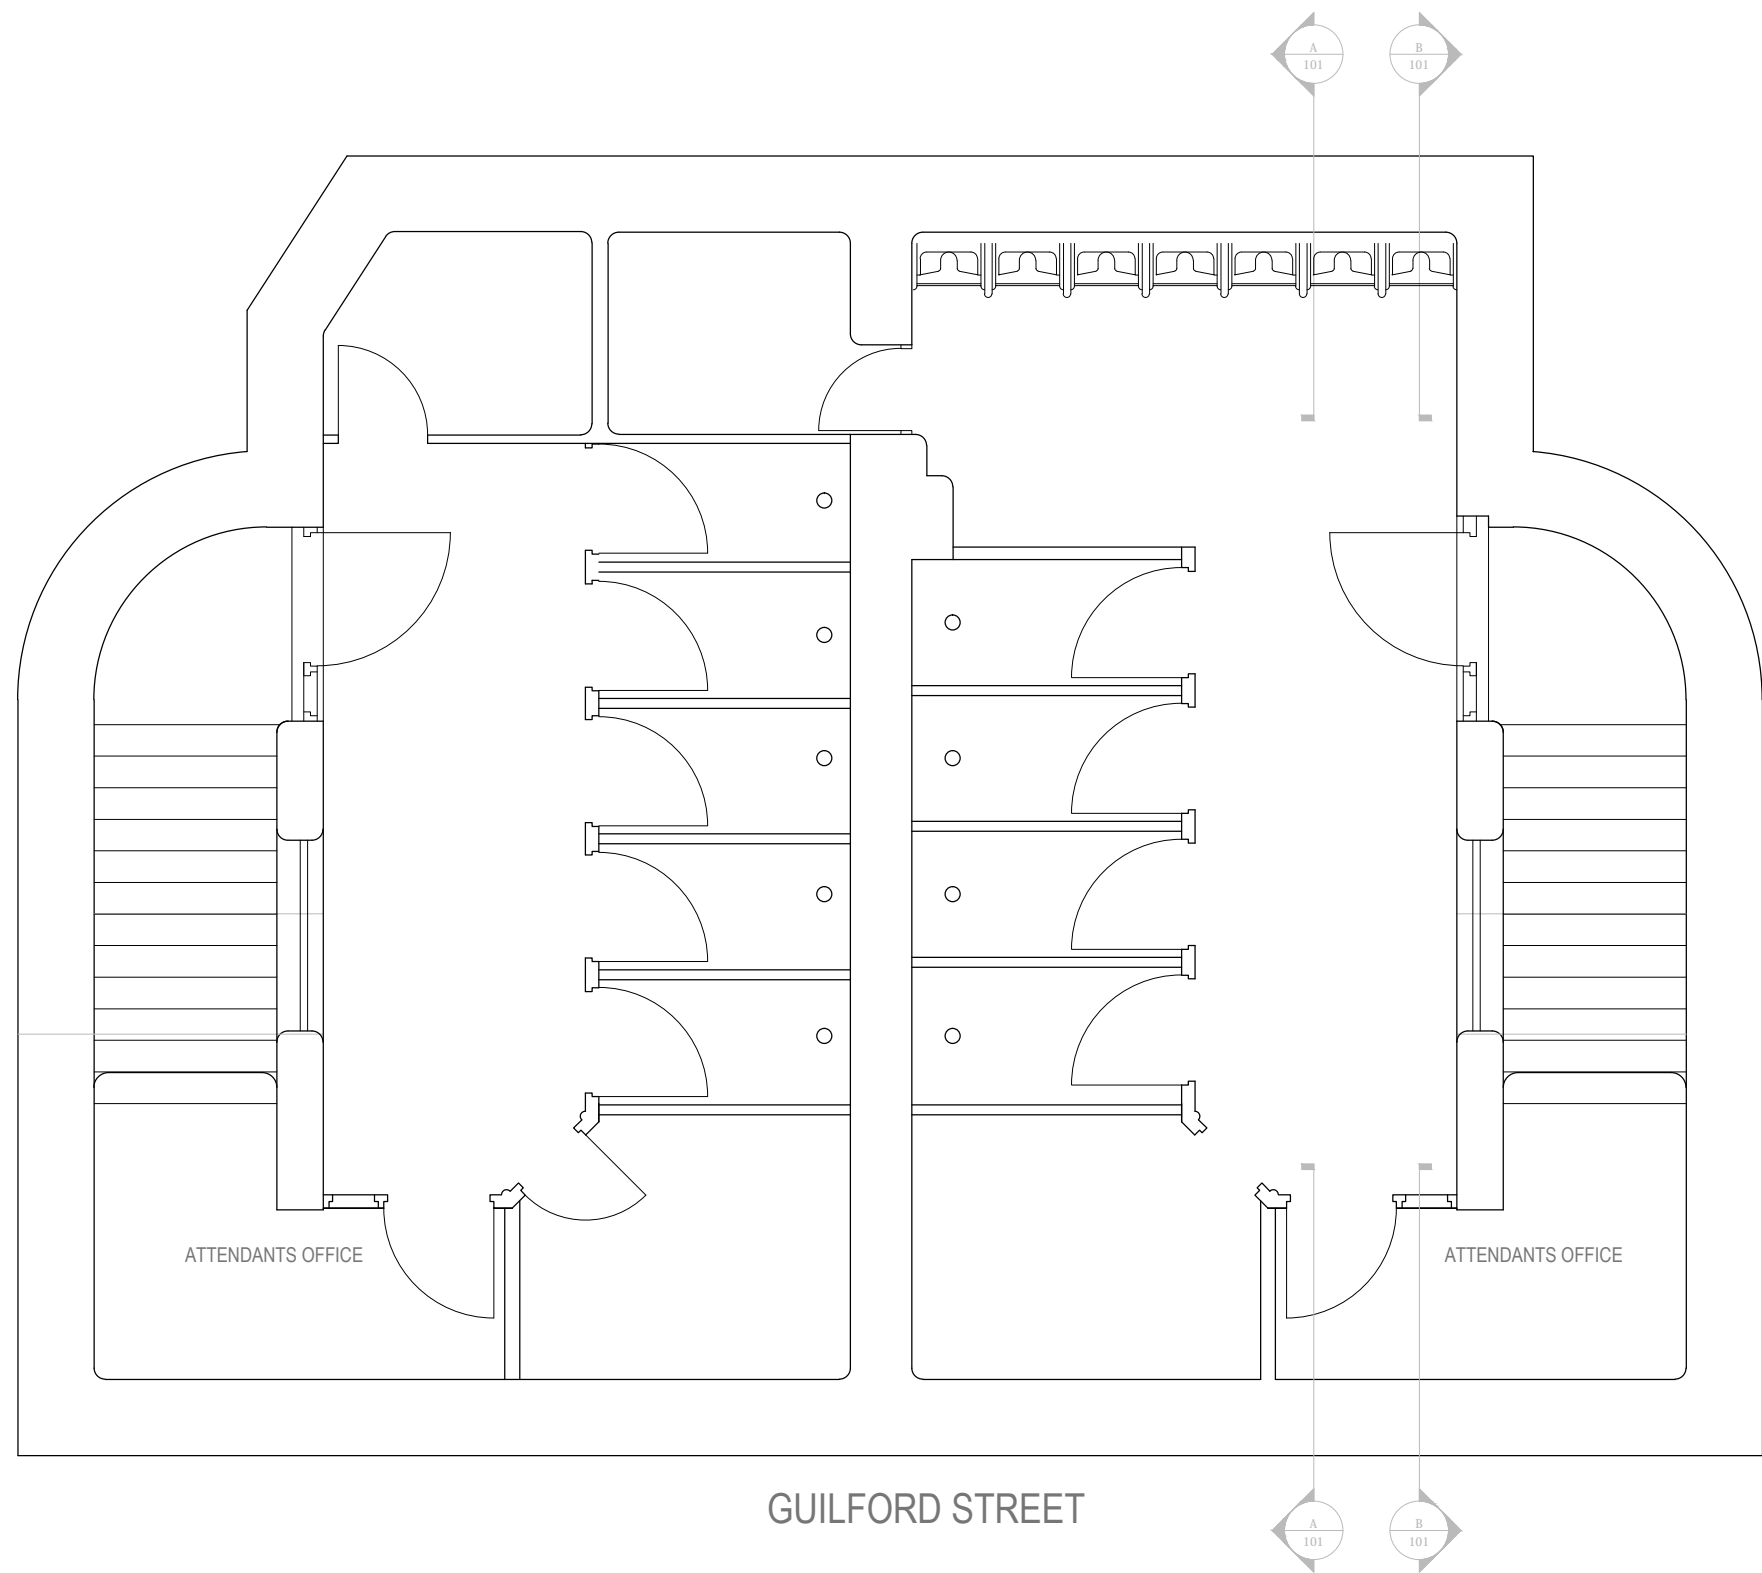


2 Existing Floor Plan
Scale: 1:50

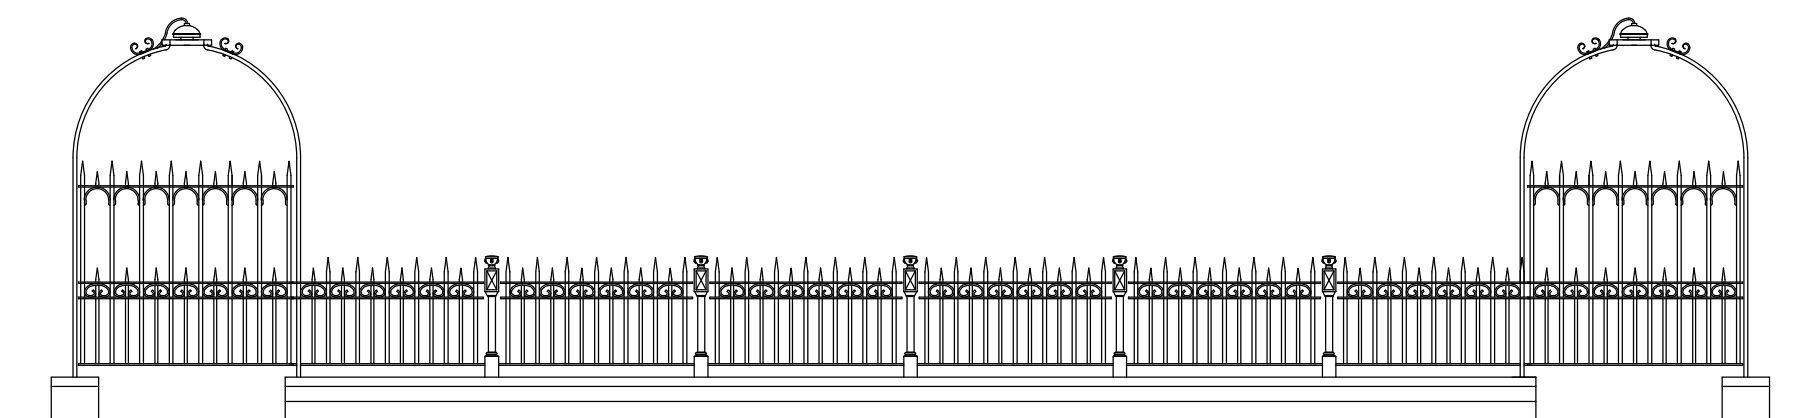


3 Front Elevation
Scale: 1:50

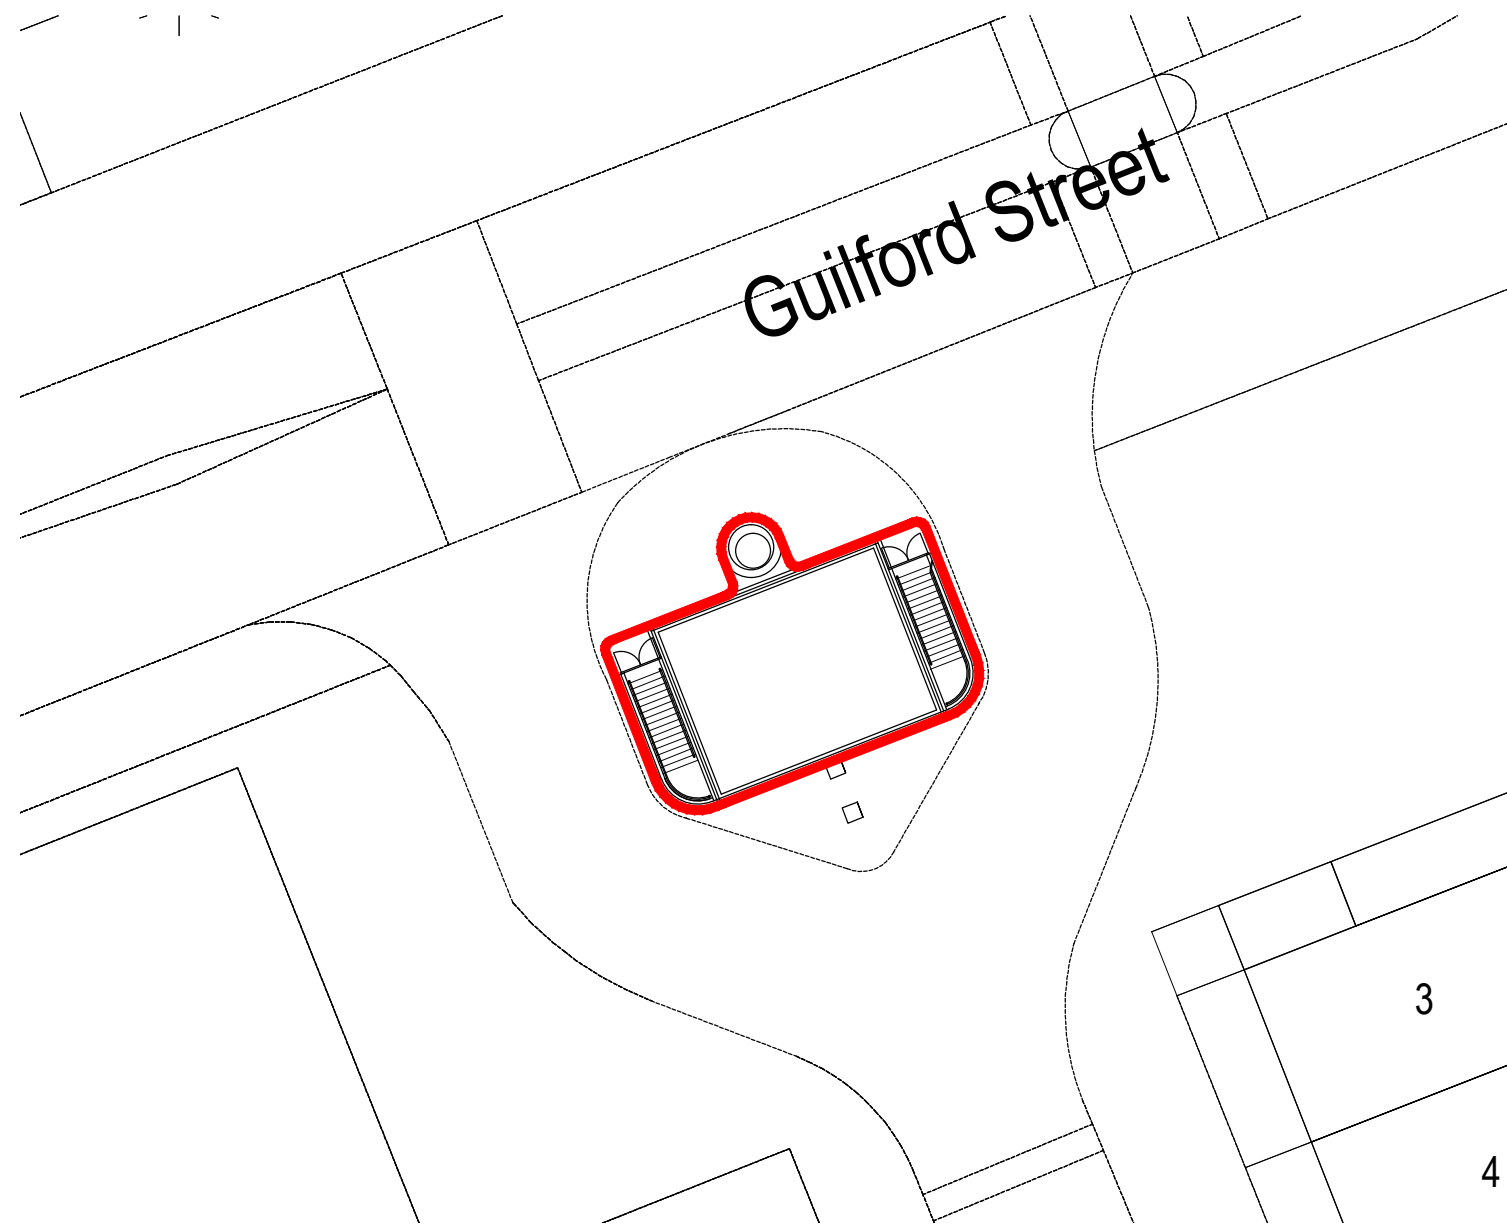


6 Site Plan
Scale: 1:250

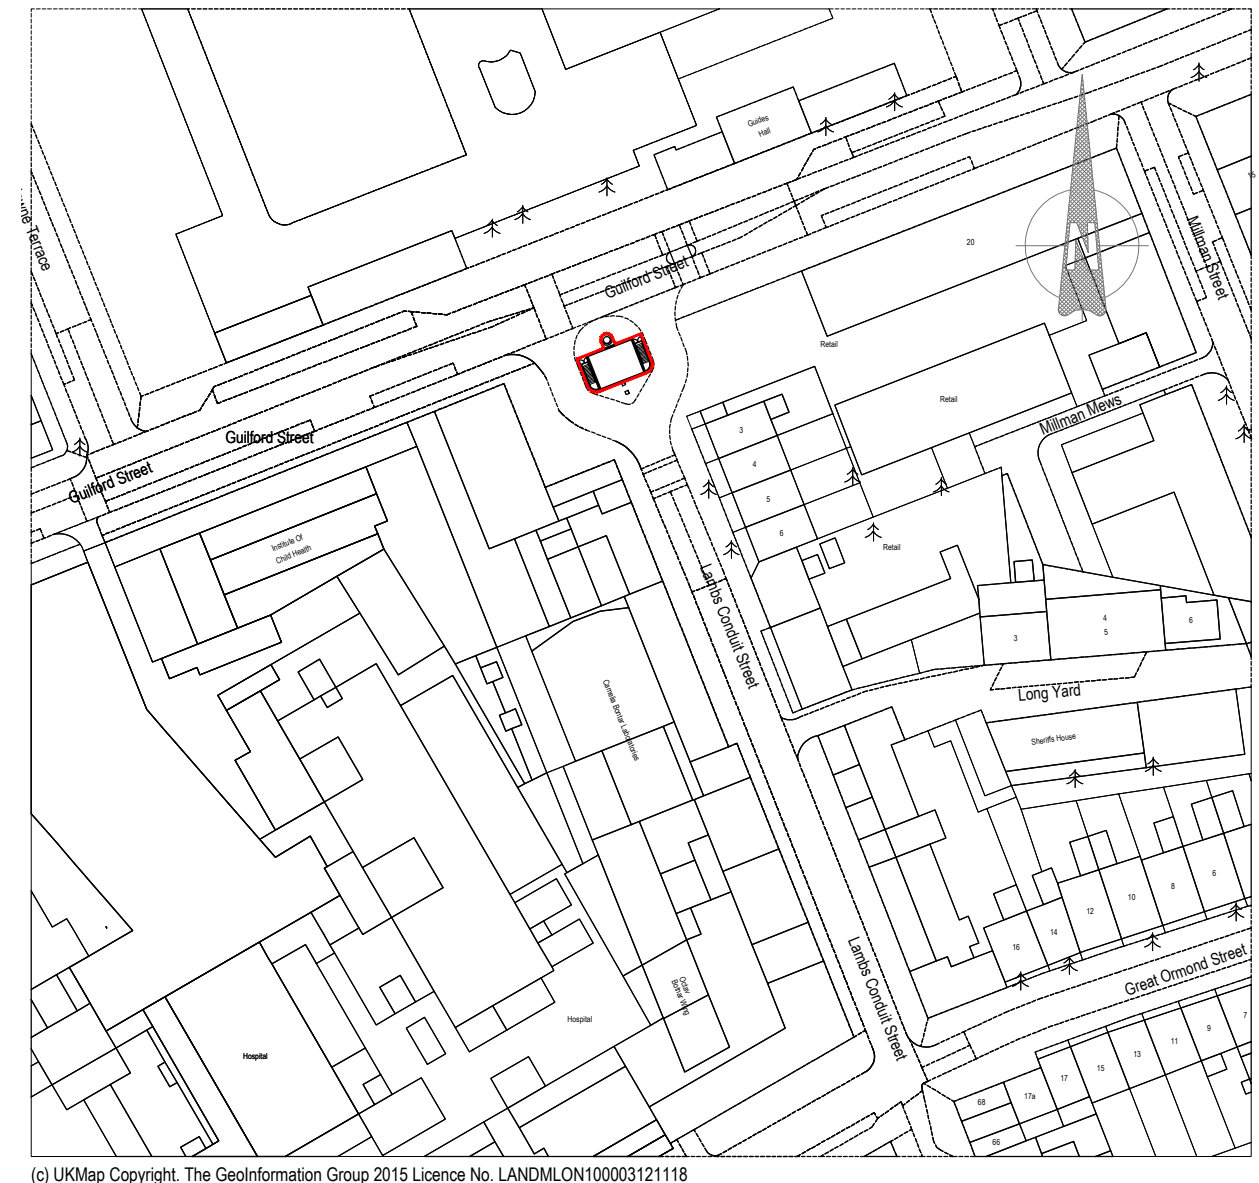

7 Location Plan
Scale: 1:1250

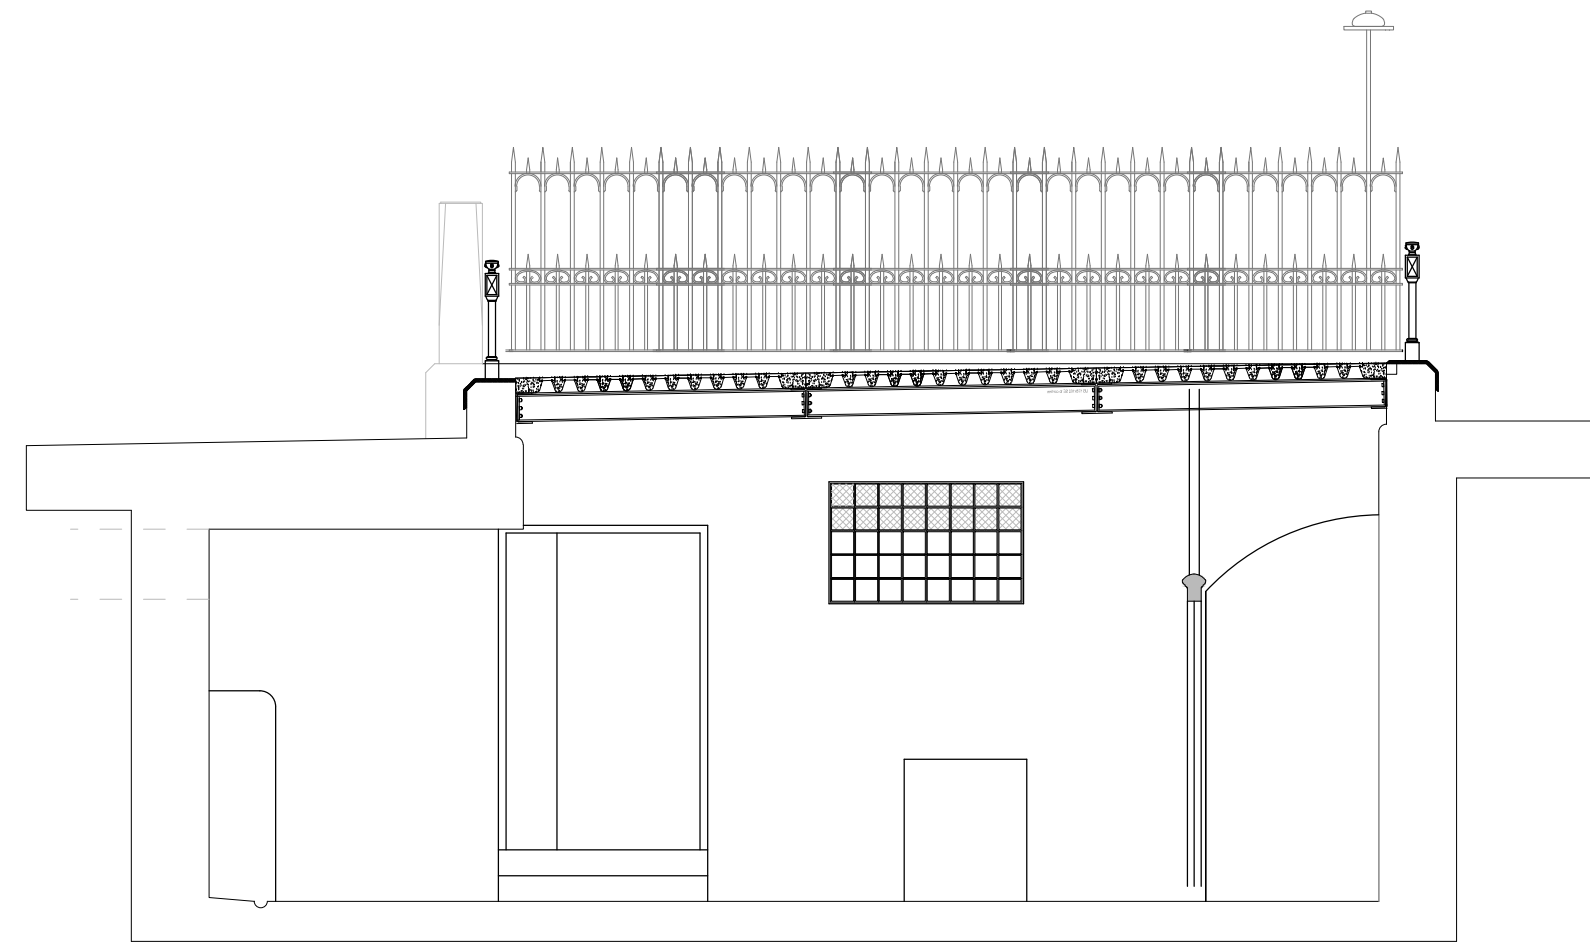

4 Existing Section A-A
Scale: 1:50

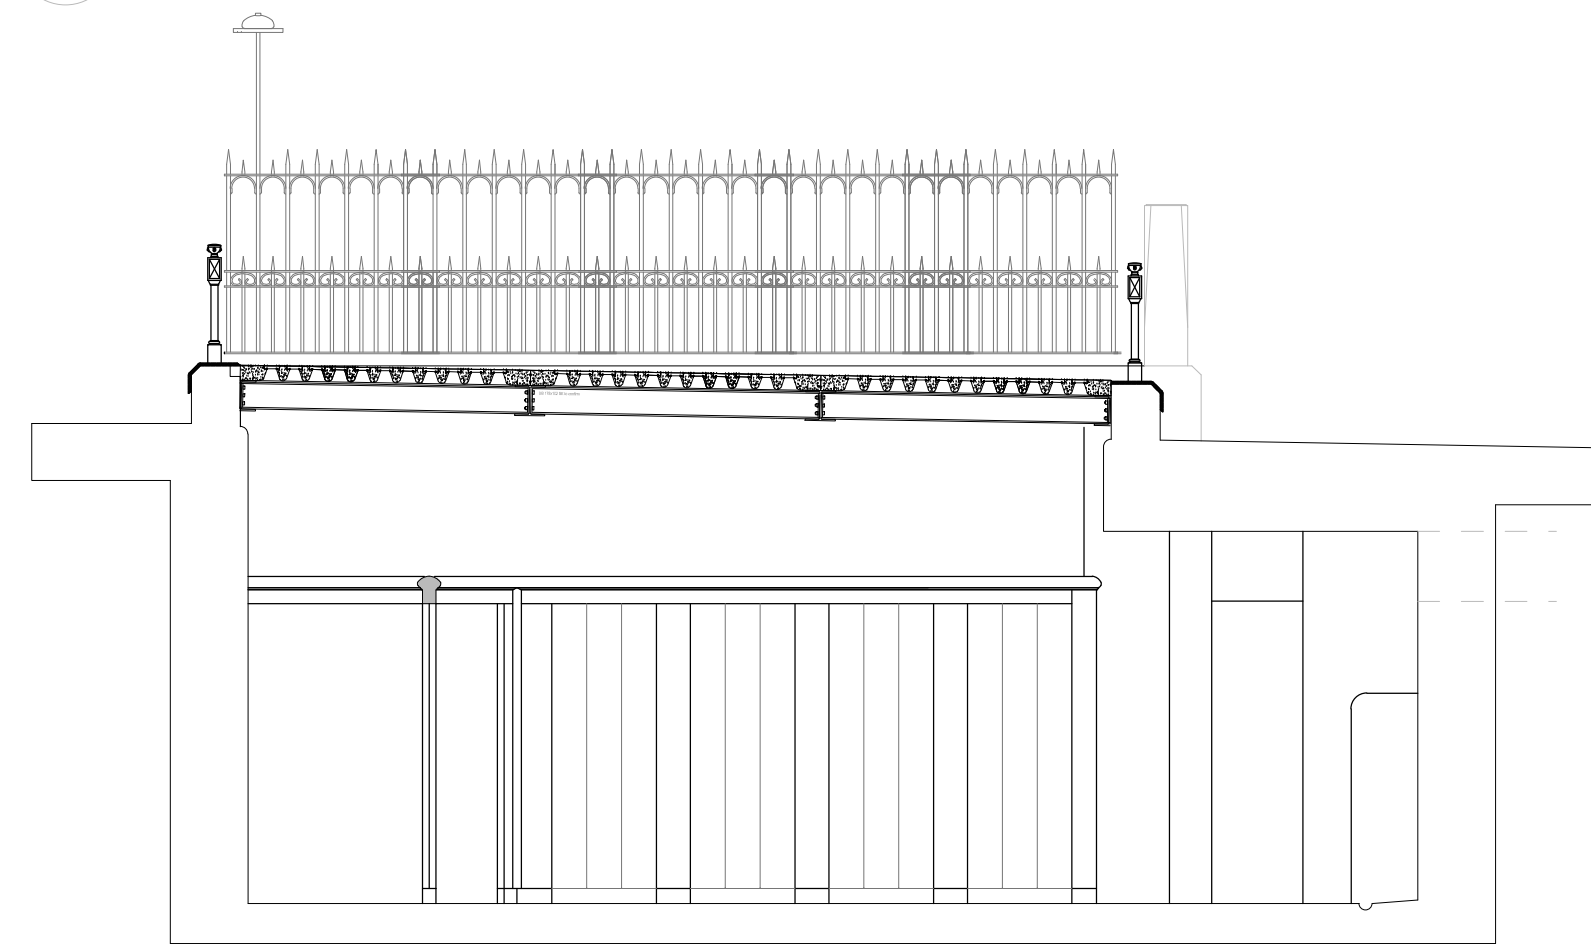

5 Existing Section B-B
1:50

Revision no.	
Project No.	737
Cad File	763_V02.05.dwg
Drawn	
Checked	JD
Date	11/24/2016
Scale	As shown
Title/No.	