




1 Proposed Roof Plan
Scale: 1:50

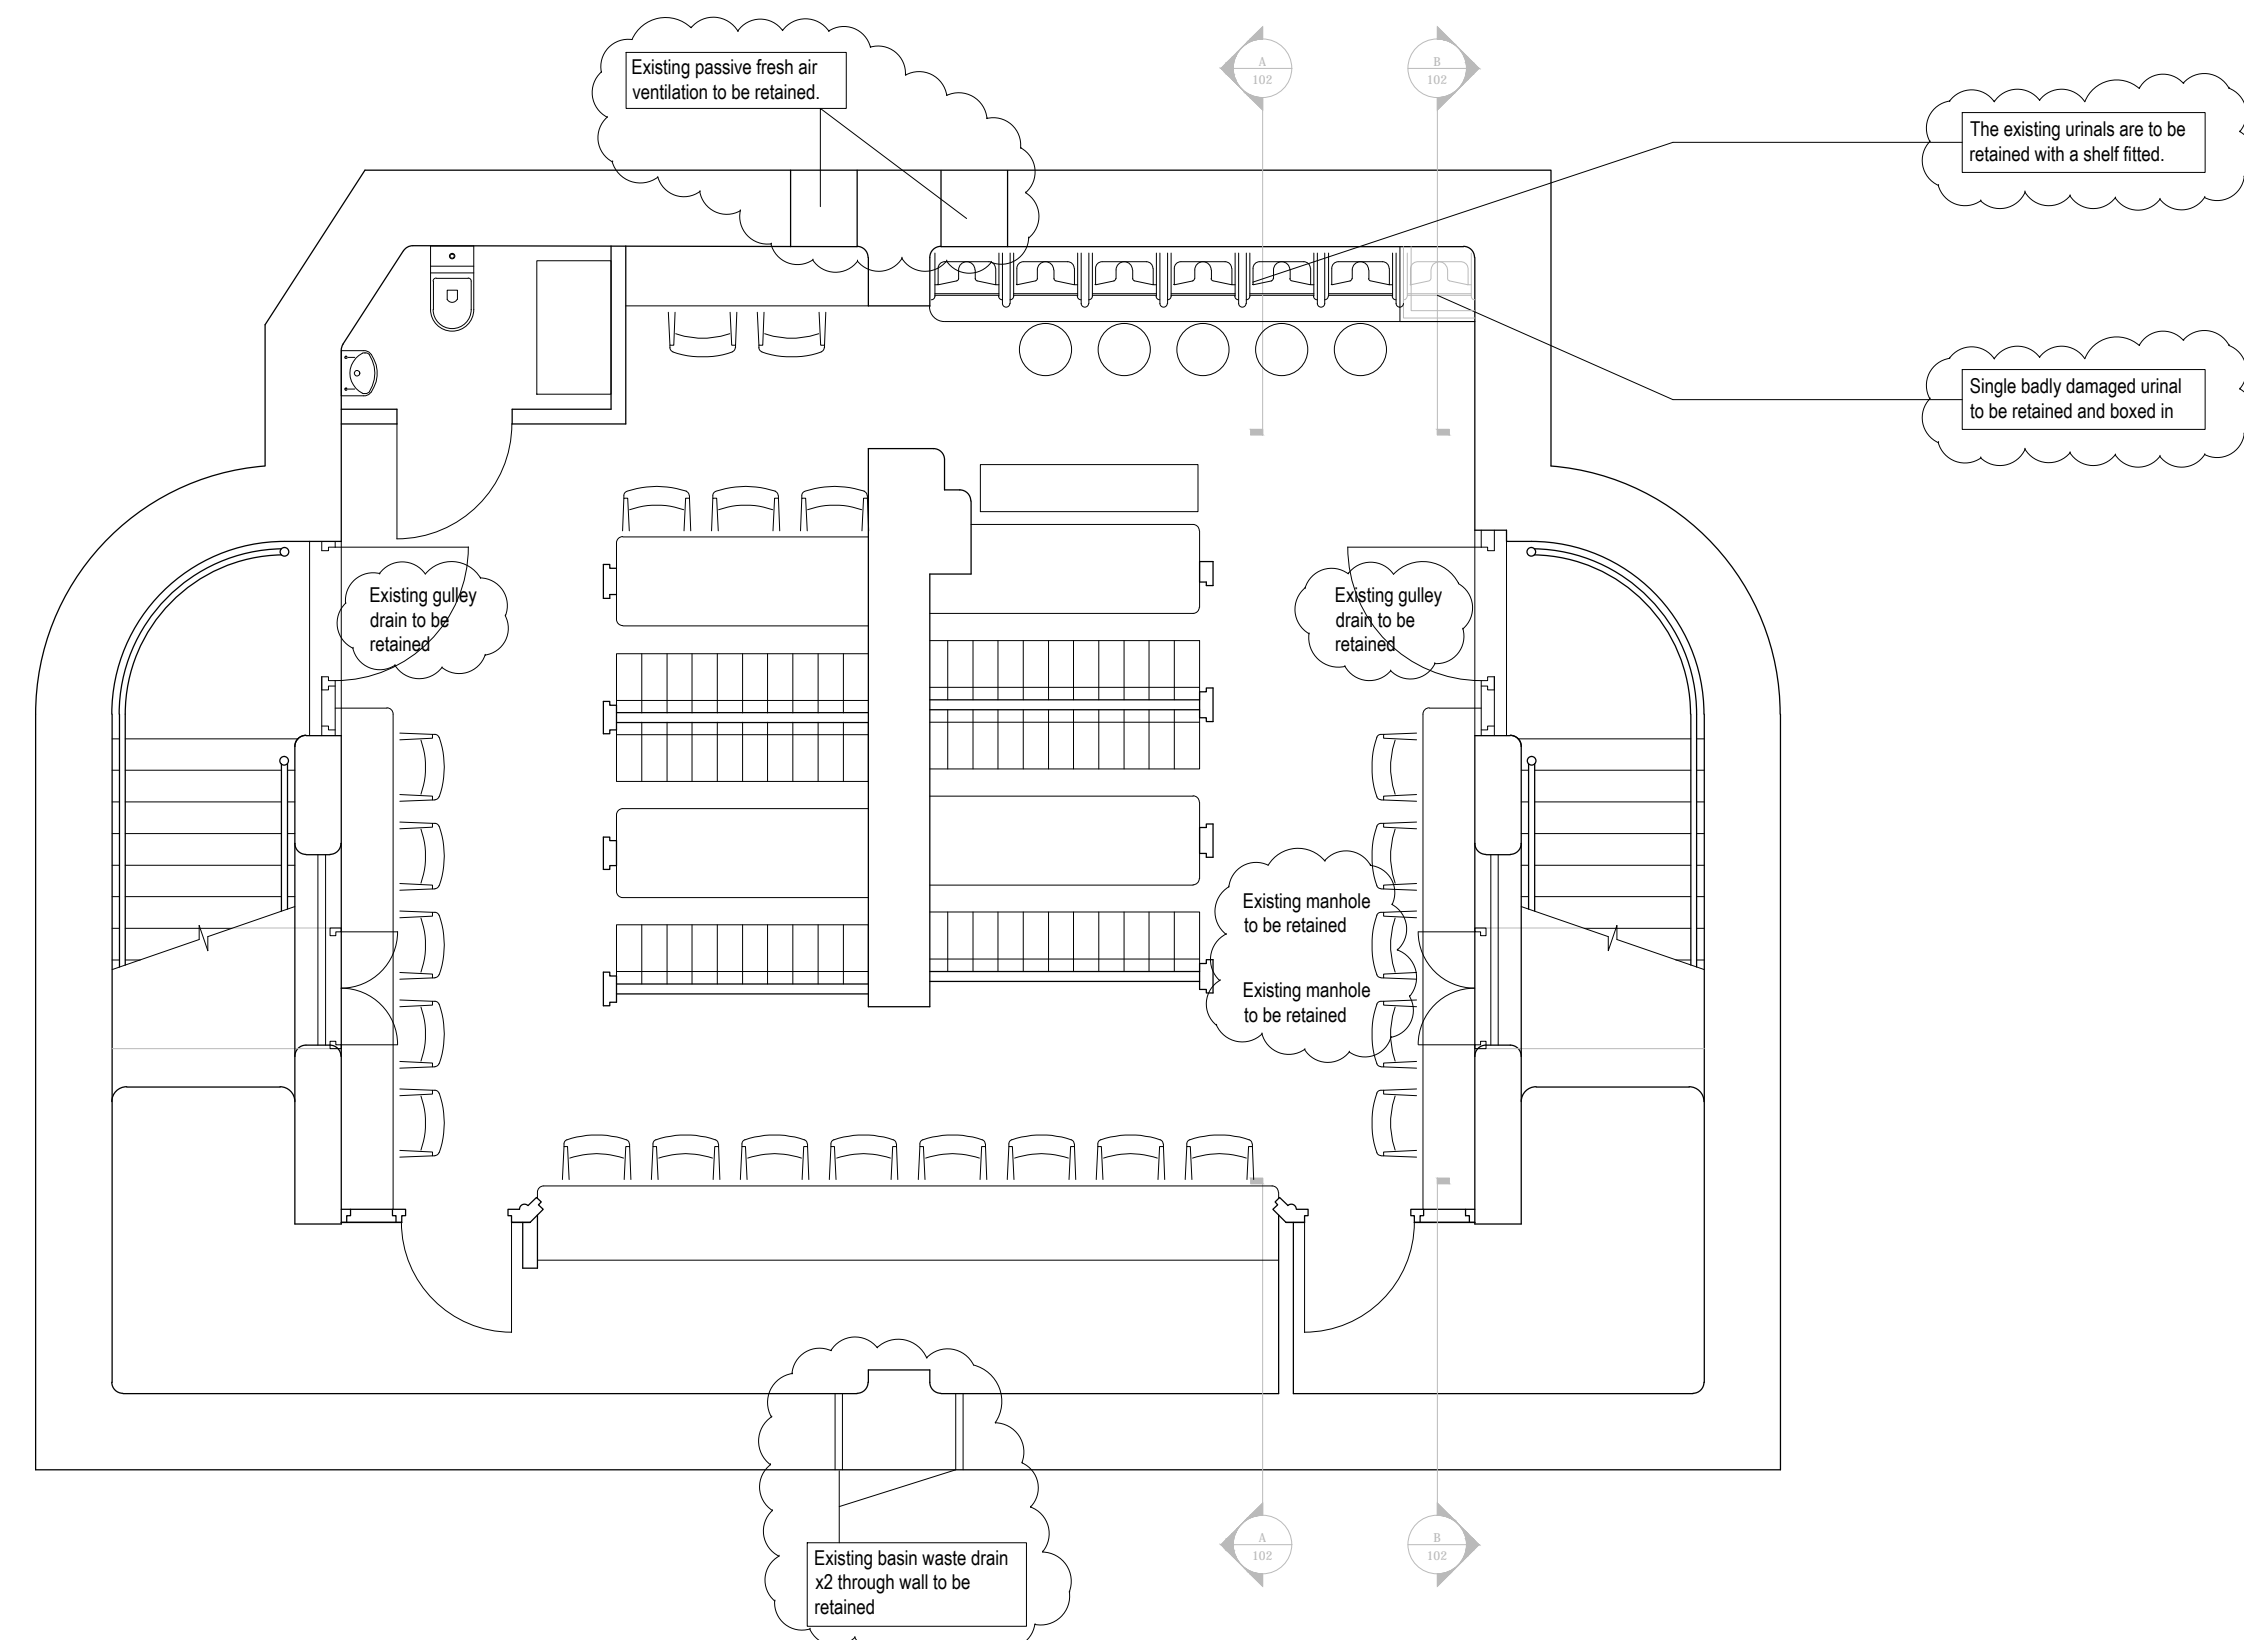


4 Proposed Floor Plan (demolitions removed)
Scale: 1:50

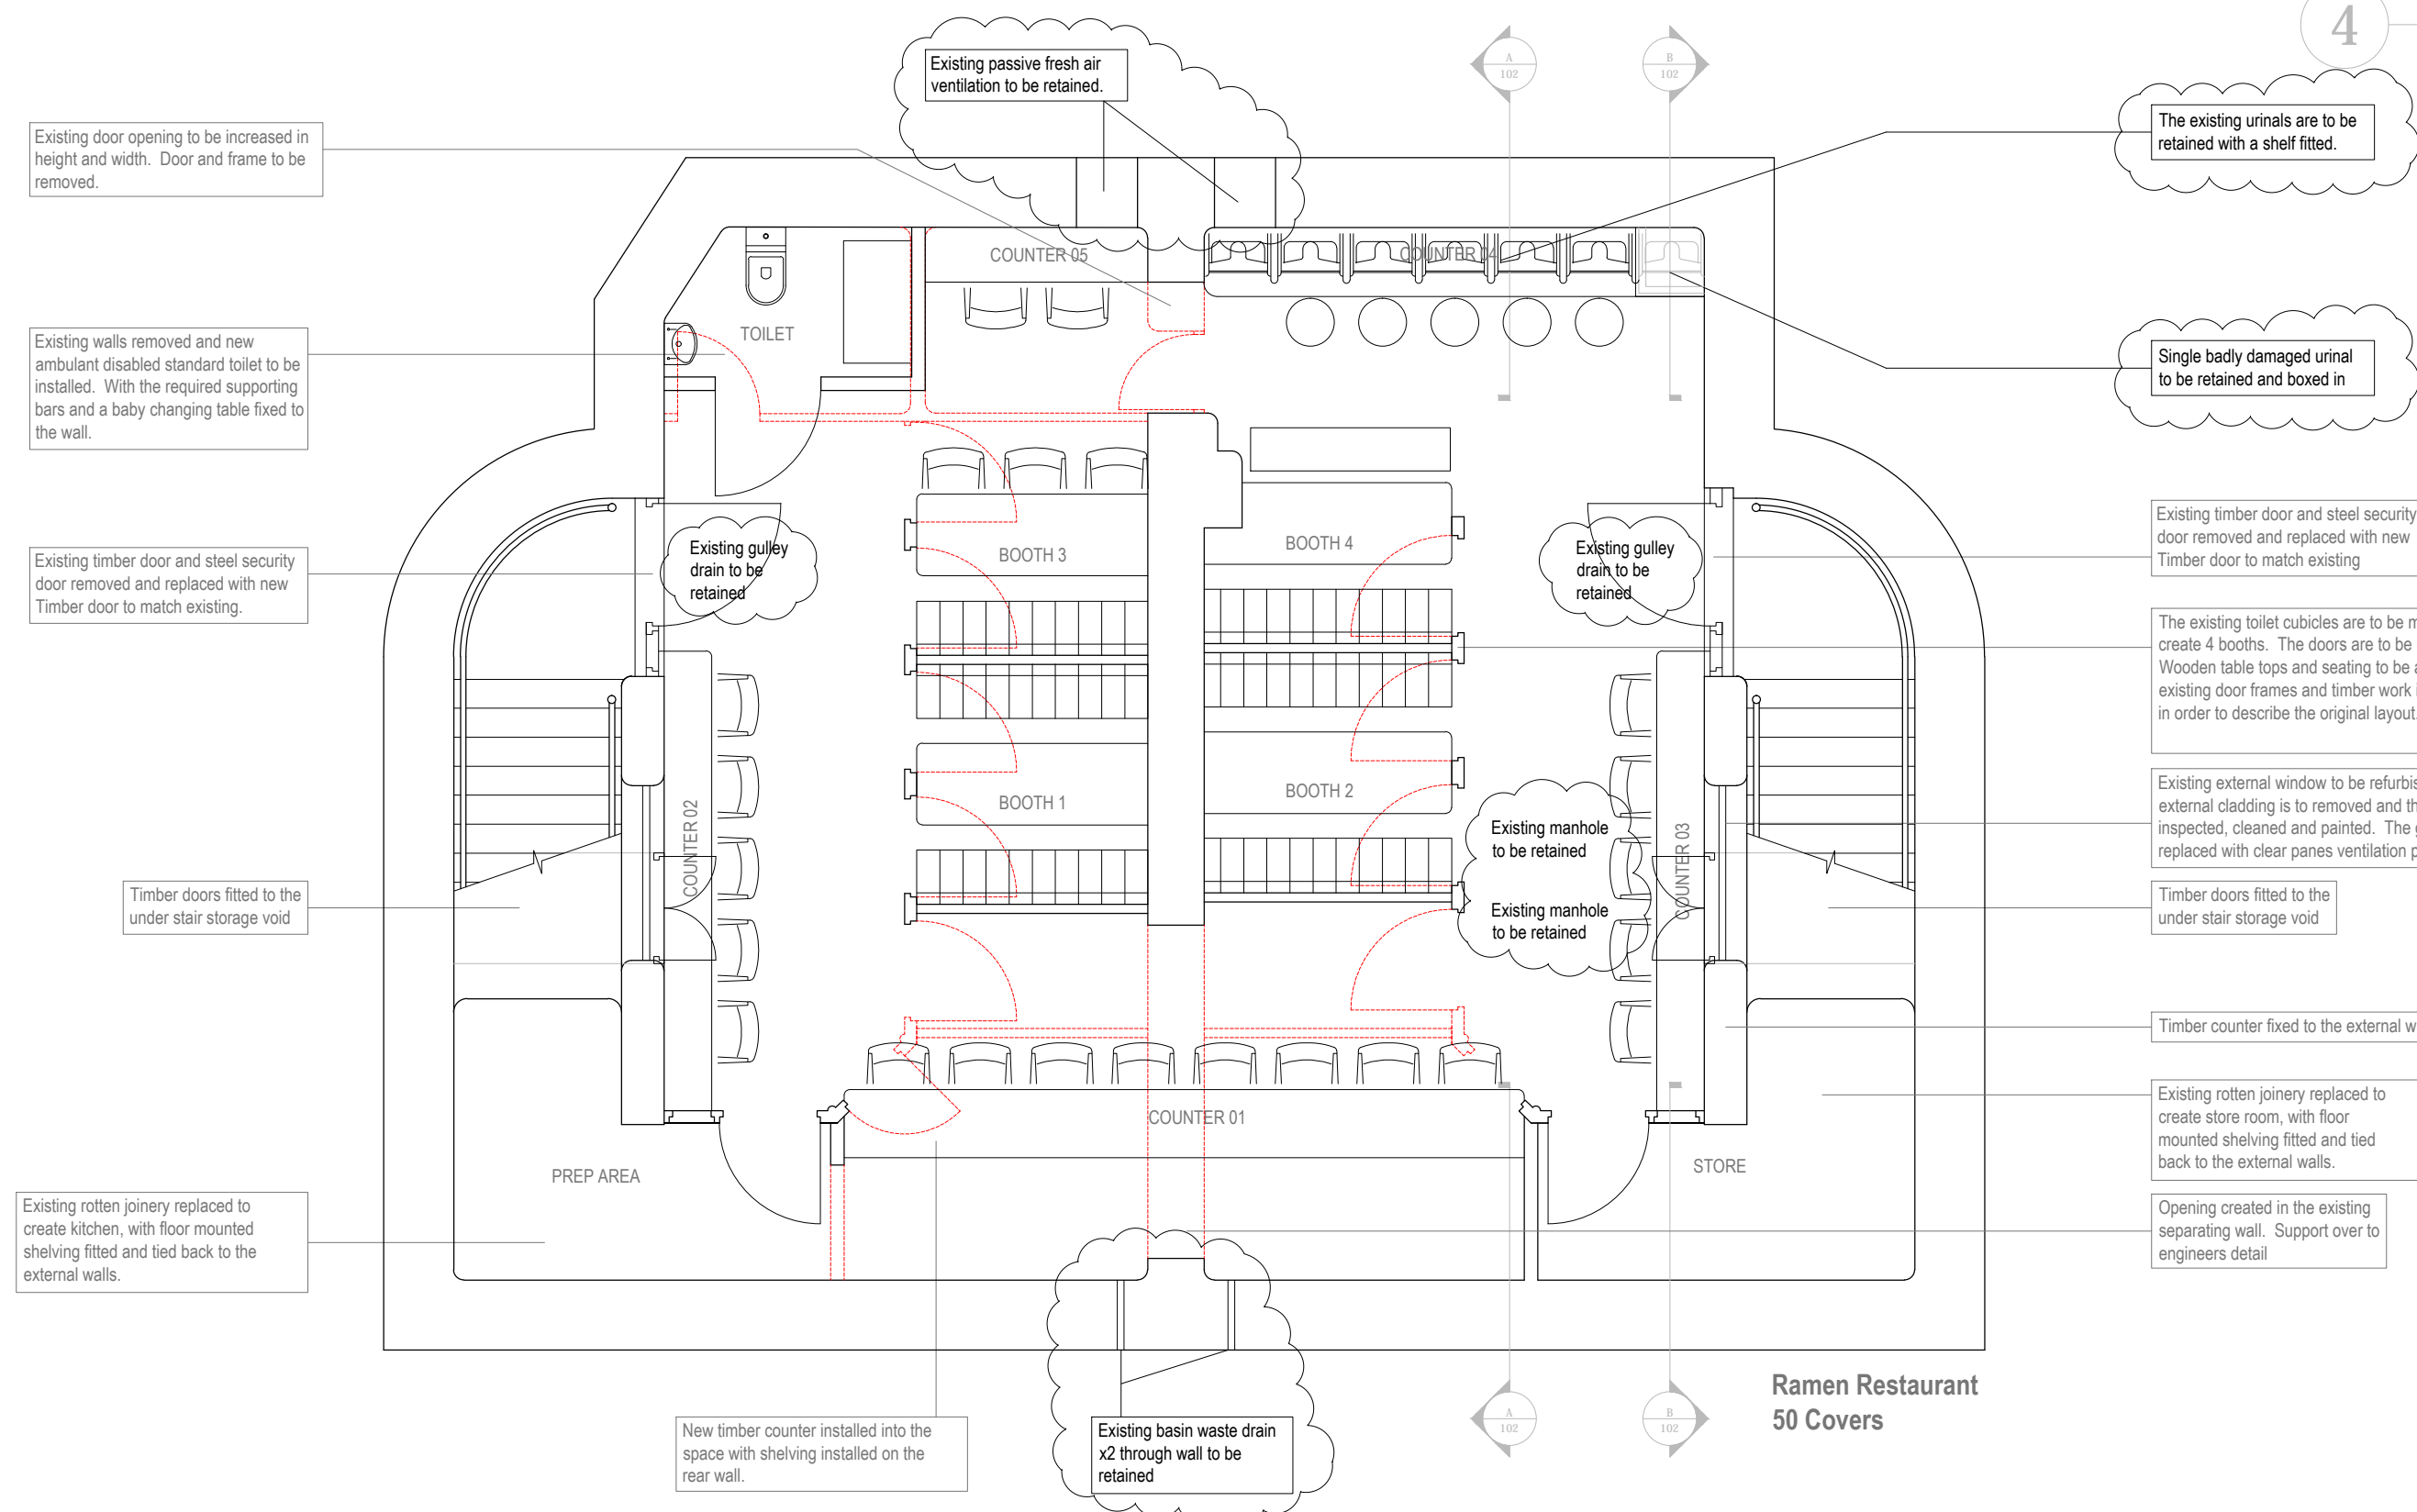


2 Proposed Floor Plan
Scale: 1:50

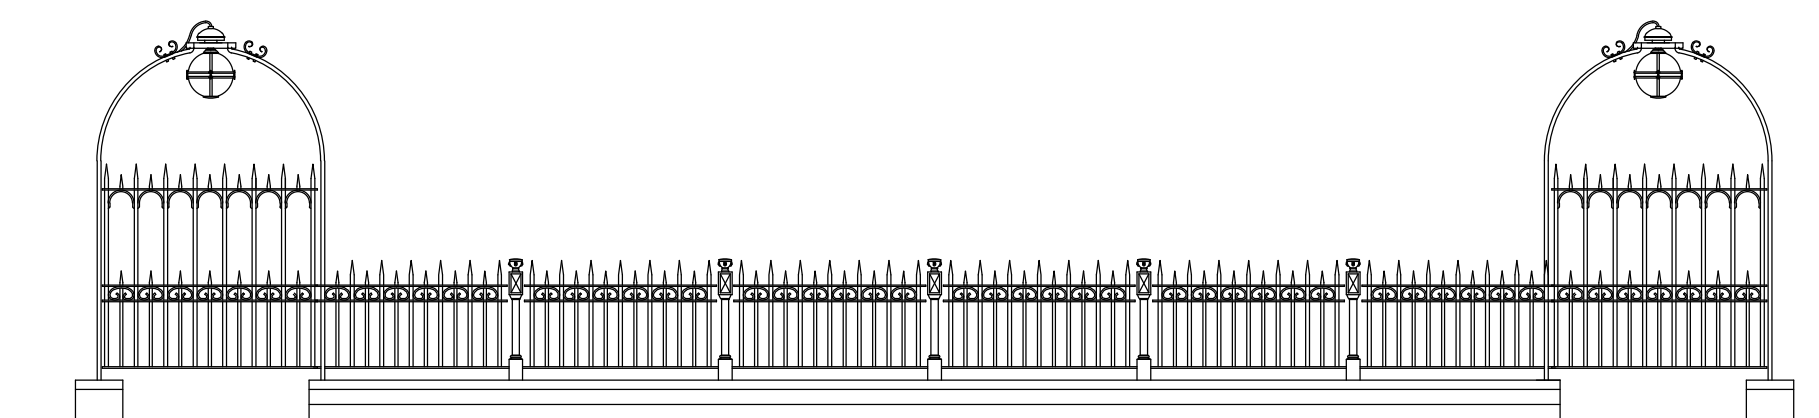

3 Front Elevation
Scale: 1:50

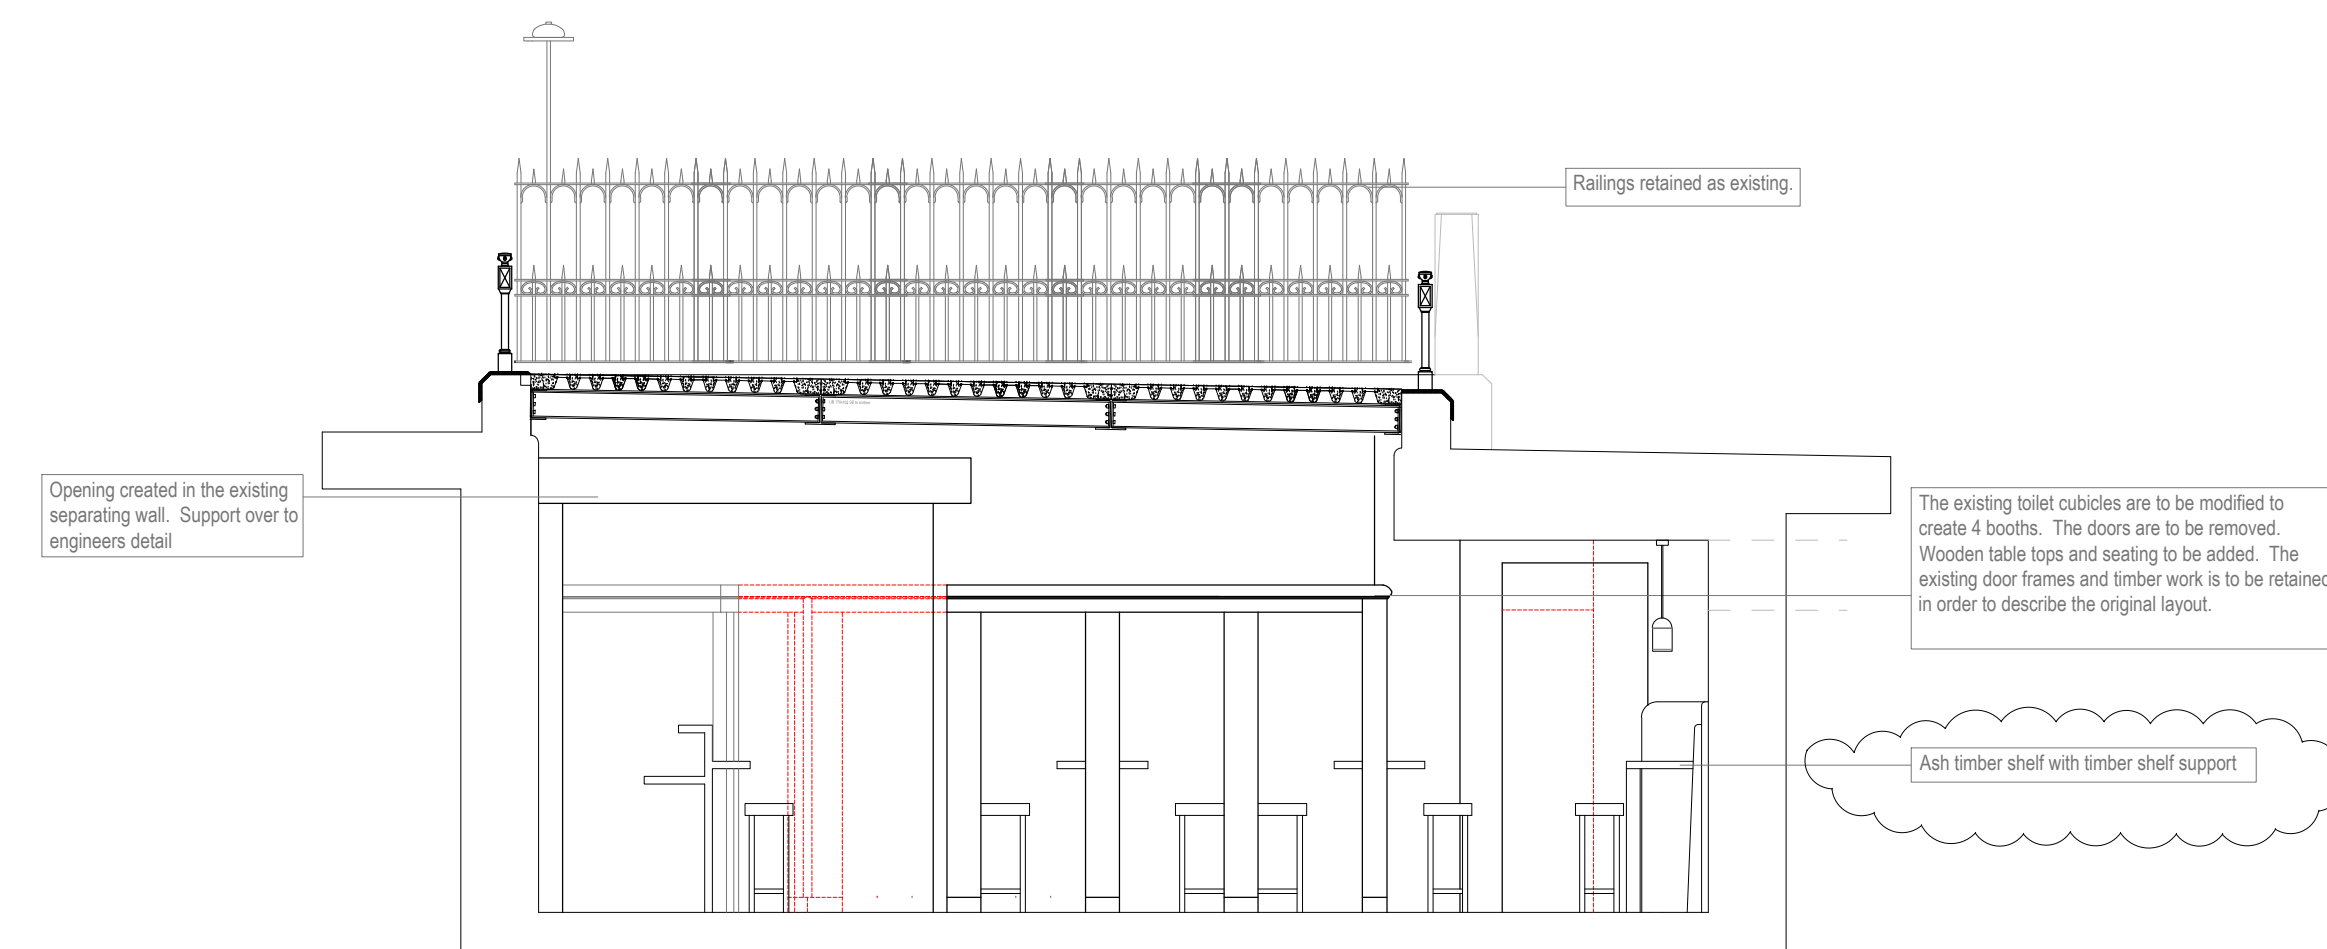

4 Proposed Section A-A
Scale: 1:50

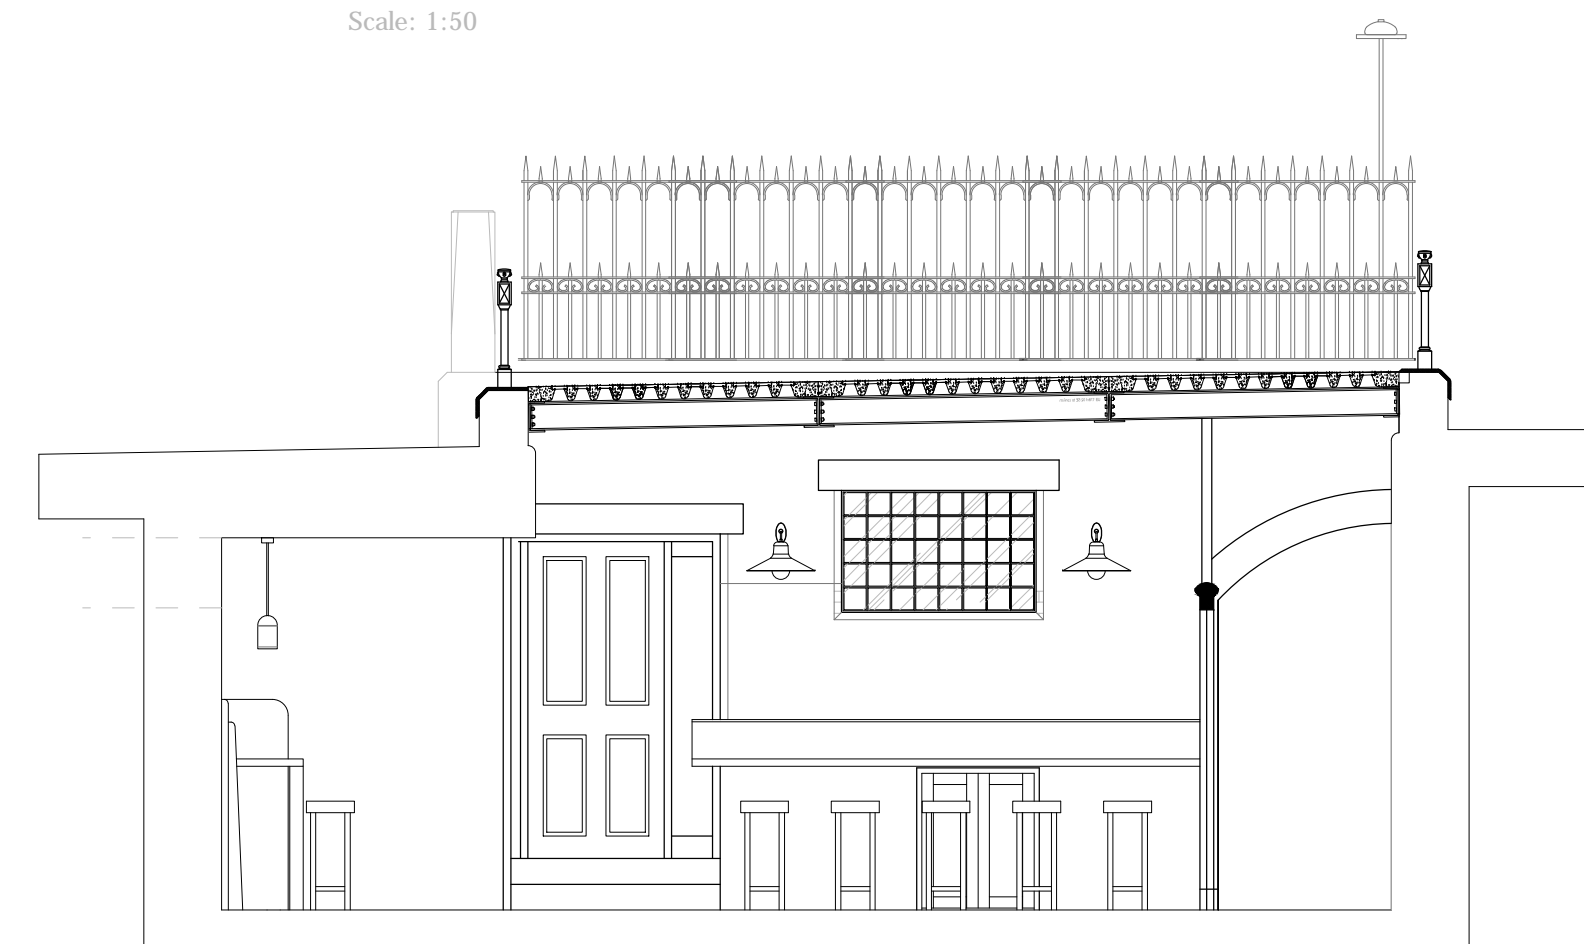

5 Proposed Section B-B
Scale: 1:50

Revision No.	
Rev A	additional information added
Project No.	737
Cad File	763_V02.06.dwg
Drawn	
Checked	JD
Date	12/01/2016
Scale	As shown
Title No.	