


notes:

Do not scale from this drawing


All dimensions to be checked on site and any discrepancies reported to the Architect/Contract Administrator before proceeding with the works on site, or off-site fabrication

POSITION OF
COMMERCIAL
KITCHEN
EXTRACT OVER
TERMINATING AT
ROOF LEVEL

POSITION OF
MICROLIFT
BETWEEN
BASEMENT
COMMERCIAL
KITCHEN AND
SERVING BACK
BAR

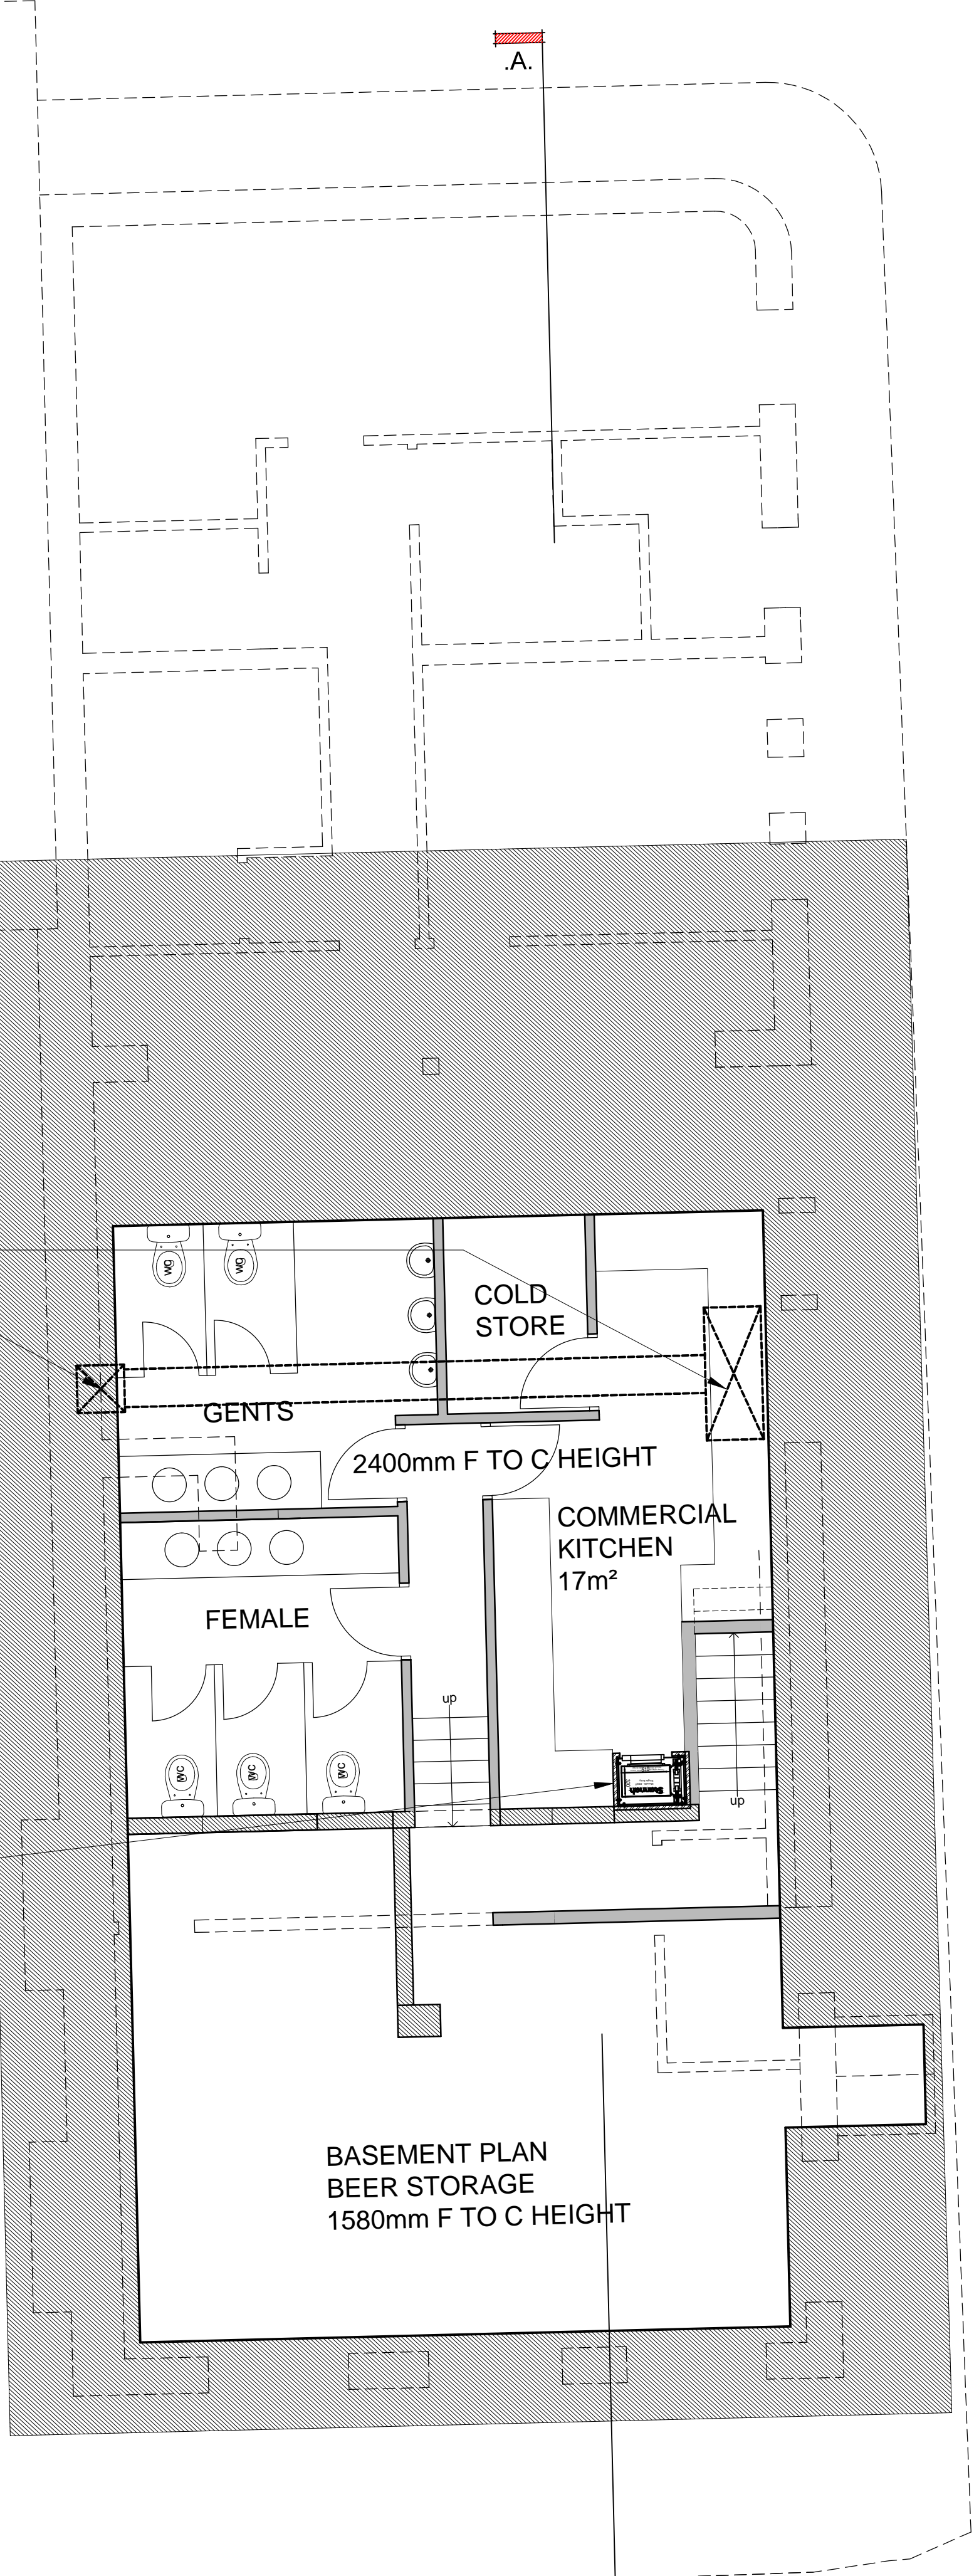

BASEMENT PLAN 1:50

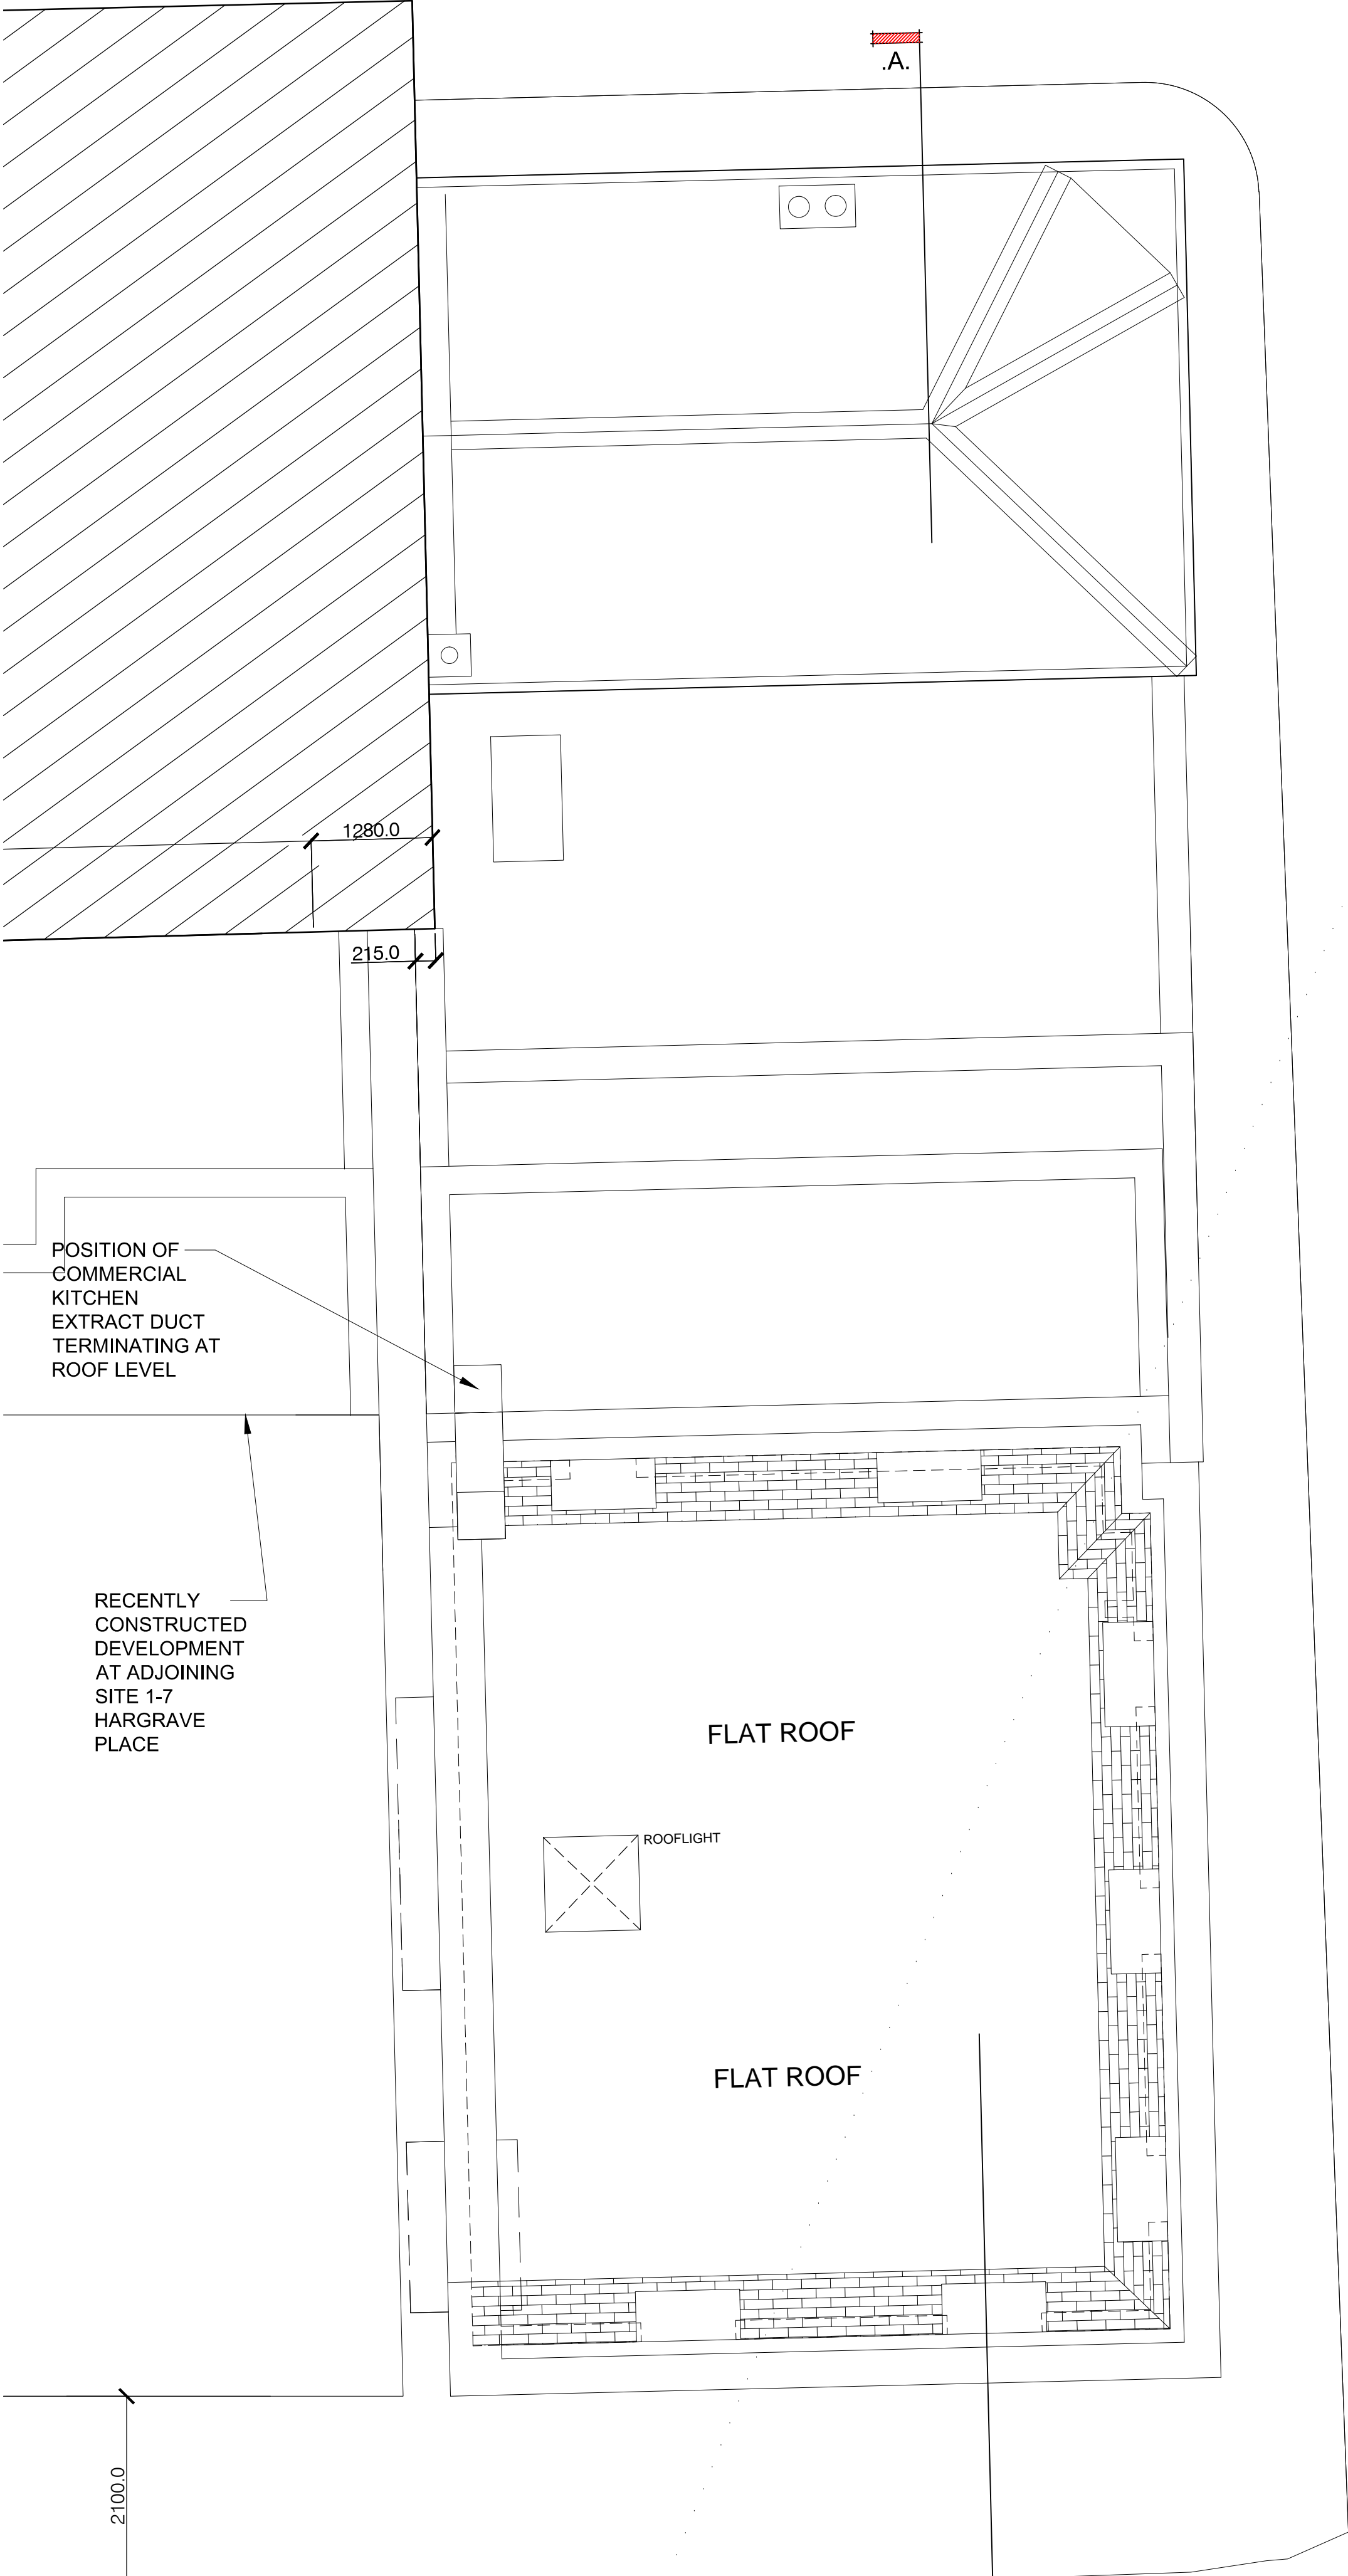

ROOF PLAN 1:50

For Approval

B SCHEME REVISED FOR RESUBMISSION 05.11.16
A REVISED FOLLOWING COMMENTS FROM CLIENT IRMB 18.09.15
IRMB

revision	description	date
B	SCHEME REVISED FOR RESUBMISSION	05.11.16
A	REVISED FOLLOWING COMMENTS FROM CLIENT	18.09.15
		IRMB

ga
GENESIS ARCHITECTS LTD
7 St Margarets Road, Staines Abbotts
Ware Hertfordshire SG12 8EP
T: 01920 877998
F: 01920 877998
E: genesisarchitects@btconnect.com
W: www.genesisarchitects.ltd.uk

client
Woodham Properties Ltd

project
THE ADMIRAL MANN PH
LONDON
N7 0BP

title
PROPOSED
BASEMENT AND ROOF PLANS

date NOV 16 scale AS SHOWN drawn IRMB

drawing no GAL 220 (PC) 007 B revision