




Front Elevation



Rear Elevation

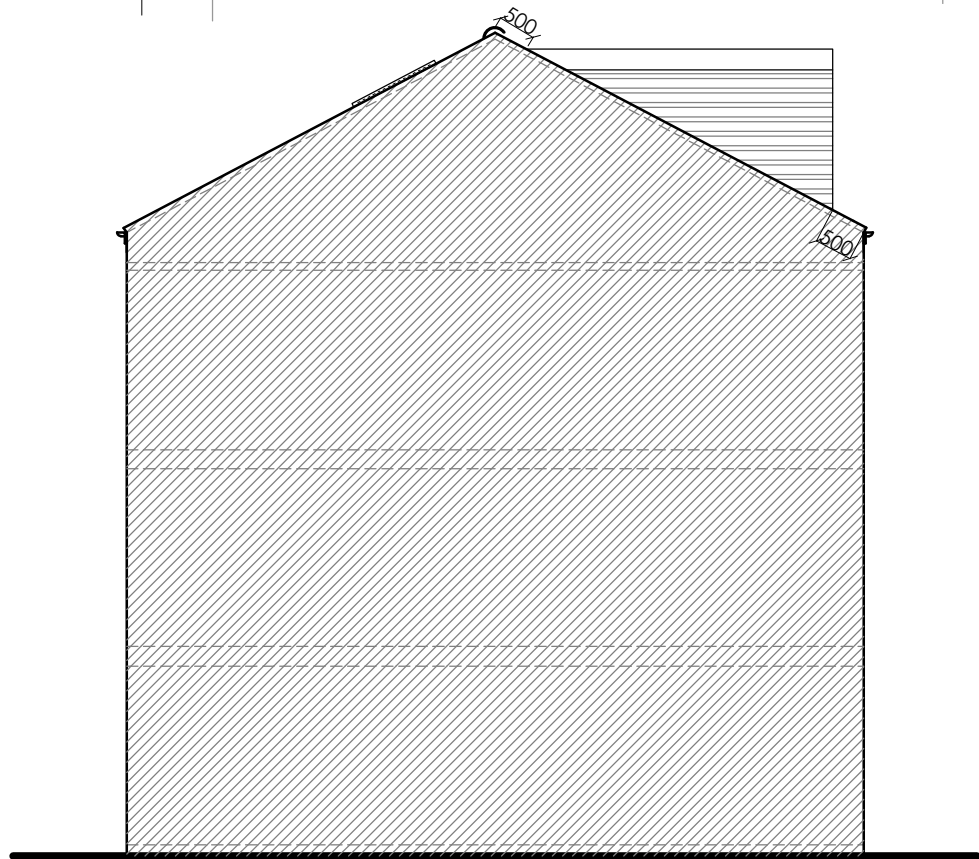

Side Elevation

Copyright © NUSPACE
 This drawing is the property of NUSPACE and is the subject of Intellectual Property Rights including copyright and design right and shall not be reproduced, copied, loaned or submitted to any other party without the written consent of NUSPACE.
 Only figured dimensions to be taken. Any discrepancies to be reported to NUSPACE prior to setting out or ordering of any materials. These drawings should be looked at in conjunction with the signed order form.

ALL MATERIALS TO MATCH EXISTING INC, WINDOWS, DOORS, ROOF AND WALL FINISHES.
 ALL OVERLOOKING GLAZING TO BE OBSCURED UP TO 1.7m ABOVE FFL



| | | |
|---------------|--------------------------|------------------|
| Client | JULIA MAY COOMBS | |
| Project | ST PAULS MEWS 22 NW1 9TZ | |
| Job Title | LOFT CONVERSION | |
| Drawing Title | PROPOSED ELEVATIONS | |
| Drawn | SDS | Checked TOL |
| Date | JANUARY 2017 | Scale 1:100 @ A3 |
| Drawing No. | 107 (P) | Amendment C |

