


AS APPROVED



01 Museum st North West Elevation
SCALE 1:200

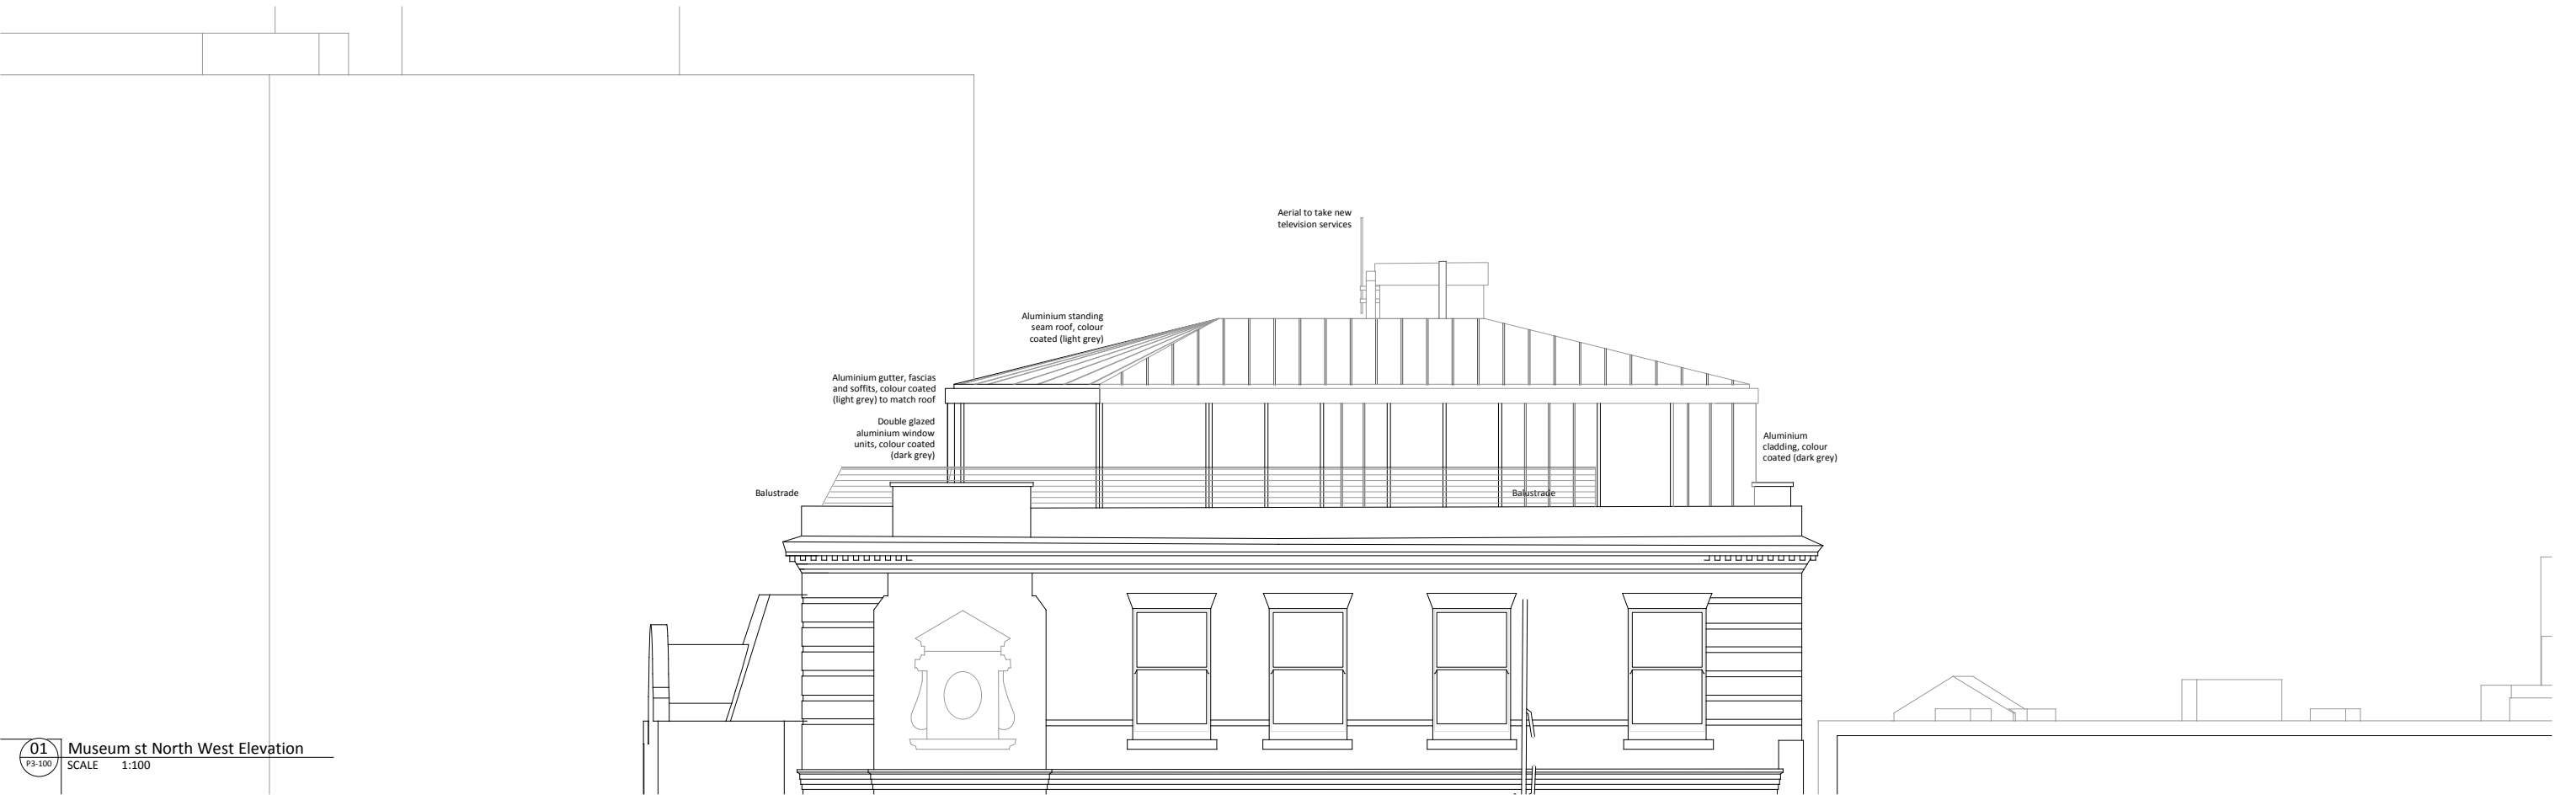


01 Museum st North West Elevation
SCALE 1:100

NOTES
CONSULTANTS
- Refer to highways consultant's drawings for details
- Refer to landscape consultant's drawings for details
- Landscaping layout is indicative only
AREAS
- Refer to area schedule
PLANNING
© Copyright Reserved. ColladoCollins Partners LLP

Rev	Notes	yy.mm.dd	By	Auth
P1	Planning Submission	14.06.23	JD	FvB
P2	Layout updated, corners amended	14.12.08	dg	FvB
P3	Balustrade amended	14.12.10	dg	FvB
P4	Notes amended	16.09.14	DH	FvB
P5	High level chimneys omitted	16.10.11	DH	FvB

Notes

Existing building layout is based on survey conducted by SDP Surveys of St Albans in October 2012

 

ColladoCollinsArchitects

17-19 Foley Street
London W1W 6DW
T 020 7580 3490
F 020 7580 2917
info@colladocollins.com
www.colladocollins.com

Date 23.07.2014
Drawn by: JD
Checked by: FvB
Scale @A1: 1:50 & 1:200
Scale @A3: 1:100 & 1:400
CAD File No: p/12041/Plans/Proposed

Devonshire Metro Ltd.
Museum House, 25 Museum St
PROPOSED
NW Elevation
as approved
12041 P3-100

P5