


NOTES


DO NOT SCALE FROM THIS DRAWING

PLANNING

NOTE:

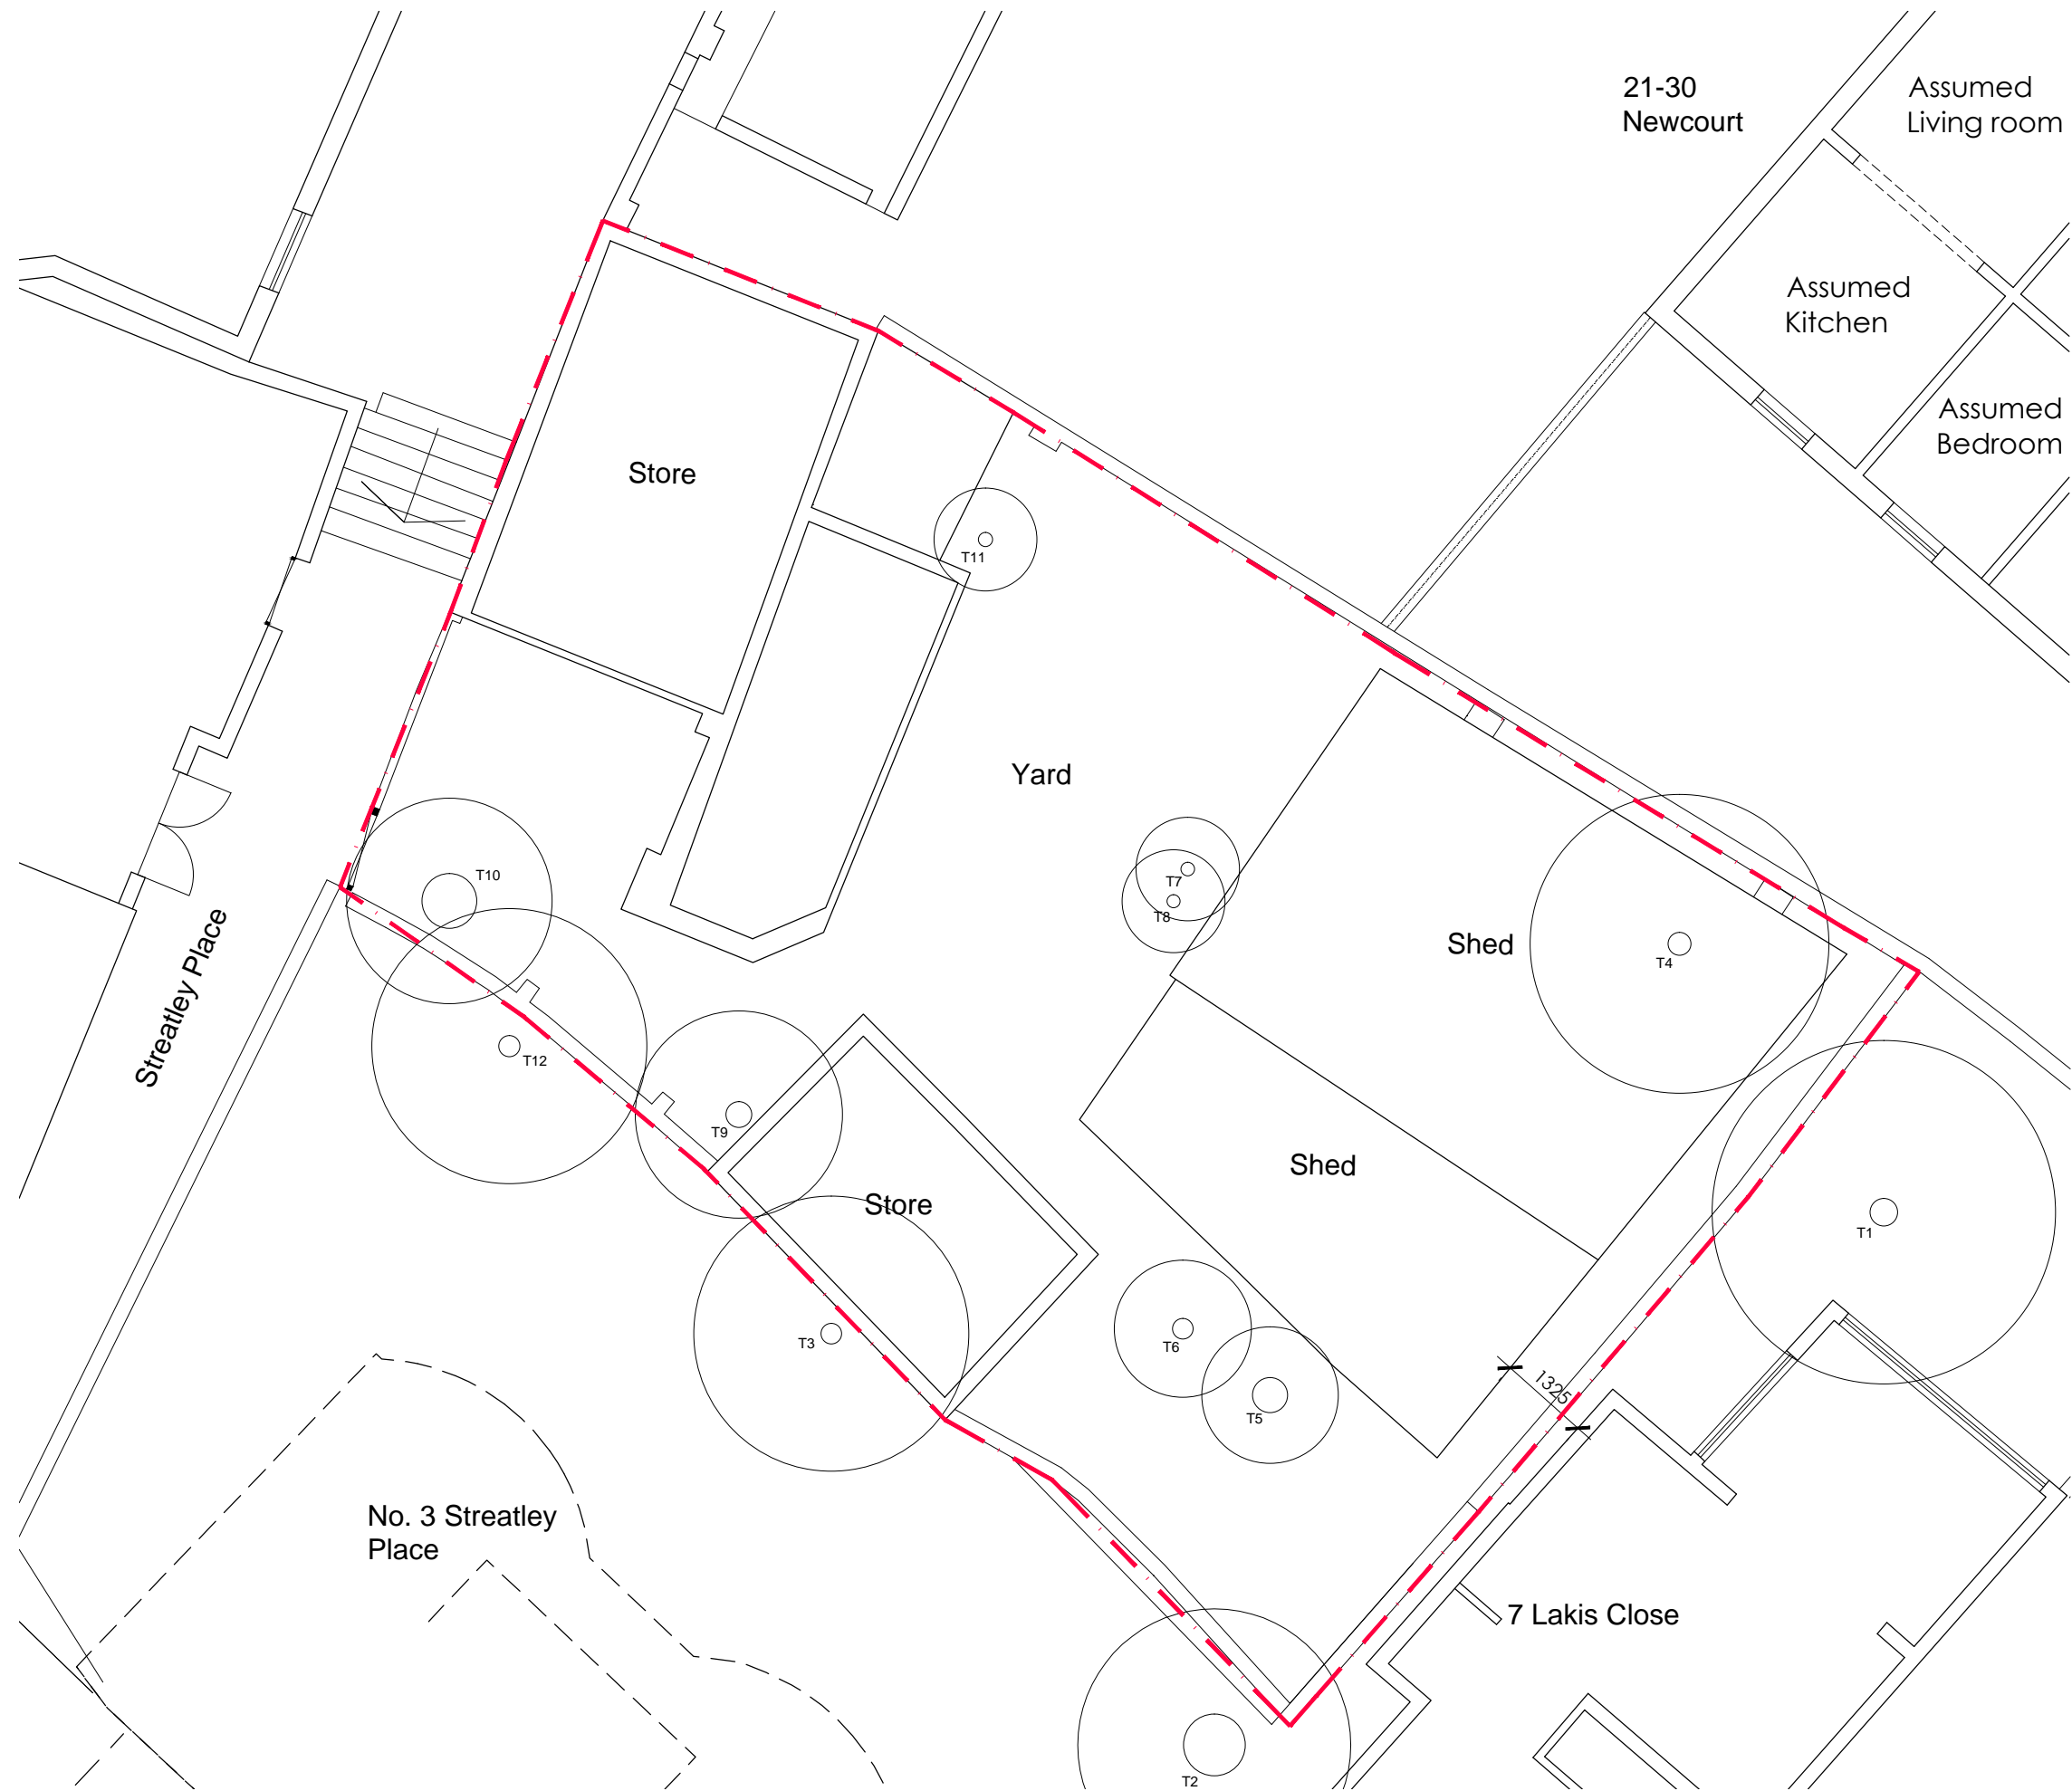

Existing Ground Floor Plan
1:100 @ A3

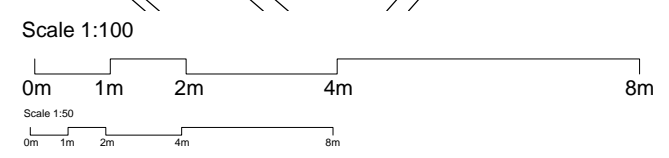

Martin Evans Architects	
18 Charlotte Road London EC2A 3PB tel 020 7729 2474	
JOB 6 Streatley Place London NW3 1HP	
TITLE Existing Ground Floor Plan	
DATE	10.01.17
SCALE	1:100 @ A3
DRAWN	G.R.
DRAWING NO. STR-EX-GA-01	