


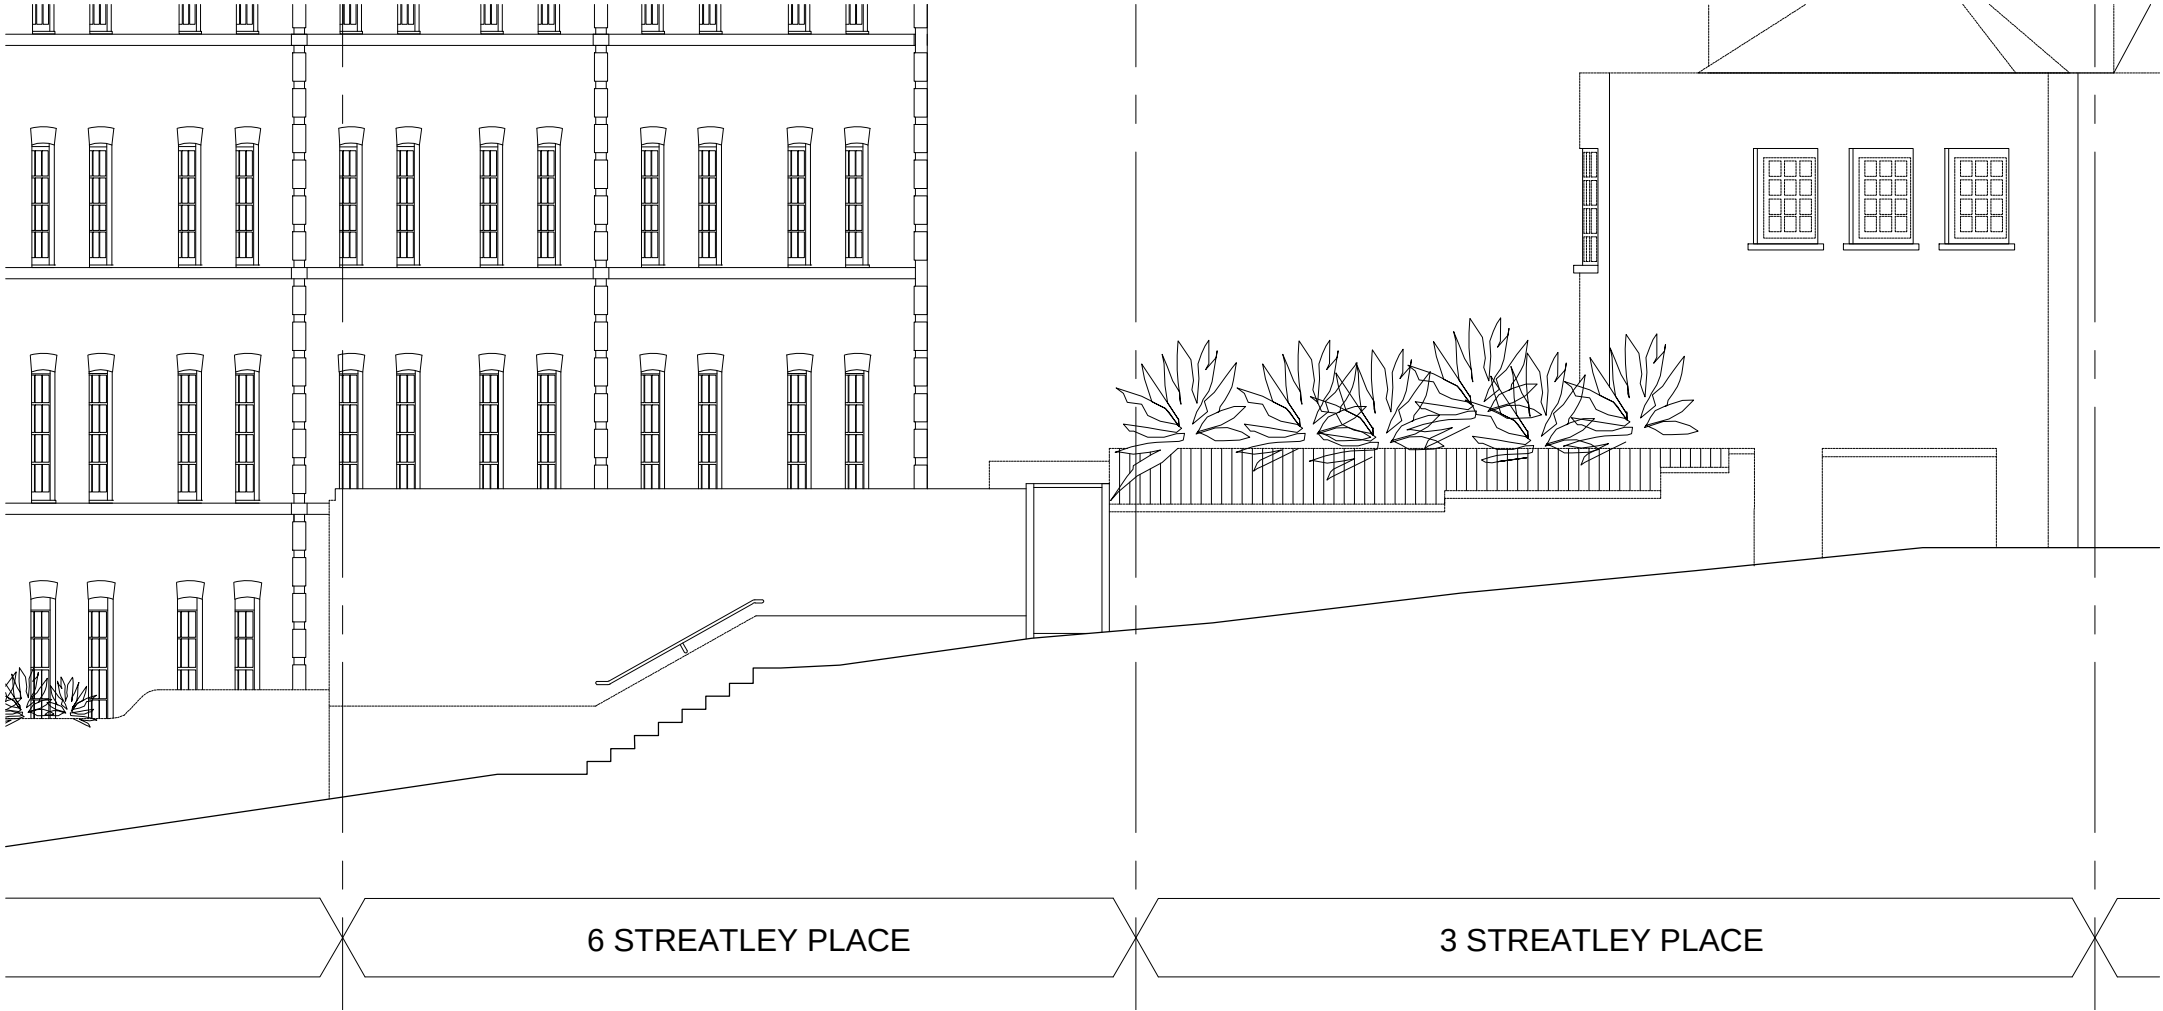

Existing Elevation A - Front Elevation
1:50 @ A1 & 1:100 @ A3



Existing Elevation A - Front Elevation
1:100 @ A3 & 1:200 @ A3

Scale 1:50
0m 1m 2m 4m 8m


Scale 1:100
0m 1m 2m 4m 8m

NOTES

DO NOT SCALE FROM THIS DRAWING

PLANNING

NOTE:

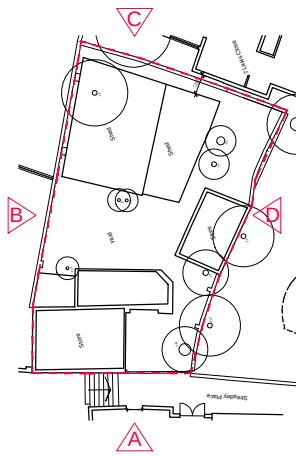

Martin Evans
Architects ©


18 Charlotte Road
London EC2A 3PB
tel 020 7729 2474

JOB
6 Streatley Place
London
NW3 1HP

TITLE
Existing Elevation A

DATE	10.01.17
SCALE	1:100 @ A3
DRAWN	G.R.

DRAWING NO. STR-EX-GA-02

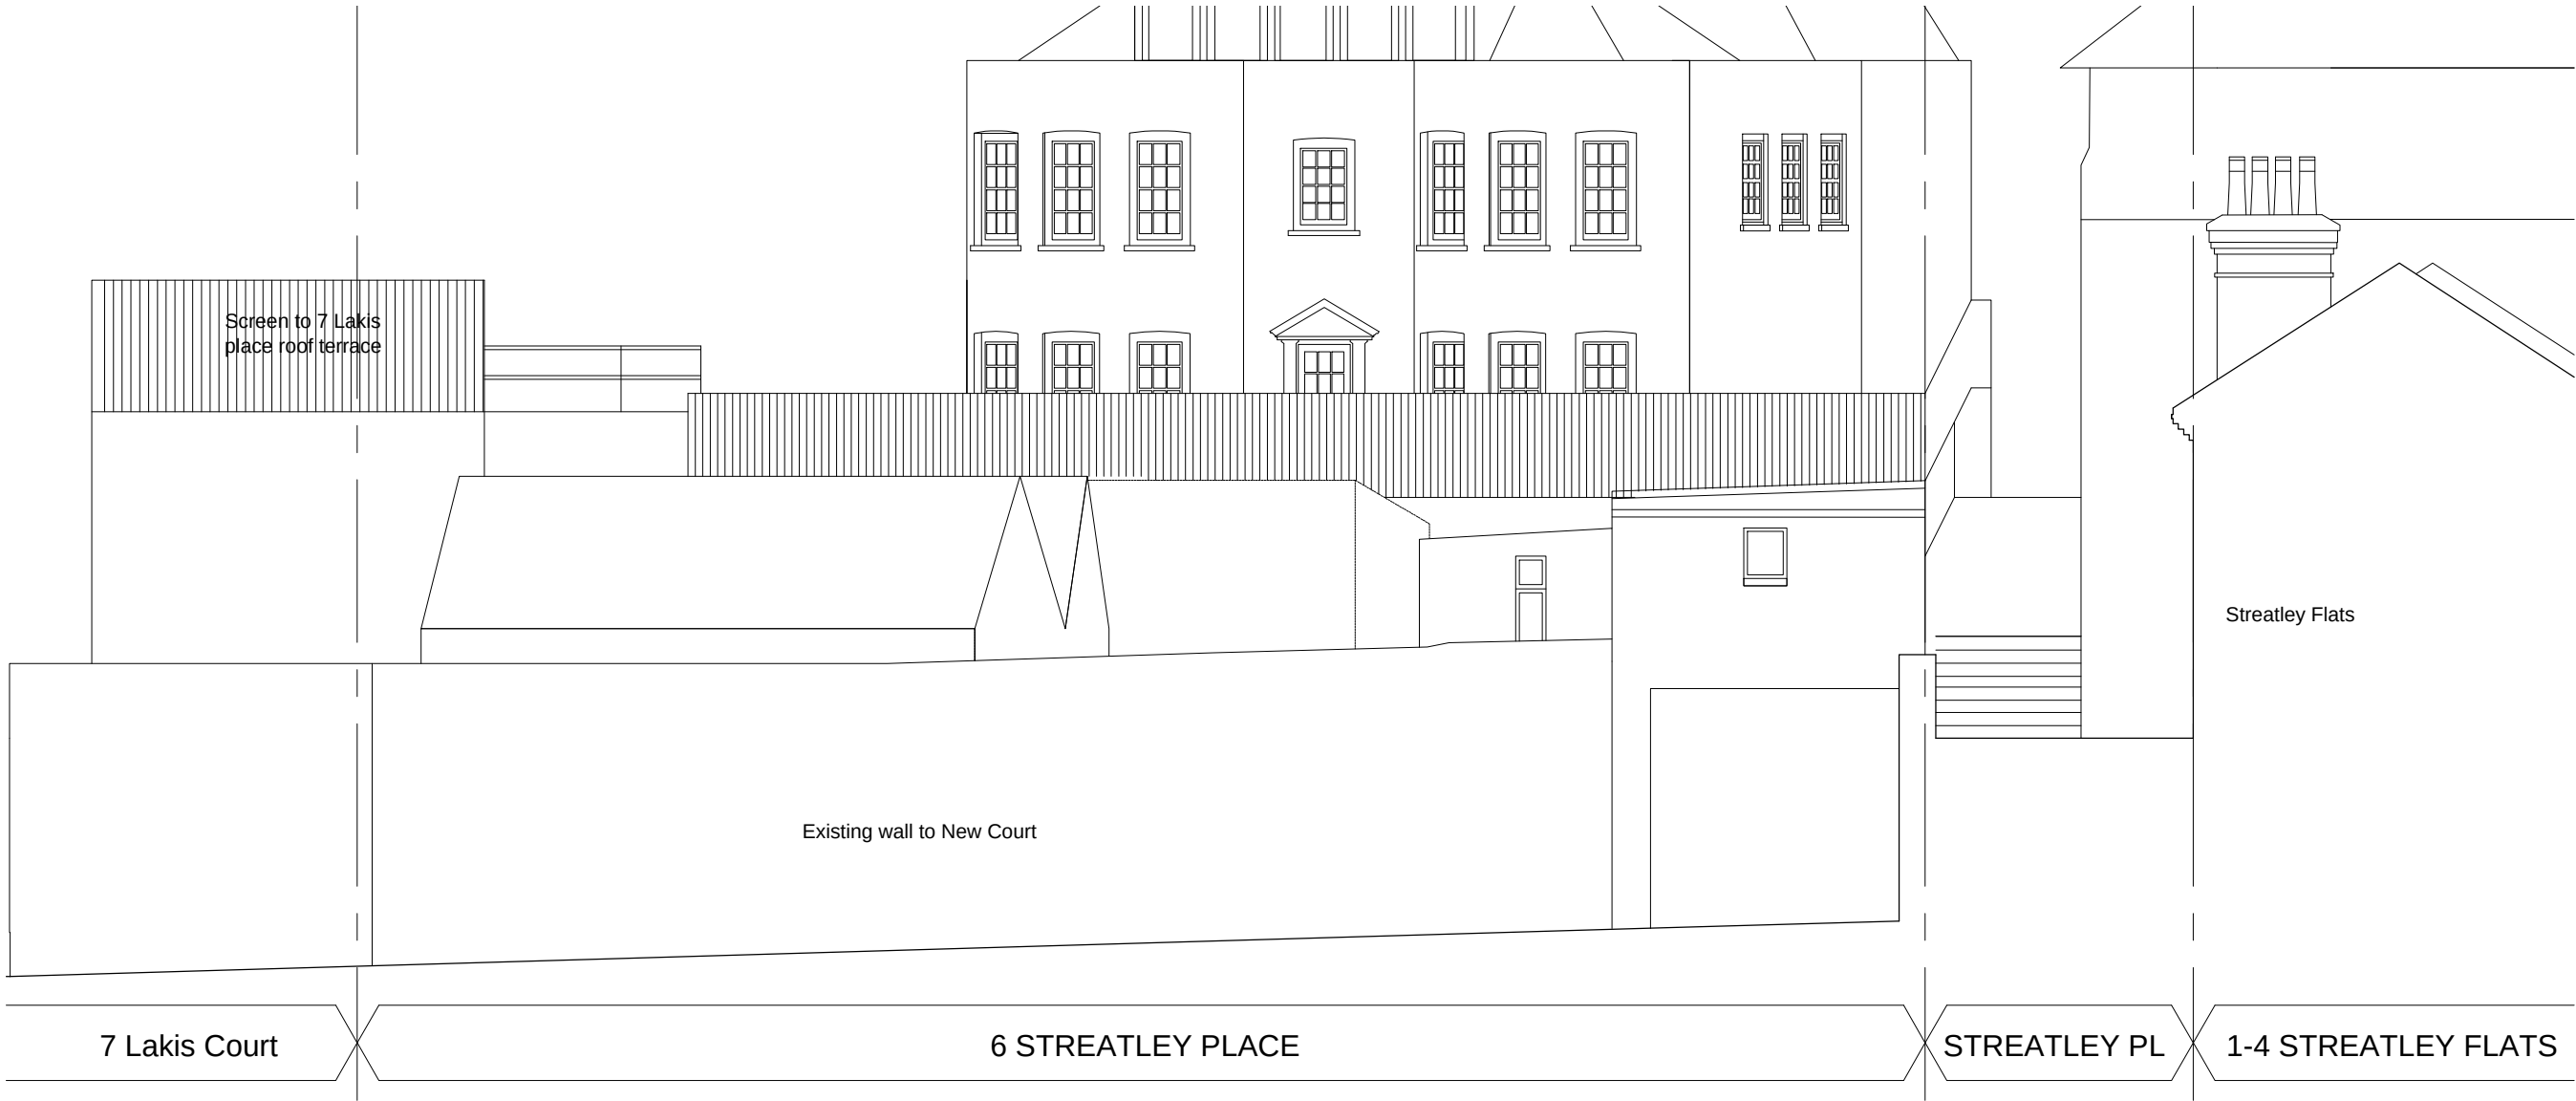

Existing Elevation B
1:50 @ A1 & 1:100 @ A3



Existing Elevation B
1:100 @ A1 & 1:200 @ A3

Scale 1:50
0m 1m 2m 4m 8m


Scale 1:100
0m 1m 2m 4m 8m

NOTES

DO NOT SCALE FROM THIS DRAWING

PLANNING

NOTE:

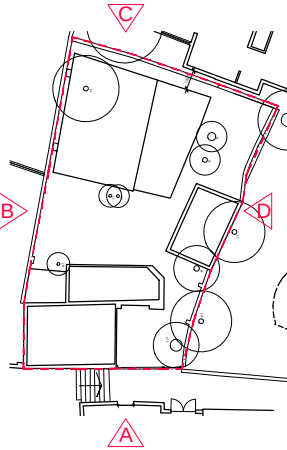

Martin Evans
Architects ©


18 Charlotte Road
London EC2A 3PB
tel 020 7729 2474

JOB
6 Streatley Place
London
NW3 1HP

TITLE
Existing Elevation B

DATE	10.01.17
SCALE	1:100 @ A3
DRAWN	G.R.

DRAWING NO. STR-EX-GA-03

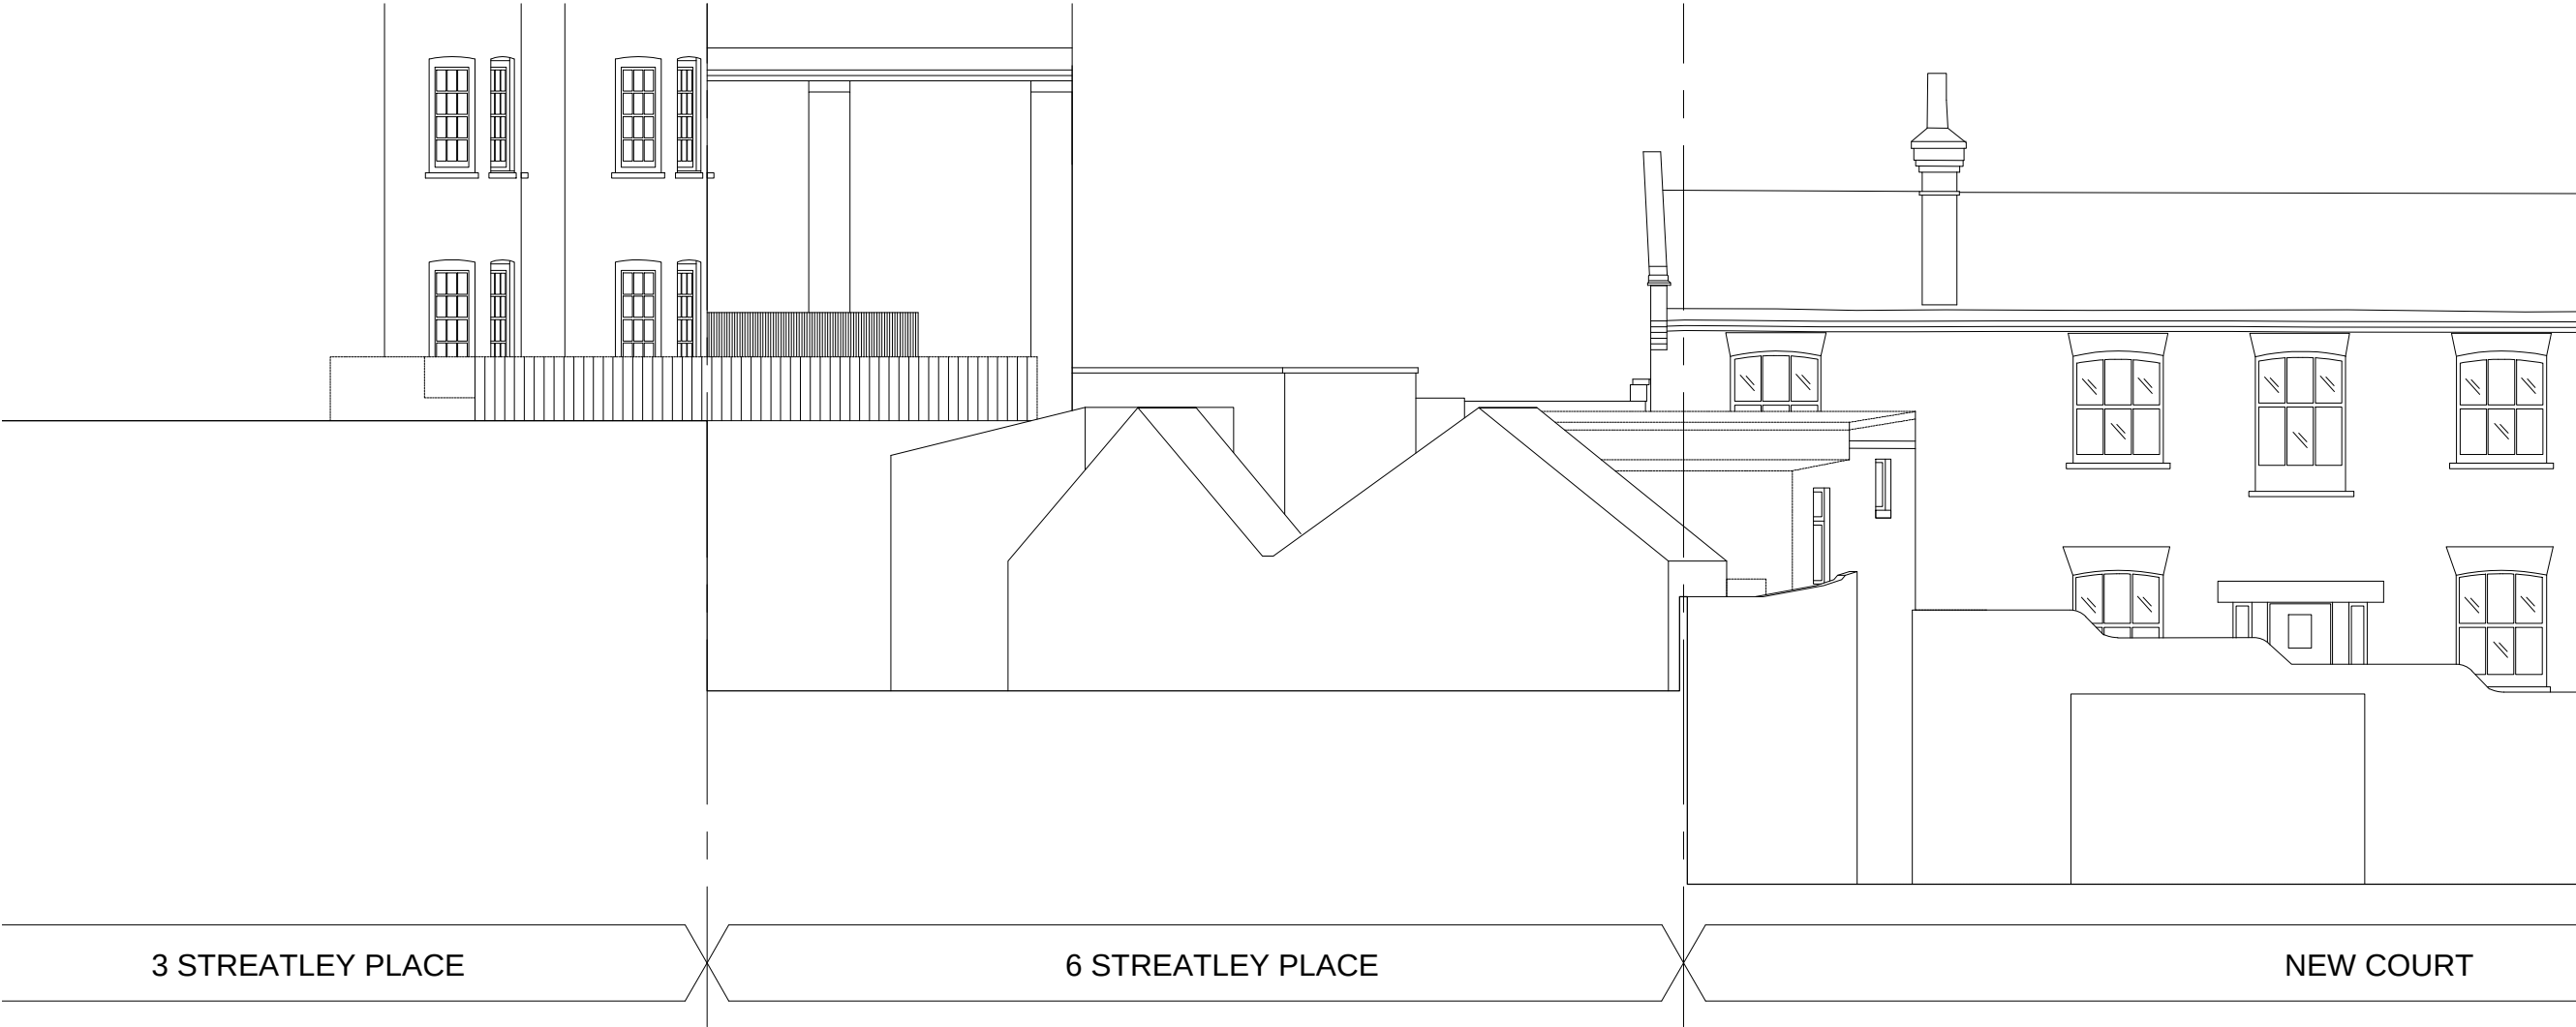

Existing Elevation C
1:50 @ A1 & 1:100 @ A3




Existing Elevation C
1:100 @ A1 & 1:200 @ A3

Scale 1:50
0m 1m 2m 4m 8m

Scale 1:100
0m 1m 2m 4m 8m

NOTES
DO NOT SCALE FROM THIS DRAWING
PLANNING
NOTE:

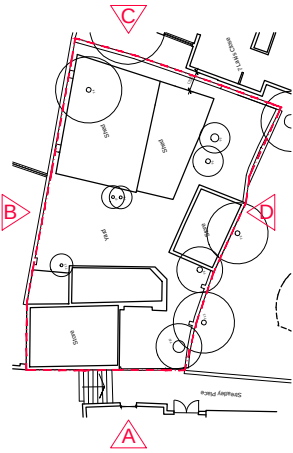


Martin Evans
Architects ©
18 Charlotte Road
London EC2A 3PB
tel 020 7729 2474

JOB
6 Streatley Place
London
NW3 1HP


TITLE
Existing Elevation C

DATE	10.01.17
SCALE	1:100 @ A3
DRAWN	G.R.



DRAWING NO. STR-EX-GA-04

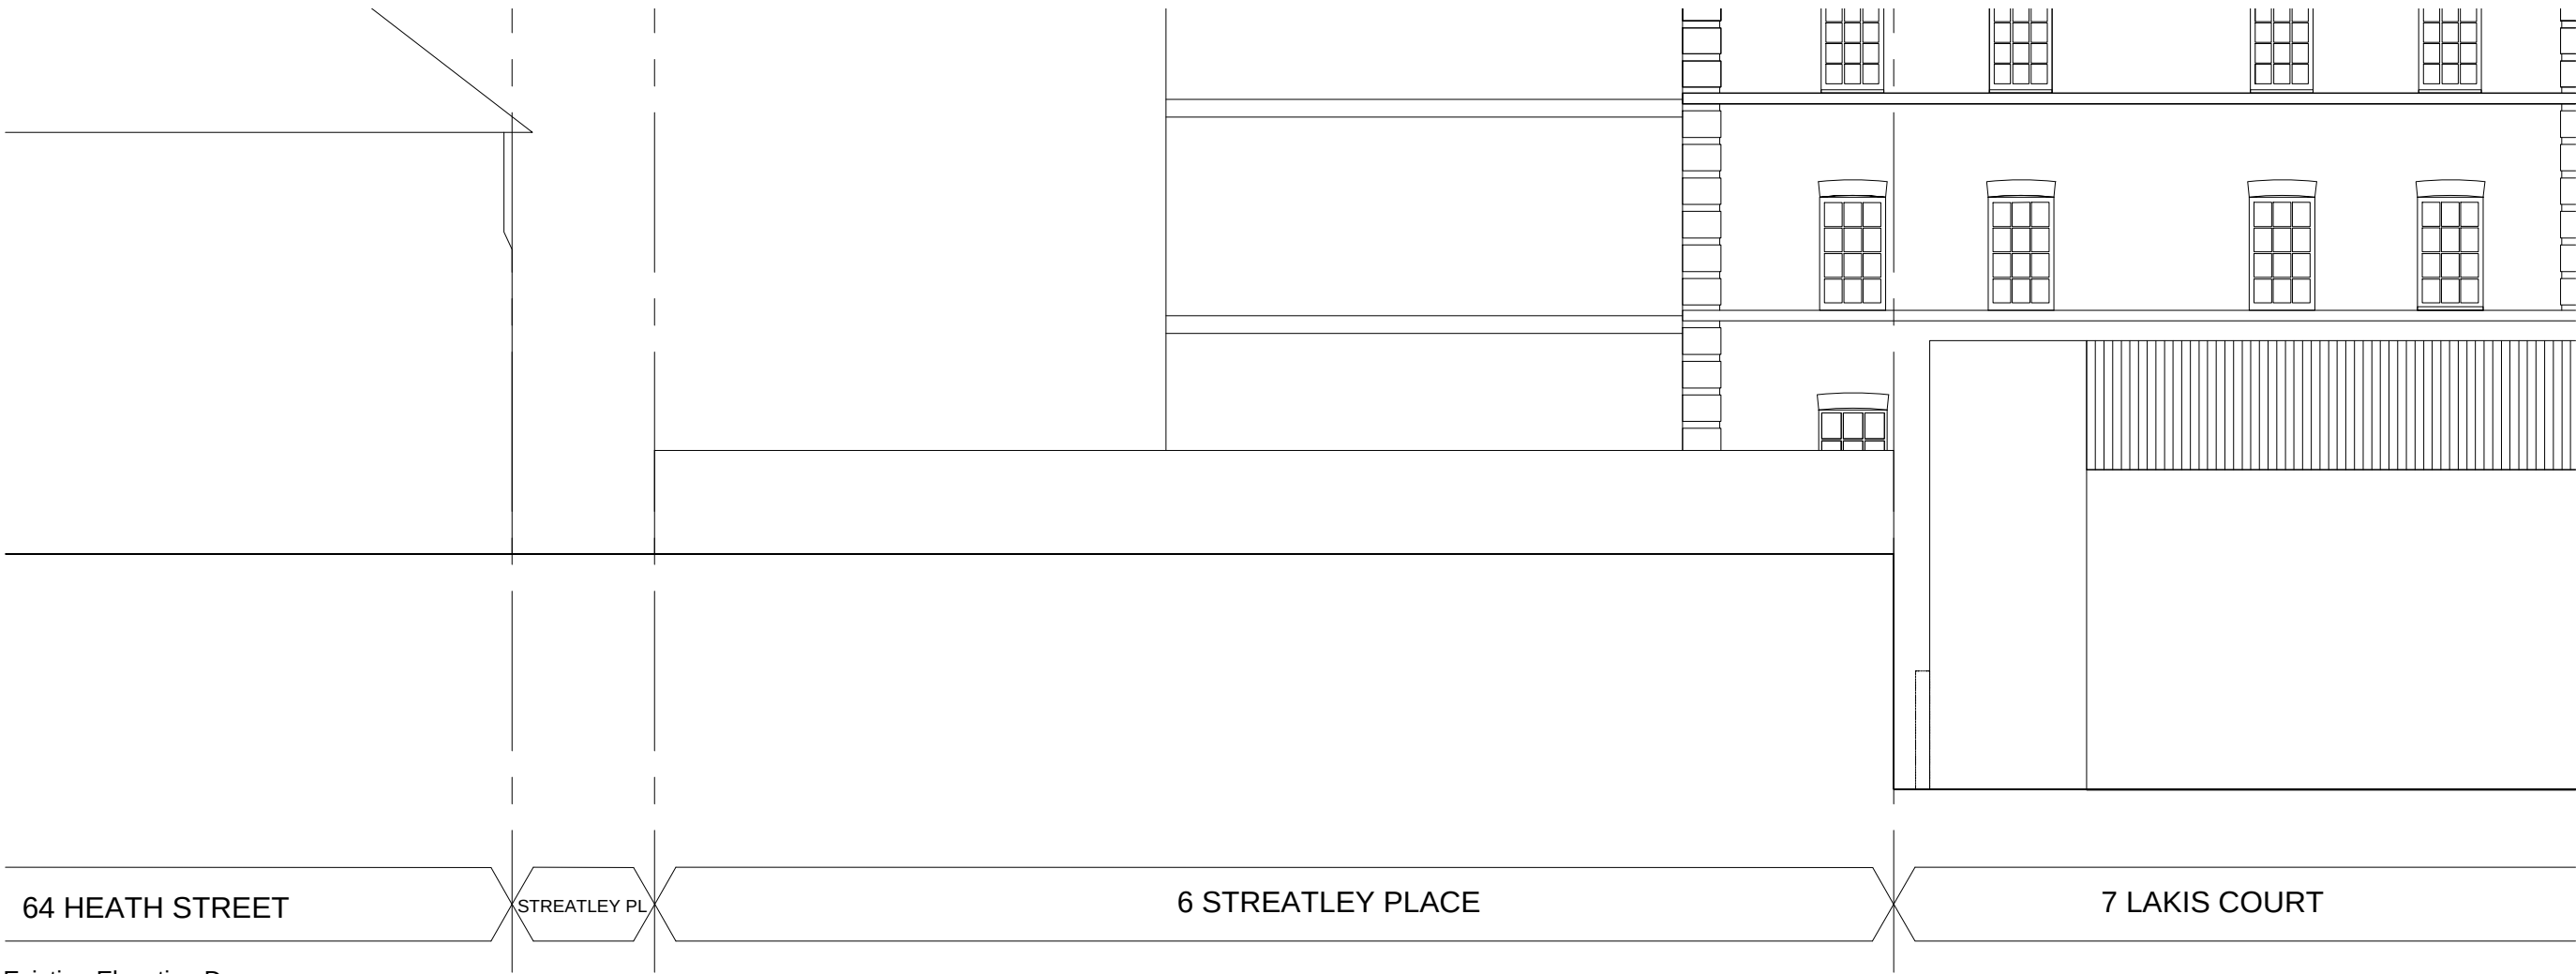

Existing Elevation D
1:50 @ A1 & 1:100 @ A3

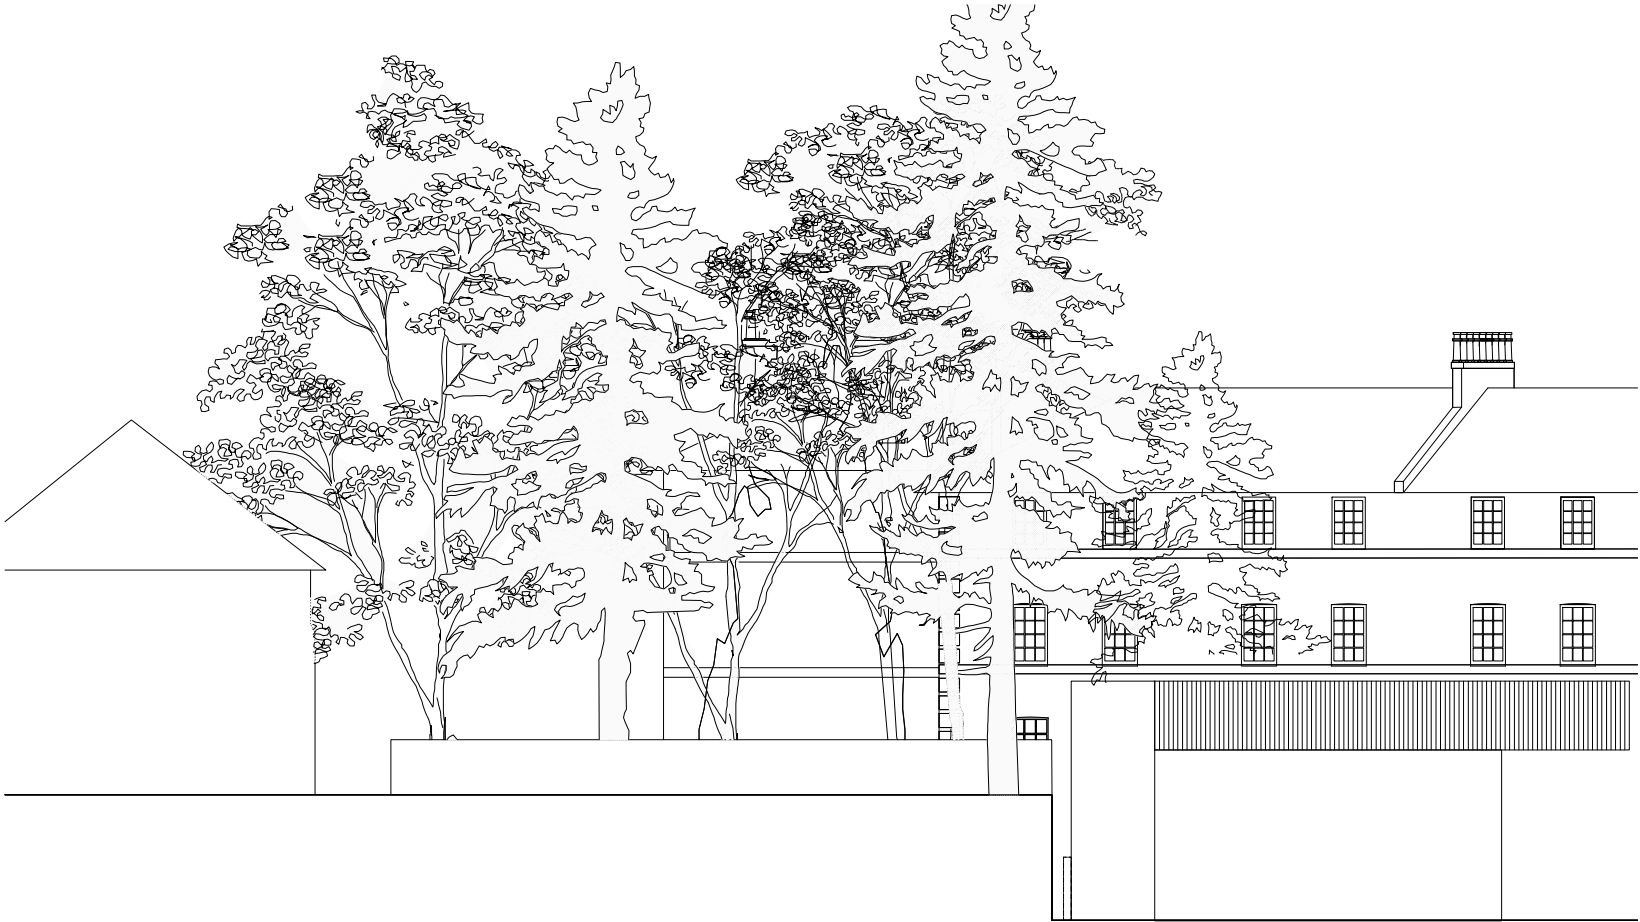


Existing Elevation D
1:100 @ A1 & 1:200 @ A3

  

NOTES
DO NOT SCALE FROM THIS DRAWING
PLANNING

NOTE:

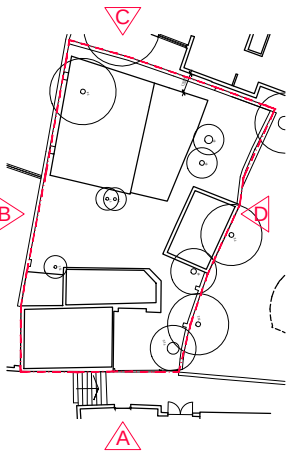

Martin Evans Architects © 18 Charlotte Road London EC2A 3PB tel 020 7729 2474	
JOB 6 Streatley Place London NW3 1HP	
TITLE Existing Elevation D	
DATE	10.01.17
SCALE	1:100 @ A3
DRAWN	G.R.
DRAWING NO. STR-EX-GA-05	