




Proposed Ground Floor Plan  
Scale 1:50

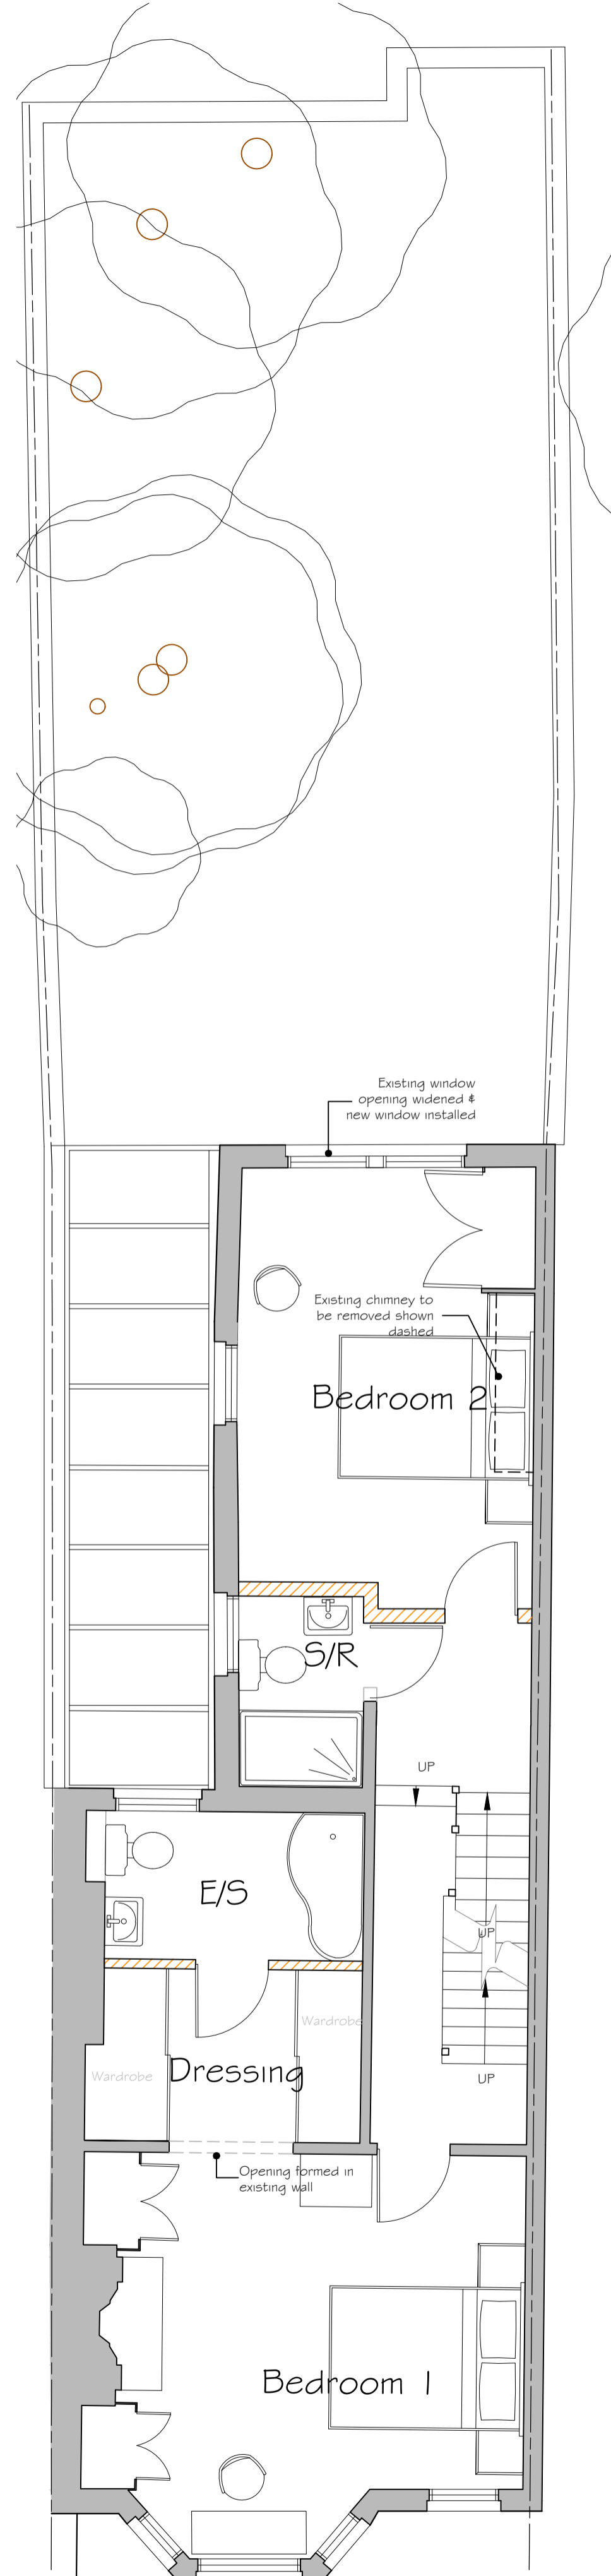

Proposed First Floor Plan  
Scale 1:50

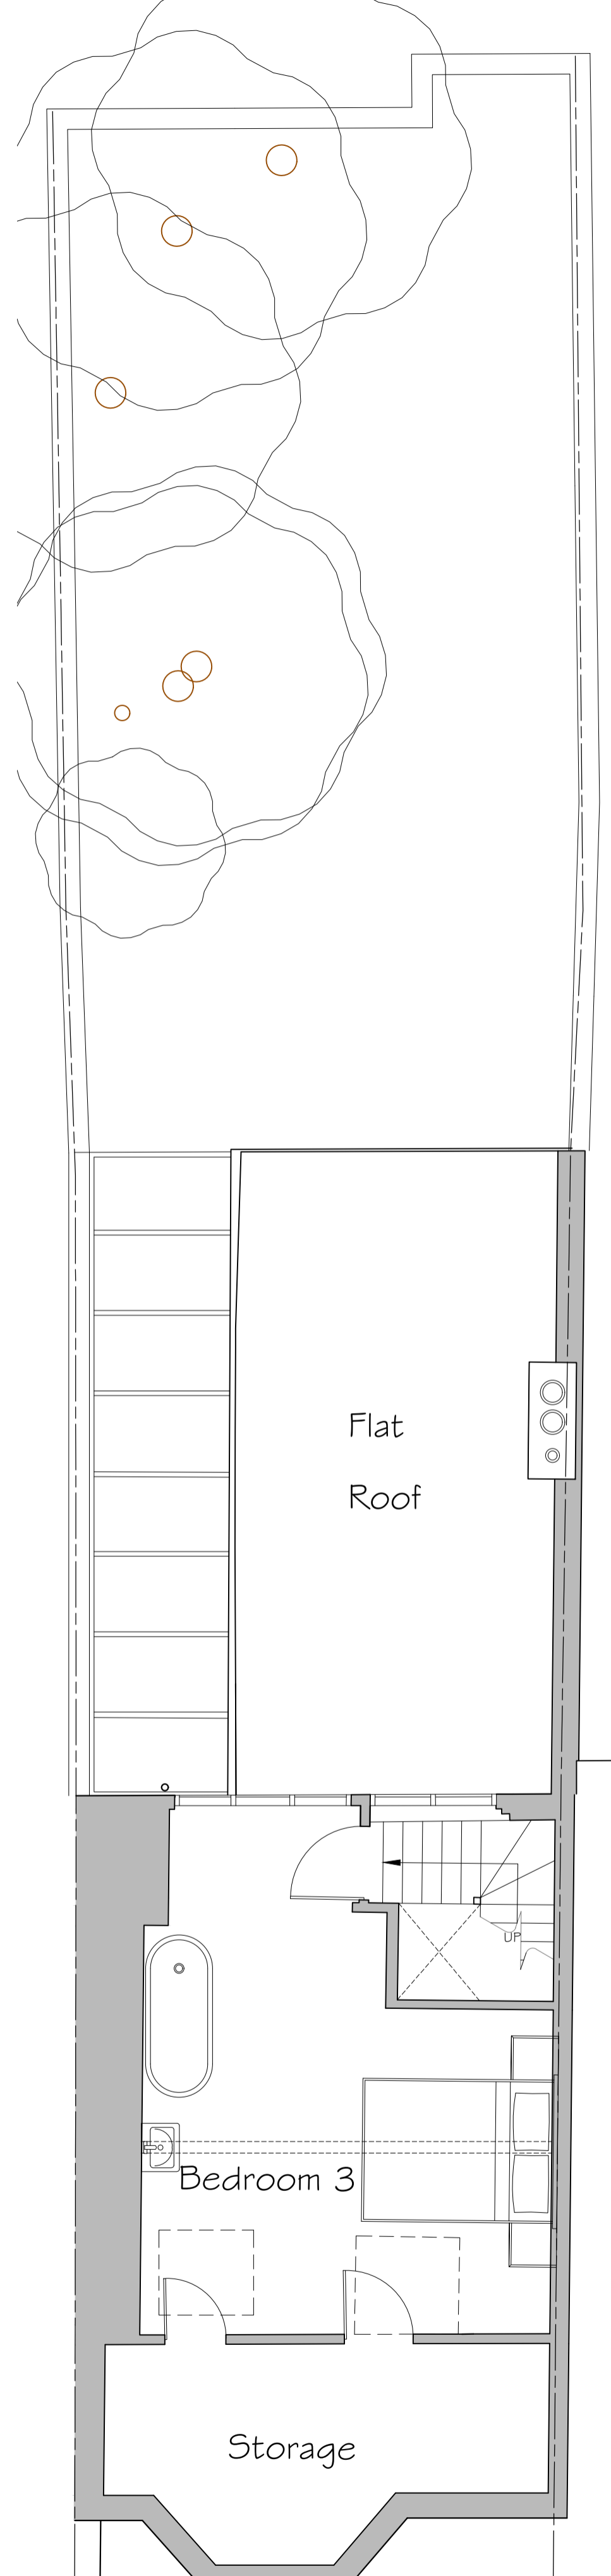

Proposed Second Floor Plan  
Scale 1:50

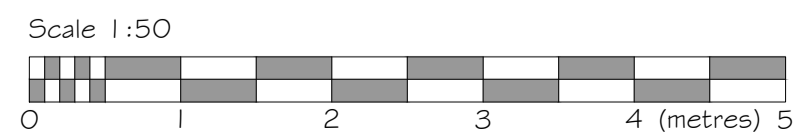

DO NOT SCALE FROM THIS DRAWING, USE FIGURED DIMENSIONS ONLY.

ALL DIMENSIONS TO BE CHECKED ON SITE PRIOR TO ANY COMMENCEMENT OF WORK AND ANY OMISSIONS/ERRORS TO BE REPORTED TO THE ARCHITECT.

THIS DRAWING IS TO READ IN CONJUNCTION WITH ALL RELATED ARCHITECTS AND ENGINEERS DRAWINGS AND ANY OTHER RELEVANT INFORMATION.

THE COPYRIGHT OF THIS DRAWING IS VESTED WITH HARRIS IRWIN ASSOCIATES AND MUST NOT BE COPIED OR REPRODUCED WITHOUT THEIR WRITTEN CONSENT.

### Key

- Existing Walls
- New Walls

Rev	Date	Description	By
E	25.01.17	Amended to suit client's comments.	TRGO
D	17.01.17	Amended to suit client's comments.	TRGO
C	10.01.17	Amended to suit client's requirements.	RDA
B	15.12.16	First floor shower room amended.	RDA
A	13.12.16	Revision for Planning Application.	RDA

**harrisirwin**  
architects & designers

ASKE STABLES, NORTH YORKSHIRE  
t: 01748 825675  
e: enquiries@harrisirwin.com  
w: www.harrisirwin.com

ASKE, RICHMOND  
DL10 5HG

Project:  
30 Ingham Road  
West Hampstead  
London - NWG

Client:  
Mr Ford & Ms Van Zyl

Drawing:  
Proposed Floor Plans

### PLANNING

Scale @ A1	Date:	Drawn:	Checked:
1:50	28.10.16	RDA	TO
Proj. No.:	Status:	Dwg. No.:	Rev:
2158	PL	003	E