


1 BASEMENT FLOOR  
SCALE 1:50 @ A1, 1:100 @ A3



2 GROUND FLOOR  
SCALE 1:50 @ A1, 1:100 @ A3

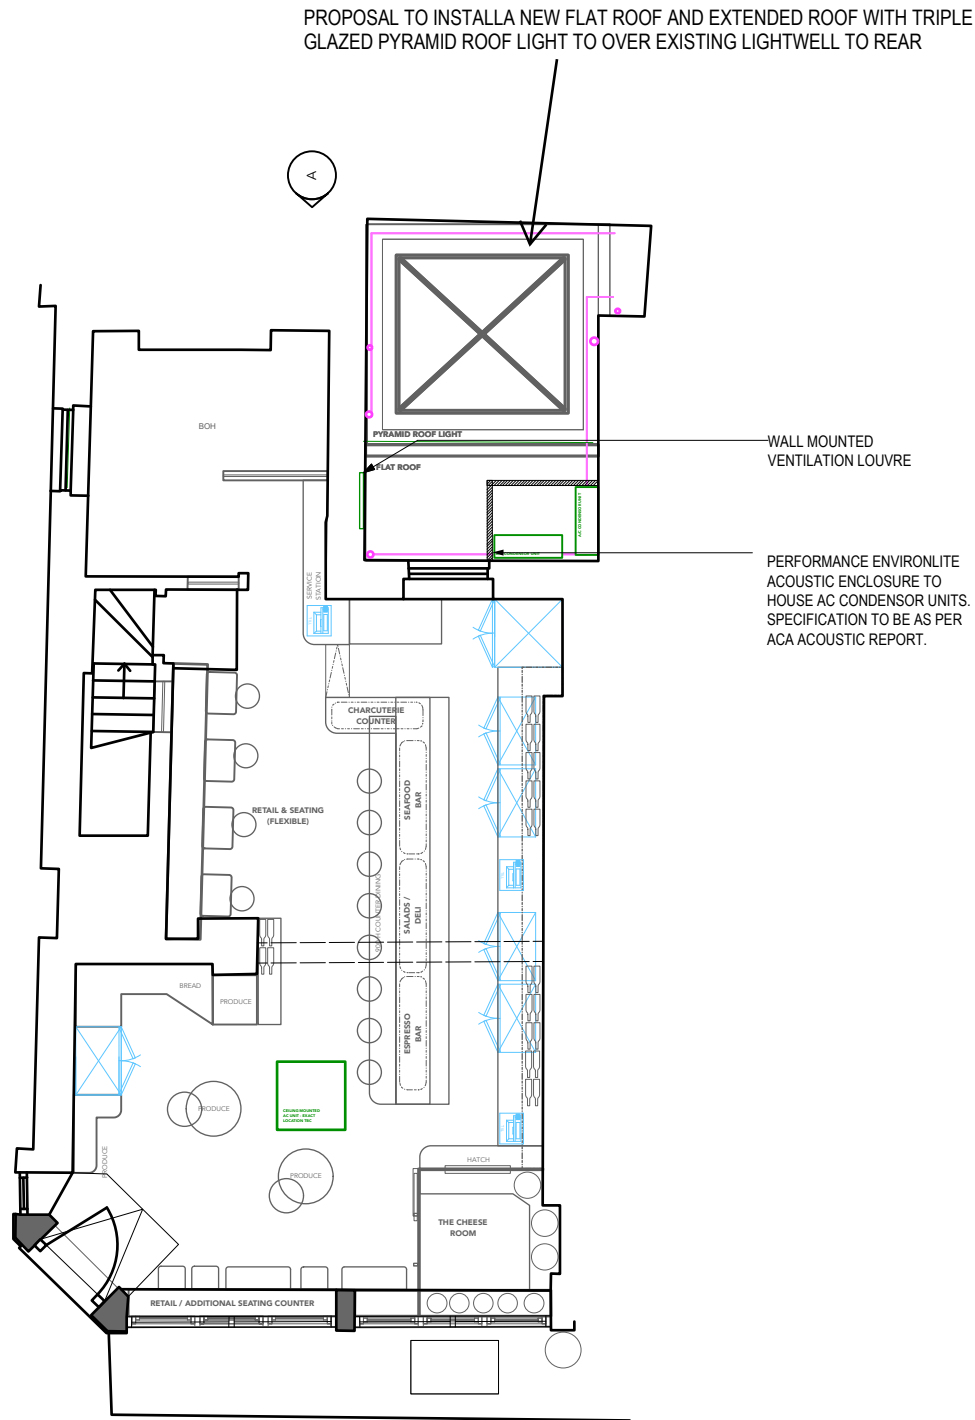

THIS DRAWING IS THE PROPERTY OF ARTICLE DESIGN STUDIO LTD. COPYRIGHT IS RESERVED BY THEM AND THE DRAWING IS ISSUED ON THE CONDITION THAT IT IS NOT COPIED, REPRODUCED, RETAINED OR DISCLOSED TO ANY UNAUTHORISED PERSON, EITHER WHOLLY OR IN PART WITHOUT CONSENT IN WRITING OF ARTICLE DESIGN STUDIO LTD.

DO NOT SCALE THIS DRAWING. FIGURED DIMENSIONS ONLY ARE TO BE USED IN PREFERENCE TO SMALL SCALE DRAWINGS. ALL DIMENSIONS ARE TO BE CHECKED ON SITE BEFORE ANY WORK PROCEEDS. ANY ERRORS OR OMISSIONS ARE TO BE REPORTED TO THE DESIGNER. IF IN DOUBT ASK.

THE CONTRACTOR IS TO PROVIDE FULL SIZED SETTING OUT DRAWINGS BASED ON INFORMATION CONTAINED IN THIS DRAWING FOR THE DESIGNER'S APPROVAL PRIOR TO COMMENCING MANUFACTURE.

THIS DRAWING IS TO BE READ IN CONJUNCTION WITH ALL THE RELEVANT CONSULTANTS AND/OR SPECIALIST'S DRAWINGS OR DOCUMENTS AND ANY DISCREPANCIES OR VARIATIONS ARE TO BE NOTIFIED TO THE DESIGNER BEFORE THE AFFECTED WORK COMMENCES.

| REVISIONS: |          |   |
|------------|----------|---|
| CODE       | DATE     | DESCRIPTION   |
| A          | 21.12.16 | EXTRACT FLUE REMOVED. NEWLY PROPOSED VENTILATION GRILL. |
| B          | 09.01.17 | M&E AMENDED IN LINE WITH UPDATED INFO.                  |
| C          | 10.01.17 | REAR ELEVATION INCLUDED                                 |

**ARTICLE** DESIGN STUDIO  
ARTICLE DESIGN STUDIO LTD  
2 MOUNT STREET  
LEWES  
BN7 1HL  
Tel: +44 (0)777 3010535

PROJECT NO: 034  
CLIENT/PROJECT: LA FROMAGERIE NO. 52

SITE ADDRESS:  
52 LAMB'S CONDUIT STREET  
LONDON  
WC1N 3LL

DATE: 21/10/2016  
DRAWN: KJM  
CHECKED: KJM  
SCALE: Scale 1:50 @ A1

TITLE:  
PROPOSED M&E

STATUS:  
FOR INFORMATION

DWG. NO: 034-101  
REV: C