



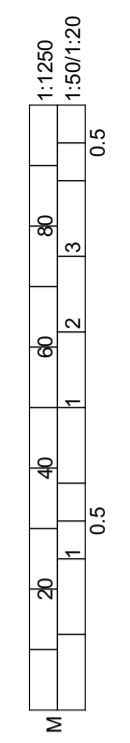

- Landscape GA Key**
- High Quality Slab Paving
 - High Quality Block Paving
 - Cobble Paving Type 1
 - Cobble Paving Type 2
 - Existing Slab Paving to Cleveland St made good where necessary
 - Reused Sett Paving to Cleveland St to form new crossover
 - Self-Binding Gravel
 - Composite Timber Deck
 - Lightwells
 - Balconies to Architect's specification
 - Slab Paving Strips With gravel inbetween
 - Timber Bench freestanding
 - Timber Bench fixed to wall
 - Linear Ground Light
 - Sculptural Play Element
 - Boulder
 - Timber Pergola
 - Water Butt
 - Visitor Cycle Parking 2no. spaces per stand
 - Biodiverse Green Roof
 - Shrub & Perennial Planting
 - Shrub & Perennial Planting in raised concrete block planters
 - Shrub & Perennial Planting in raised metal planters
 - Hedge Planting
 - Grass
 - Raised Vegetable Bed
 - Proposed Tree

Notes
 Check all dimensions on site. Do not scale from this drawing.
 Report any discrepancies and omissions to HLM Architects.
 This Drawing is Copyright ©

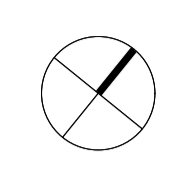

PA3 PLANNING ISSUE	13/01/17	LF	GB
PA2 PLANNING ISSUE	15/12/16	LF	GB
PA1 PLANNING ISSUE	12/12/16	LF	GB
PO1 PRELIMINARY ISSUE	09/12/16	LF	GB
REV DESCRIPTION	DATE	DRW	CHK

Revisions
 Project
MIDDLESEX HOSPITAL ANNEX

Client
**UNIVERSITY COLLEGE
 LONDON HOSPITALS CHARITY
 (UCLHC)**

Title
**LANDSCAPE GA OVERALL
 PLAN**

Drawing No. **L(09)001** Revision **PA3**

Scale @ A1 **1:200@A1** Drawn **HLM**



Date **09/12/16** Checked **HLM**

HLM
 2ND FLOOR,
 THE RUSKIN BUILDING,
 TUDOR SQUARE,
 SHEFFIELD,
 S1 2LA
 T: +44 (0) 114 263 9600
 F: +44 (0) 114 263 9650



- Landscape GA Key**
- High Quality Slab Paving
 - High Quality Block Paving
 - Cobble Paving Type 1
 - Cobble Paving Type 2
 - Existing Slab Paving to Cleveland St made good where necessary
 - Reused Sett Paving to Cleveland St to form new crossover
 - Self-Binding Gravel
 - Composite Timber Deck
 - Lightwells
 - Balconies to Architect's specification
 - Slab Paving Strips With gravel inbetween
 - Timber Bench freestanding
 - Timber Bench fixed to wall
 - Linear Ground Light
 - Sculptural Play Element
 - Boulder
 - Timber Pergola
 - Water Butt
 - Visitor Cycle Parking 2no. spaces per stand
 - Biodiverse Green Roof
 - Shrub & Perennial Planting
 - Shrub & Perennial Planting in raised concrete block planters
 - Shrub & Perennial Planting in raised metal planters
 - Hedge Planting
 - Grass
 - Raised Vegetable Bed
 - Proposed Tree

Notes
 Check all dimensions on site. Do not scale from this drawing.
 Report any discrepancies and omissions to HLM Architects.
 This Drawing is Copyright ©

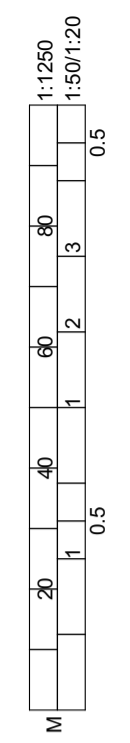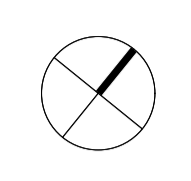

PA3 PLANNING ISSUE	13/01/17	LF	GB
PA2 PLANNING ISSUE	15/12/16	LF	GB
PA1 PLANNING ISSUE	12/12/16	LF	GB
PO1 PRELIMINARY ISSUE	09/12/16	LF	GB
REV DESCRIPTION	DATE	DRW	CHK

Revisions
 Project
MIDDLESEX HOSPITAL ANNEX

Client
**UNIVERSITY COLLEGE
 LONDON HOSPITALS CHARITY
 (UCLHC)**


Title
**LANDSCAPE GA GROUND
 FLOOR PLAN**

Drawing No. **L(09)002** Revision **PA3**

Scale @ A1 **1:200@A1** Drawn **HLM**


Date **09/12/16** Checked **HLM**

HLM
 2ND FLOOR,
 THE RUSKIN BUILDING,
 TUDOR SQUARE,
 SHEFFIELD,
 S1 2LA
 T: +44 (0) 114 263 9600
 F: +44 (0) 114 263 9650

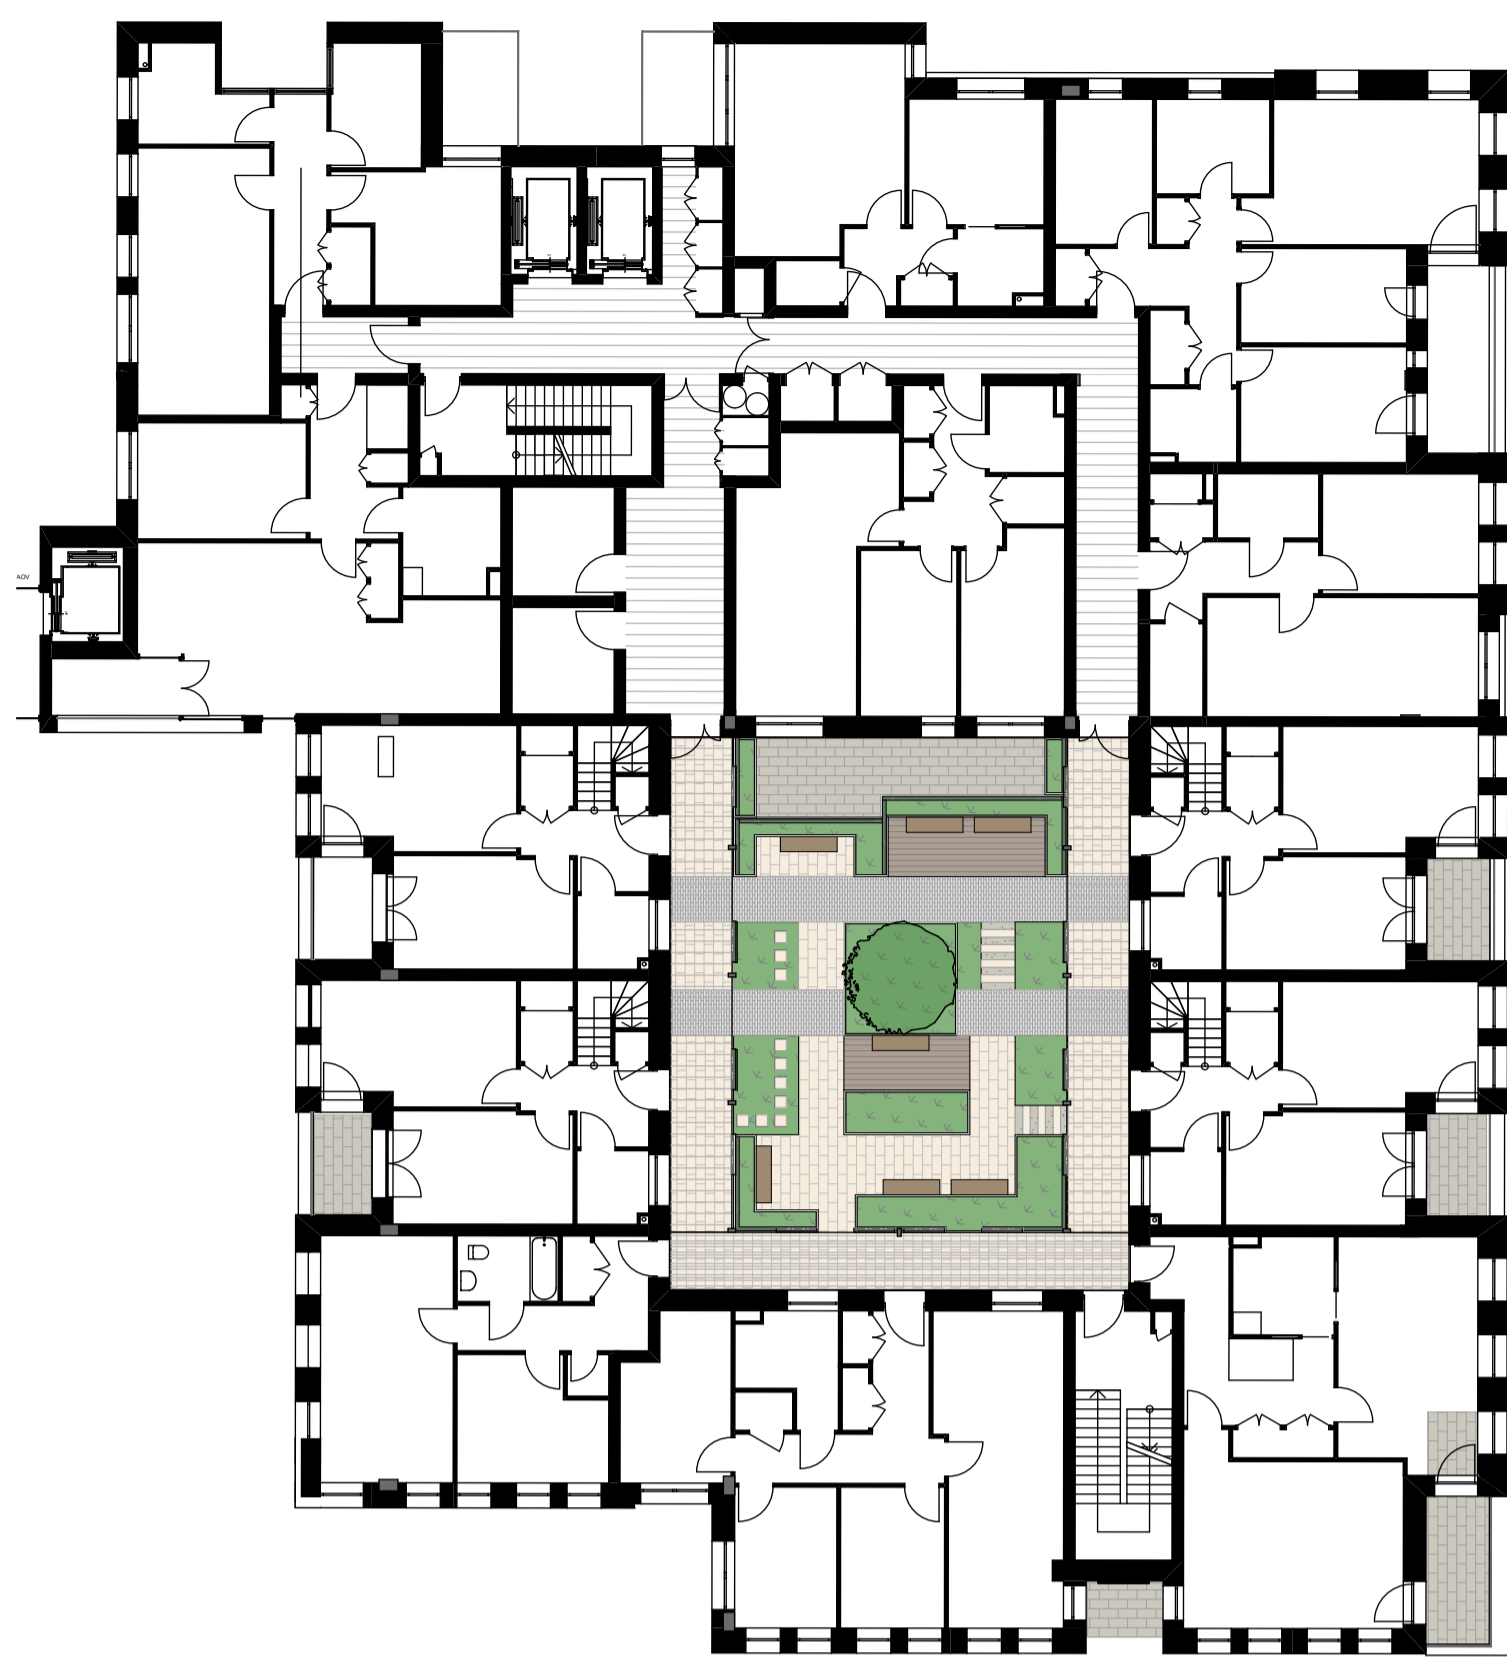


Level 03 - Courtyard Terrace

1:200

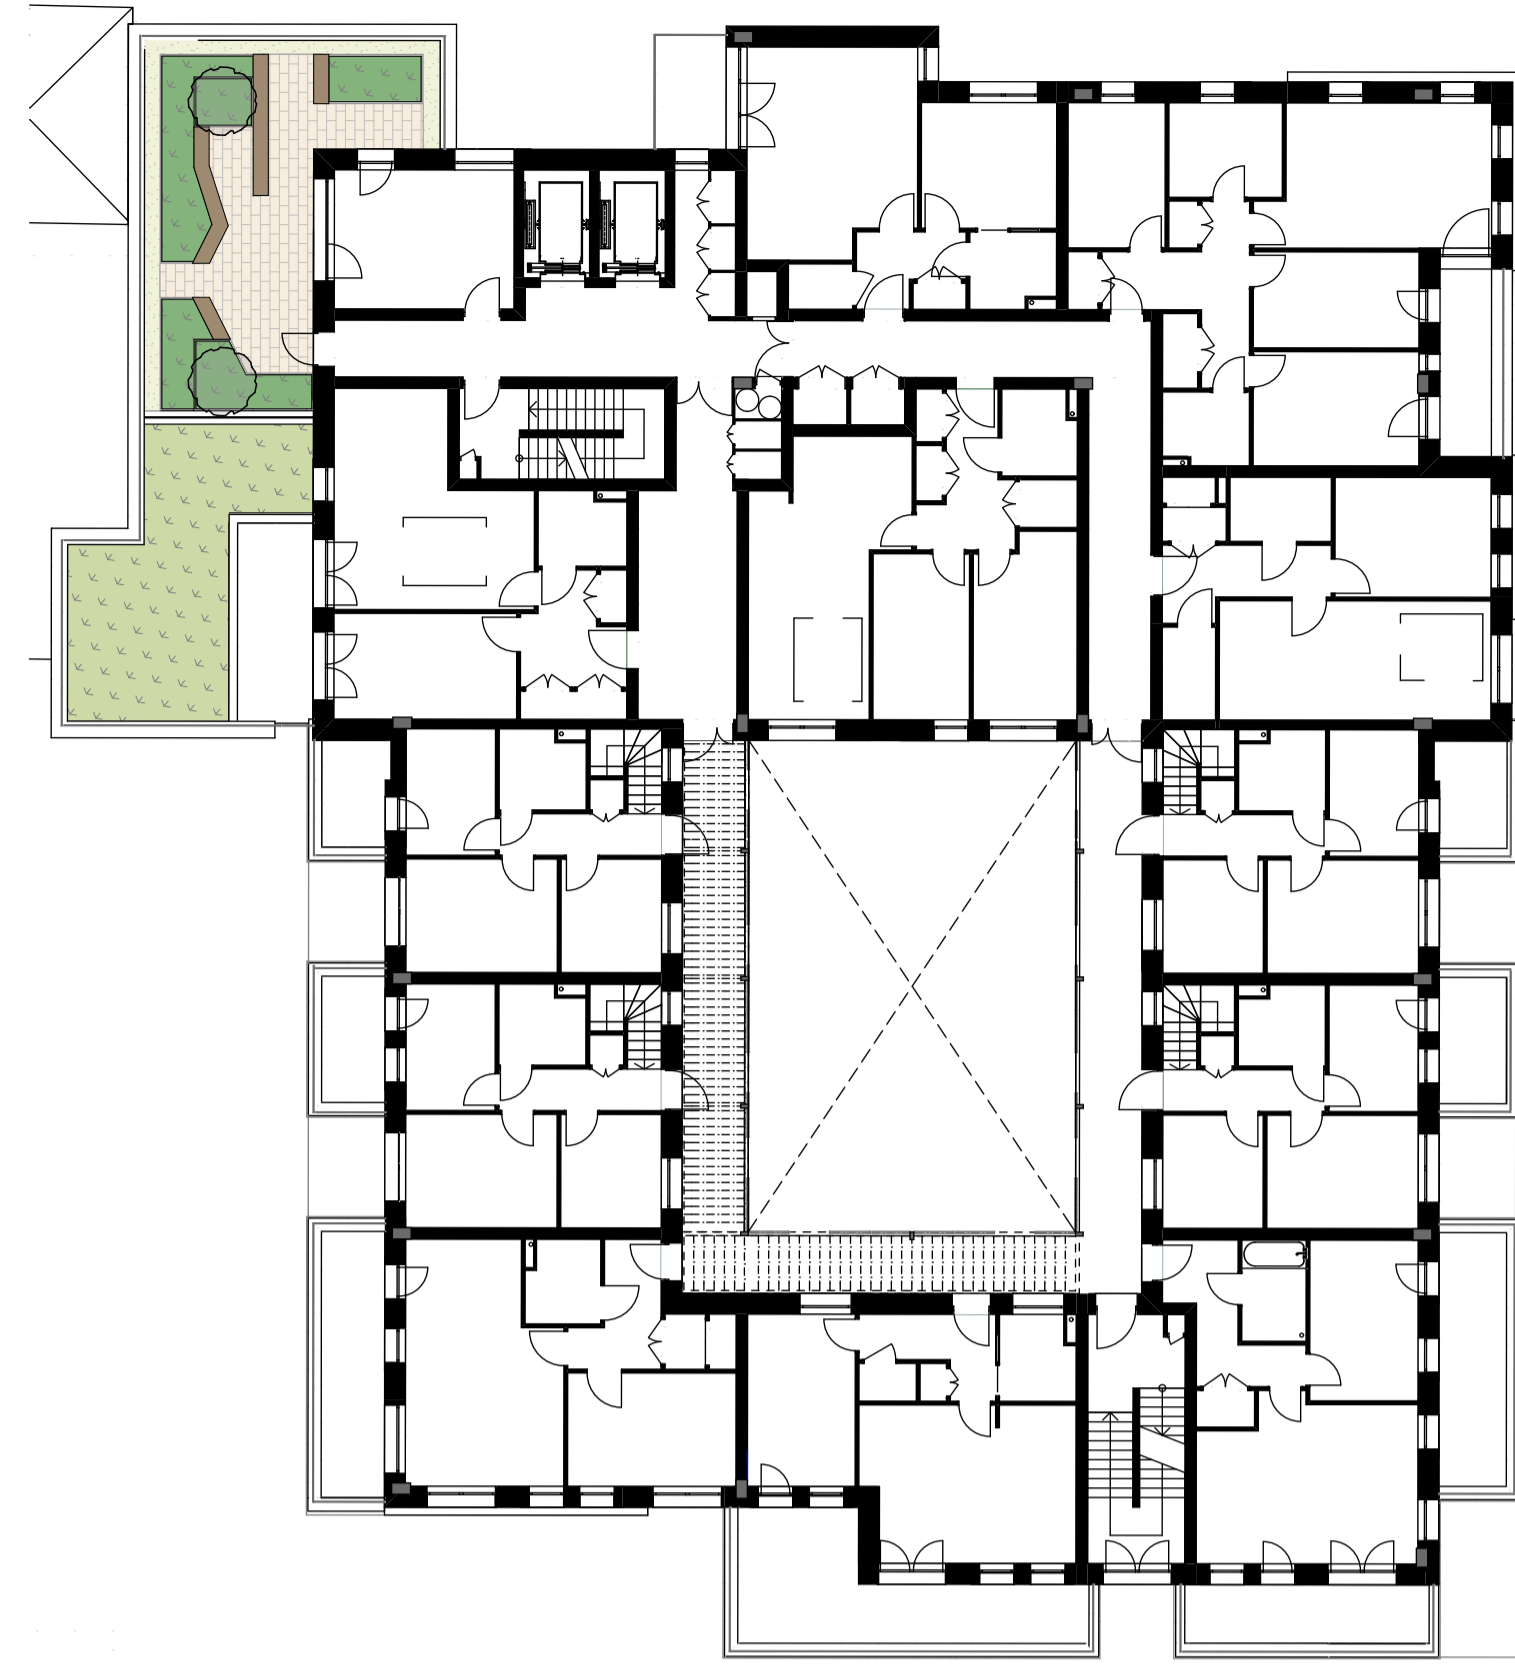


Level 04 - Winter Garden Terrace

1:200


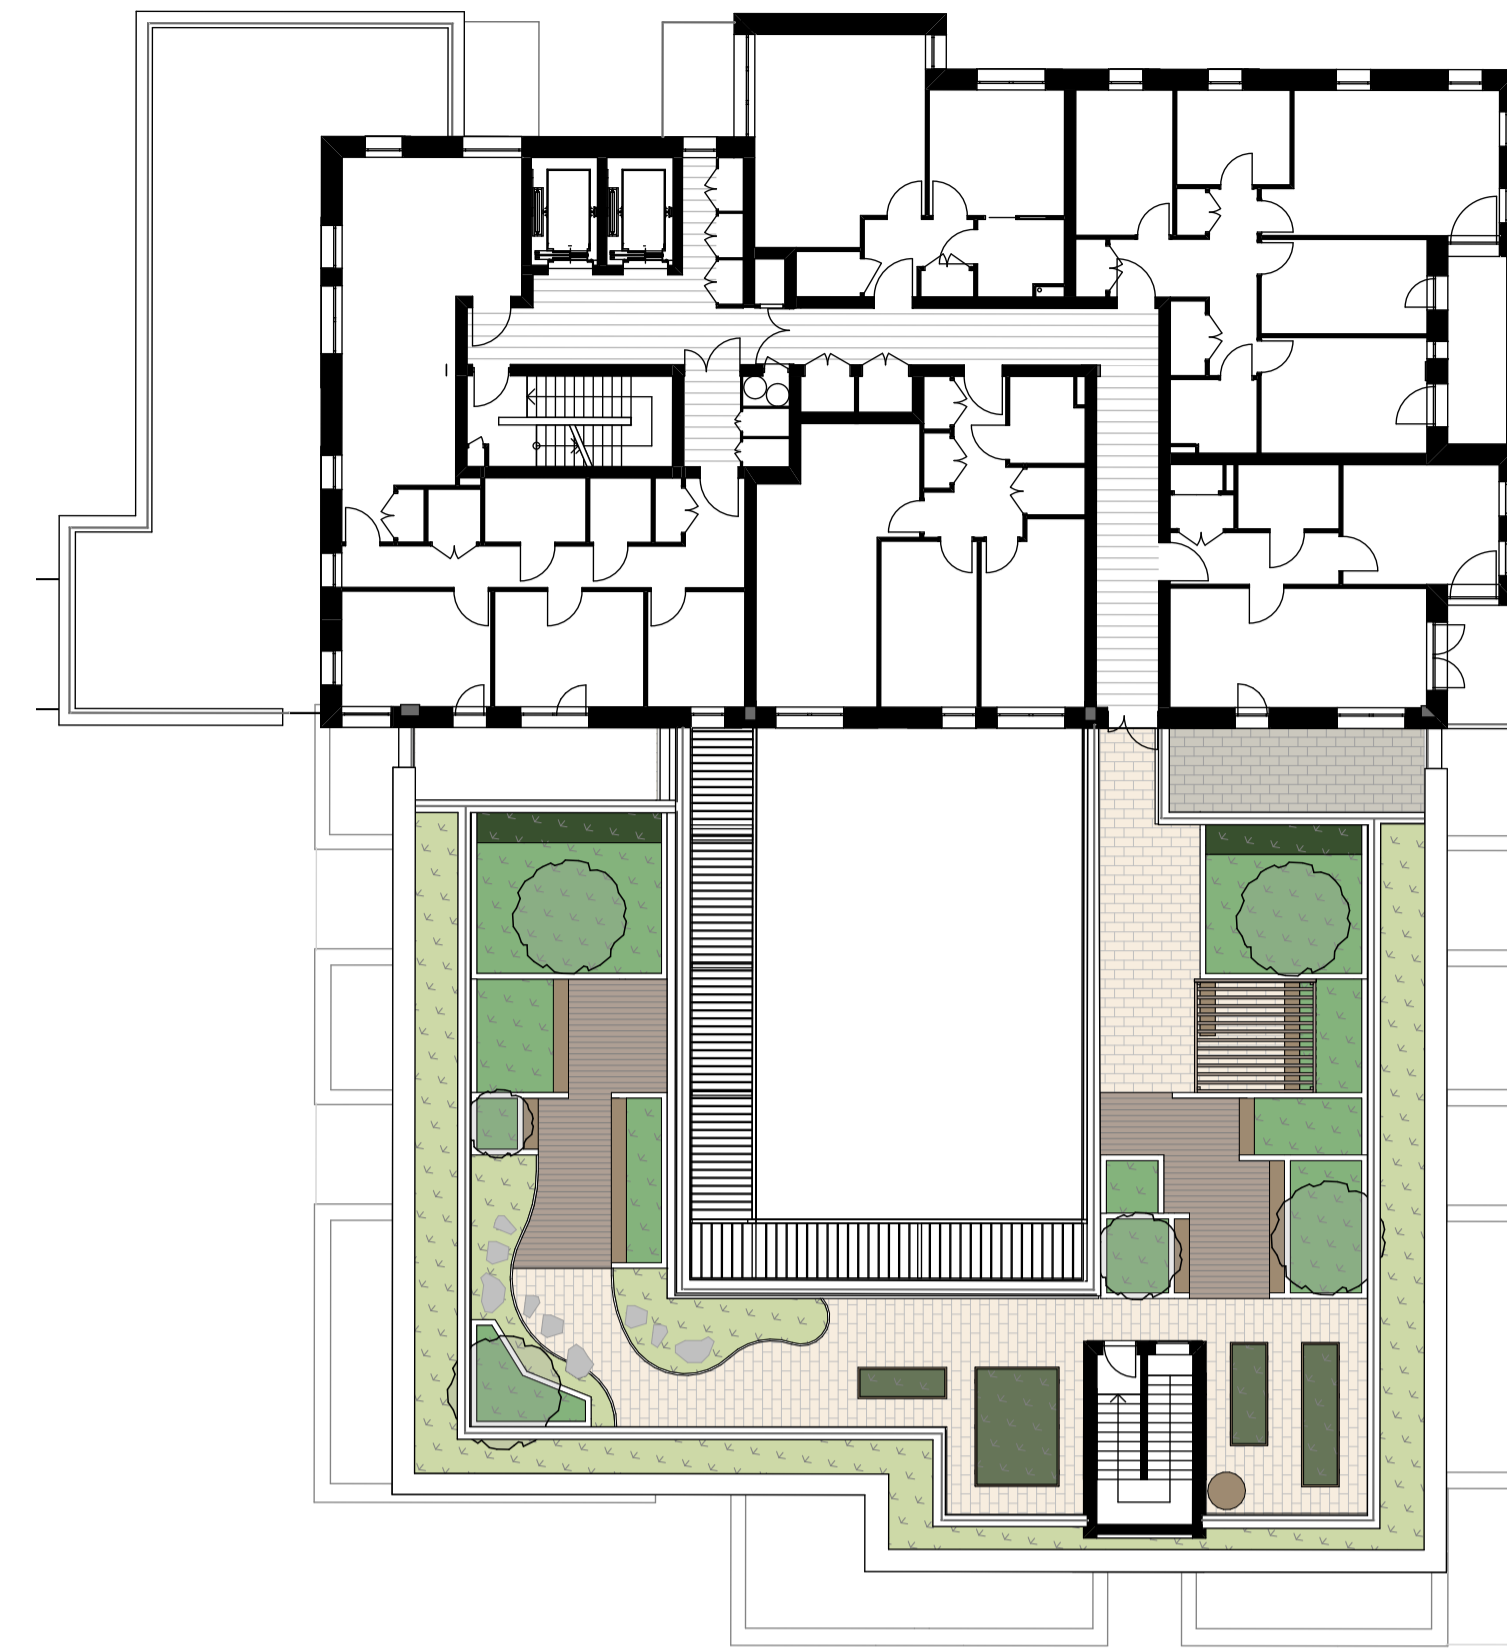


Level 05 - Communal Terrace

1:200

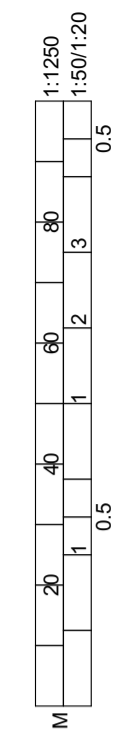

Notes
Check all dimensions on site. Do not scale from this drawing
Report any discrepancies and omissions to HLM Architects
This Drawing is Copyright ©

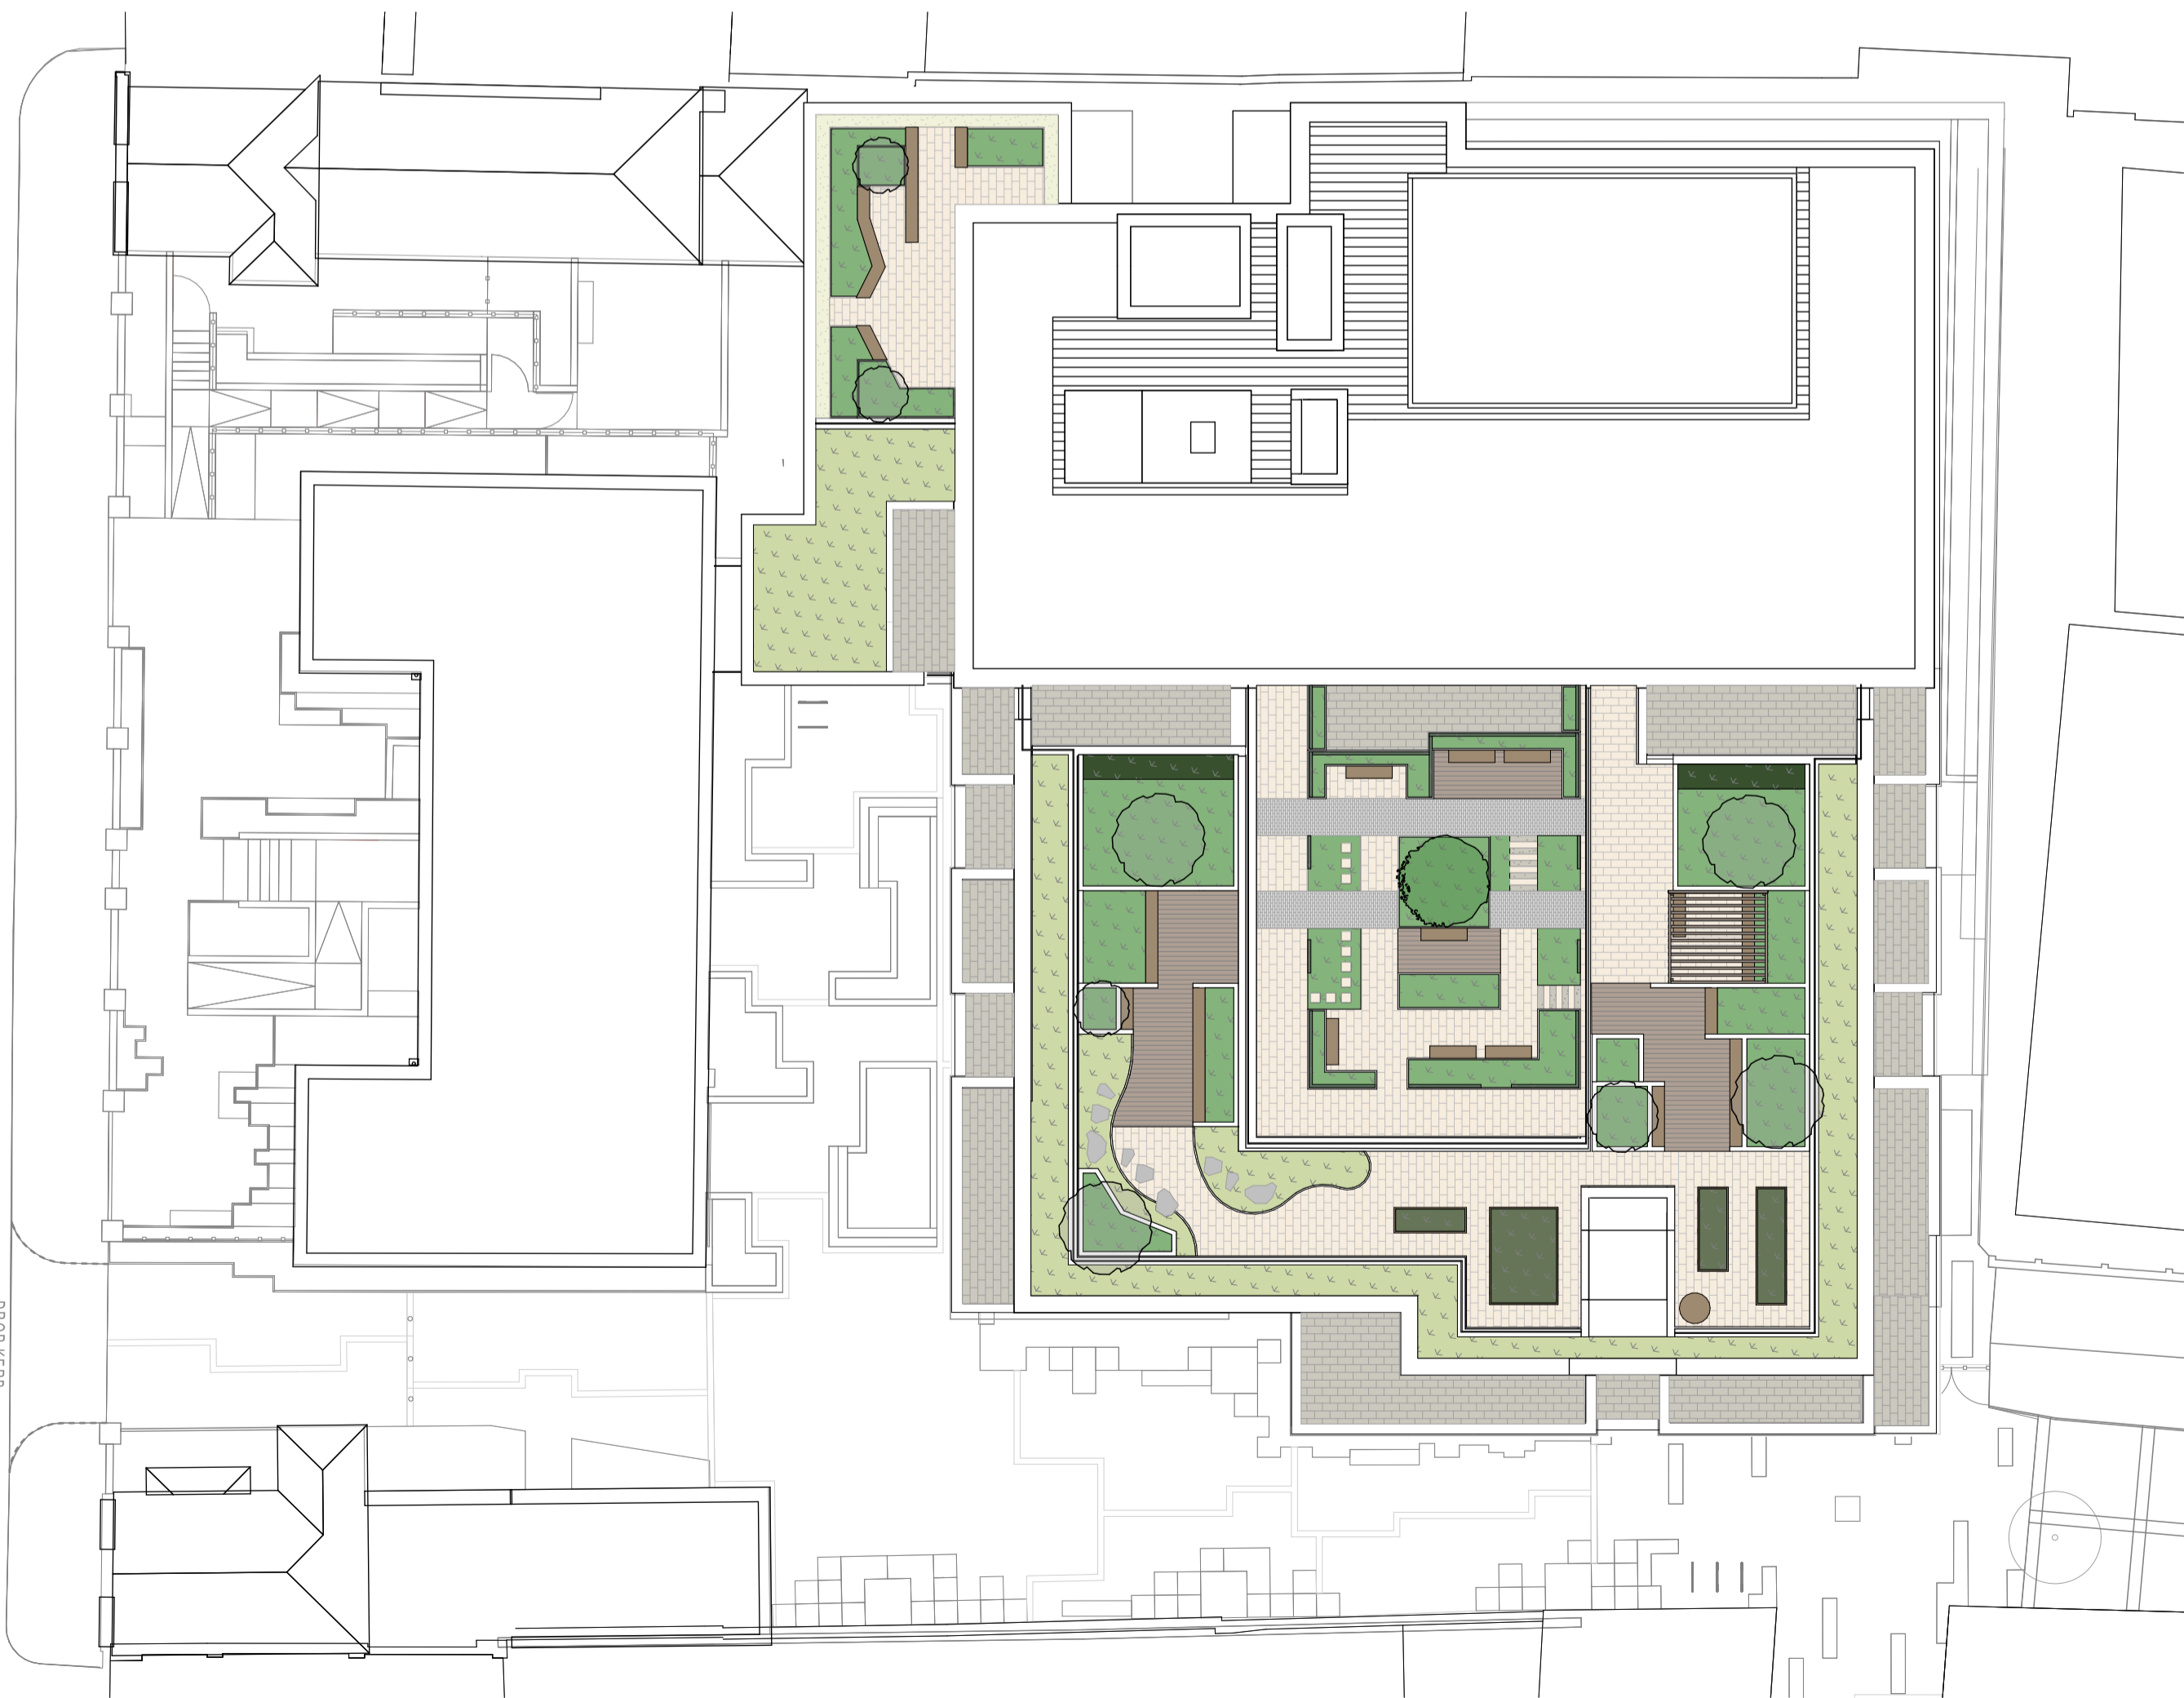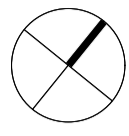


Landscape Terraces - Overall Plan

1:200

Landscape GA Key

- High Quality Slab Paving
- High Quality Block Paving
- Cobble Paving Type 1
- Cobble Paving Type 2
- Existing Slab Paving to Cleveland St made good where necessary
- Reused Sett Paving to Cleveland St to form new crossover
- Self-Binding Gravel
- Composite Timber Deck
- Lightwells
- Balconies to Architect's specification
- Slab Paving Strips With gravel inbetween
- Timber Bench freestanding
- Timber Bench fixed to wall
- Linear Ground Light
- Sculptural Play Element
- Boulder
- Timber Pergola
- Water Butt
- Visitor Cycle Parking 2no. spaces per stand
- Biodiverse Green Roof
- Shrub & Perennial Planting
- Shrub & Perennial Planting in raised concrete block planters
- Shrub & Perennial Planting in raised metal planters
- Hedge Planting
- Grass
- Raised Vegetable Bed
- Proposed Tree

 

PA3 PLANNING ISSUE	13/01/17	LF	GB
PA2 PLANNING ISSUE	15/12/16	LF	GB
PA1 PLANNING ISSUE	12/12/16	LF	GB
P01 PRELIMINARY ISSUE	09/12/16	LF	GB
REV DESCRIPTION	DATE	DRN	CHK

Revisions

Project

MIDDLESEX HOSPITAL ANNEX

Client

UNIVERSITY COLLEGE
LONDON HOSPITALS CHARITY
(UCLHC)

Title

LANDSCAPE GA TERRACES
PLAN

Drawing No. Revision

L(09)003 PA3

Scale @ A1 Drawn

1:200@A1 HLM

Date Checked

09/12/16 HLM



2ND FLOOR,
THE RUSKIN BUILDING,
TUDOR SQUARE,
SHEFFIELD,
S1 2LA

T: +44 (0) 114 263 9600
F: +44 (0) 114 263 9650