
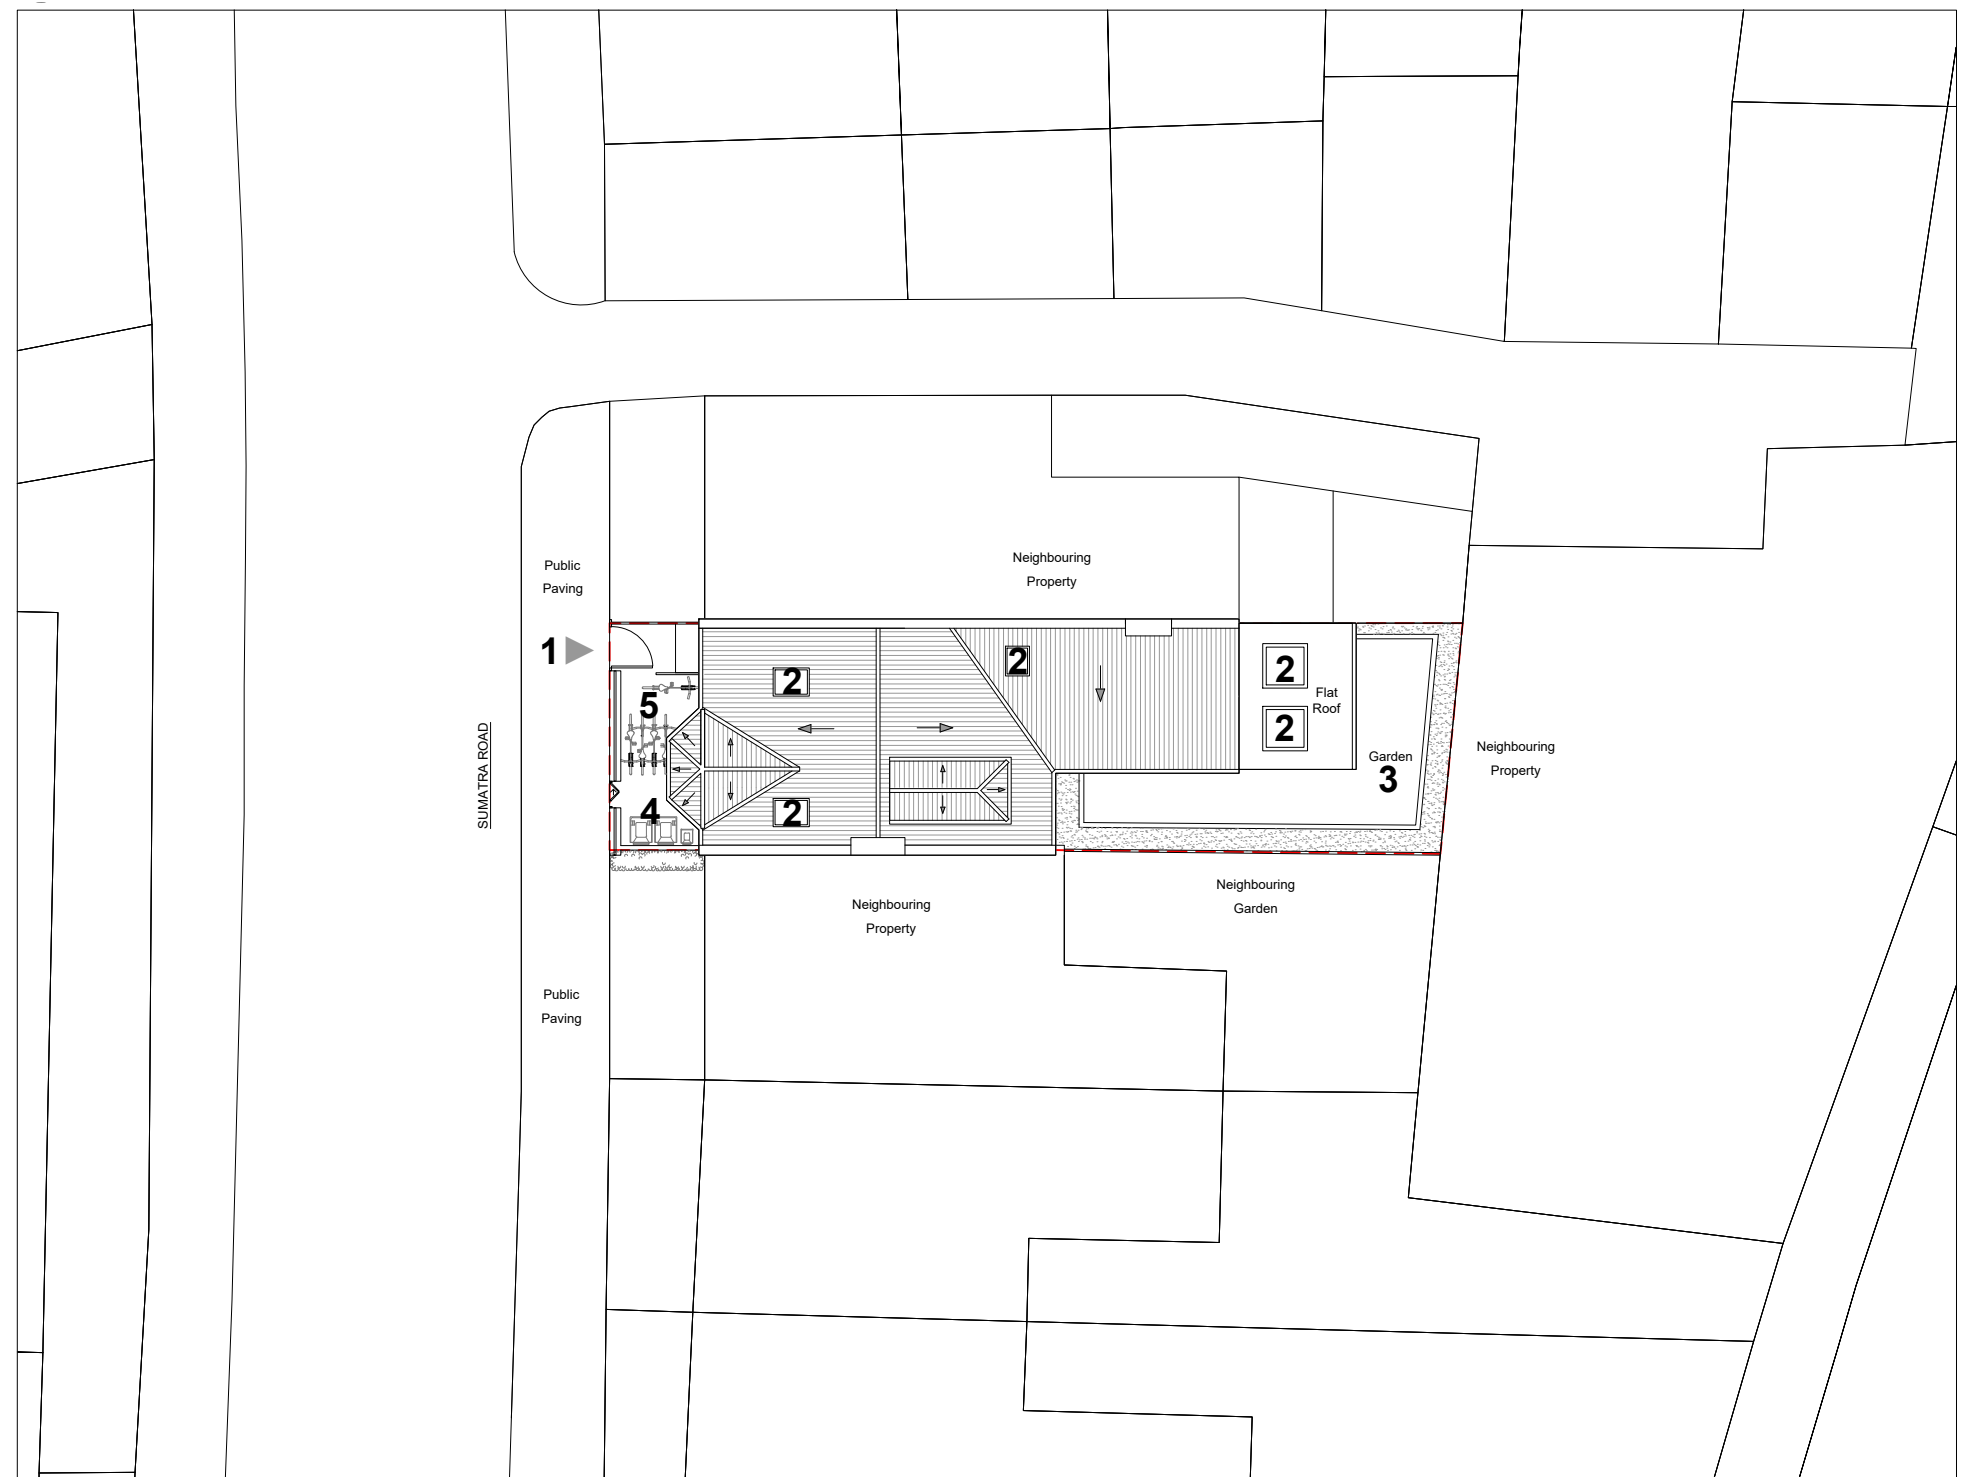


OS Map

 


Site Plan

KEY

- 1 Entrance
- 2 Rooflight
- 3 Garden
- 4 Refuse Bins
- 5 Cycle Parking

 Property Boundary

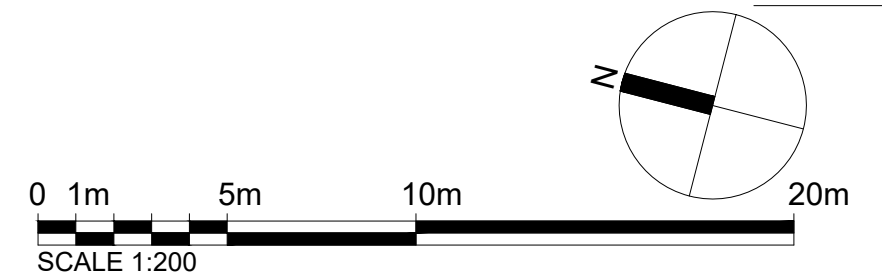

Dimensions Written dimensions to be taken in preference to scaled dimensions. The Contractor is responsible for checking all dimensions before work starts.

Local Authority All work is to be carried out to the requirements, and to the satisfaction of the Local Authority. These drawings are for planning purposes only.

Discrepancies Any discrepancies to be brought to the attention of Drawing And Planning Ltd. Immediately.

REVISIONS					
REV	DATE	DESCRIPTION	BY	CH	
A	01/17	-Reduction to the rear extension -Cycle parking revision	VL		

PROJECT TITLE	
211 Sumatra Road	
DATE	REVISION
Jan 2017	A

DRAWING TITLE	
Proposed - Location Plans	
CLIENT	
Magnet Investments Ltd.	
DRAWING No.	SCALE @ A3
SMTRR-L401	1:1250 / 1:200

