
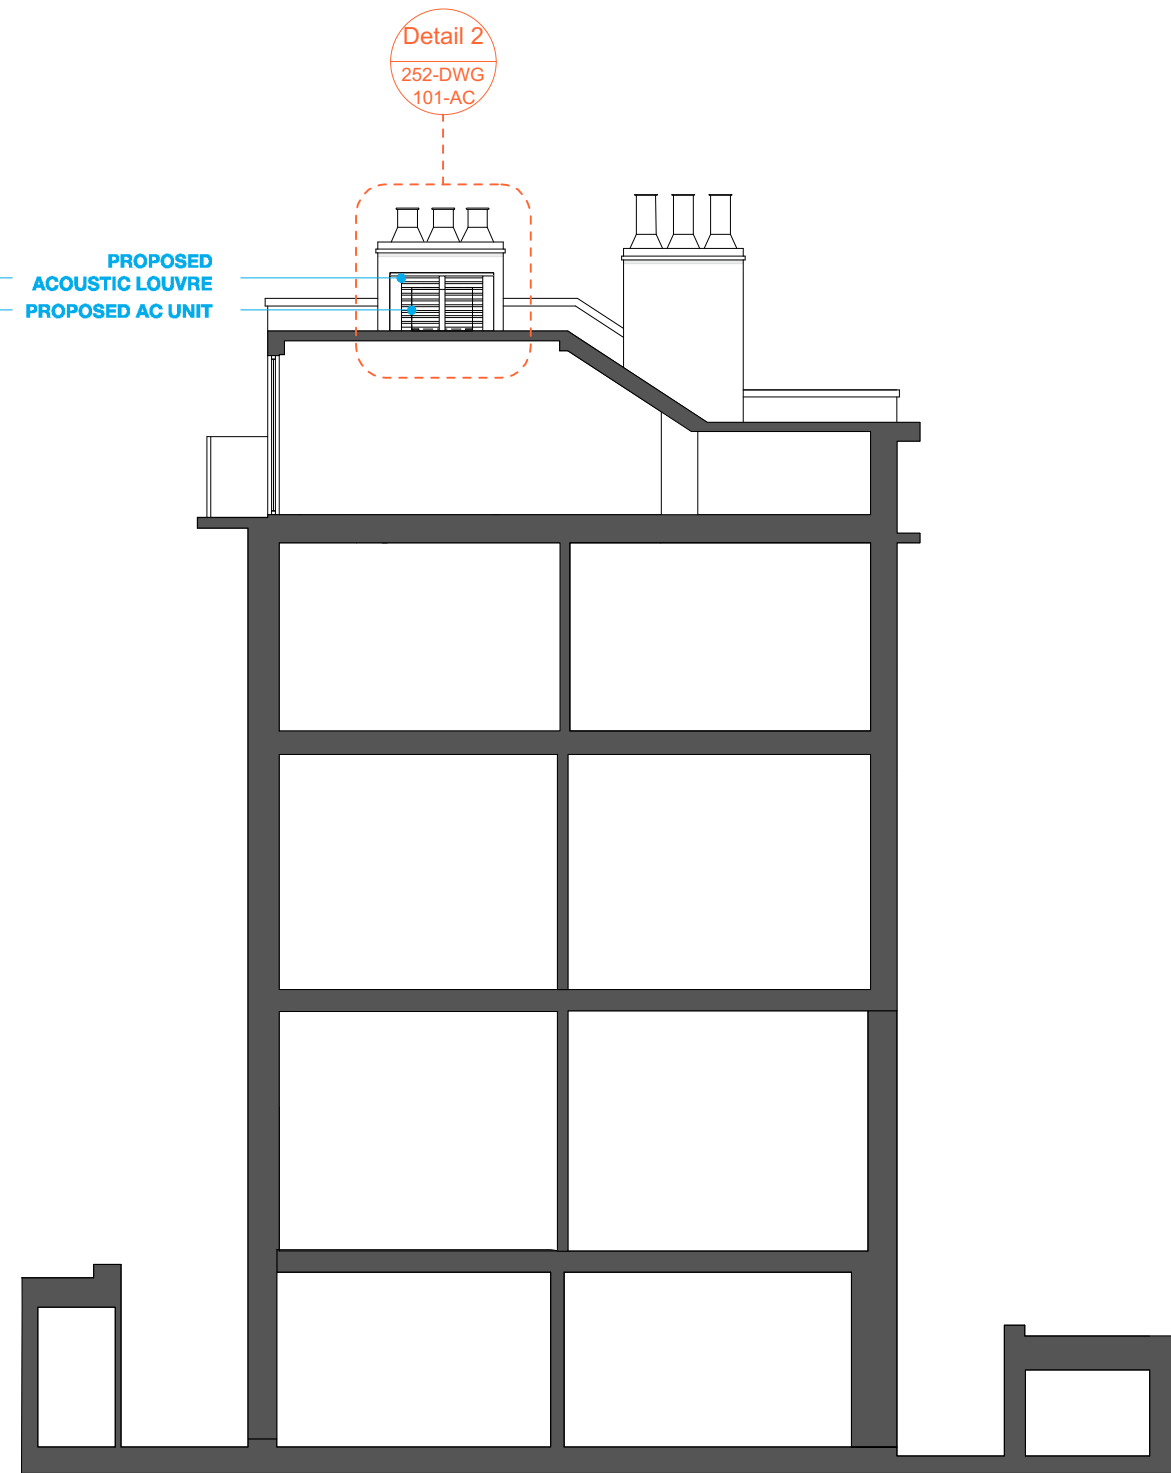
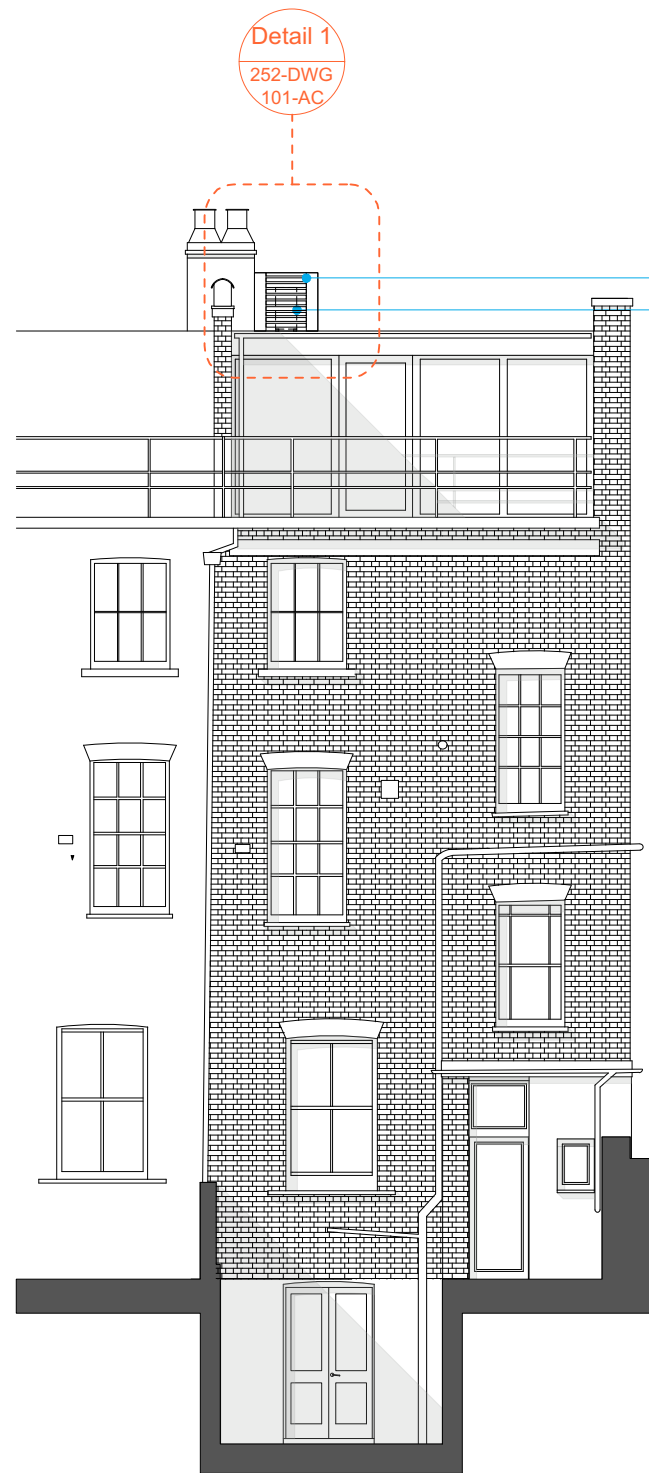


For Construction Purposes:
 - Do not scale this drawing.
 - All dimensions and levels to be checked on site.
 - Discrepancies to be reported to Richard Mitzman Architects before proceeding.
 - If in any doubt about information on this drawing contact Richard Mitzman Architects.

Revisions

P1 - 25.01.2017 - Planning Issue

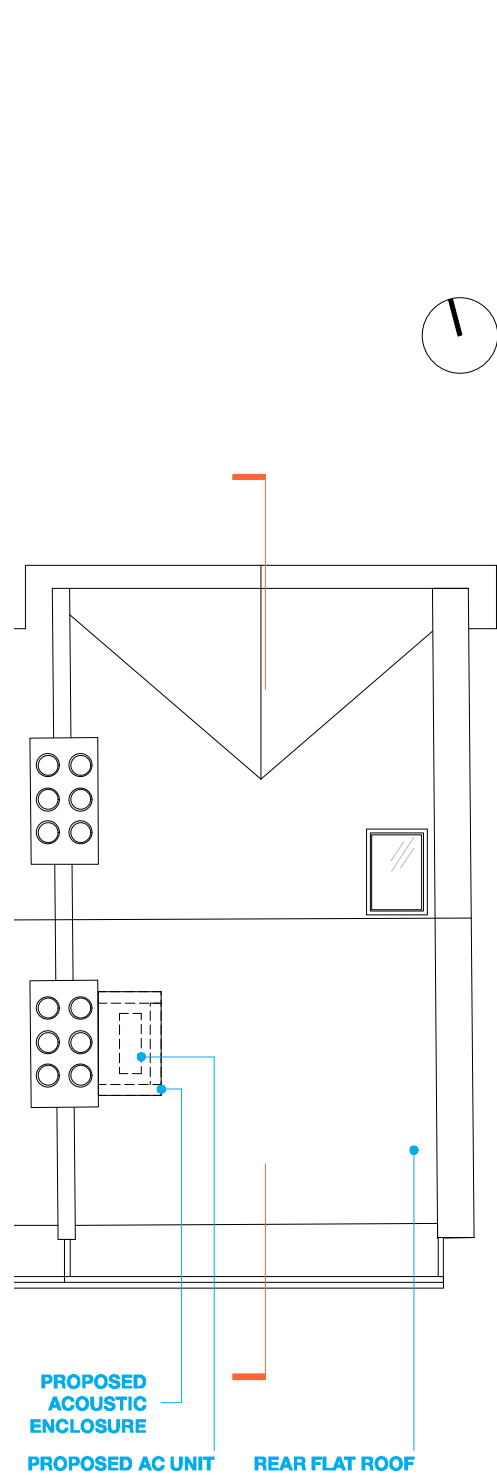

NOTES

KEY

EXISTING

0 1 5m

R.M.A. RICHARD MITZMAN architects llp
 020 7722 8525 Unit 1 Primrose Mews
 mail@richardmitzman.com Sharpleshall Street
 www.richardmitzman.com London NW1 8YW

client
 Mr Scanlan & Mrs Nassiri

project
 1 Chamberlain
 Street NW1 8XB

drawing title
 Proposed Roof Plan, Rear Elevation and Section
 showing AC Unit location

status
 Planning

scale 1:100 **drawn by** CS

date created 04.01.17 **file reference** XXX/xxxx

drawing no. 252-DWG-100-AC **revision**

P1


1 Roof Plan

2 Rear Elevation

3 Section

For Construction Purposes:
 - Do not scale this drawing.
 - All dimensions and levels to be checked on site.
 - Discrepancies to be reported to Richard Mitzman Architects before proceeding.
 - If in any doubt about information on this drawing contact Richard Mitzman Architects.

Revisions

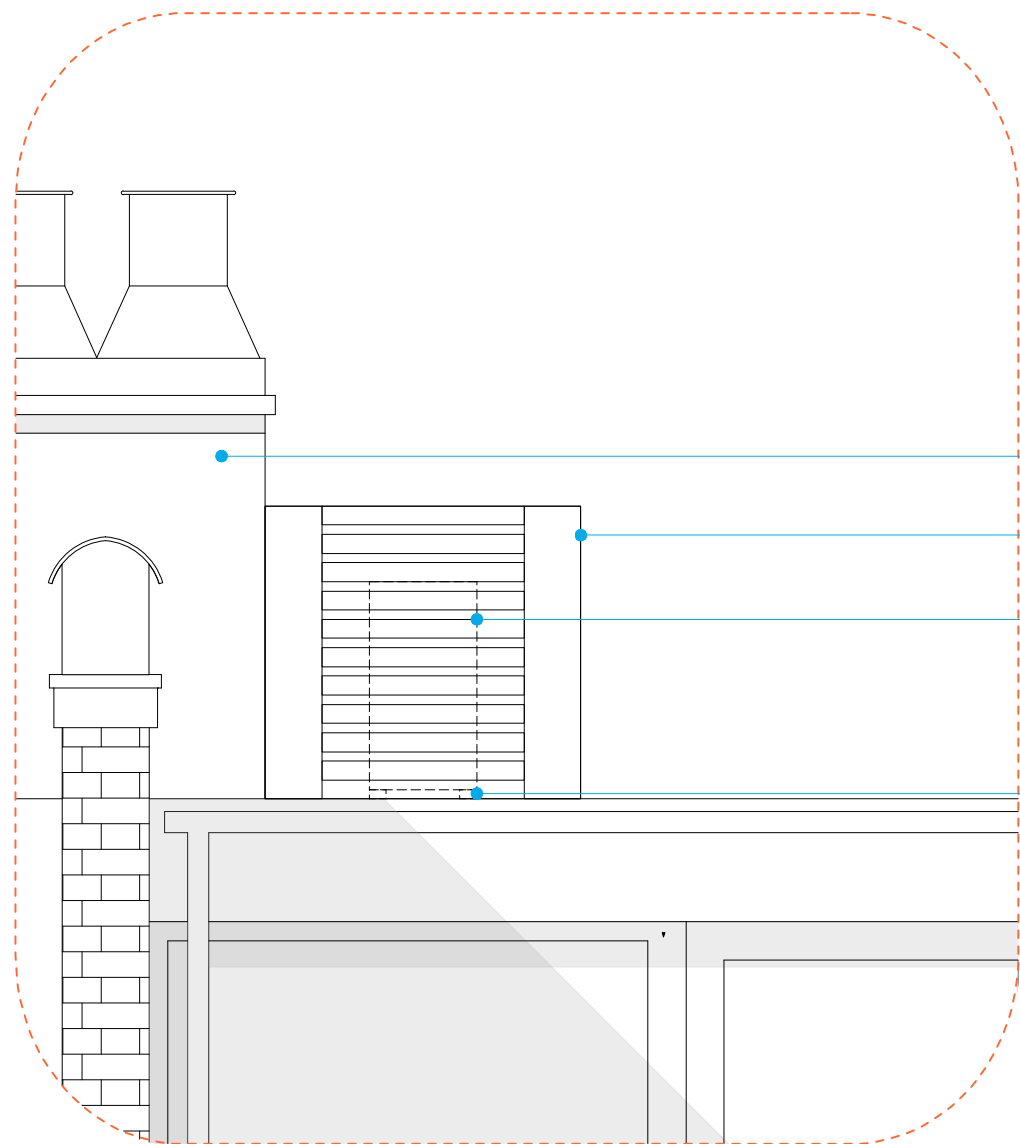


EXISTING CHIMNEY BREAST

ACOUSTIC LOUVRE - AEL05 - 150MM DEEP

CONDENSER UNIT 5.2kW INVERTER HEAT PUMPS MITSUBISHI MXZ-2C52VA

CONDENSER UNIT TO BE MOUNTED ON VMC KORFUND NEOPRENE MOUNTINGS SERIES TYPE R-1 (x4 one on each corner)

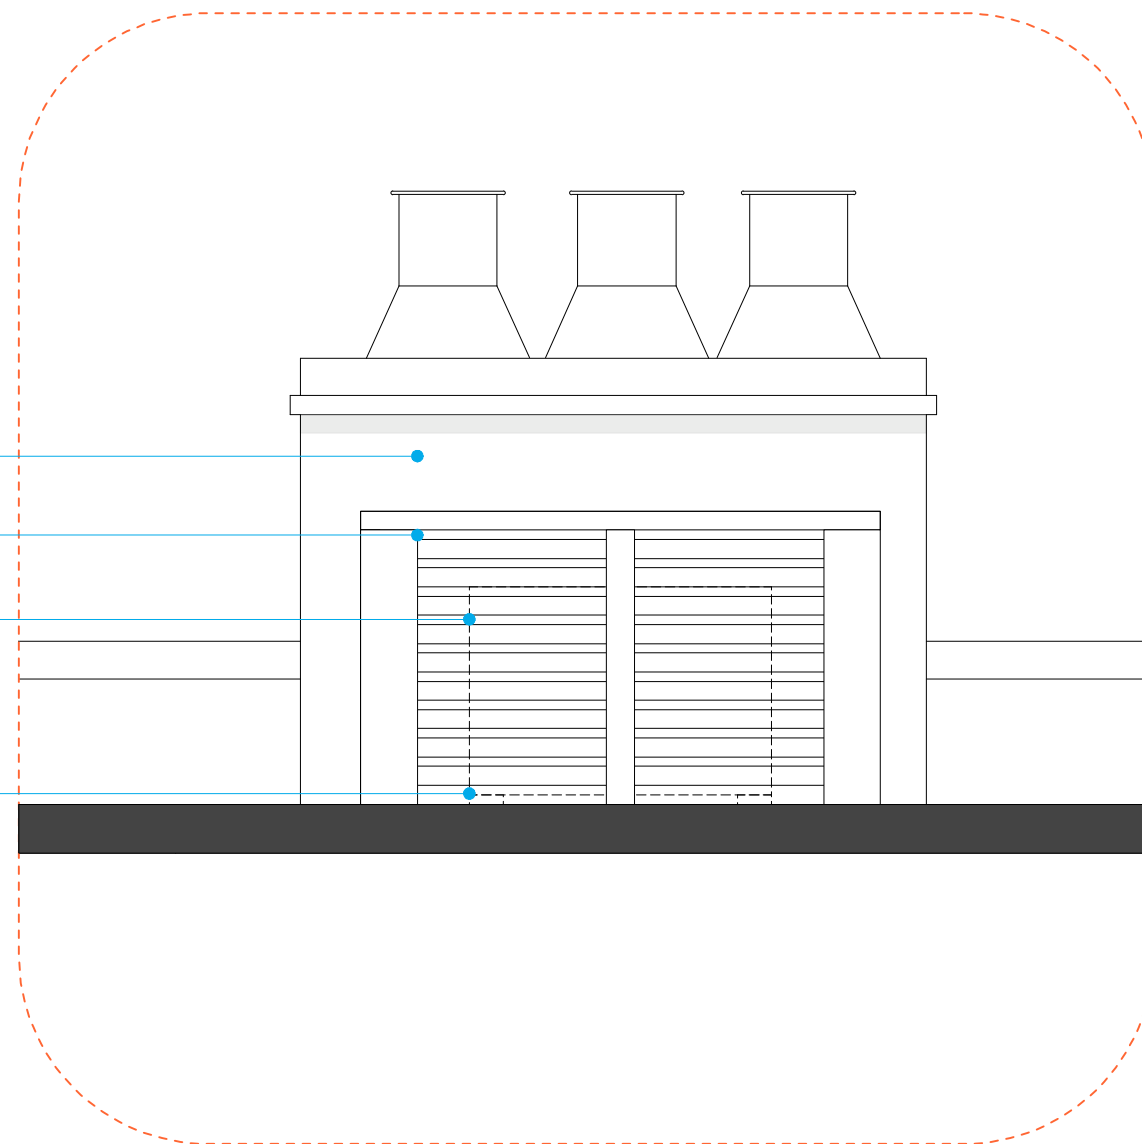

2 Side Elevation

1 Rear Elevation

NOTES

KEY

■ EXISTING



R.M.A. RICHARD MITZMAN architects llp

020 7722 8525 Unit 1 Primrose Mews
 mail@richardmitzman.com Sharpleshall Street
 www.richardmitzman.com London NW1 8YW

client
 Mr Scanlan & Mrs Nassiri

project
 1 Chamberlain Street NW1 8XB

drawing title
 Proposed Rear Elevation and Section showing AC Unit location

status
 Planning

scale 1:20 **drawn by** CS

date created 24.01.17 **file reference** XXX/xxxx

drawing no. 252-DWG-101-AC **revision** -