




ROUNDHOUSE CAMPUS


PLANNING DRAWINGS

JANUARY 2017

Allies and Morrison

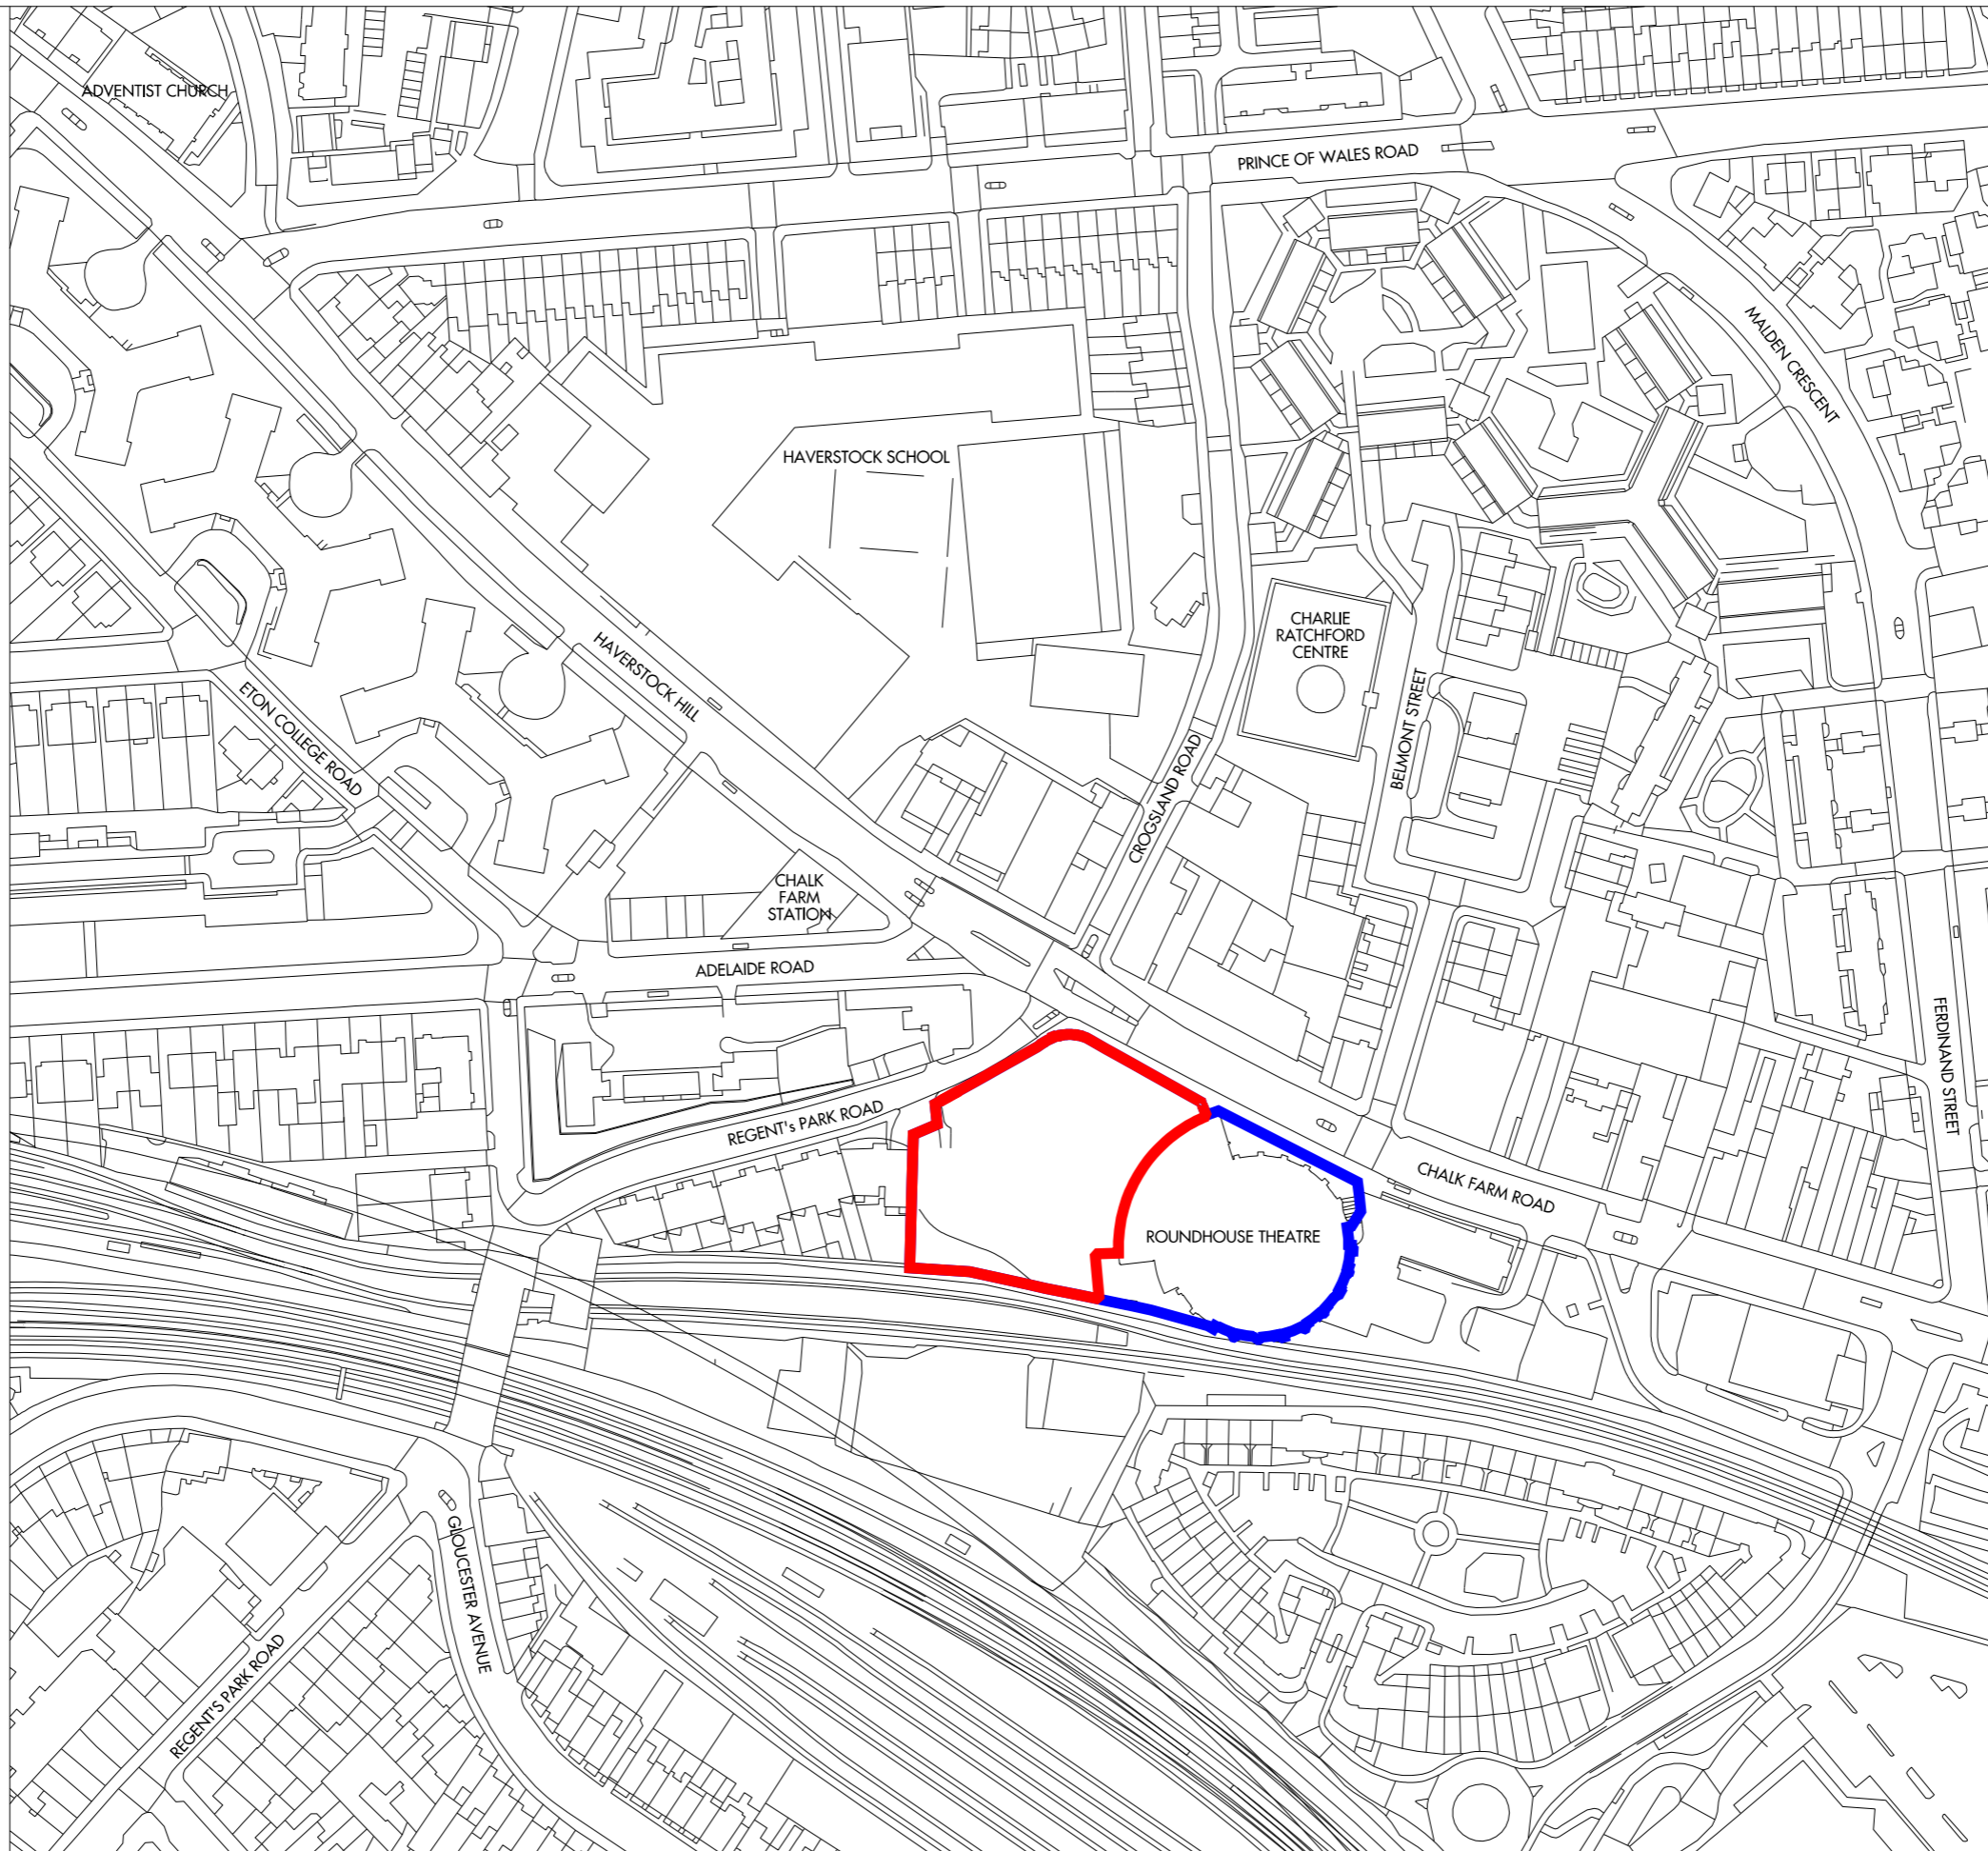


█ Boundary of development site
█ Other land owned by the applicant

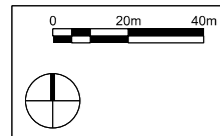

Do not scale from this drawing. Use figured dimensions only. Figured dimensions are in millimetres. All levels are in metres. All dimensions and levels shall be verified on site before proceeding with works. Detailed site survey to be carried out to verify positions and level relationships with site features and adjacent survey. The architect must be notified of any discrepancy. Where building components are described in the specification as contractor designed, "contractor designed" refers to those components on this drawing represents design intent only.
 Allies & Morrison is not responsible for any errors caused by the transmission, translation, software or computer systems. Allies & Morrison is not responsible for nor shall be liable for the consequences of any use made of the drawings or models other than that for which they were produced by Allies & Morrison for the Client.



REV	DATE	DESCRIPTION	CHKD	REV	DATE	DESCRIPTION	CHKD
P1	28.07.2014	Planning Application	KT				
P2	21.09.2014	Planning Application	KT				
P3	09.01.2017	Planning Application	KT				

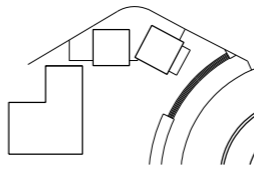

Allies and Morrison
 85 Southwark Street
 London SE1 0HX
 020 7921 0100
 020 7921 0101
 info@alliesandmorrison.com
 A&M JOB NO: 1056


ROUNDHOUSE, CHALK FARM
 SITE LOCATION PLAN
 PLANNING
 1056_07_001
 SCALE 1:1000 @A1 1:2000@A3

P3
 Revision

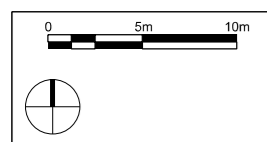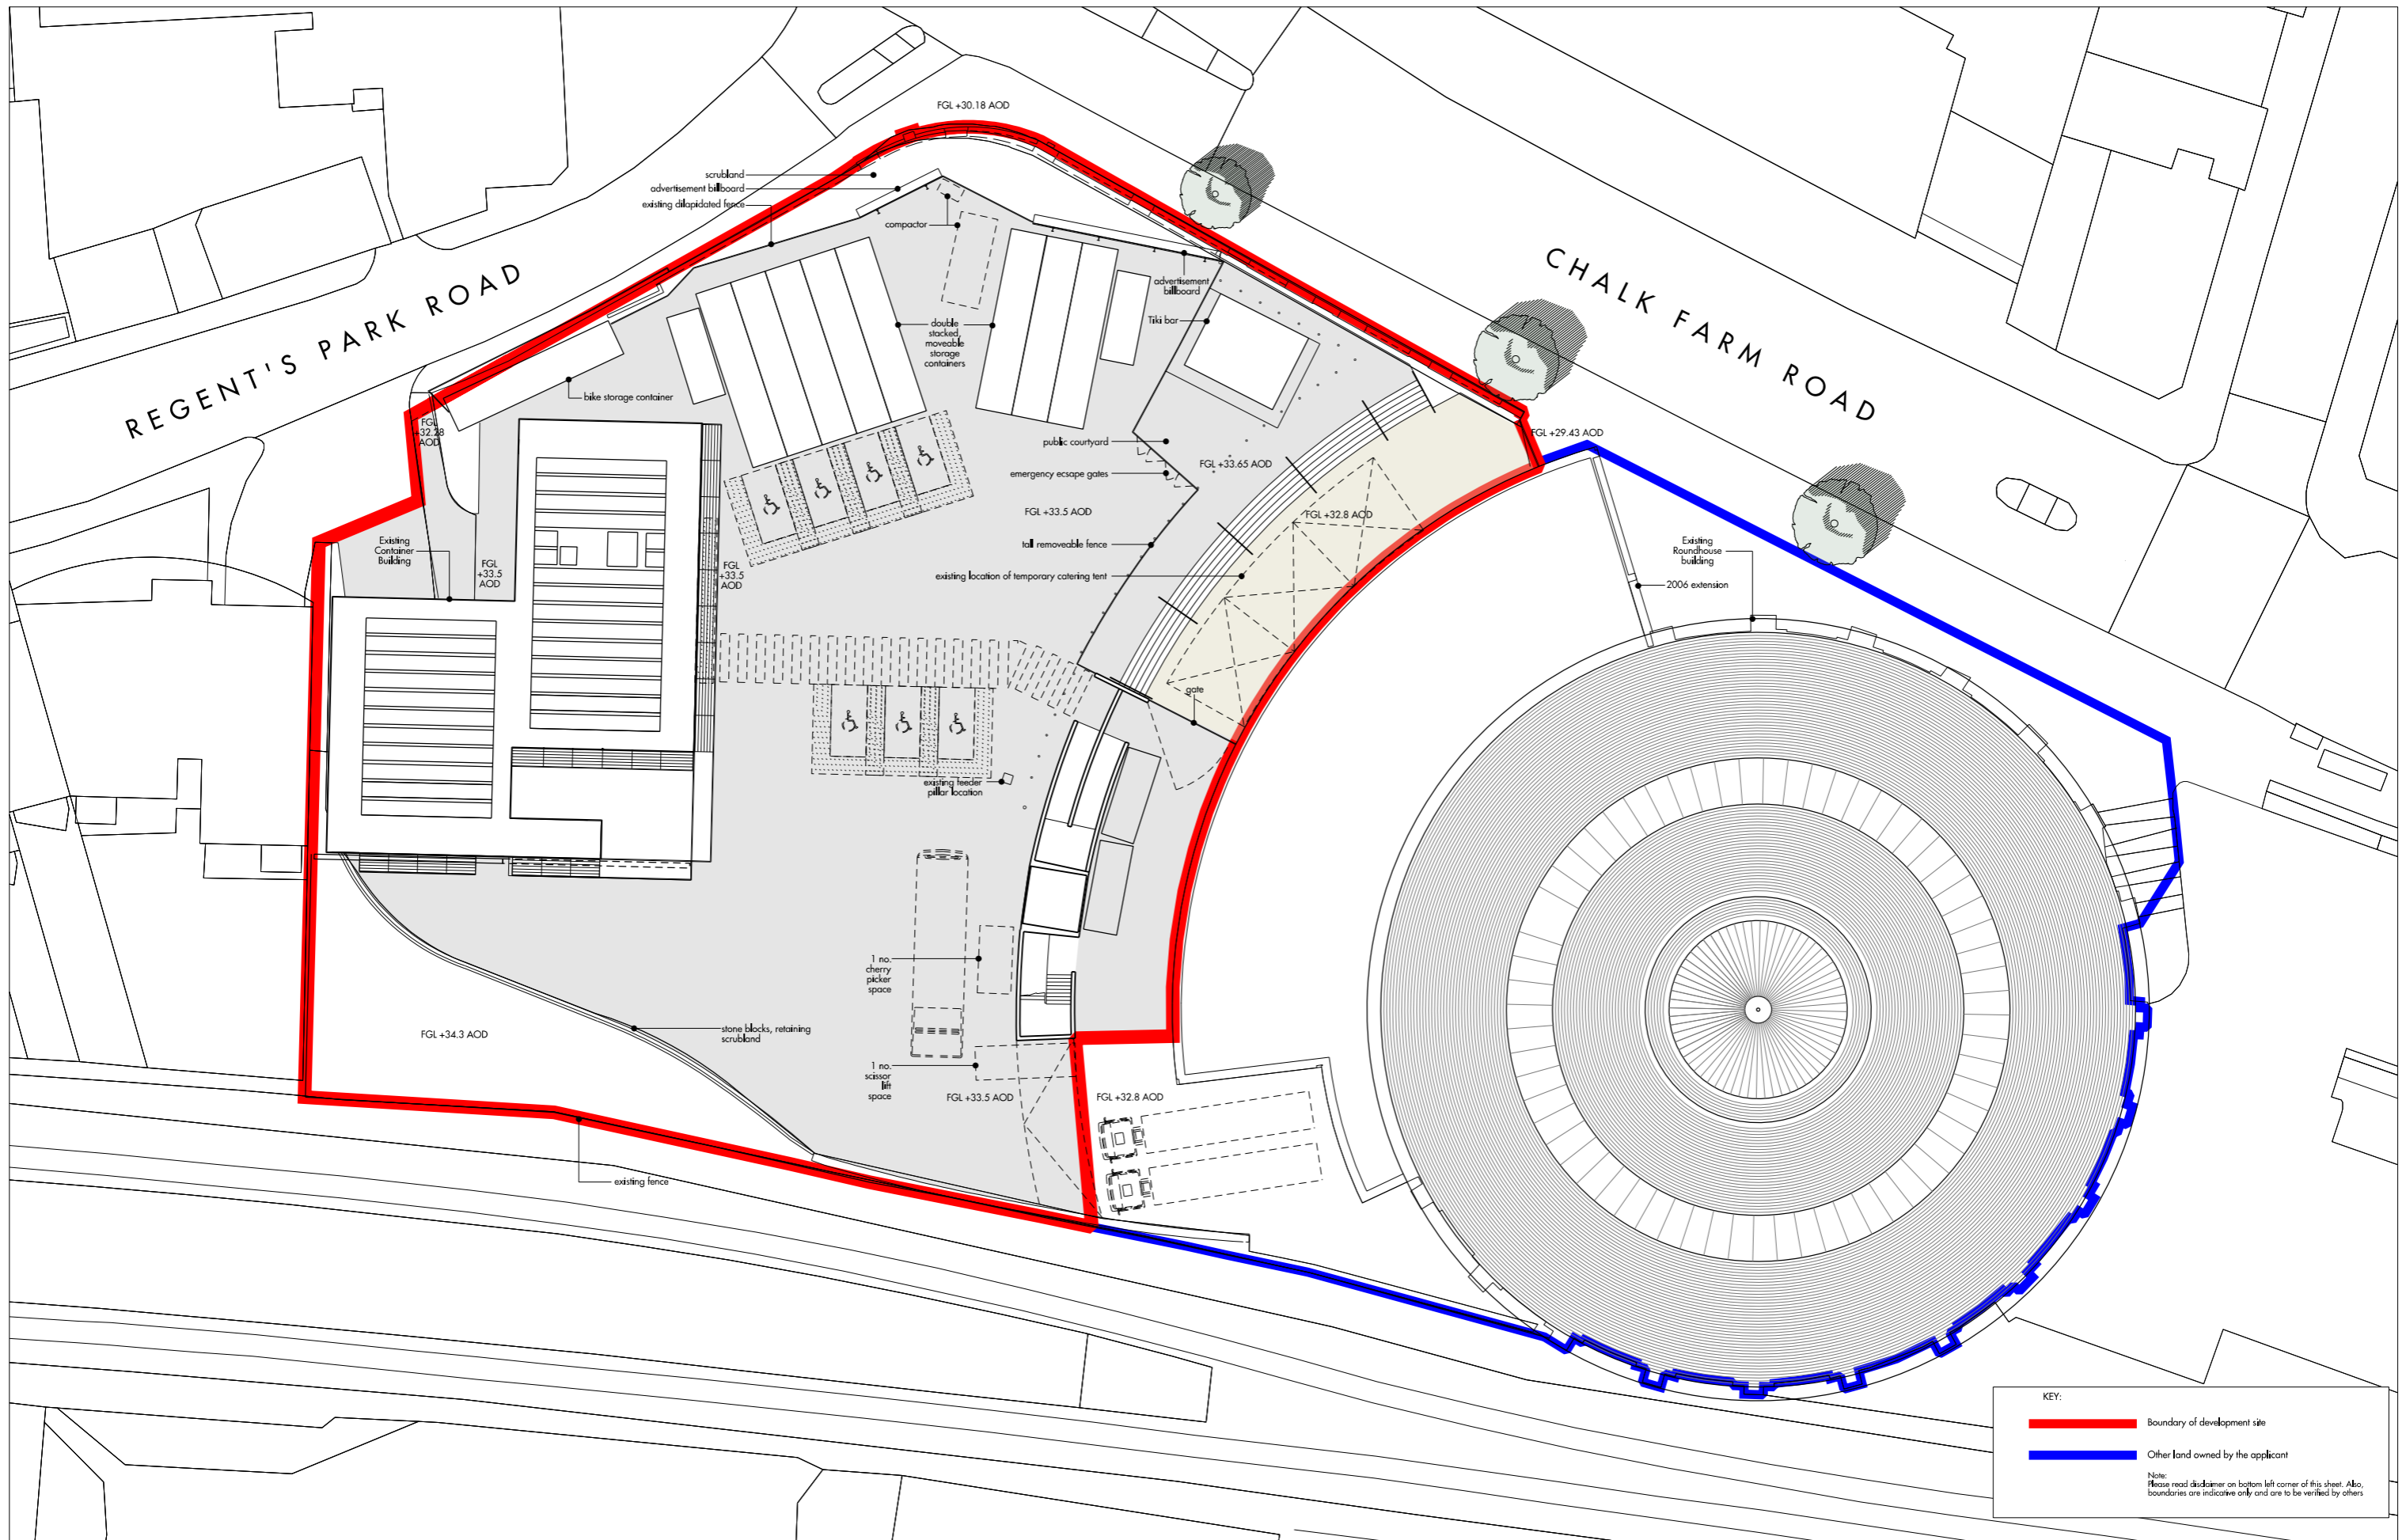

Do not scale from this drawing. Use figured dimensions only. Figured dimensions are in millimetres. All levels are in metres. All dimensions and levels shall be verified on site before proceeding with works. Detailed site survey to be carried out to verify positions and level relationships with site features and adjacent survey. The architect must be notified of any discrepancy. Where building components are described in the specification as contractor designed, 'contractor' information relating to those components on this drawing represents design intent only. Allies & Morrison is not responsible for any errors caused by the transmission, translation, software or computer systems. Allies & Morrison is not responsible for nor shall be liable for the consequences of any use made of the drawings or models other than that for which they were produced by Allies & Morrison for the Client.


REV	DATE	DESCRIPTION	CHKD	REV	DATE	DESCRIPTION	CHKD
P1	28.07.2014	Planning Application	KT				
P2	21.09.2014	Planning Application	KT				
P3	09.01.2017	Planning Application	KT				

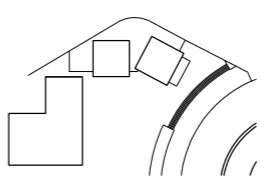

Allies and Morrison
 85 Southwark Street
 London SE1 0XH
 020 7921 0100
 020 7921 0101
 info@alliesandmorrison.com
 A&M JOB NO: 1056

ROUNDHOUSE, CHALK FARM
 SITE ROOF PLAN - EXISTING
 PLANNING
 1056_07_002
 SCALE 1:200 @A1 1:400@A3


P3
 Revision

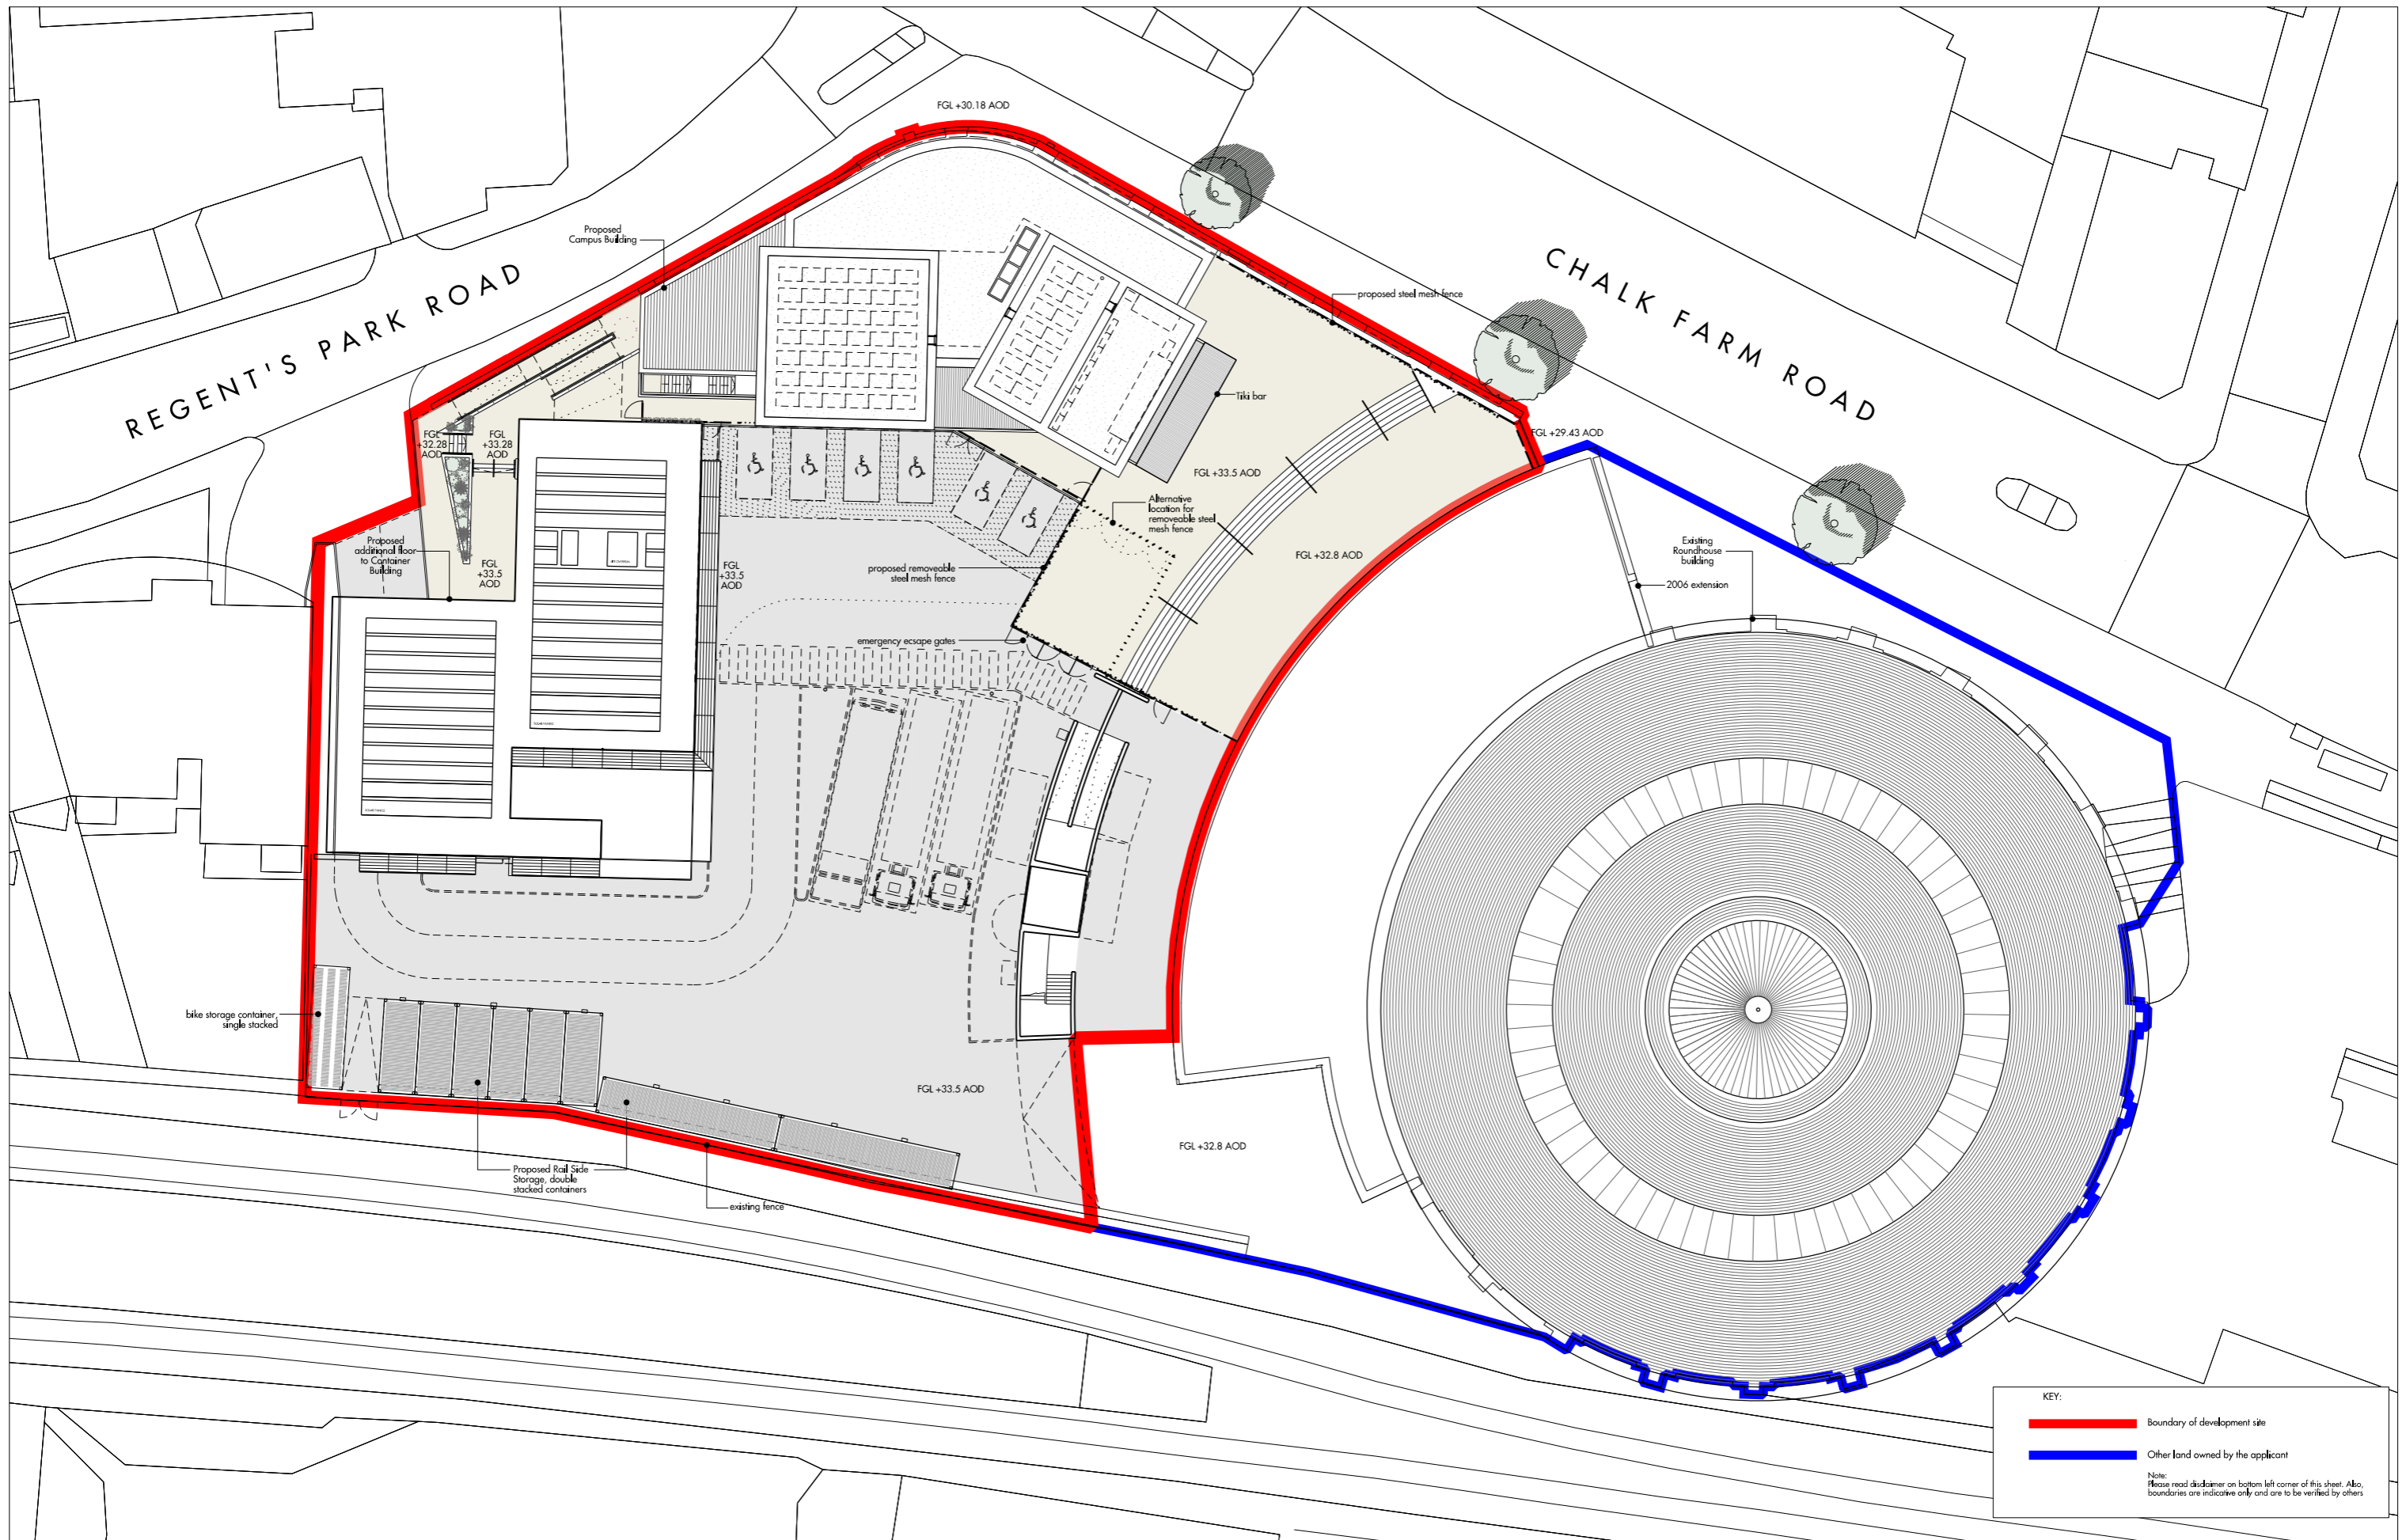

KEY:


- Boundary of development site
- Other land owned by the applicant

Note:
Please read disclaimer on bottom left corner of this sheet. Also,
boundaries are indicative only and are to be verified by others

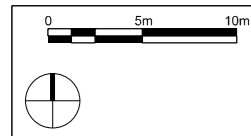

Do not scale from this drawing. Use figured dimensions only. Figured dimensions are in millimetres. All levels are in metres. All dimensions and levels shall be verified on site before proceeding with works. Detailed site survey to be carried out to verify positions and level relationships with site features and Ordnance Survey. The architect must be notified of any discrepancy. Where building components are described in the specification as contractor designed, "contractor" information relating to those components on this drawing represents design intent only.
Allies & Morrison is not responsible for any errors caused by the transmission, translation, software or computer systems. Allies & Morrison is not responsible for nor shall be liable for the consequences of any use made of the drawings or models other than that for which they were produced by Allies & Morrison for the Client.


REV	DATE	DESCRIPTION	CKD	REV	DATE	DESCRIPTION	CKD
P1	28.07.2014	Planning Application	KT				
P2	21.09.2014	Planning Application	KT				
P3	09.01.2017	Planning Application	KT				

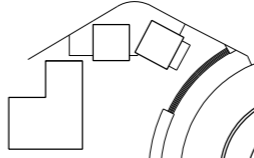

Allies and Morrison
85 Southwark Street
London SE1 0HX
020 7921 0100
020 7921 0101
info@alliesandmorrison.com
A&M JOB NO: 1056

ROUNDHOUSE, CHALK FARM
SITE ROOF PLAN - PROPOSED
PLANNING
1056_07_003
SCALE 1:200 @A1 1:400@A3


P3
Revision

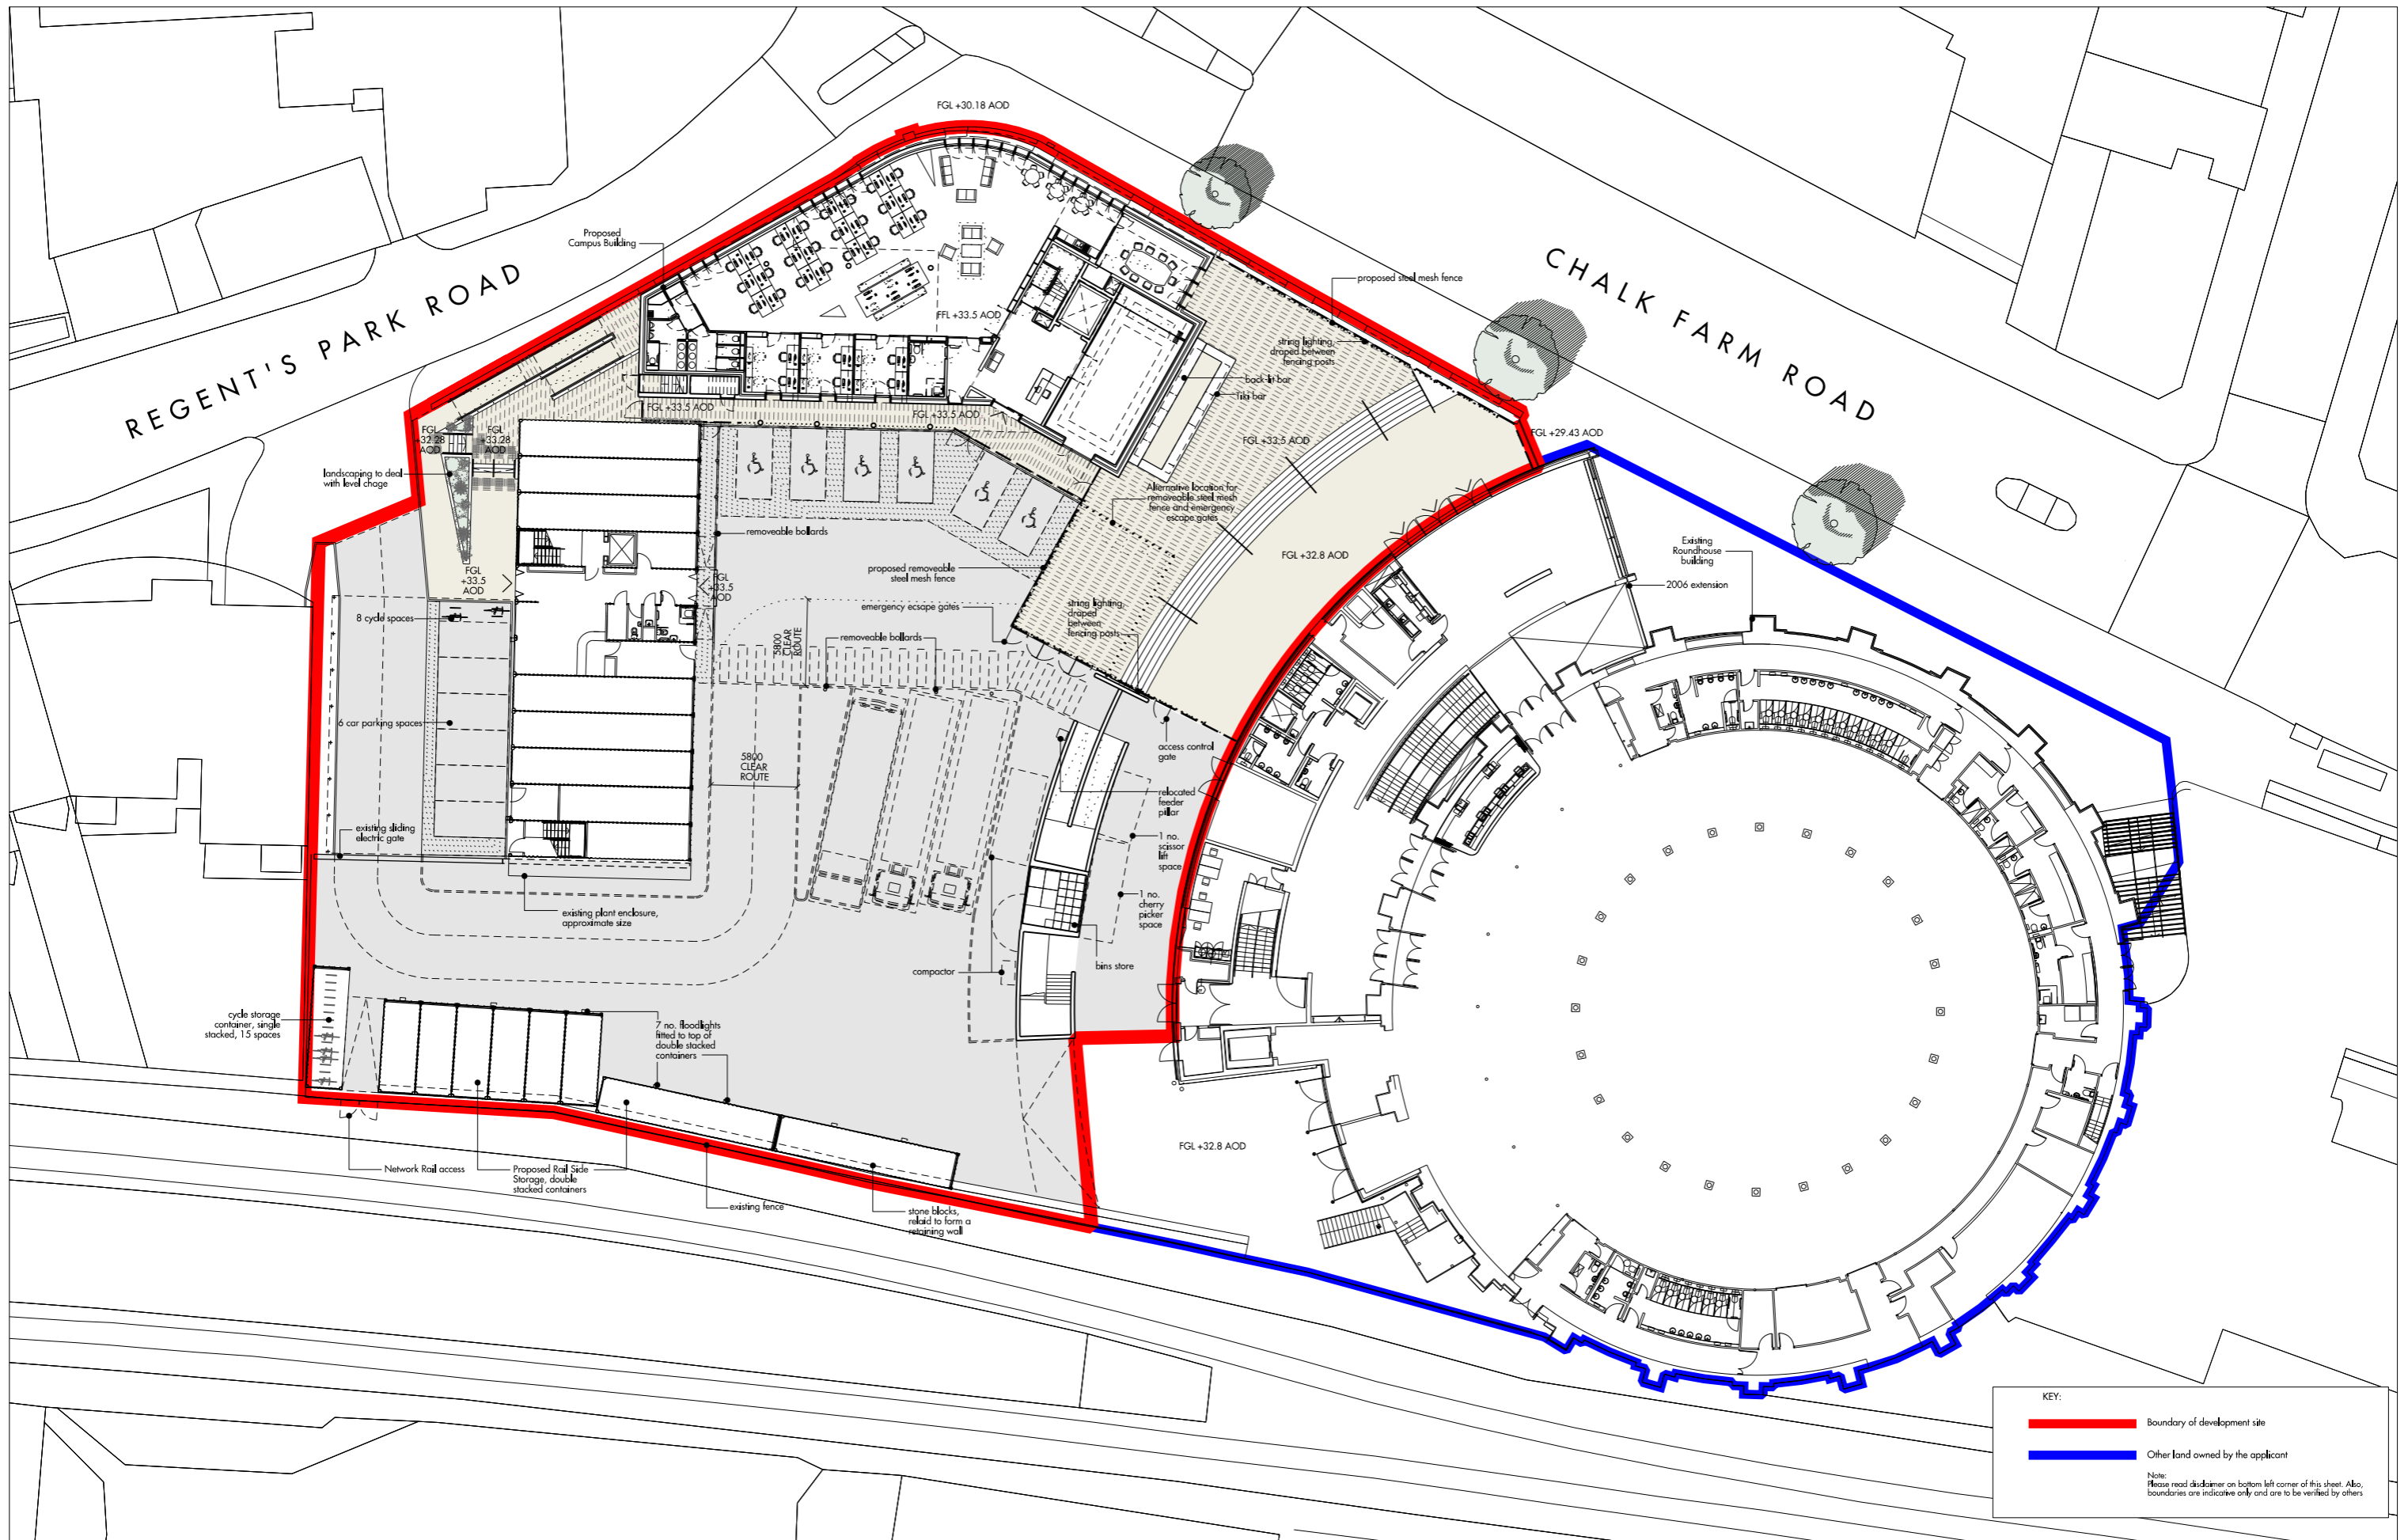

KEY:


- Boundary of development site
- Other land owned by the applicant

Note:
Please read disclaimer on bottom left corner of this sheet. Also,
boundaries are indicative only and are to be verified by others

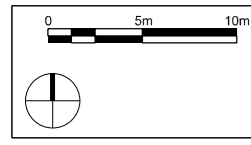



Do not scale from this drawing. Use figured dimensions only. Figured dimensions are in millimetres. All levels are in metres. All dimensions and levels shall be verified on site before proceeding with works. Detailed site survey to be carried out to verify positions and level relationships with site features and advance survey. The architect must be notified of any discrepancy. Where building components are described in the specification as contractor designed, "contractor" information relating to those components on this drawing represents design intent only.
Allies & Morrison is not responsible for any errors caused by the transmission, translation, software or computer systems. Allies & Morrison is not responsible for nor shall be liable for the consequences of any use made of the drawings or models other than that for which they were produced by Allies & Morrison for the Client.

REV	DATE	DESCRIPTION	CHK	REV	DATE	DESCRIPTION	CHK
P1	28.07.2014	Planning Application	KT				
P2	21.09.2014	Planning Application	KT				
P3	09.01.2017	Planning Application	KT				

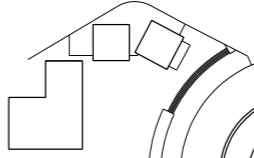


Allies and Morrison
 85 Southwark Street
 London SE1 0HX
 020 7921 0100
 020 7921 0101
 info@alliesandmorrison.com
 A&M JOB NO: 1056

ROUNDHOUSE, CHALK FARM
PROPOSED SITE LAYOUT PLAN
PLANNING
 1056_07_004
 SCALE 1:200 @A1 1:400@A3

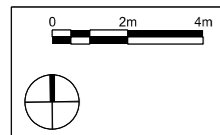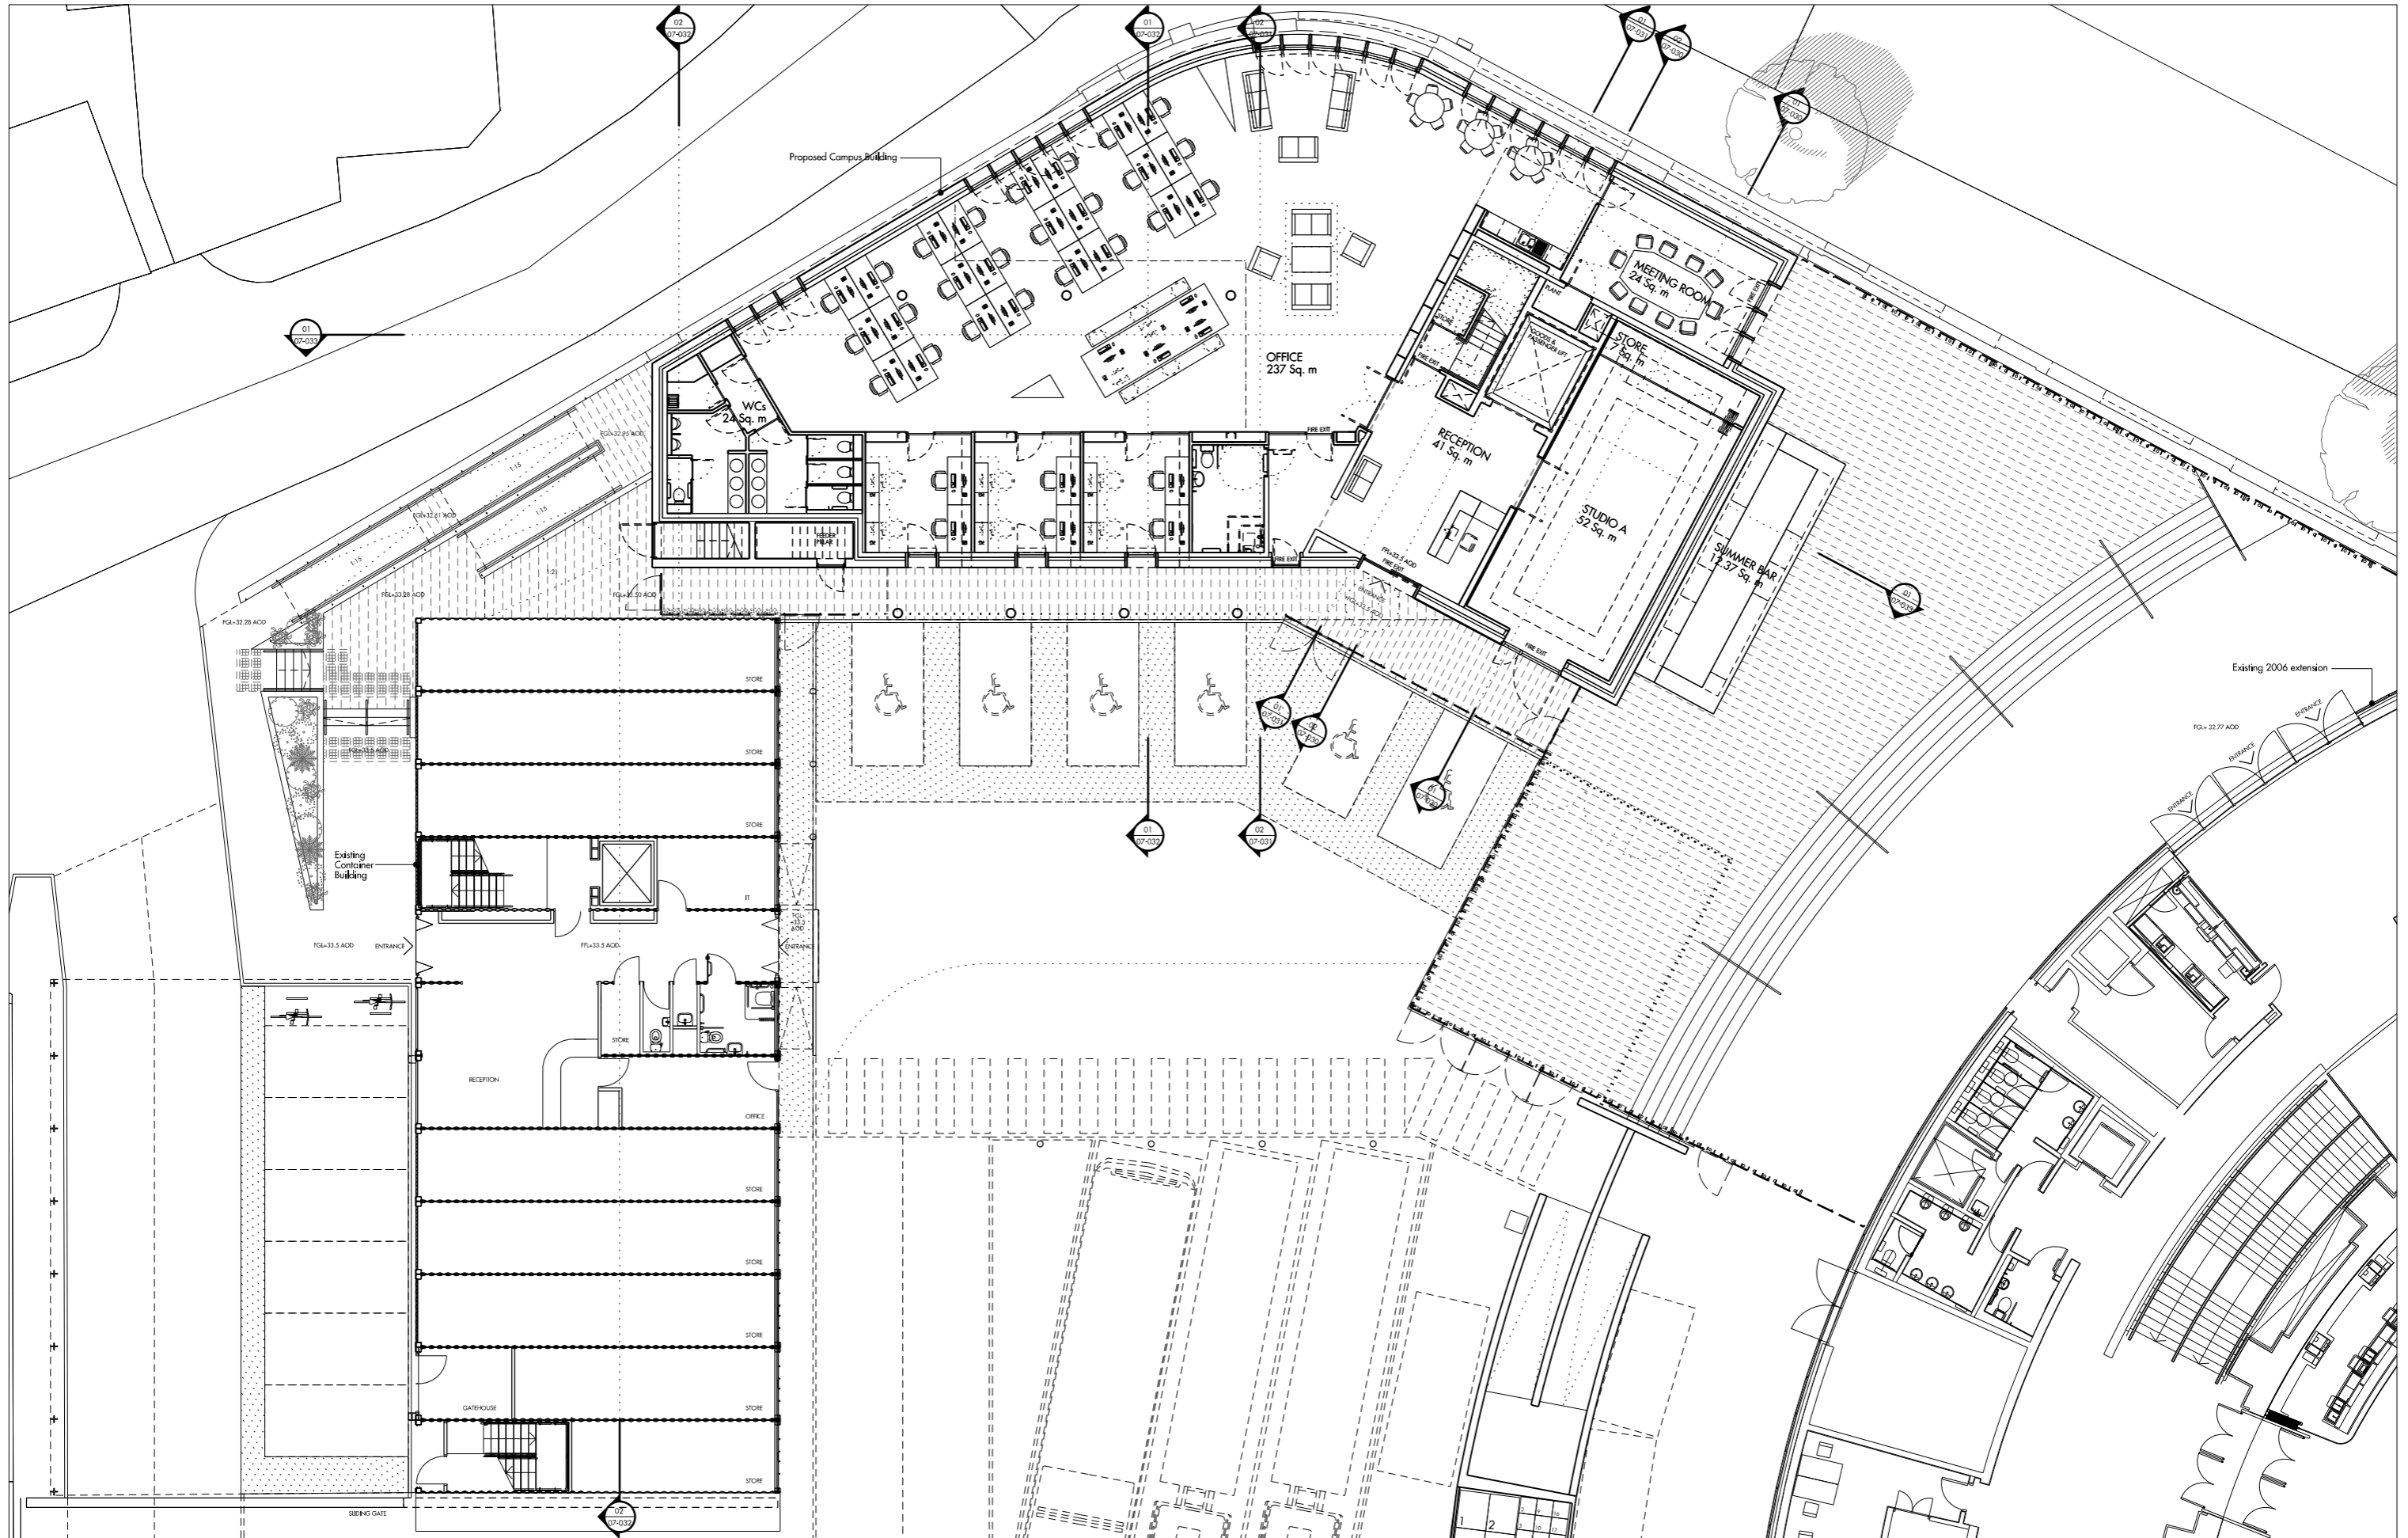



Do not scale from this drawing. Use figured dimensions only. Figured dimensions are in millimetres. All levels are in metres. All dimensions and levels shall be verified on site before proceeding with works. Detailed site survey to be carried out to verify positions and level relationships with the existing and proposed survey. The architect must be notified of any discrepancy. Where building components are described in the specification as contractor designed, 'contractor' information relating to those components on this drawing represents design intent only. Allies & Morrison is not responsible for any errors caused by the transmission, translation, software or computer systems. Allies & Morrison is not responsible for nor shall be liable for the consequences of any use made of the drawings or models other than that for which they were produced by Allies & Morrison for the Client.

REV	DATE	DESCRIPTION	CKD	REV	DATE	DESCRIPTION	CKD
P1	26.07.2016	Planning Application	KF				
P2	21.09.2016	Planning Application	KF				
P3	09.01.2017	Planning Application	KF				

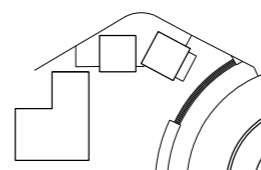


Allies and Morrison
 85 Southwark Street
 London SE1 0HK
 020 7921 0100
 020 7921 0101
 info@alliesandmorrison.com
 telephone
 facsimile
 email
 A&M JOB NO: 1056

ROUNDHOUSE, CHALK FARM
 GROUND FLOOR PLAN
 PLANNING
 1056_07_010
 SCALE 1:100 @A1 1:200@A3

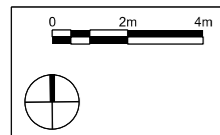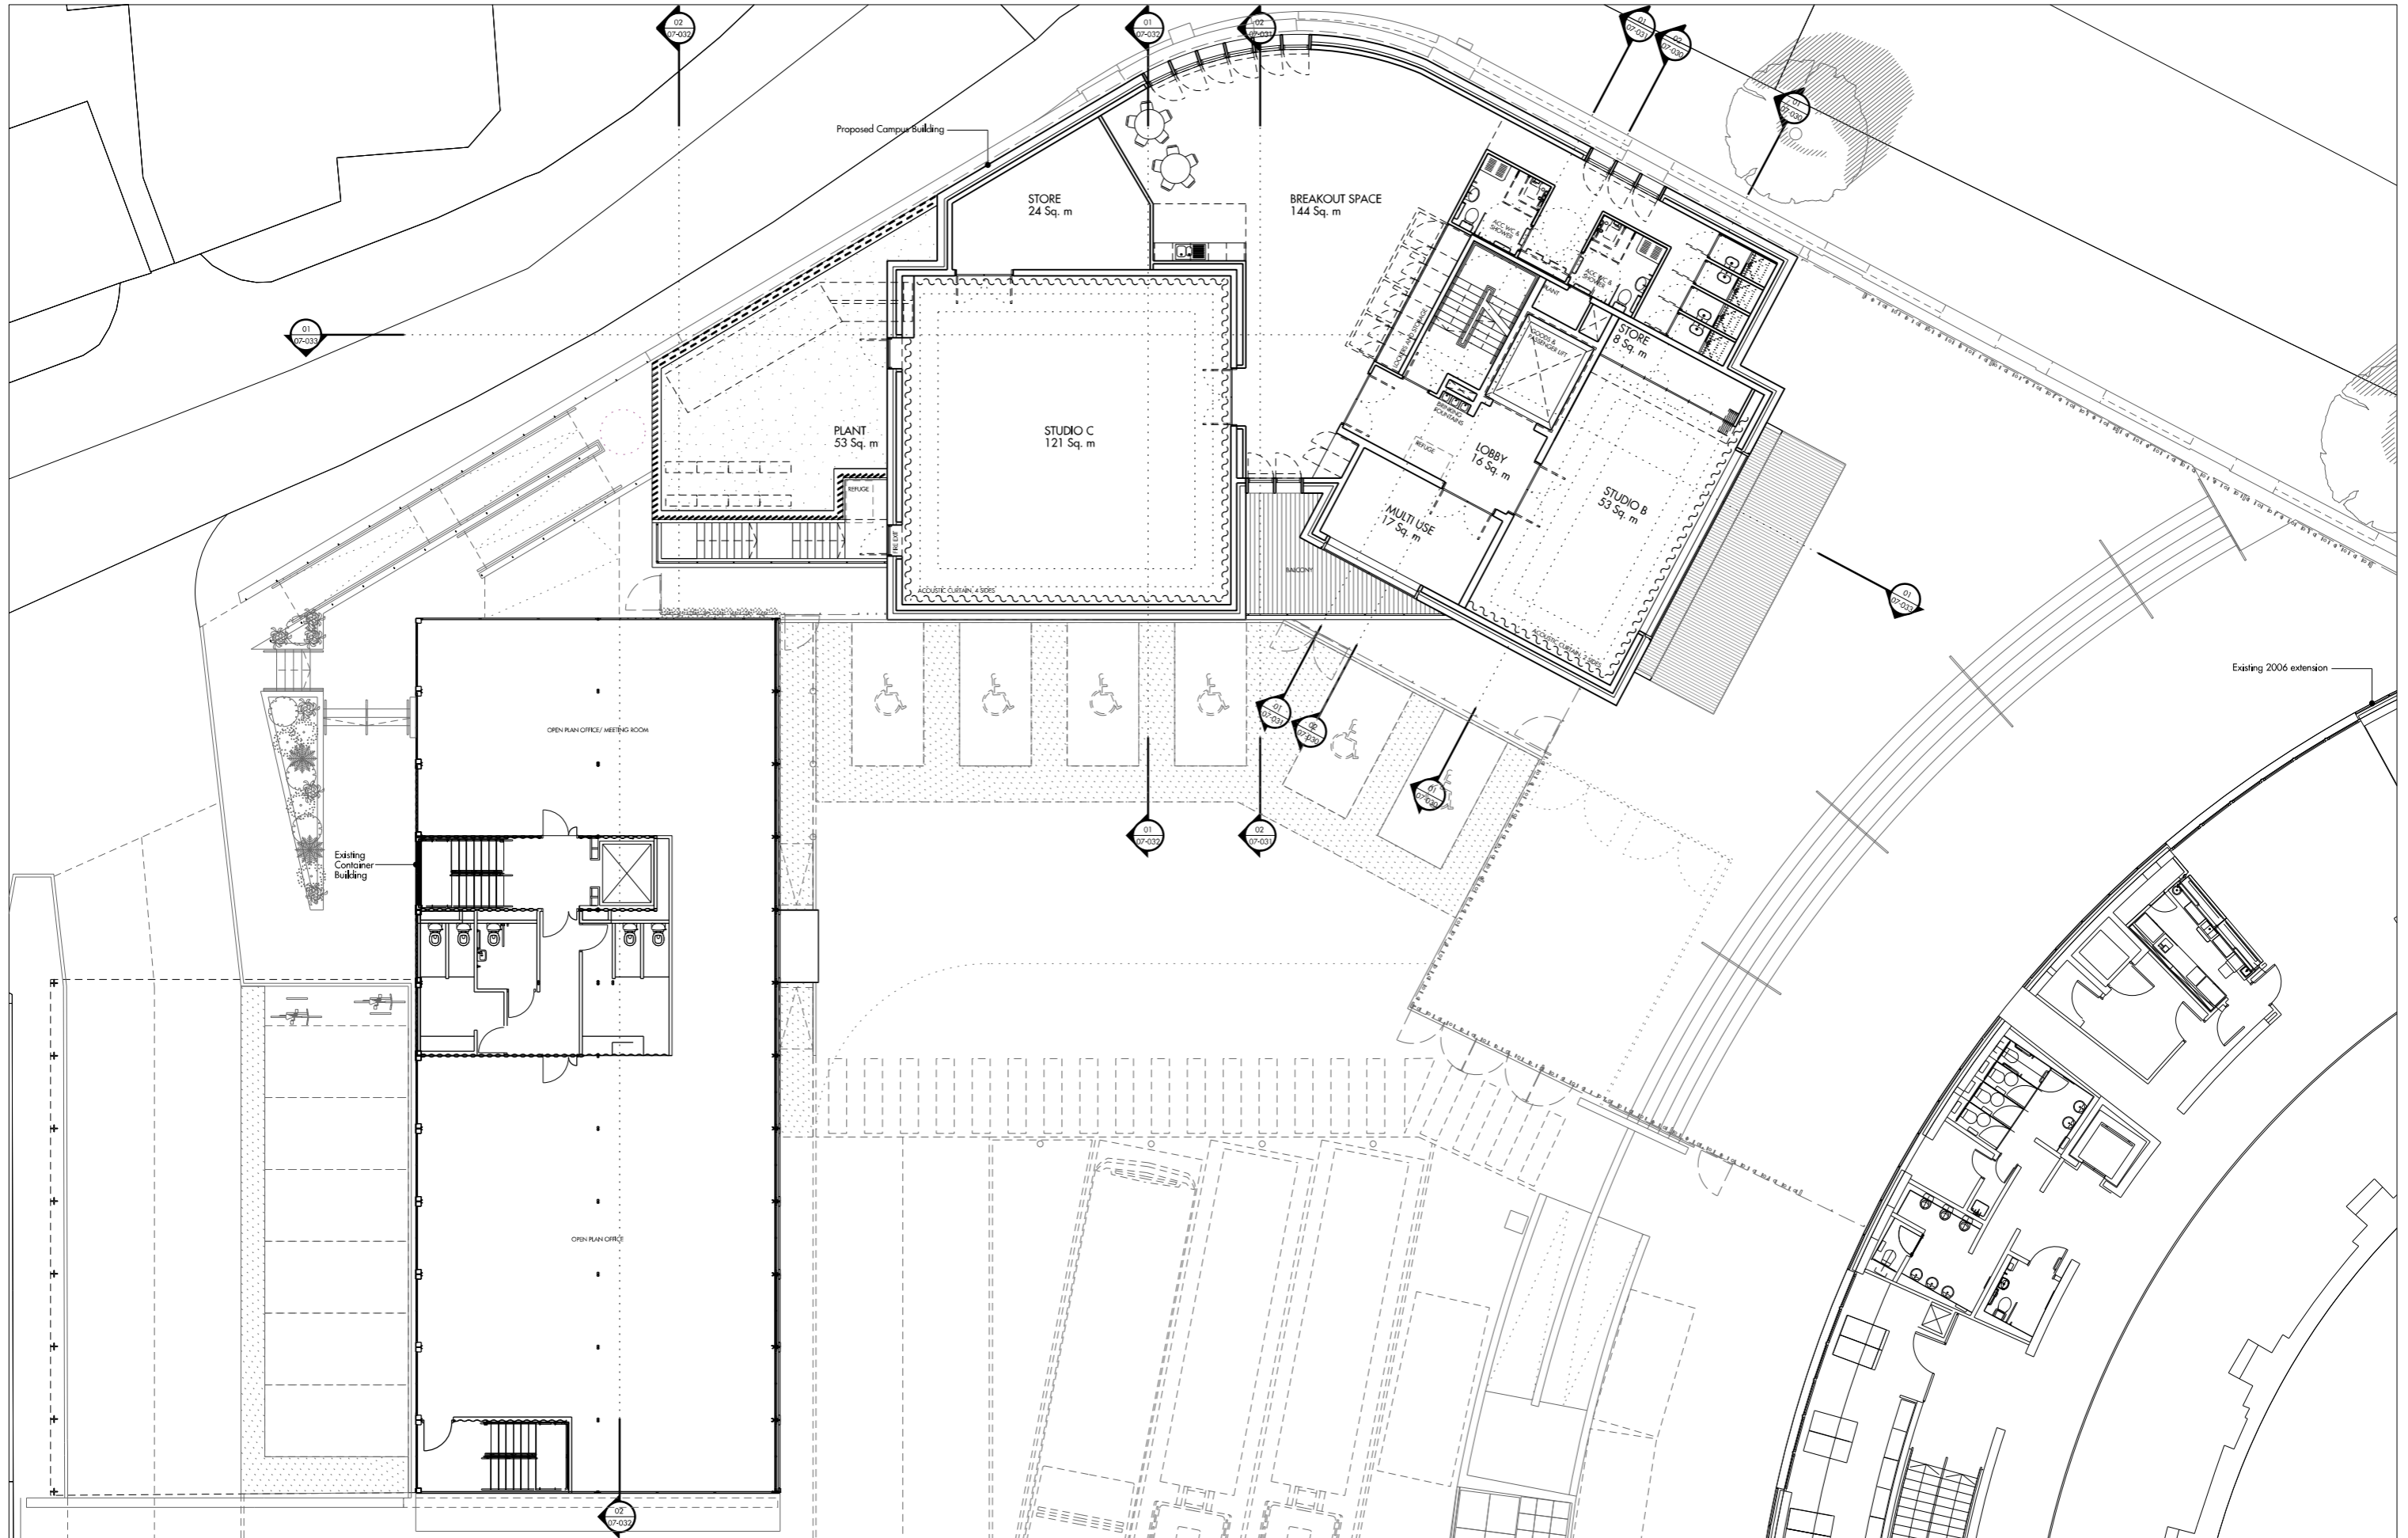



Do not scale from this drawing. Use figured dimensions only. Figured dimensions are in millimetres. All levels are in metres. All dimensions and levels shall be verified on site before proceeding with works. Detailed site survey to be carried out to verify positions and level relationships with the existing and proposed survey. The architect must be notified of any discrepancy. Where building components are described in the specification as contractor designed, 'contractor' information relating to those components on this drawing represents design intent only. Allis & Morrison is not responsible for any errors caused by the transmission, translation, software or computer systems. Allis & Morrison is not responsible for nor shall be liable for the consequences of any use made of the drawings or models other than that for which they were produced by Allis & Morrison for the Client.

REV	DATE	DESCRIPTION	CKD	REV	DATE	DESCRIPTION	CKD
P1	26.07.2016	Planning Application	KF				
P2	21.09.2016	Planning Application	KF				
P3	09.01.2017	Planning Application	KF				

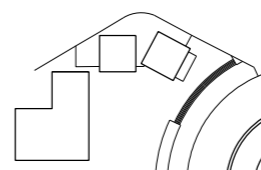


Allis and Morrison
 85 Southwark Street
 London SE1 0HX
 telephone 020 7921 0100
 facsimile 020 7921 0101
 email info@allisandmorrison.com
 A&M JOB NO: 1056

ROUNDHOUSE, CHALK FARM
 FIRST FLOOR PLAN
 PLANNING
 1056_07_011
 SCALE 1:100@A1 1:200@A3

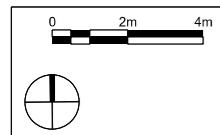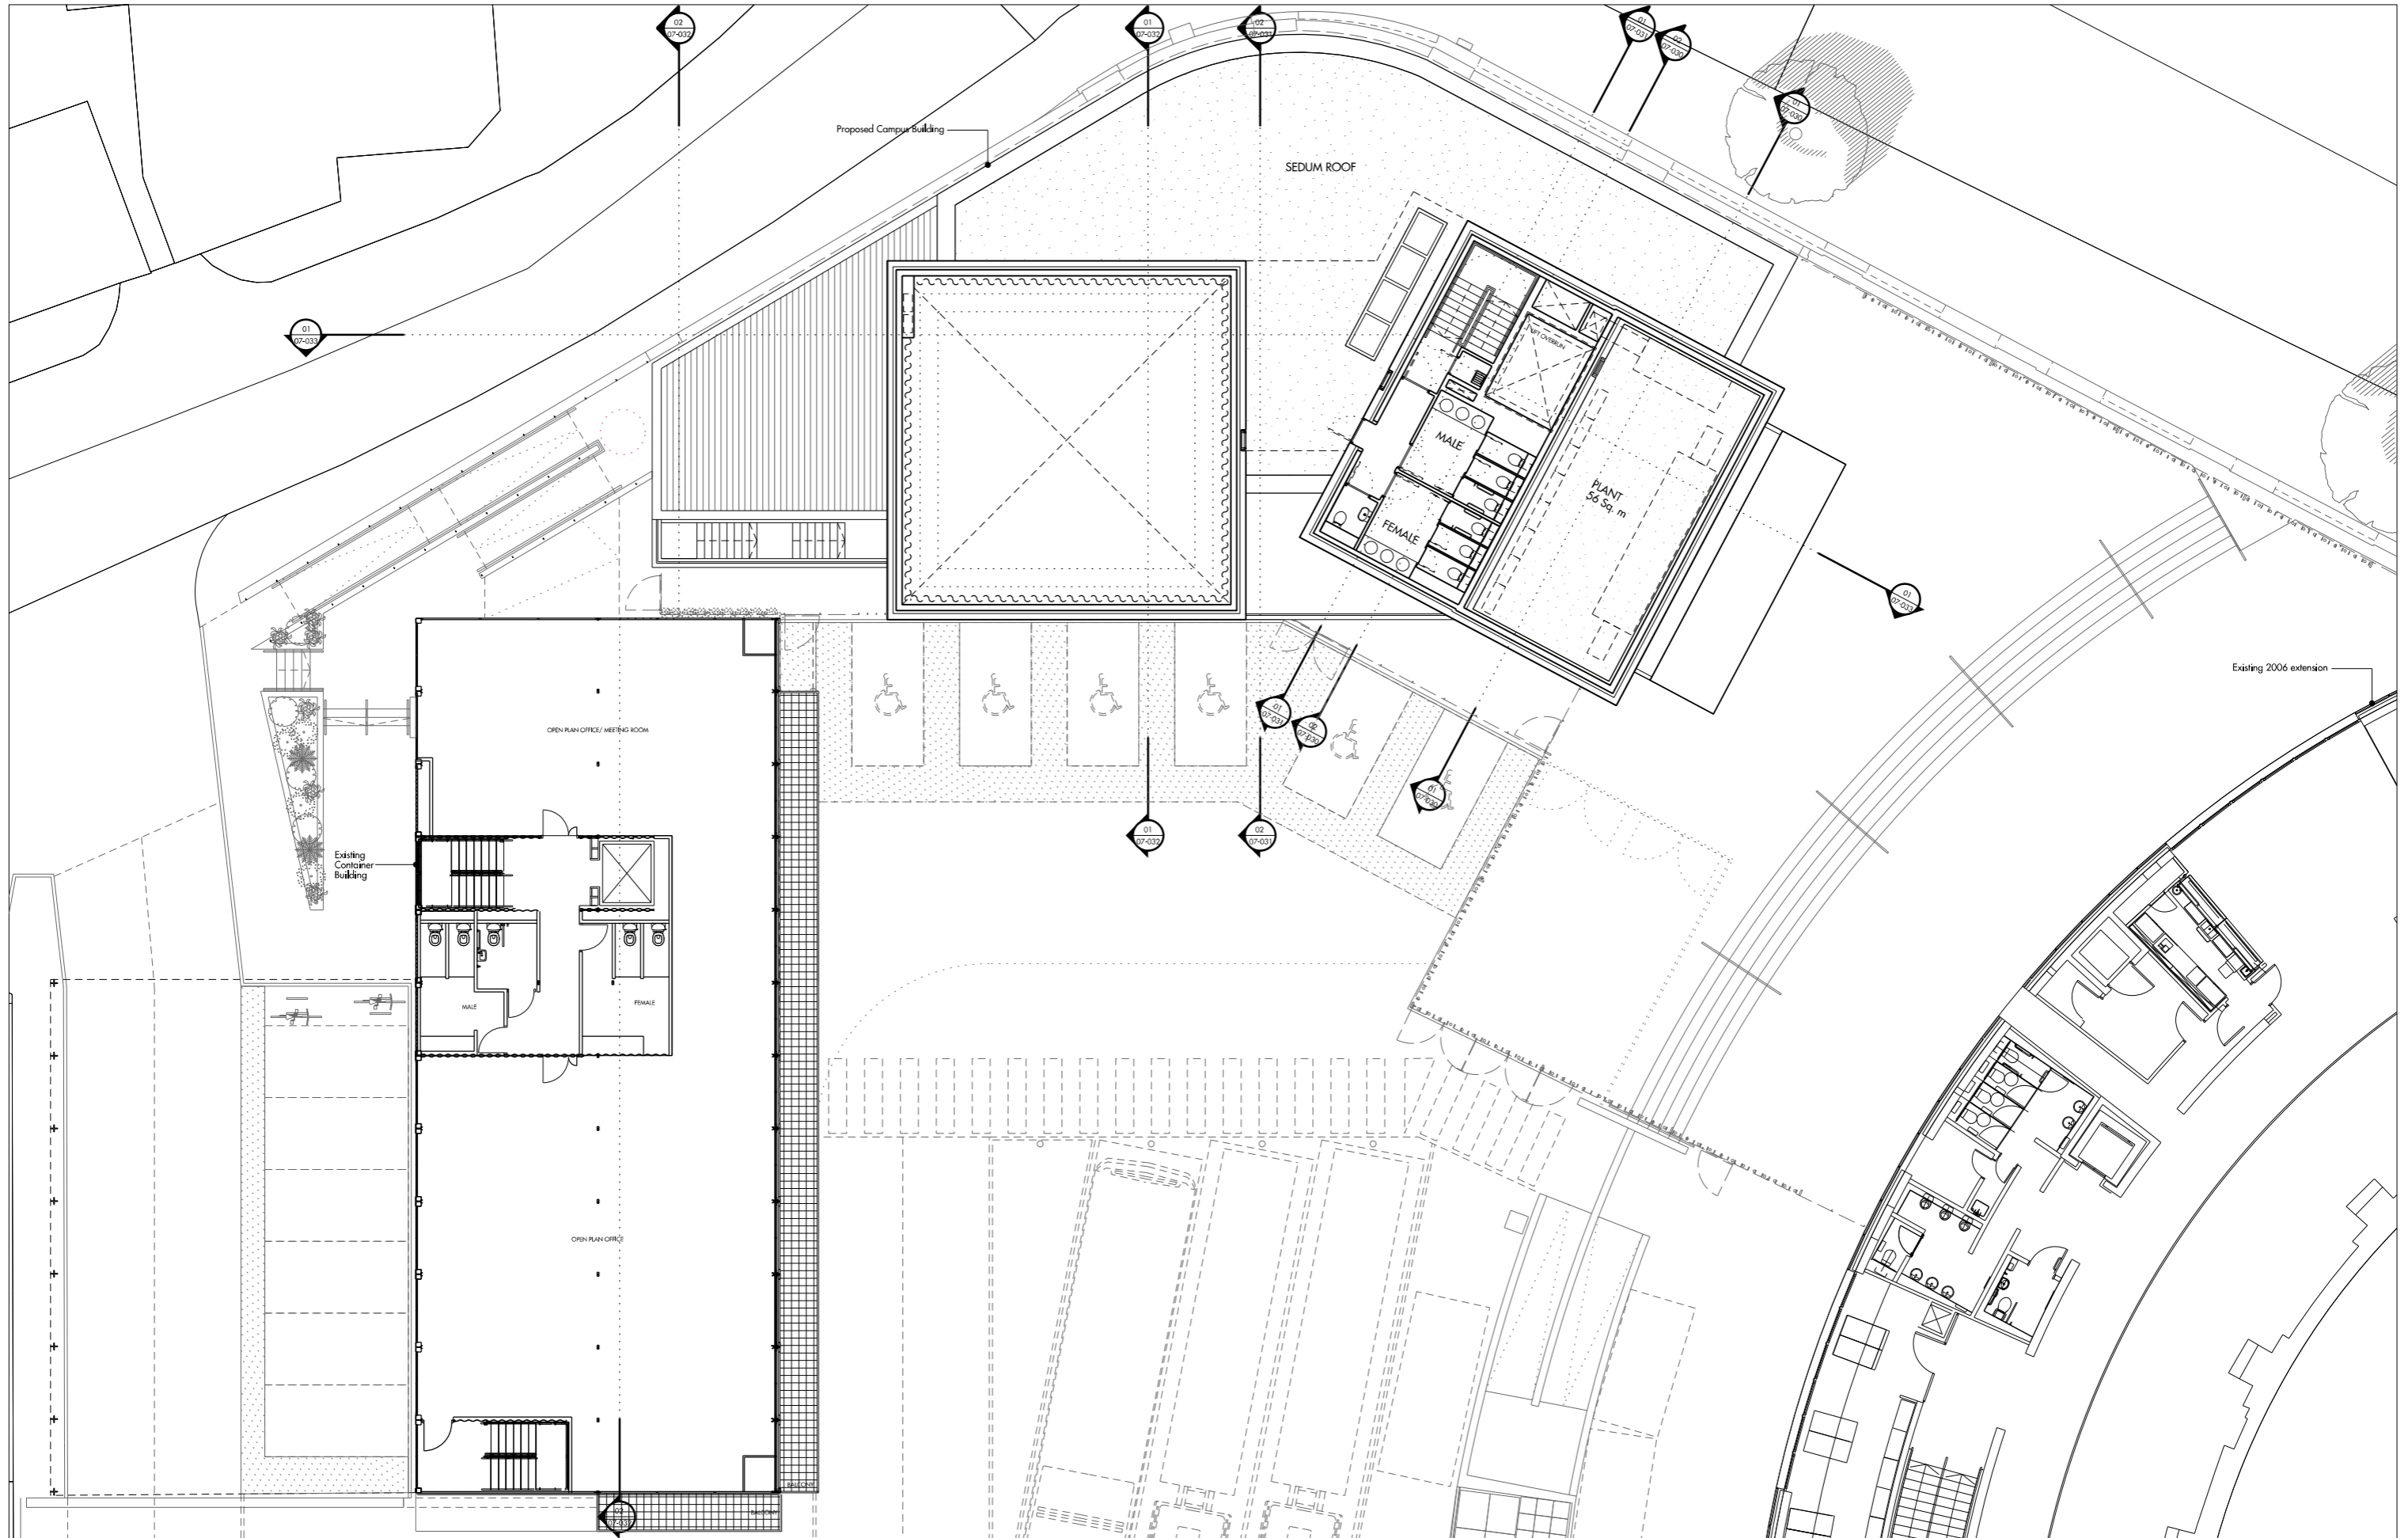



Do not scale from this drawing. Use figured dimensions only. Figured dimensions are in millimetres. All levels are in metres. All dimensions and levels shall be verified on site before proceeding with works. Detailed site survey to be carried out to verify positions and level relationships with the existing and proposed survey. The architect must be notified of any discrepancy. Where building components are described in the specification as contractor designed, 'construction' information relating to those components on this drawing represents design intent only. Allies & Morrison is not responsible for any errors caused by the transmission, translation, software or computer systems. Allies & Morrison is not responsible for nor shall be liable for the consequences of any use made of the drawings or models other than that for which they were produced by Allies & Morrison for the Client.

REV	DATE	DESCRIPTION	CKD	REV	DATE	DESCRIPTION	CKD
P1	26.07.2016	Planning Application	KF				
P2	21.09.2016	Planning Application	KF				
P3	09.01.2017	Planning Application	KF				

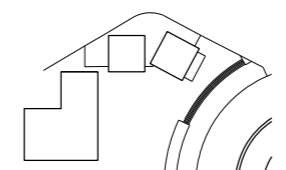


Allies and Morrison
 85 Southwark Street
 London SE1 0HK
 telephone 020 7921 0100
 facsimile 020 7921 0101
 email info@alliesandmorrison.com
 A&M JOB NO: 1056

ROUNDHOUSE, CHALK FARM
 SECOND FLOOR PLAN
 PLANNING
 1056_07_012
 SCALE 1:100 @A1 1:200@A3

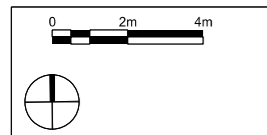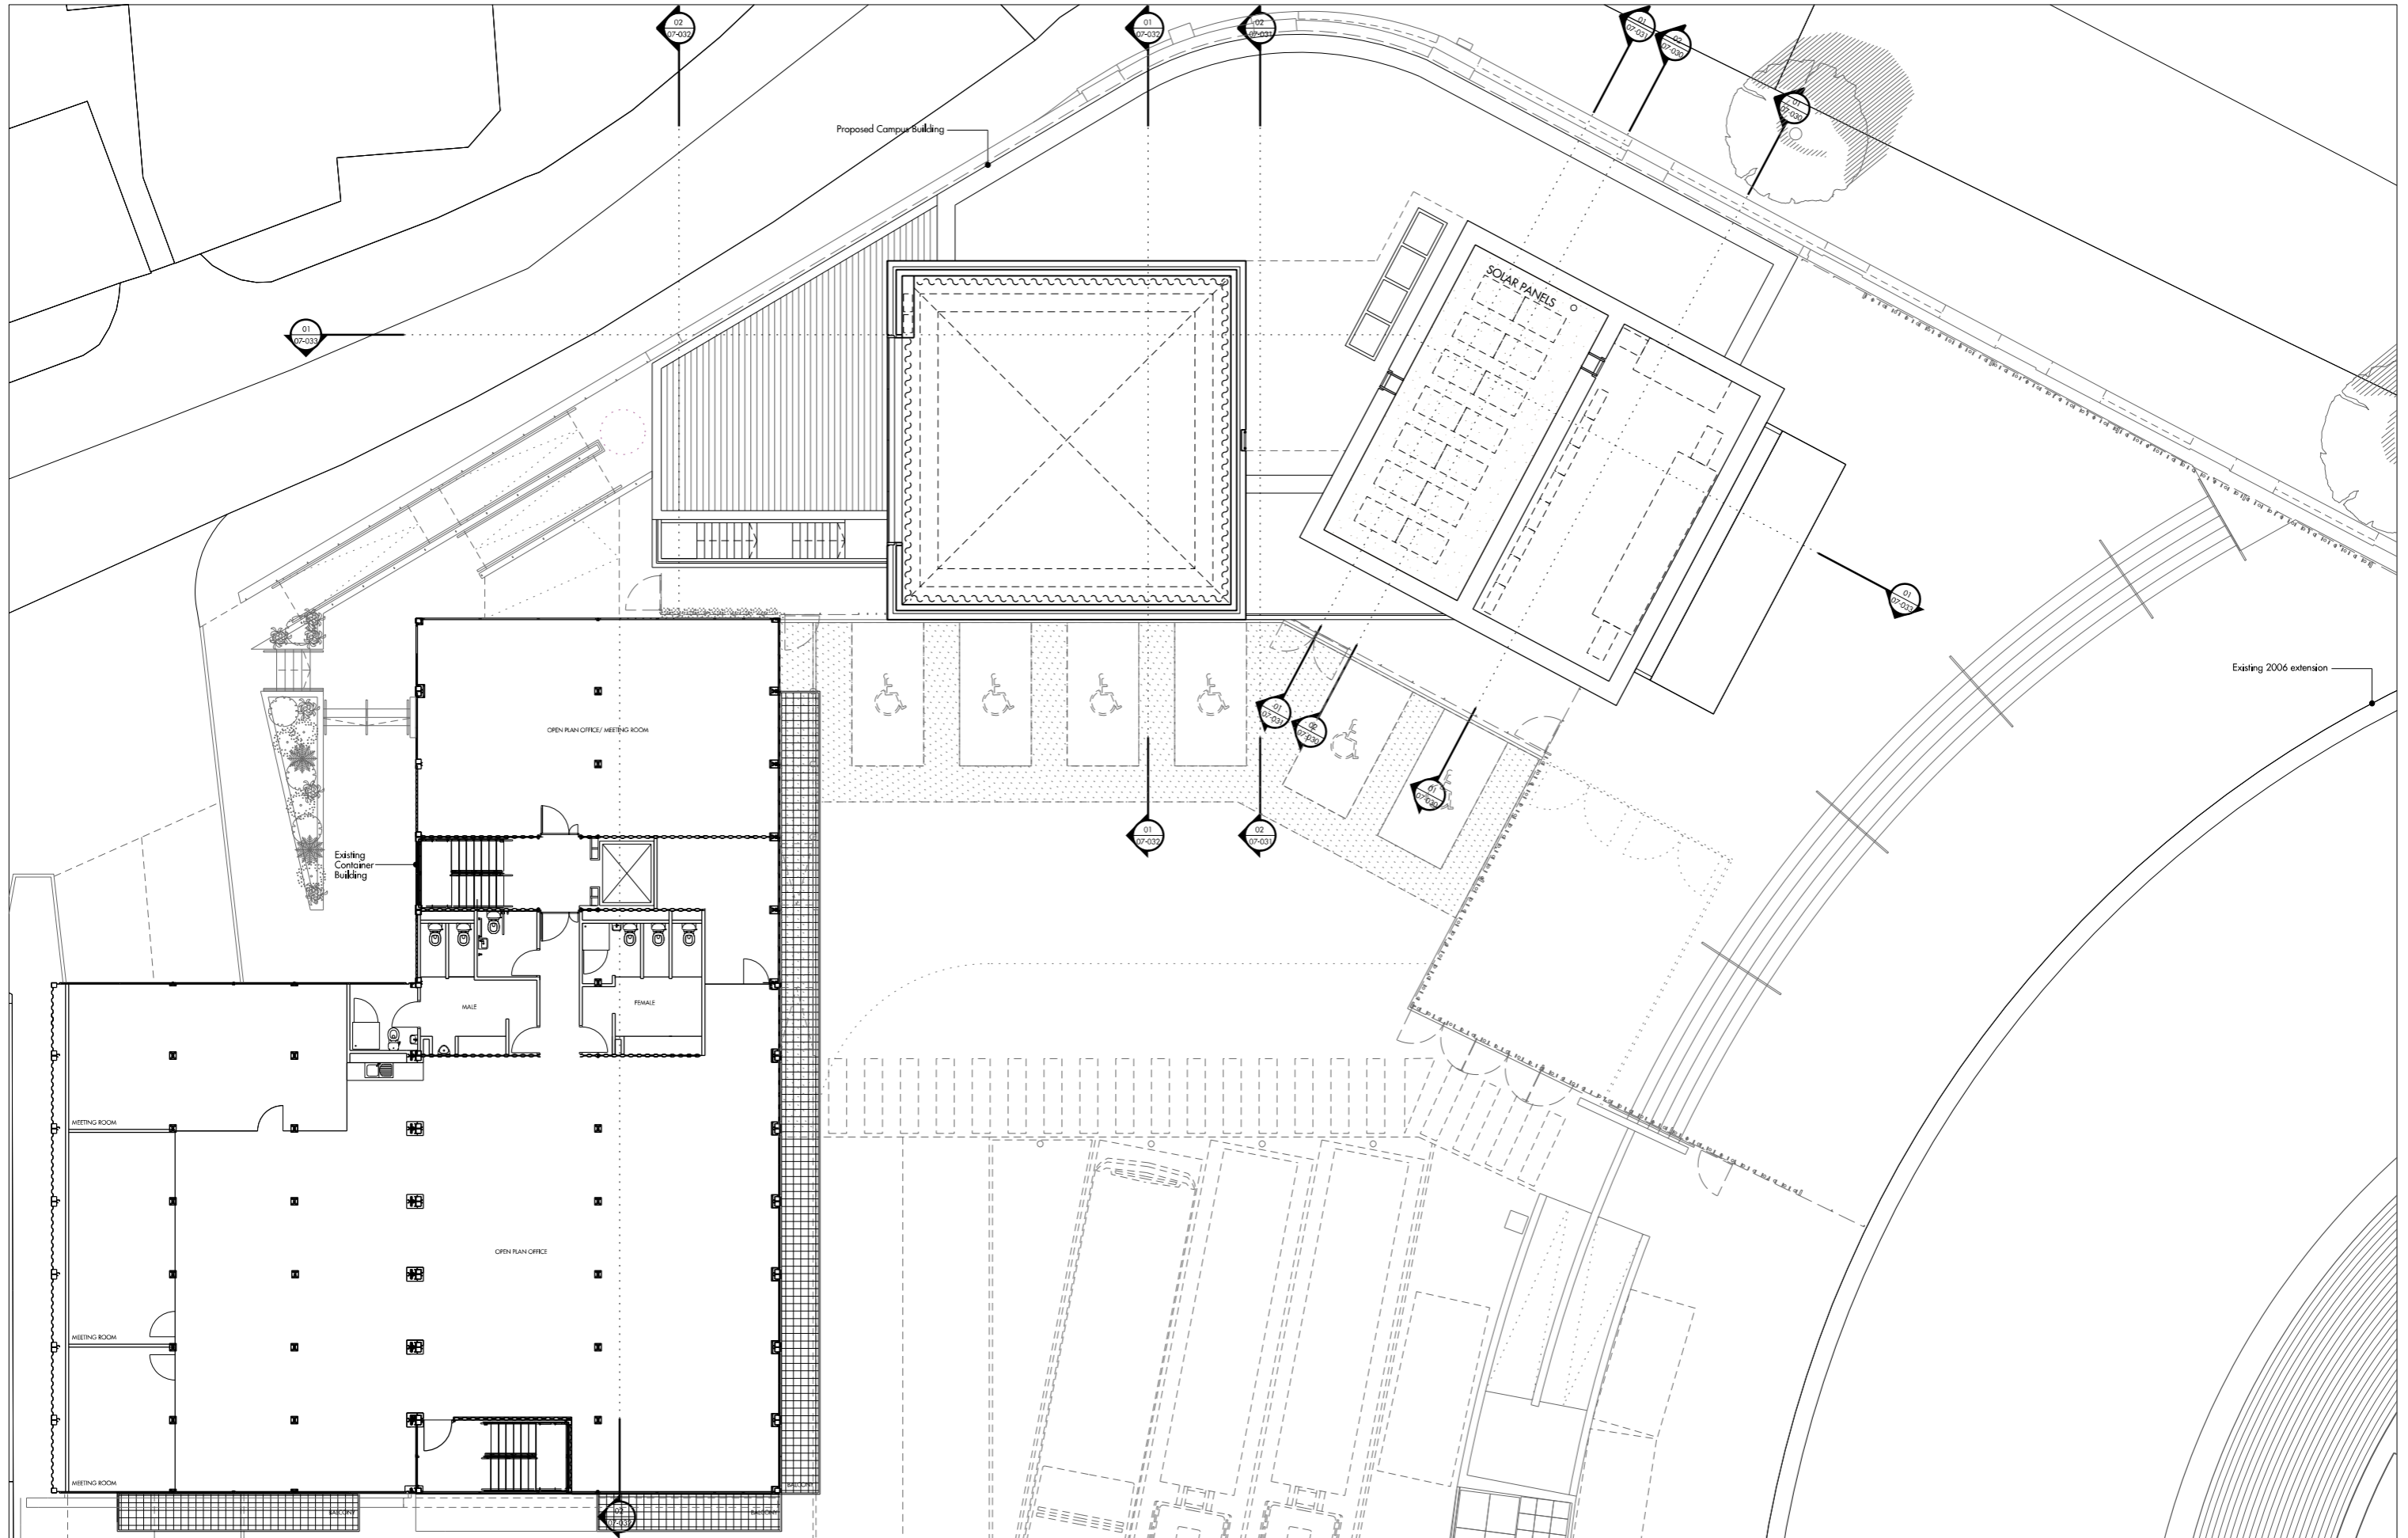

Do not scale from this drawing. Use figured dimensions only. Figured dimensions are in millimetres. All levels are in metres. All dimensions and levels shall be verified on site before proceeding with works. Detailed site survey to be carried out to verify positions and level relationships with the existing and proposed survey. The architect must be notified of any discrepancy. Where building components are described in the specification as contractor designed, "contractor" information relating to those components on this drawing represents design intent only. Allies & Morrison is not responsible for any errors caused by the transmission, translation, software or computer systems. Allies & Morrison is not responsible for nor shall be liable for the consequences of any use made of the drawings or models other than that for which they were produced by Allies & Morrison for the Client.



REV	DATE	DESCRIPTION	CKD	REV	DATE	DESCRIPTION	CKD
P1	26.07.2016	Planning Application	KF				
P2	21.09.2016	Planning Application	KF				
P3	09.01.2017	Planning Application	KF				

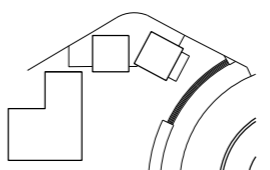

Allies and Morrison
 85 Southwark Street
 London SE1 0HK
 020 7921 0100
 020 7921 0101
 info@alliesandmorrison.com
 A&M JOB NO: 1056


ROUNDHOUSE, CHALK FARM
 THIRD FLOOR PLAN
 PLANNING
 1056_07_013
 SCALE 1:100 @A1 1:200@A3

P3
 Revision

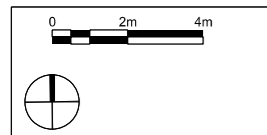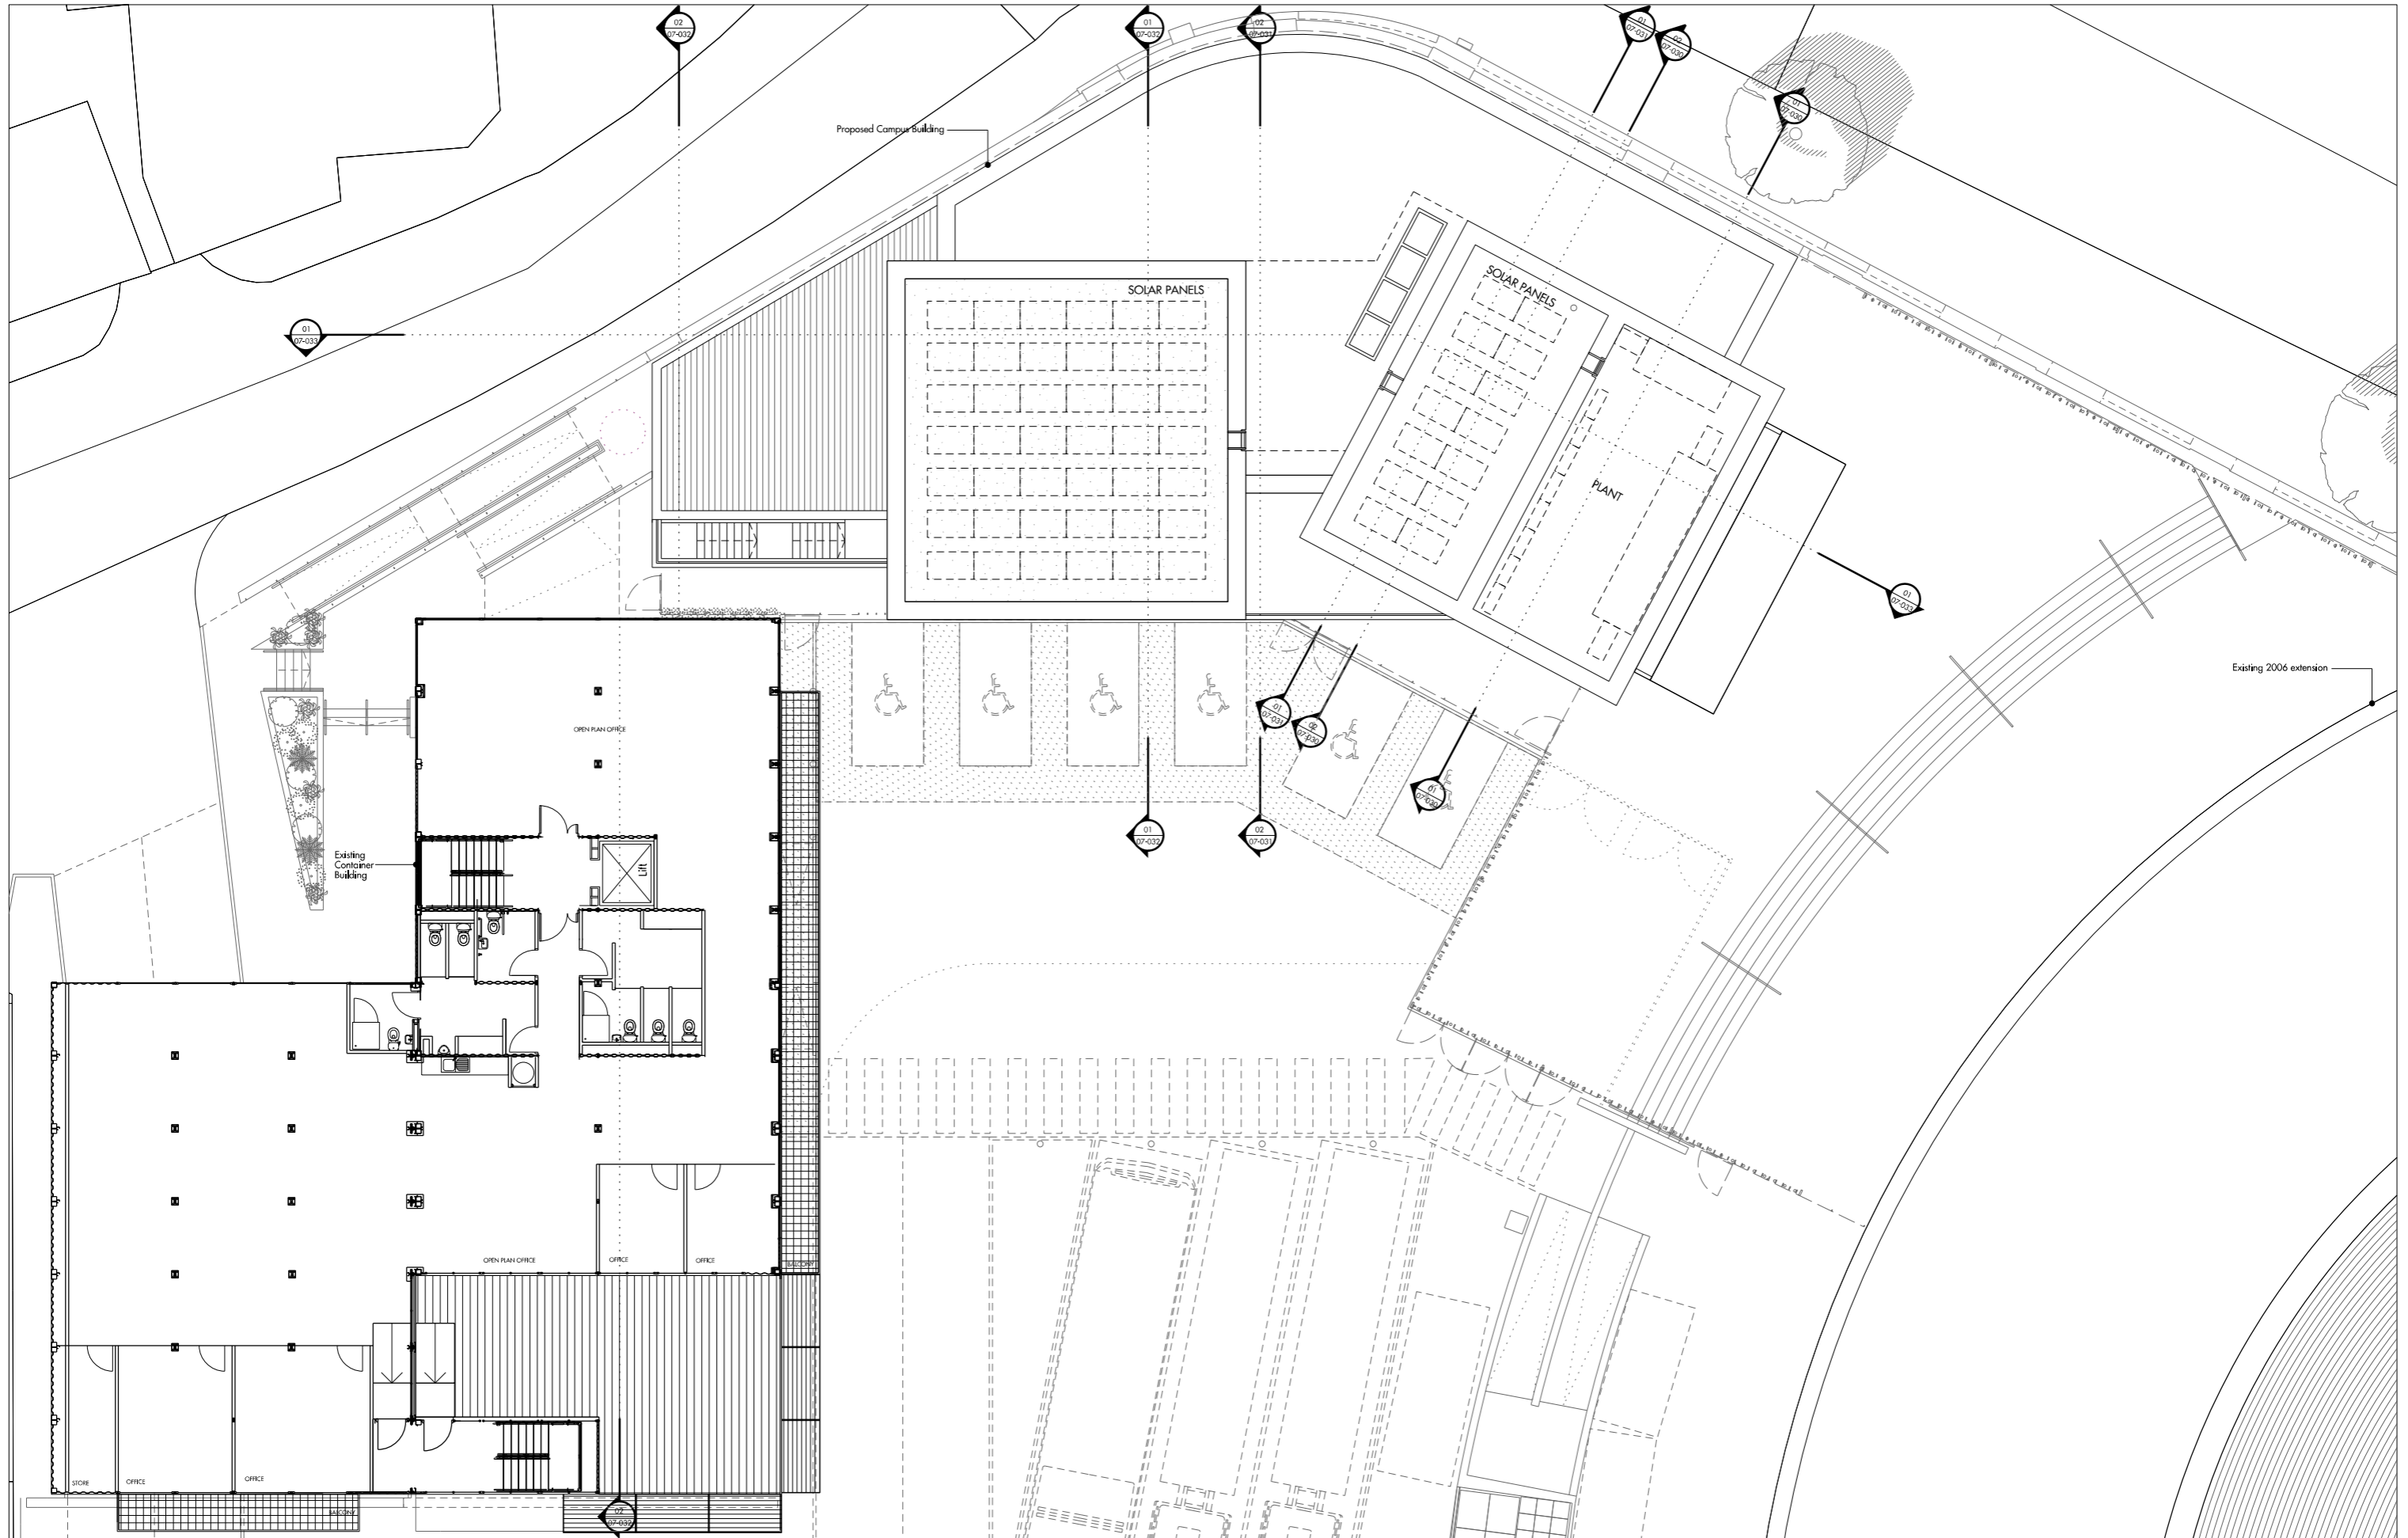

Do not scale from this drawing. Use figured dimensions only. Figured dimensions are in millimetres. All levels are in metres. All dimensions and levels shall be verified on site before proceeding with works. Detailed site survey to be carried out to verify positions and level relationships with the existing and proposed survey. The architect must be notified of any discrepancy. Where building components are described in the specification as contractor designed, 'contractor' refers to the contractor. Components on this drawing represent design intent only. Allies & Morrison is not responsible for any errors caused by the transmission, translation, software or computer systems. Allies & Morrison is not responsible for nor shall be liable for the consequences of any use made of the drawings or models other than that for which they were produced by Allies & Morrison for the Client.



REV	DATE	DESCRIPTION	CKD	REV	DATE	DESCRIPTION	CKD
P1	26.07.2016	Planning Application	KF				
P2	21.09.2016	Planning Application	KF				
P3	09.01.2017	Planning Application	KF				

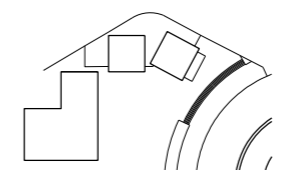

Allies and Morrison
 85 Southwark Street
 London SE1 0HK
 020 7921 0100
 020 7921 0101
 info@alliesandmorrison.com
 A&M JOB NO: 1056


ROUNDHOUSE, CHALK FARM
 FOURTH FLOOR PLAN
 PLANNING
 1056_07_014
 SCALE 1:100 @A1 1:200@A3

P3
 Revision

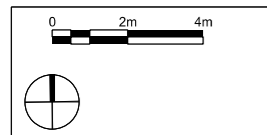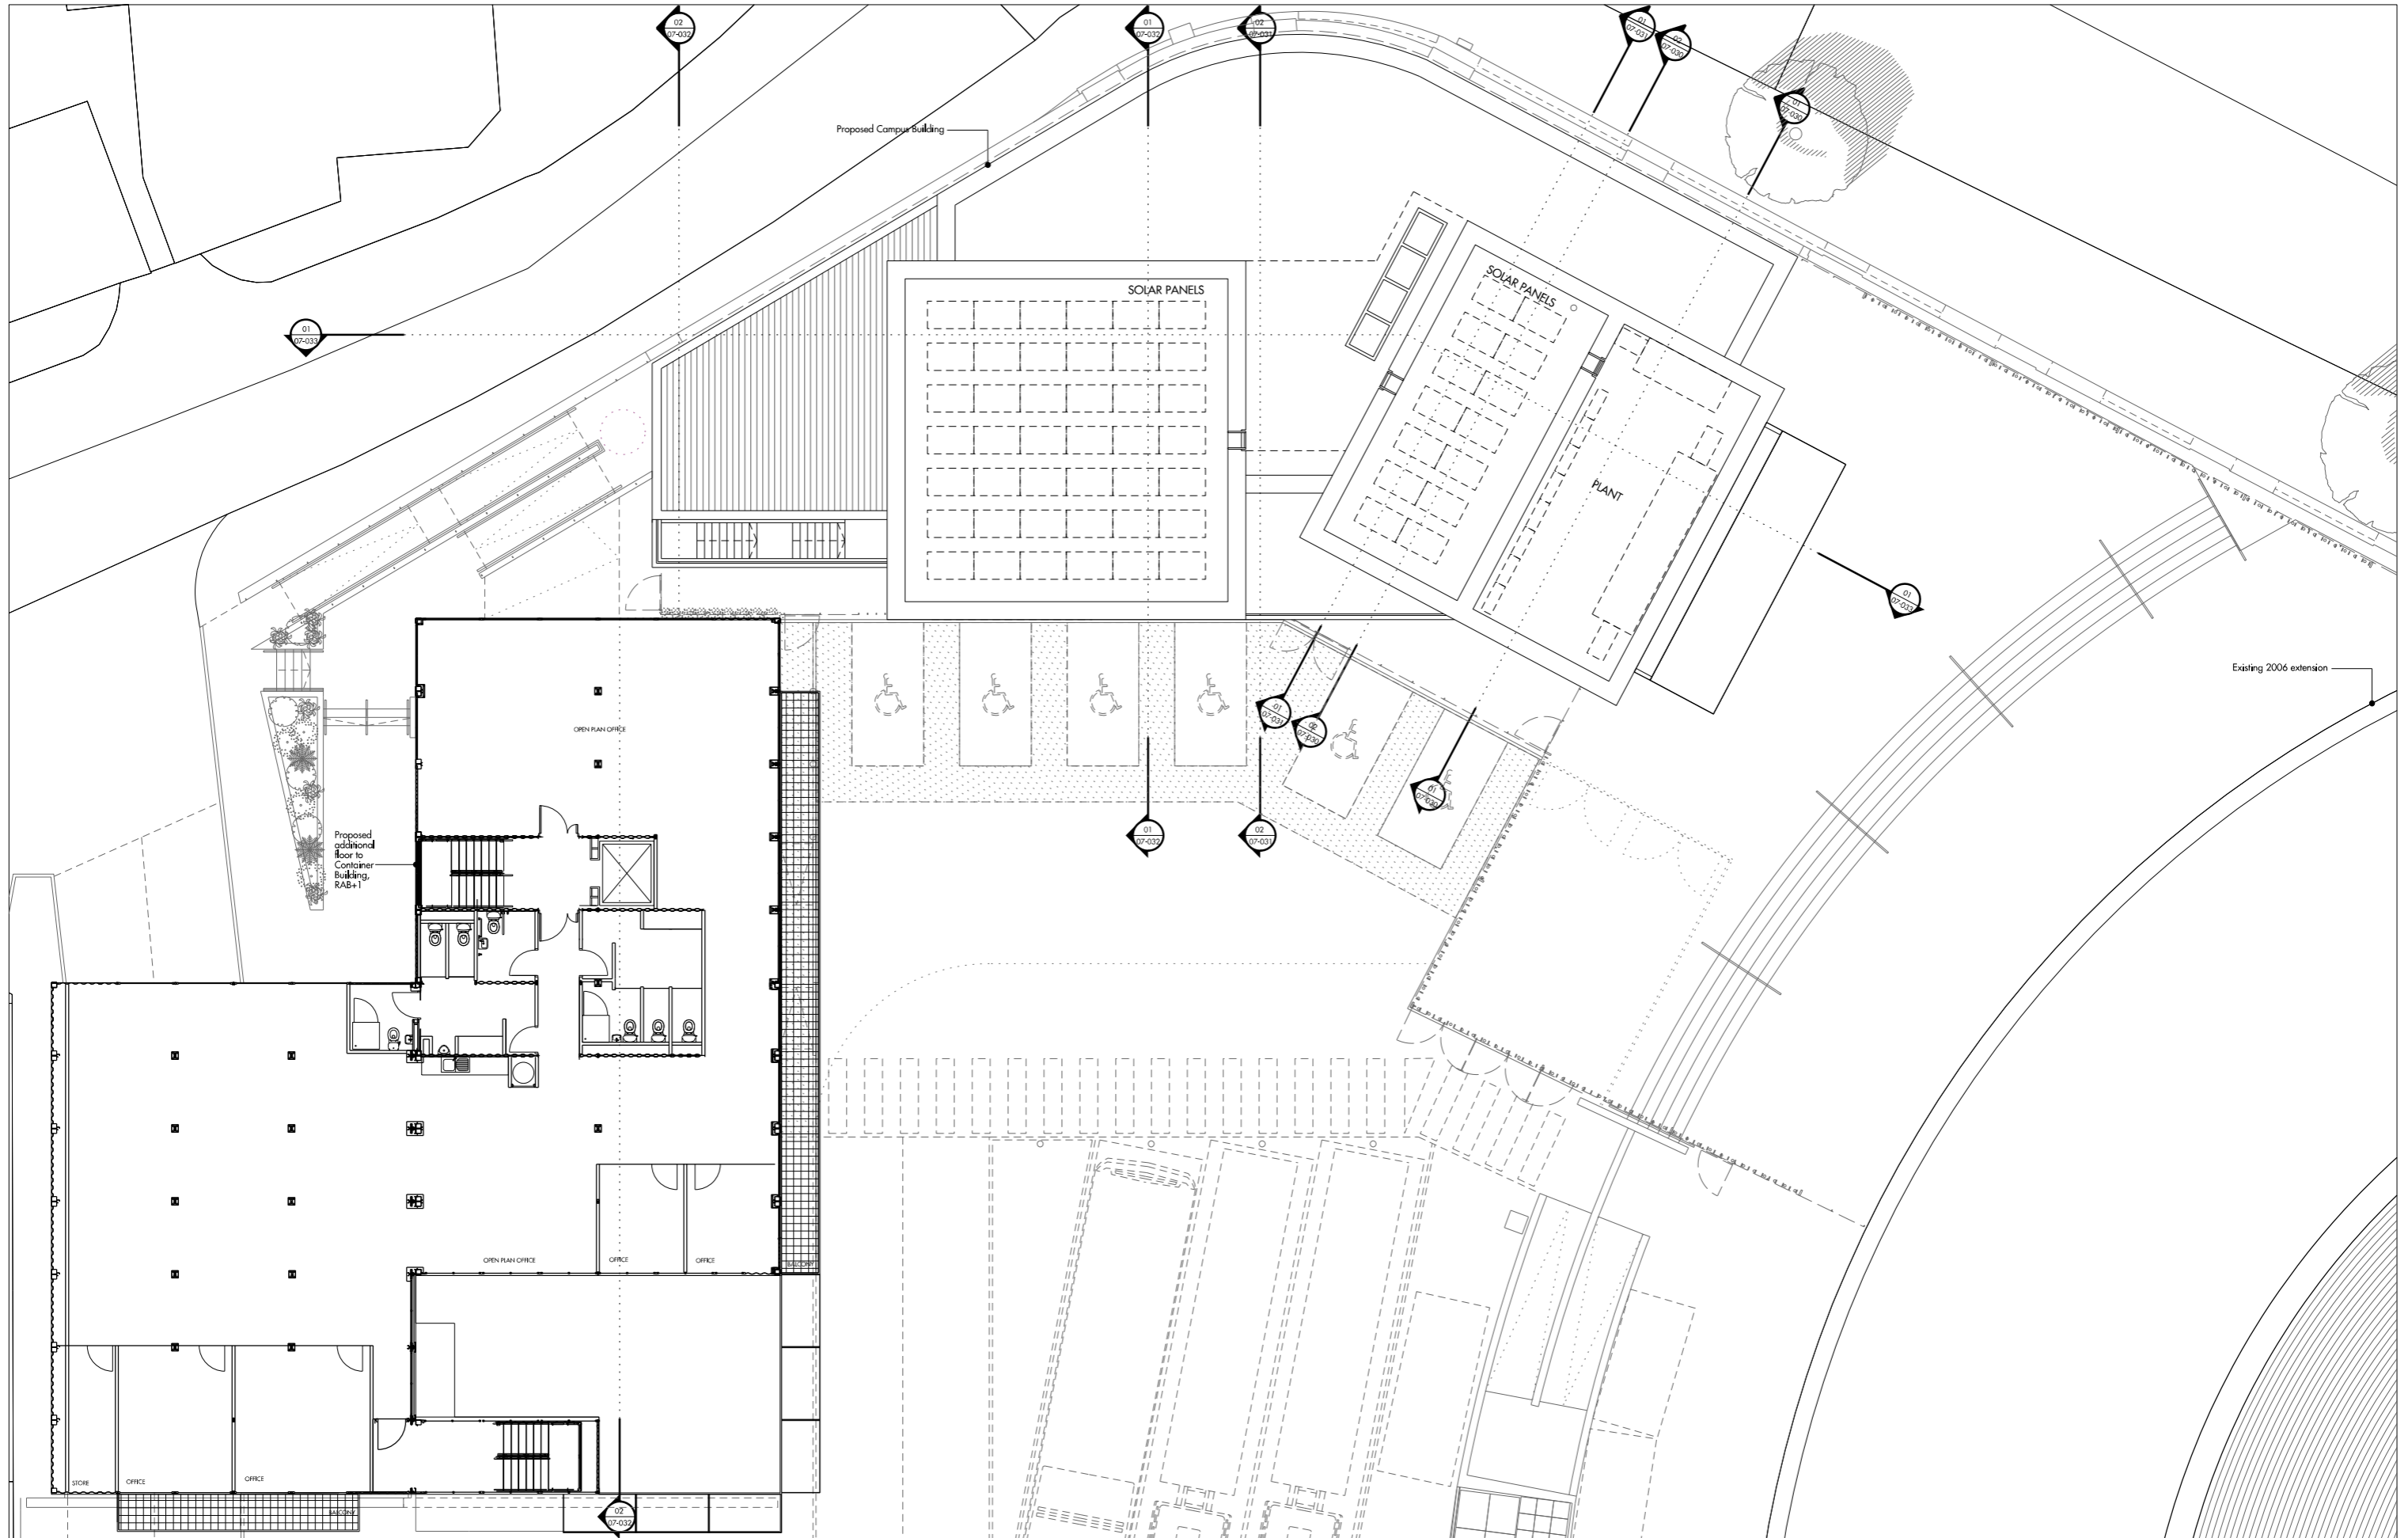

Do not scale from this drawing. Use figured dimensions only. Figured dimensions are in millimetres. All levels are in metres. All dimensions and levels shall be verified on site before proceeding with works. Detailed site survey to be carried out to verify positions and level relationships with the existing and proposed survey. The architect must be notified of any discrepancy. Where building components are described in the specification as contractor designed, 'construction' relates to those components on this drawing represents design intent only. Allies & Morrison is not responsible for any errors caused by the transmission, translation, software or computer systems. Allies & Morrison is not responsible for nor shall be liable for the consequences of any use made of the drawings or models other than that for which they were produced by Allies & Morrison for the Client.



REV	DATE	DESCRIPTION	CKD	REV	DATE	DESCRIPTION	CKD
P1	26.07.2016	Planning Application	KF				
P2	21.09.2016	Planning Application	KF				
P3	09.01.2017	Planning Application	KF				

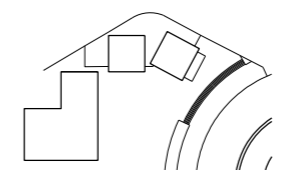

Allies and Morrison
 85 Southwark Street
 London SE1 0HK
 020 7921 0100
 020 7921 0101
 info@alliesandmorrison.com
 A&M JOB NO: 1056


ROUNDHOUSE, CHALK FARM
 FIFTH FLOOR PLAN
 PLANNING
 1056_07_015
 SCALE 1:100 @A1 1:200@A3

P3
 Revision

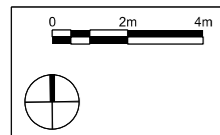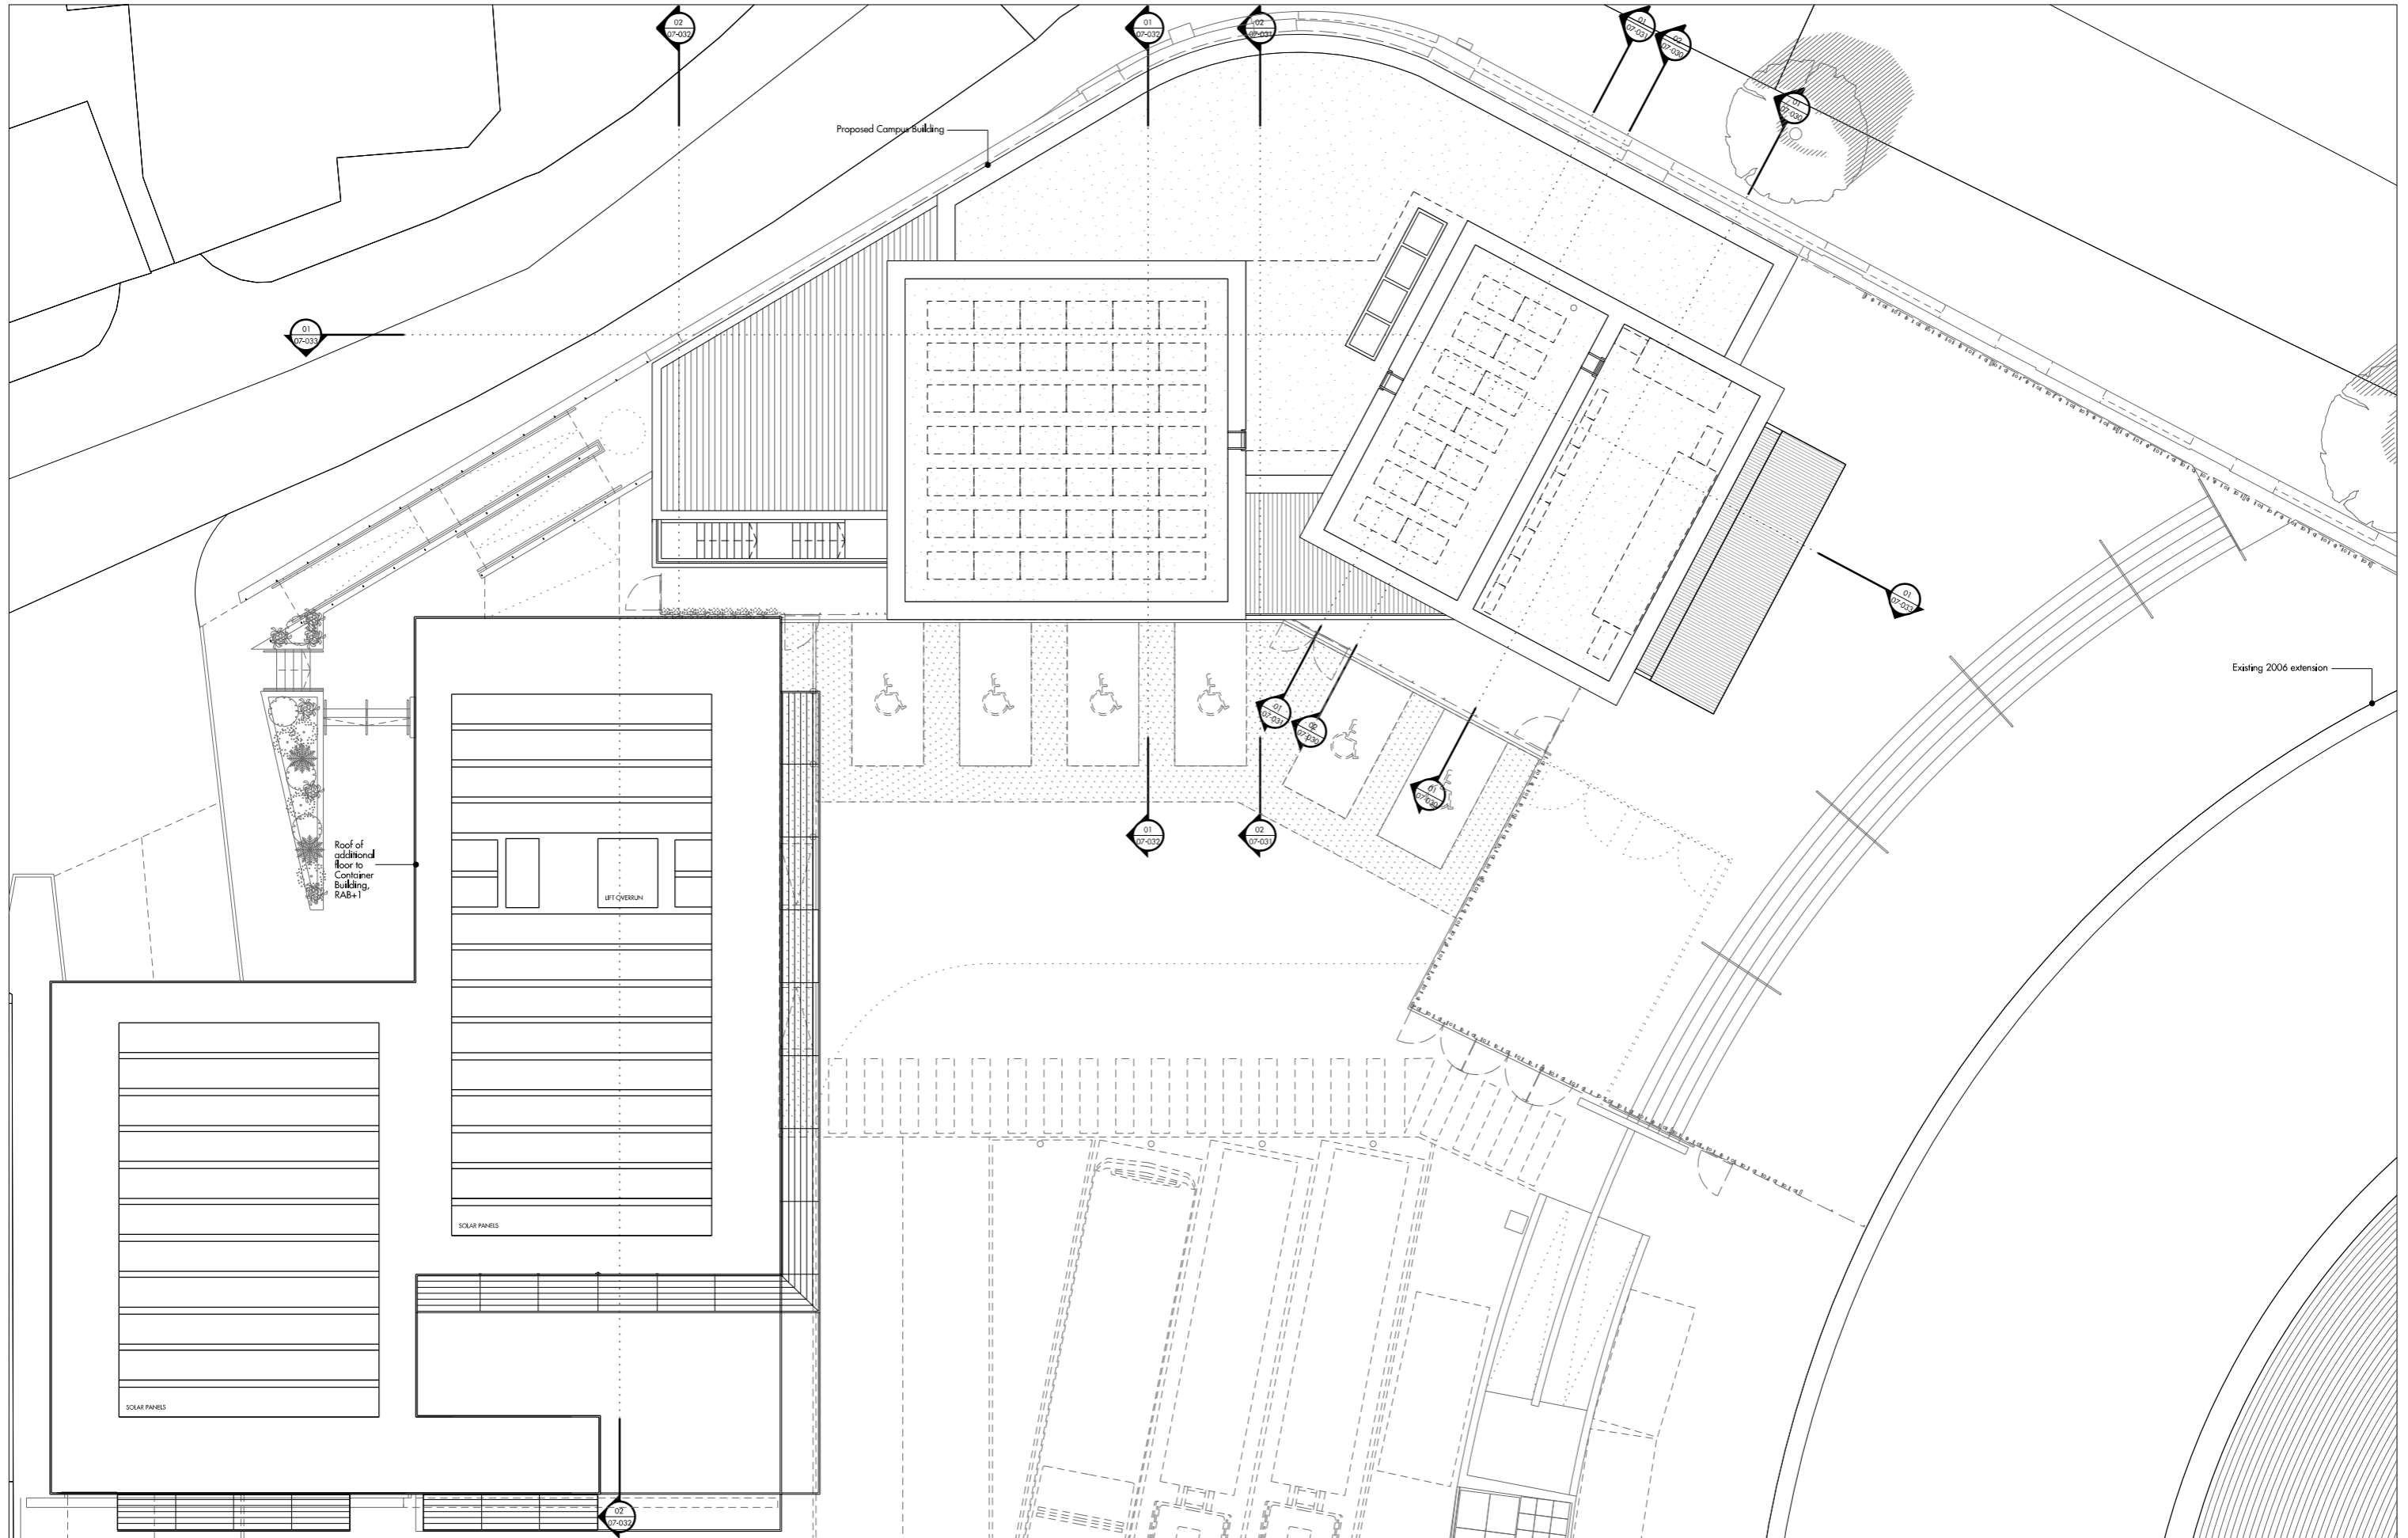

Do not scale from this drawing. Use figured dimensions only. Figured dimensions are in millimetres. All levels are in metres. All dimensions and levels shall be verified on site before proceeding with works. Detailed site survey to be carried out to verify positions and level relationships with the existing and proposed survey. The architect must be notified of any discrepancy. Where building components are described in the specification as contractor designed, 'construction' information relating to those components on this drawing represents design intent only. Allies & Morrison is not responsible for any errors caused by the transmission, translation, software or computer systems. Allies & Morrison is not responsible for nor shall be liable for the consequences of any use made of the drawings or models other than that for which they were produced by Allies & Morrison for the Client.

REV	DATE	DESCRIPTION	CKD	REV	DATE	DESCRIPTION	CKD
P1	26.07.2016	Planning Application	KF				
P2	21.09.2016	Planning Application	KF				
P3	09.01.2017	Planning Application	KF				

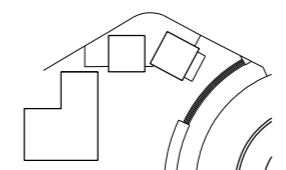

Allies and Morrison
 85 Southwark Street
 London SE1 0HK
 020 7921 0100
 020 7921 0101
 info@alliesandmorrison.com
 A&M JOB NO: 1056

ROUNDHOUSE, CHALK FARM
 ROOF PLAN
 PLANNING
 1056_07_016
 SCALE 1:100 @A1 1:200 @A3

P3
 Revision