



- Key**
- Site Boundary
 - Existing structure
 - Proposed structure
 - Fabric to be demolished

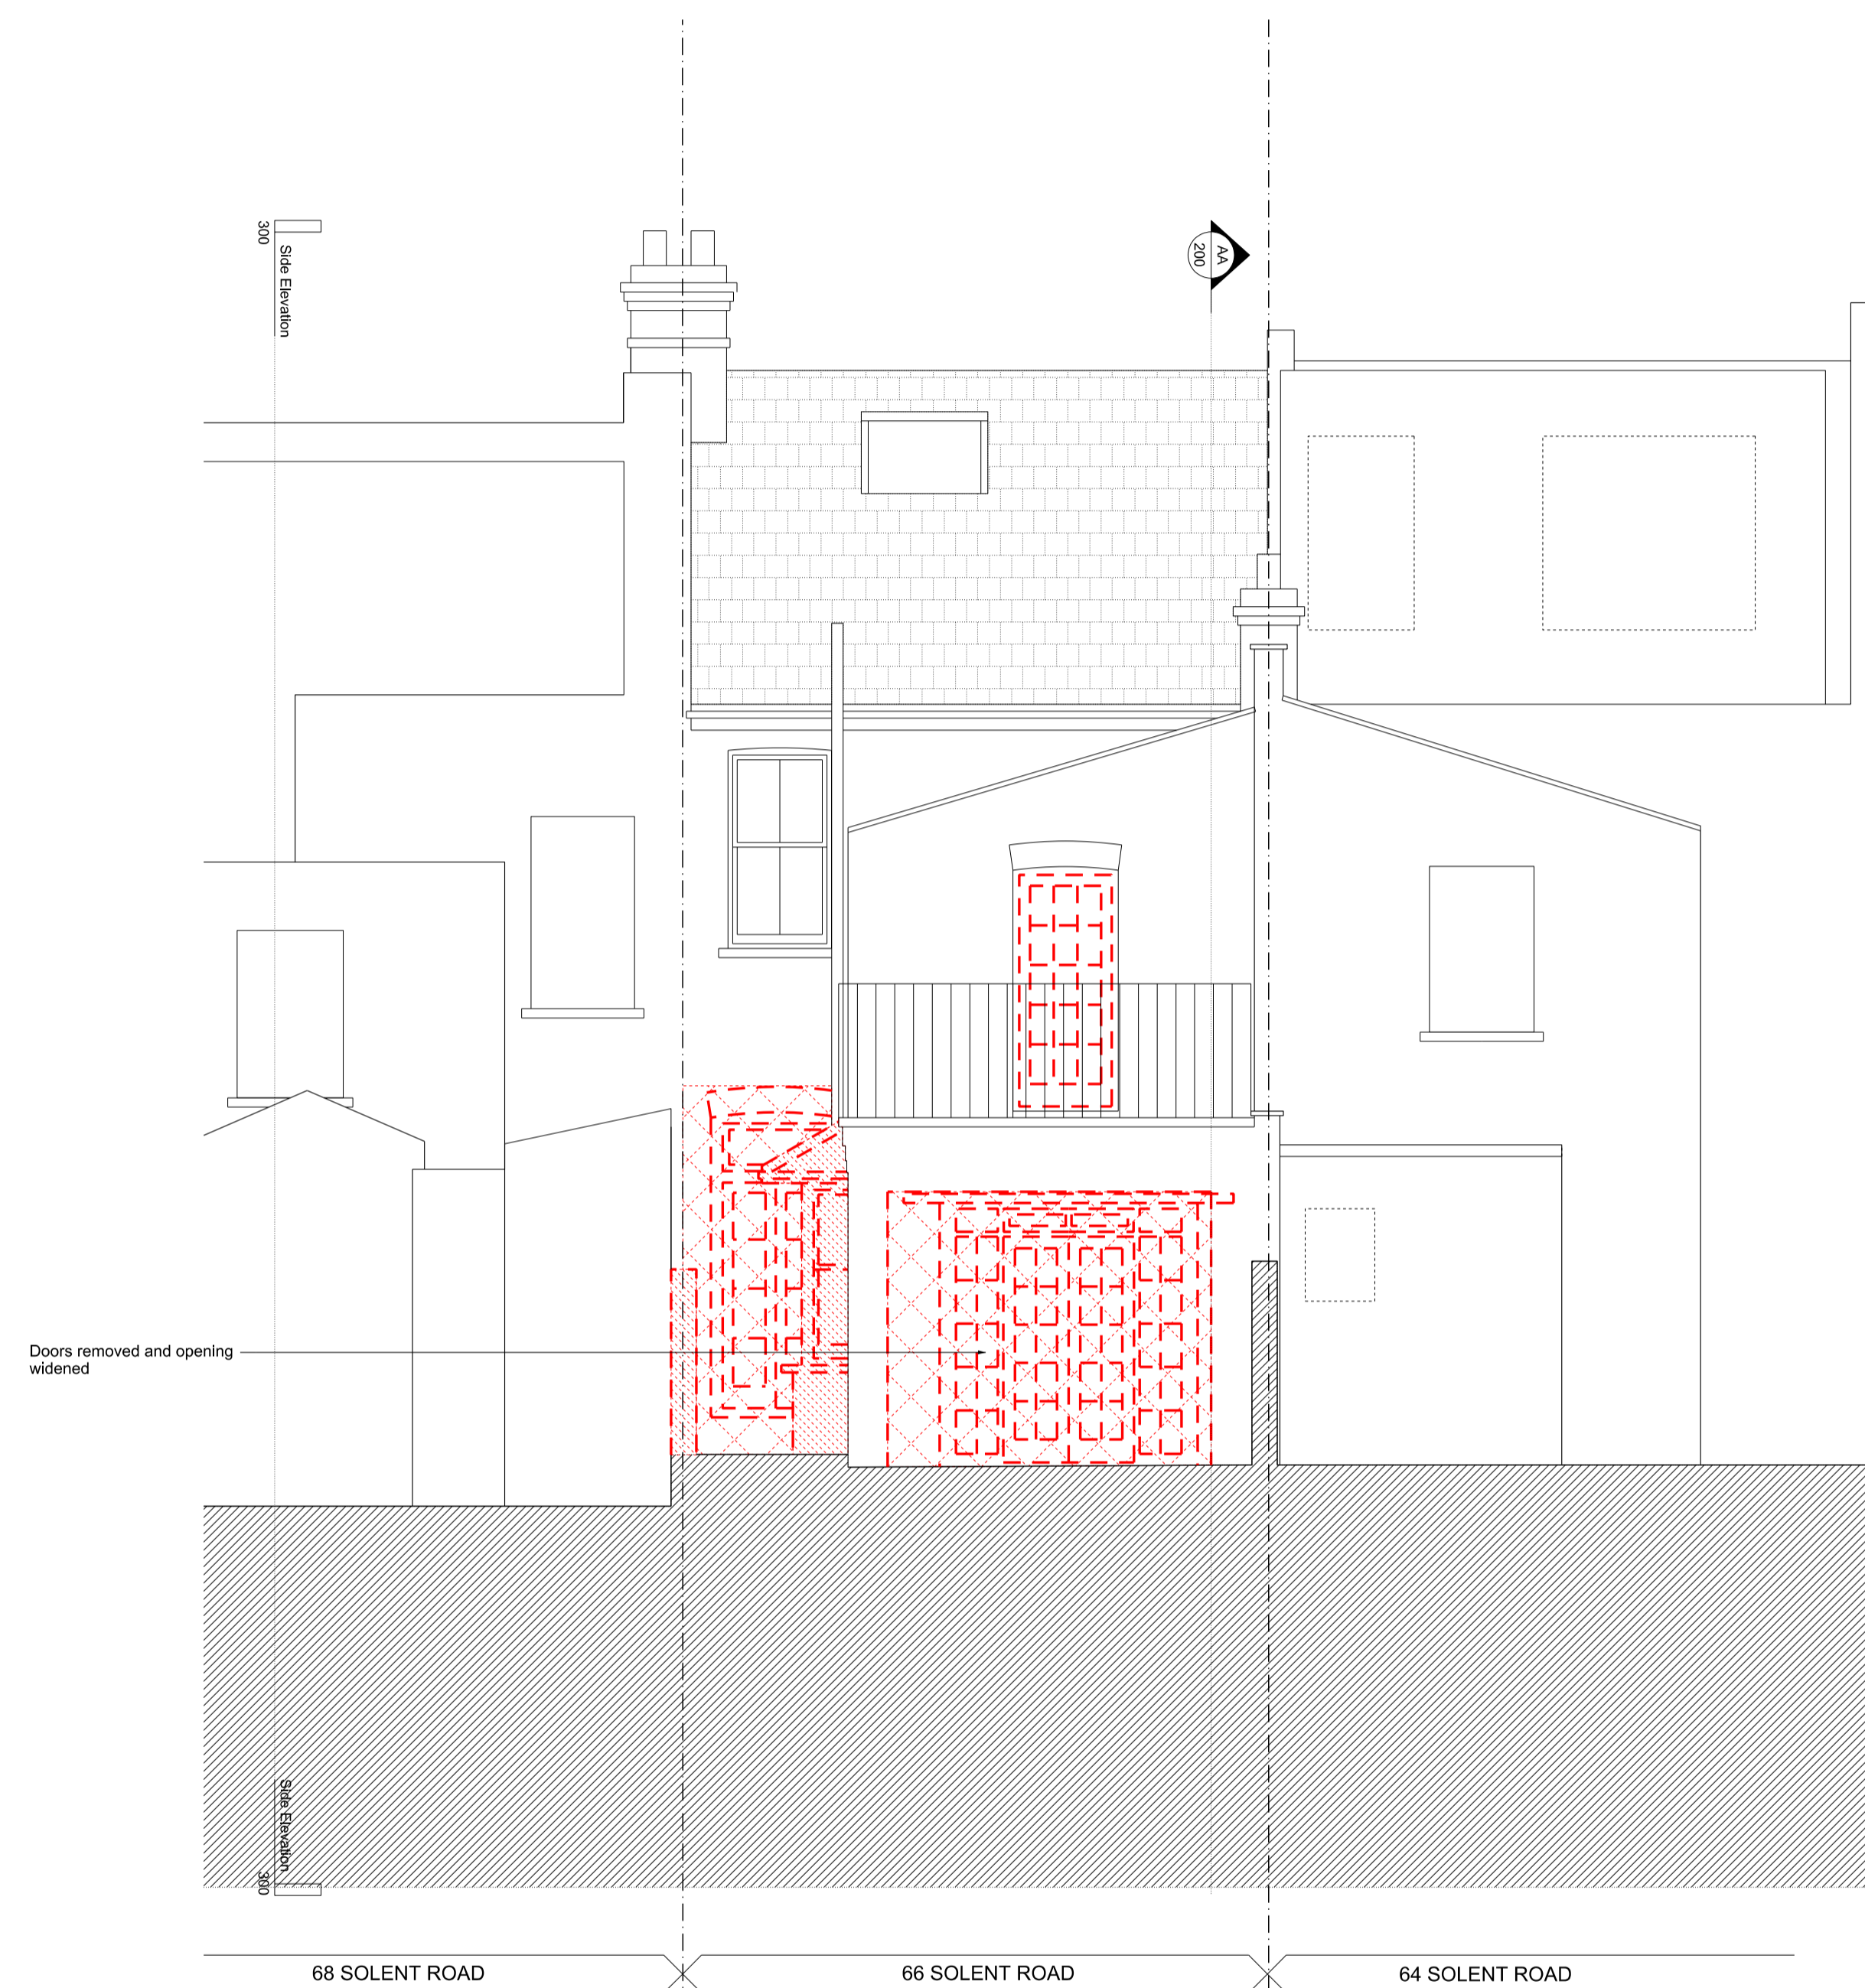

EXISTING & DEMOLITION REAR ELEVATION

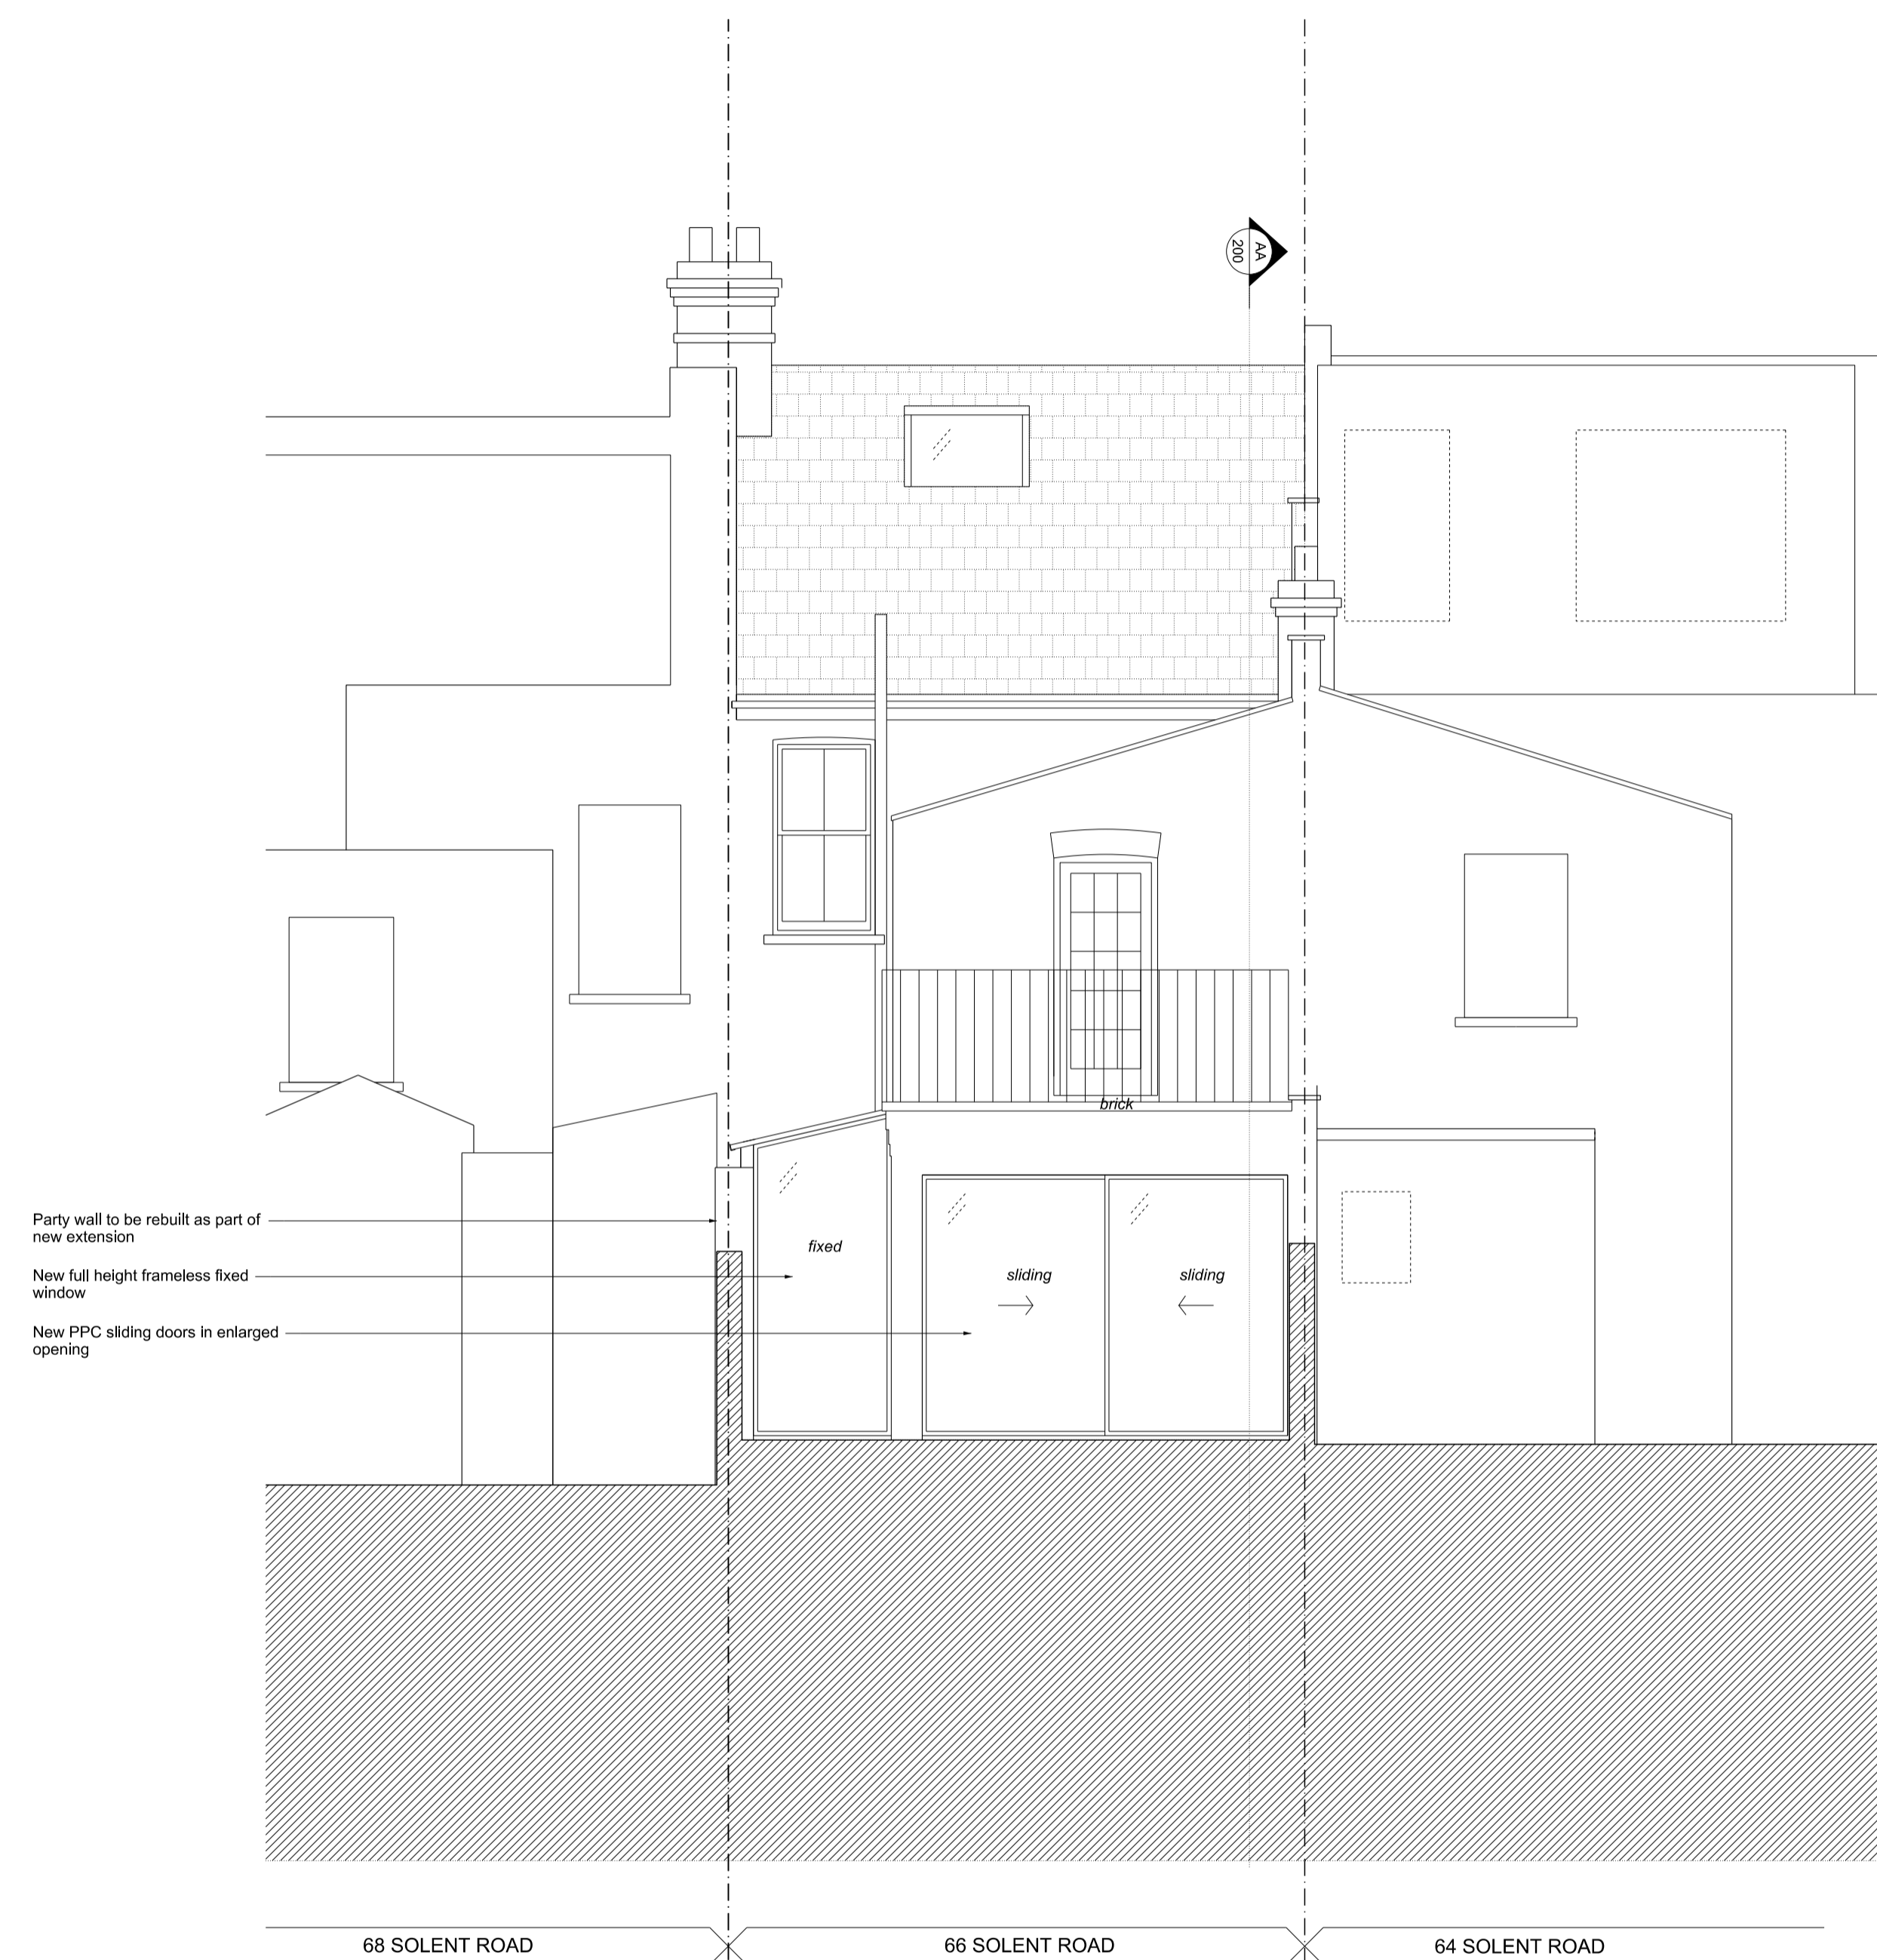

PROPOSED REAR ELEVATION



CLOPUD

Rev	Date	Description
C	25.01.17	Updated for Planning
B	03.01.17	Updated for Planning

Project **66 Solent Road**

Project No **16010**

Client **Derek & Suki Bracken**

Date **August 2016**

Scale **1:50@A1 / 1:100@A3**

Drawing Title: **Side Elevation**

Drawing No. **P_302** Rev. **B**

Drawn **RC** Approved **BC** Signed