


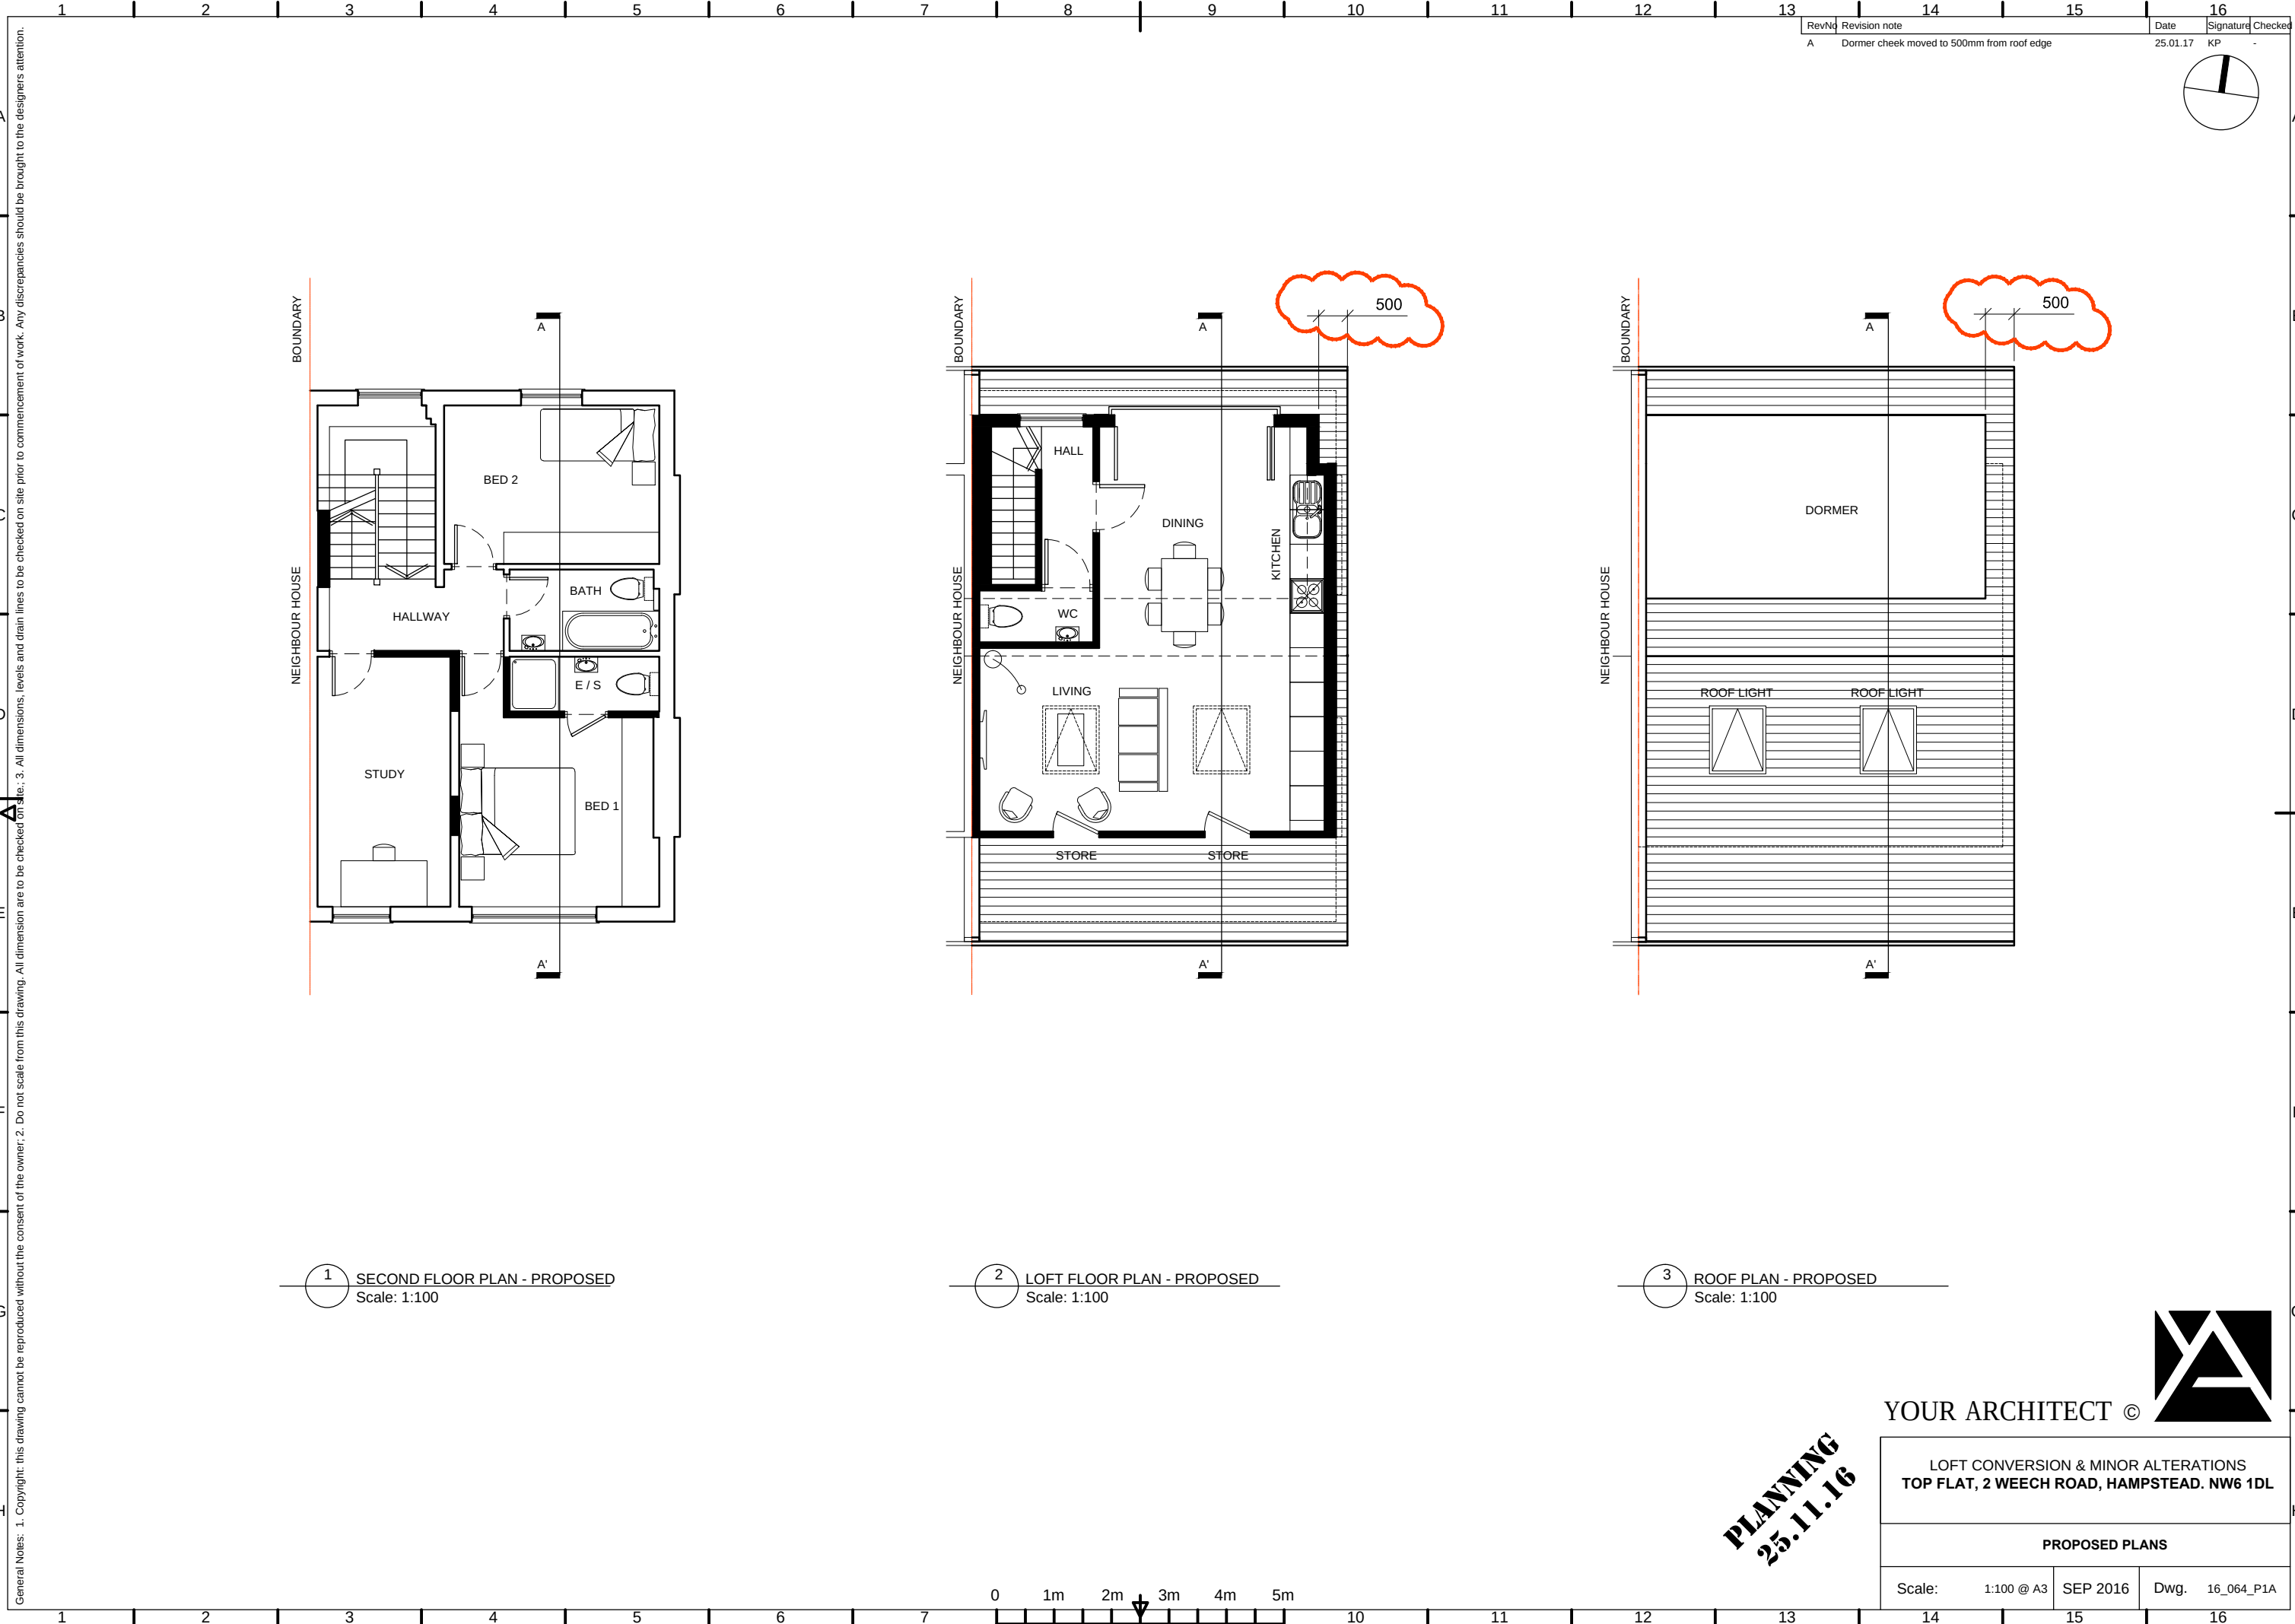

1 SECOND FLOOR PLAN - PROPOSED
Scale: 1:100

2 LOFT FLOOR PLAN - PROPOSED
Scale: 1:100

3 ROOF PLAN - PROPOSED
Scale: 1:100

PLANNING
25.11.16



YOUR ARCHITECT ©

LOFT CONVERSION & MINOR ALTERATIONS
TOP FLAT, 2 WEECH ROAD, HAMPSTEAD. NW6 1DL

PROPOSED PLANS

Scale: 1:100 @ A3	SEP 2016	Dwg. 16_064_P1A
-------------------	----------	-----------------