

general notes:

Do Not Scale. All dimensions and conditions are to be checked on site prior to preparing drawings or commencing any work.


This drawing is the property of DBLO Associates Architects and protected by the Copyright, Designs and Patents Act, 1988

notes:

**FOR PLANNING**



key:

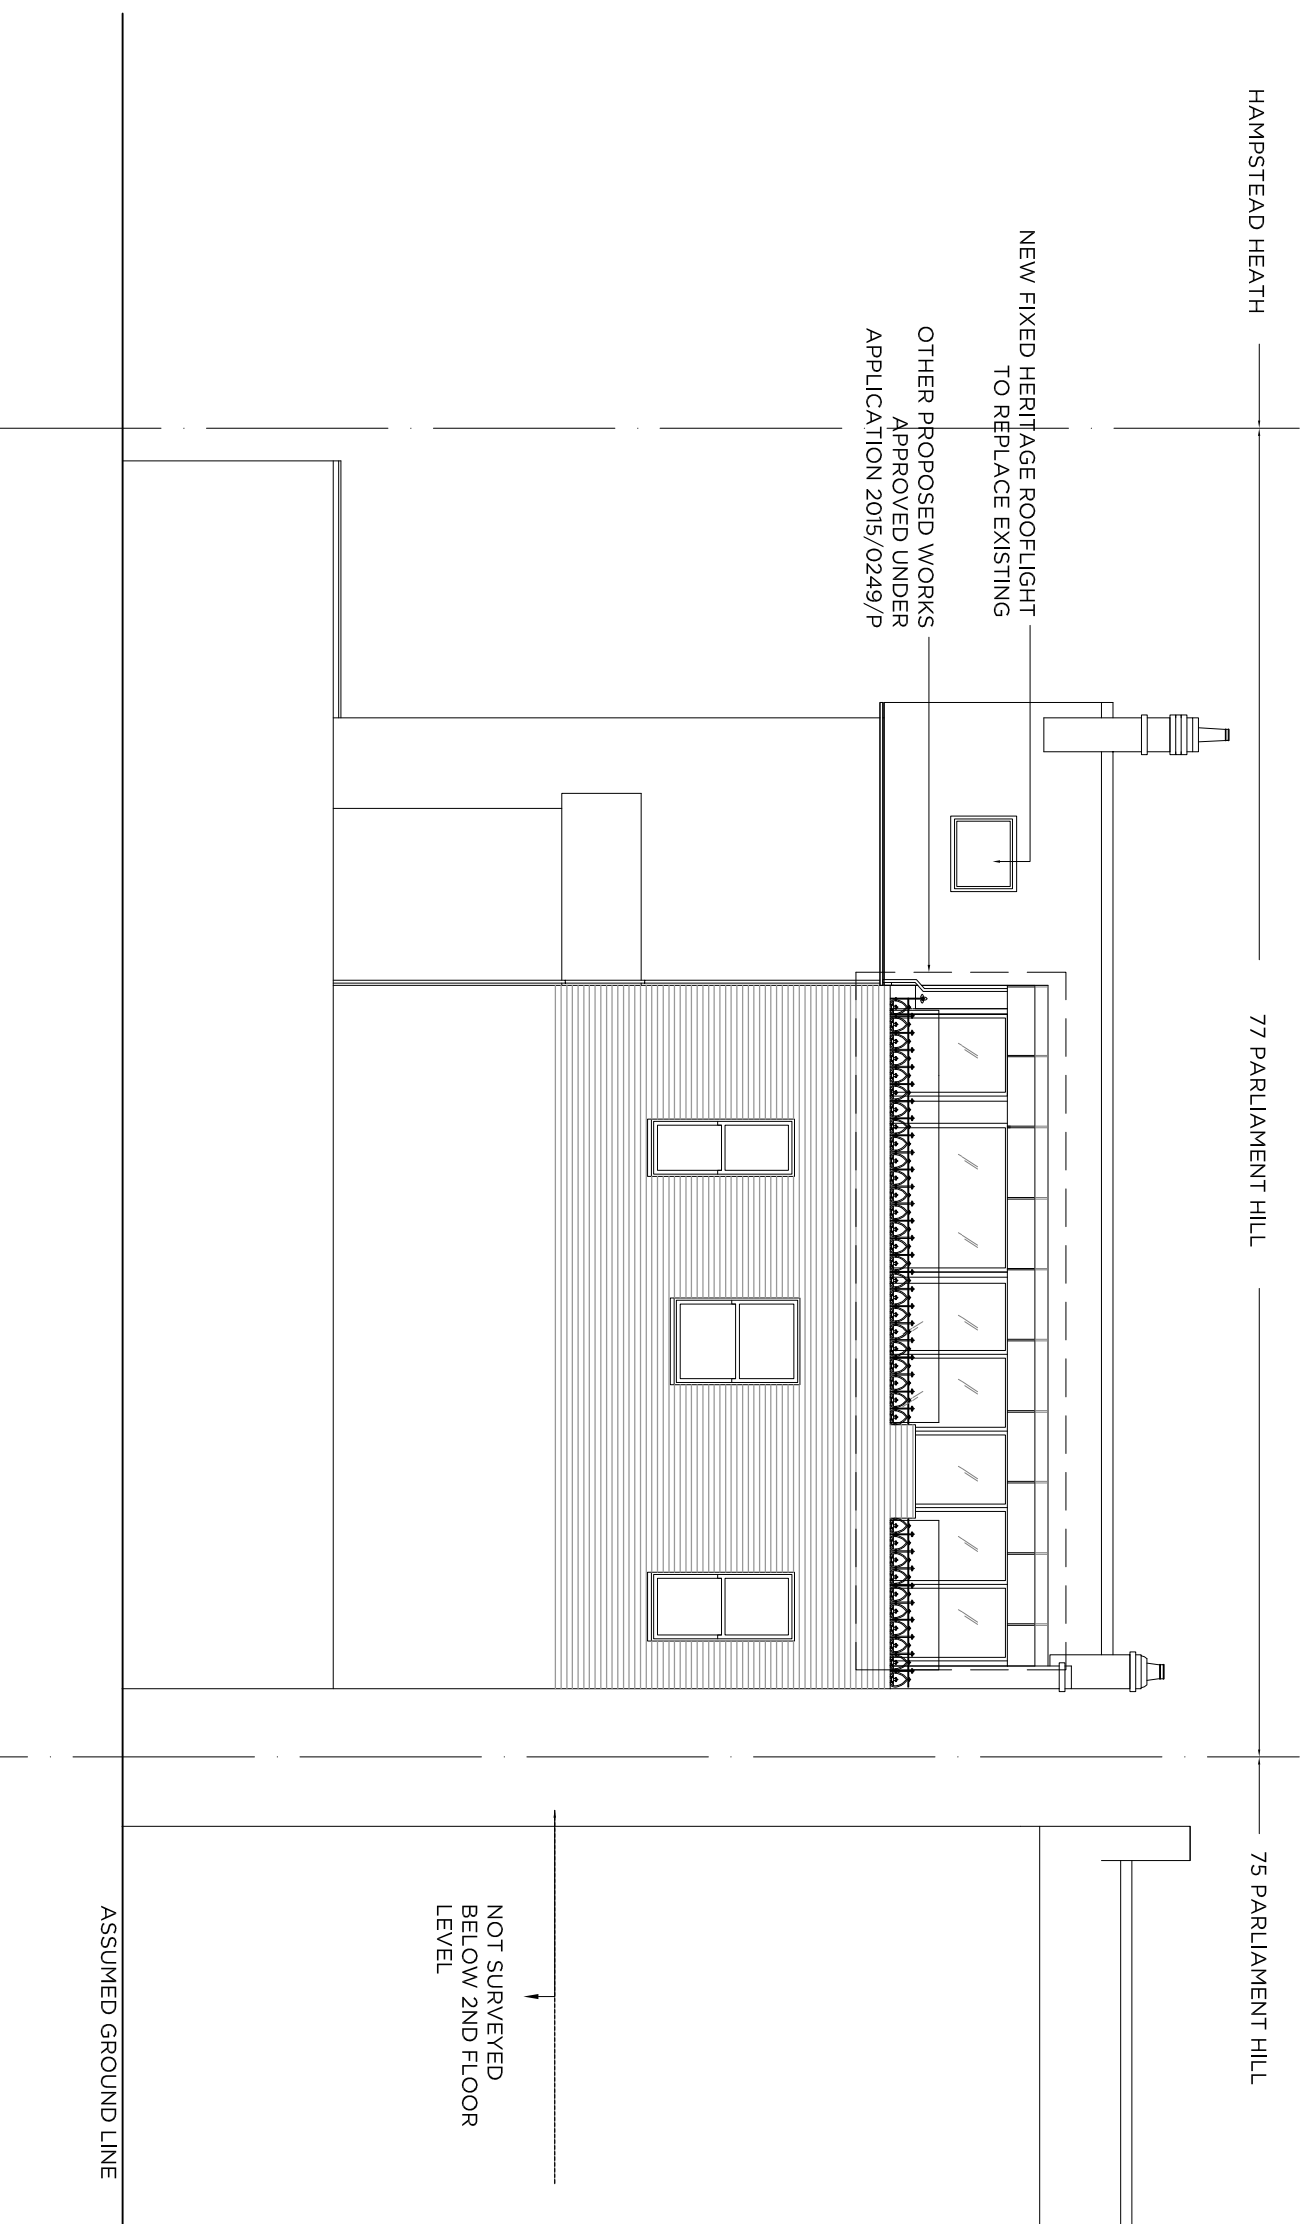

REAR ELEVATION (WEST) 1:100

- |   |   |          |
|---|---|----------|
| D | Rooflight amended.                                | 16.01.17 |
| C | Kitchen dormer omitted.                           | 05.04.16 |
| B | Kitchen dormer: window's width and height amended | 06.11.15 |
| A | Further detail and notes added.                   | 10.12.14 |

**DBLO**  
ASSOCIATES  
ARCHITECTS

227a Stephendale Road  
London, SW6 2PR

t 020 7610 9333  
w www.dblo.co.uk

project: Top Flat,77 Parliament Hill, London, NW3 2TH

client: G Caplan

drawn by: PS

ch'd by: CH

drawing title: **PROPOSED REAR (WEST) ELEVATION**

drawing no: **400-P-03-02**

scale: 1:100 @ A3

date: 6 Nov 2015