


POSITIONS OF PUBLIC TREES + POSTS ETC SHOWN ON PLAN INDICATIVELY ONLY.

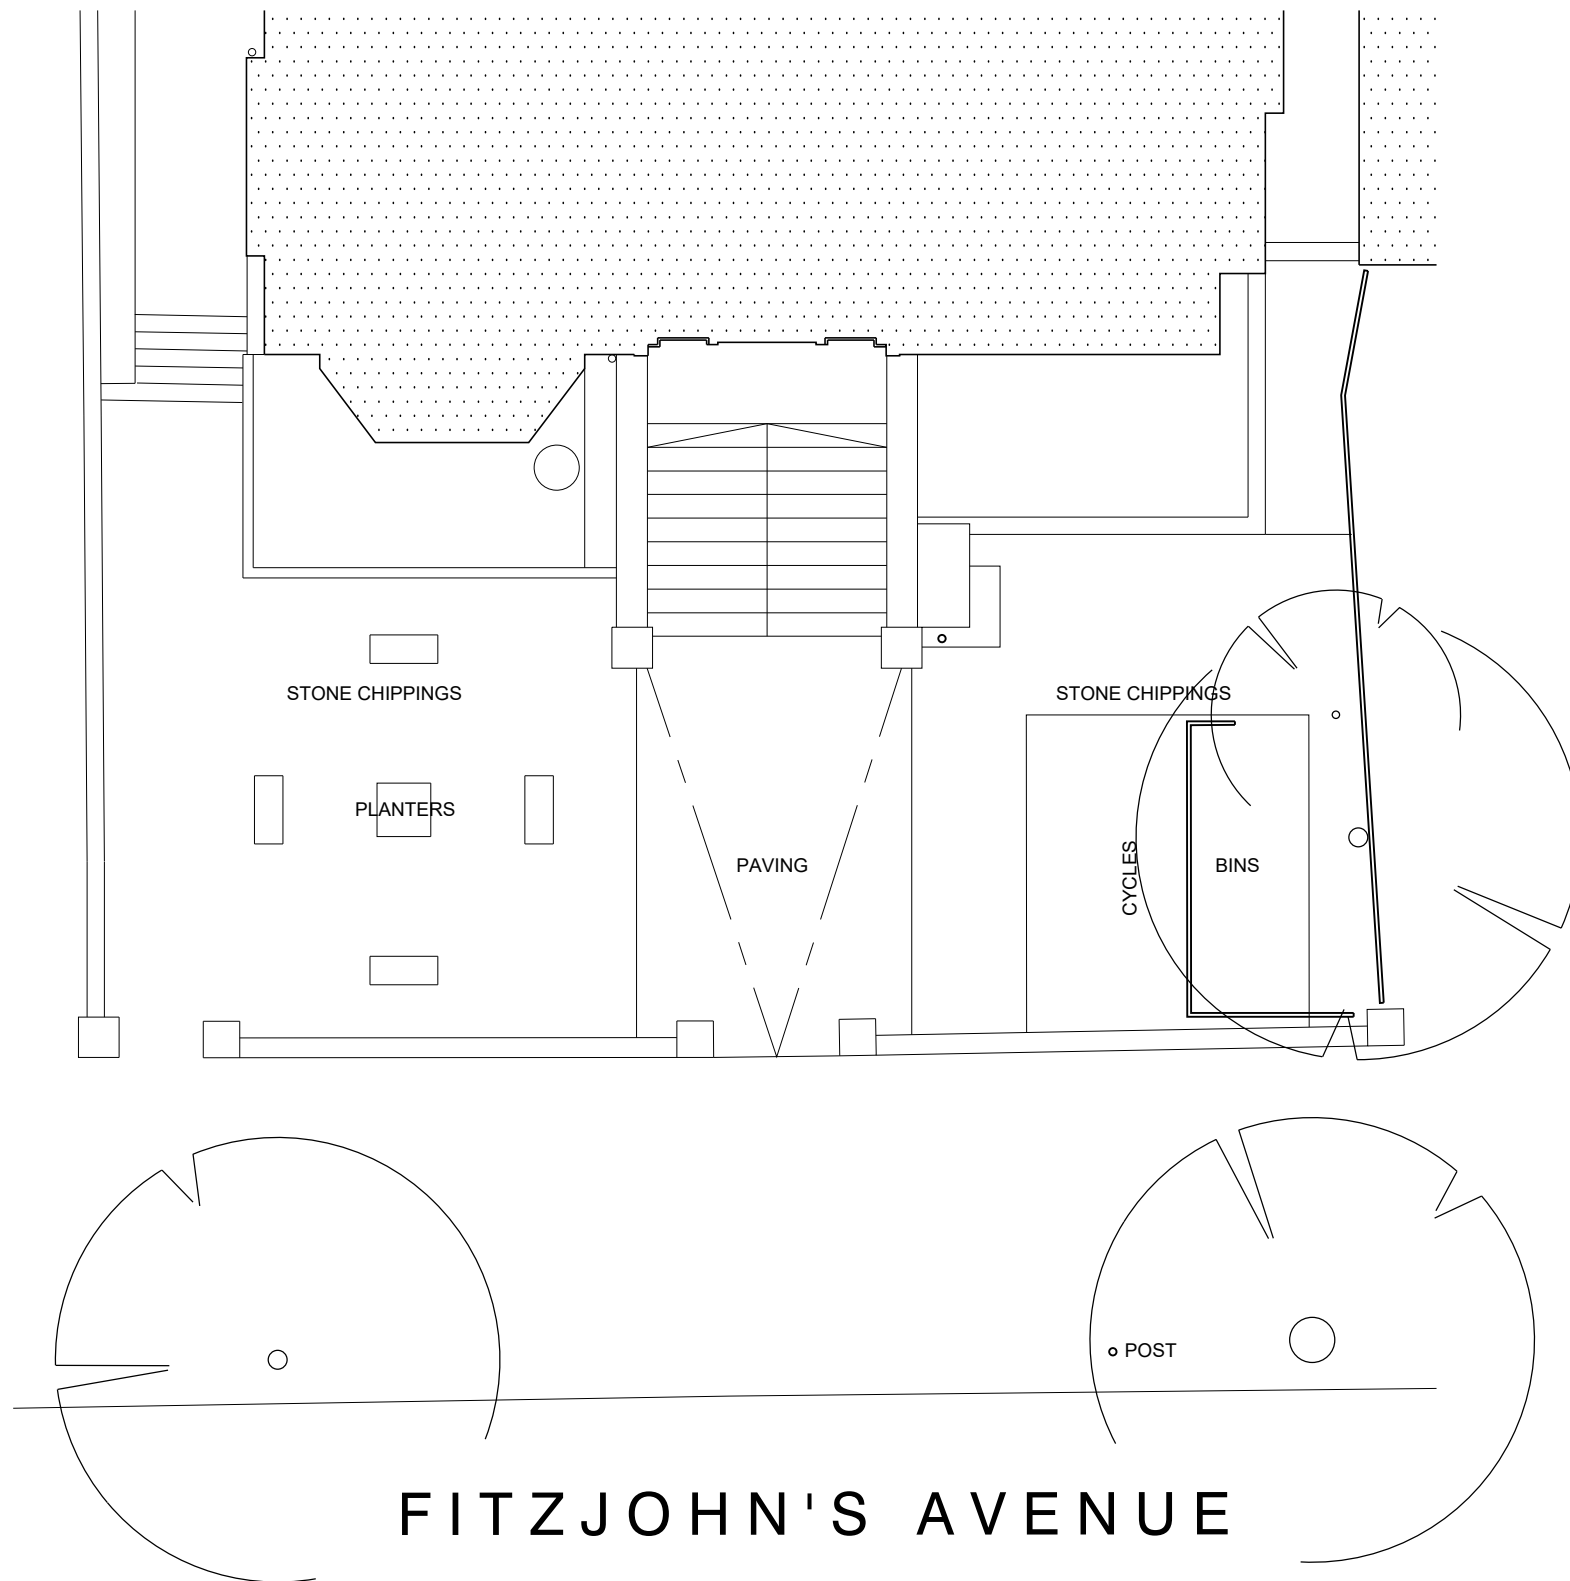

FRONT ENTRANCE PLAN  
1:50 @ A1; 1:100 @ A3

Level Datum 45.00m

STREET ELEVATION  
1:50 @ A1; 1:100 @ A3

# EXISTING PLAN + FRONT ELEVATION

SITE ADDRESS: 13 FITZJOHN'S AVENUE, LONDON, NW3 5JY

1701/01-1

CLIENT: SHAKIB LTD  
DATE: JAN 2017  
SCALE: 1:100@A1; 1:200@A3

13 FITZJOHN'S AVENUE  
LONDON  
NW3 5JY

**Nieves**  
**DESIGN** | SPACE  
TEL: 07903 160 851 E-MAIL: INFO@LUISNIEVES.CO.UK