

Written dimensions to be taken in preference to scaled dimensions. The Contractor is responsible for checking all dimensions before work starts.

All work is to be carried out to the requirements, and to the satisfaction of the Local Authority. These drawings are for planning purposes only

Any discrepancies to be brought to the attention of 4D Planning Consultants immediately.

Rev	Date	Description	by	chk



4D PLANNING™

www.GetMePlanning.com®

Client
Mrs A Lynes

Project
**69-71 Farringdon Road,
EC1M 3JB**

Title
**Existing Lower
Ground Floor**



Date: January 2017

Scale: 1:50 @ A1 or 1:100 @ A3

Drawing No. OFR02P

4

Rev

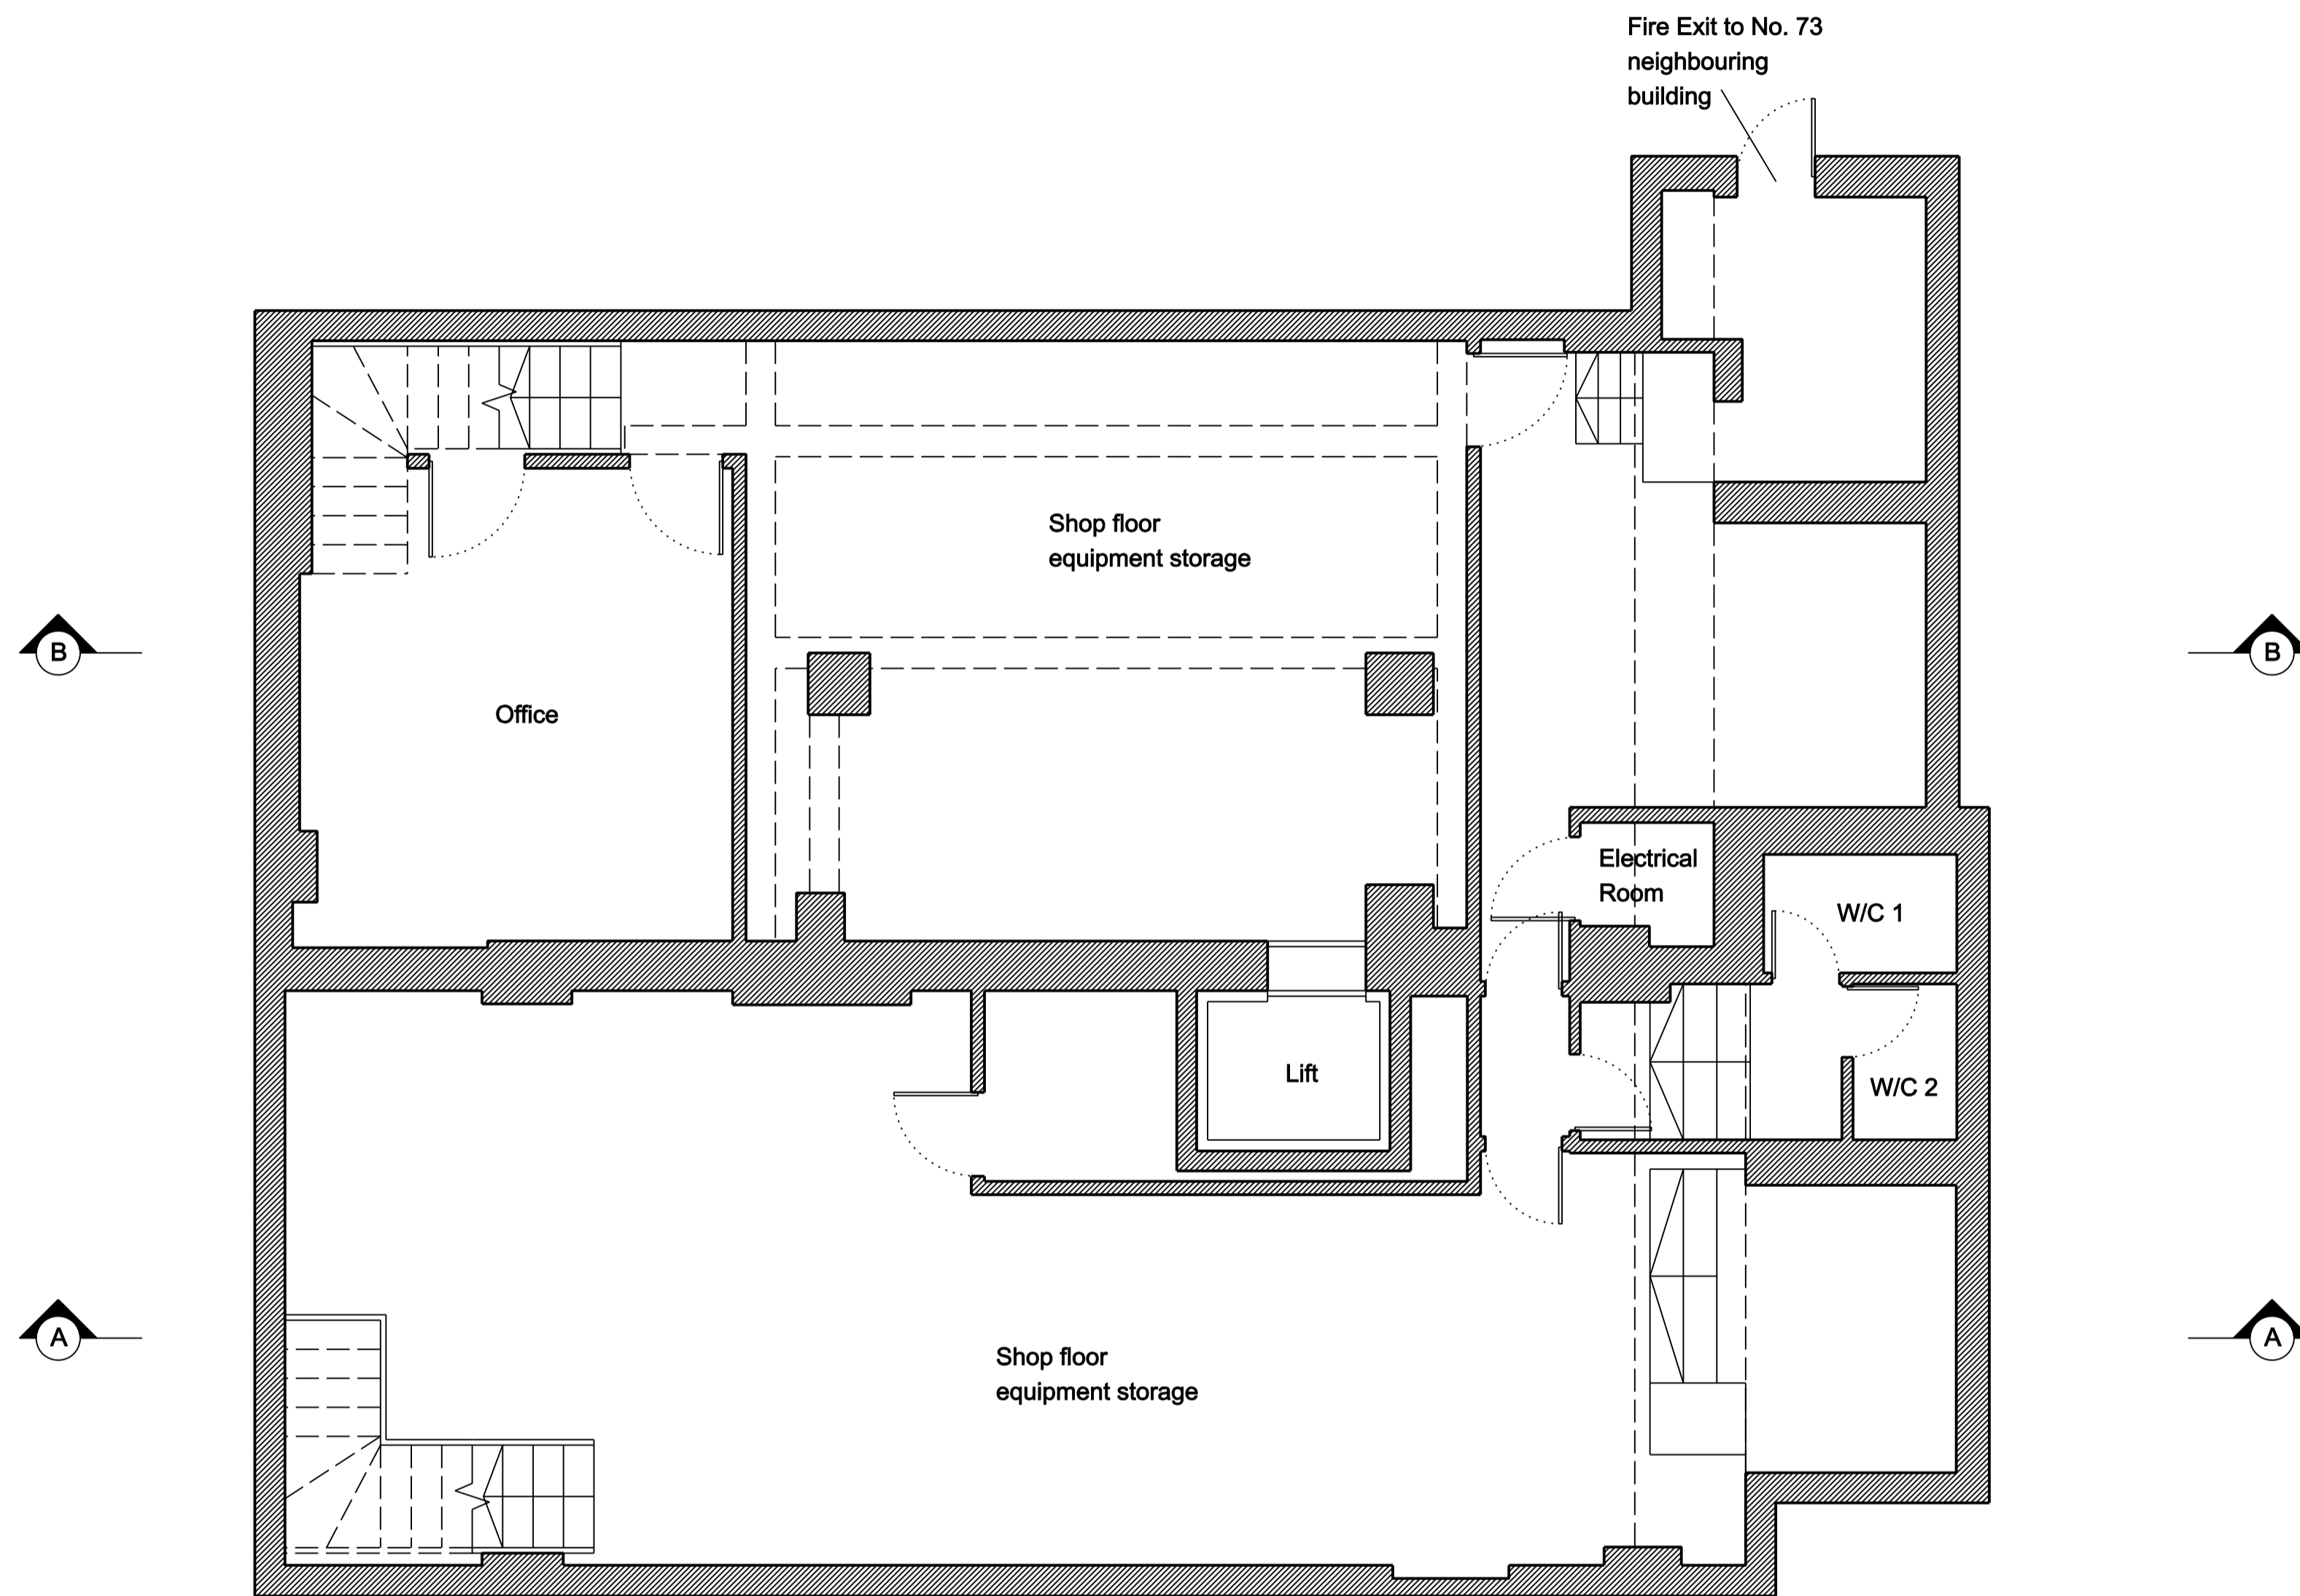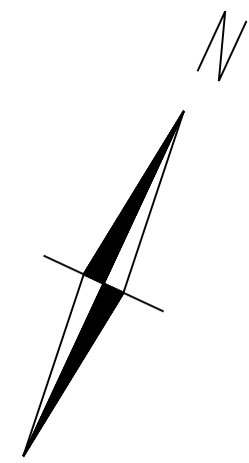

Written dimensions to be taken in preference to scaled dimensions. The Contractor is responsible for checking all dimensions before work starts.

All work is to be carried out to the requirements, and to the satisfaction of the Local Authority. These drawings are for planning purposes only.

Any discrepancies to be brought to the attention of 4D Planning Consultants immediately.

Rev	Date	Description	by	chk



4D PLANNING™

www.GetMePlanning.com®

Client
Mrs A Lynes

Project
**69-71 Farringdon Road,
EC1M 3JB**

Title
**Proposed Lower
Ground Floor**



Date: January 2017

Scale: 1:50 @ A1 or 1:100 @ A3

Drawing No. OFR06P

4

Rev

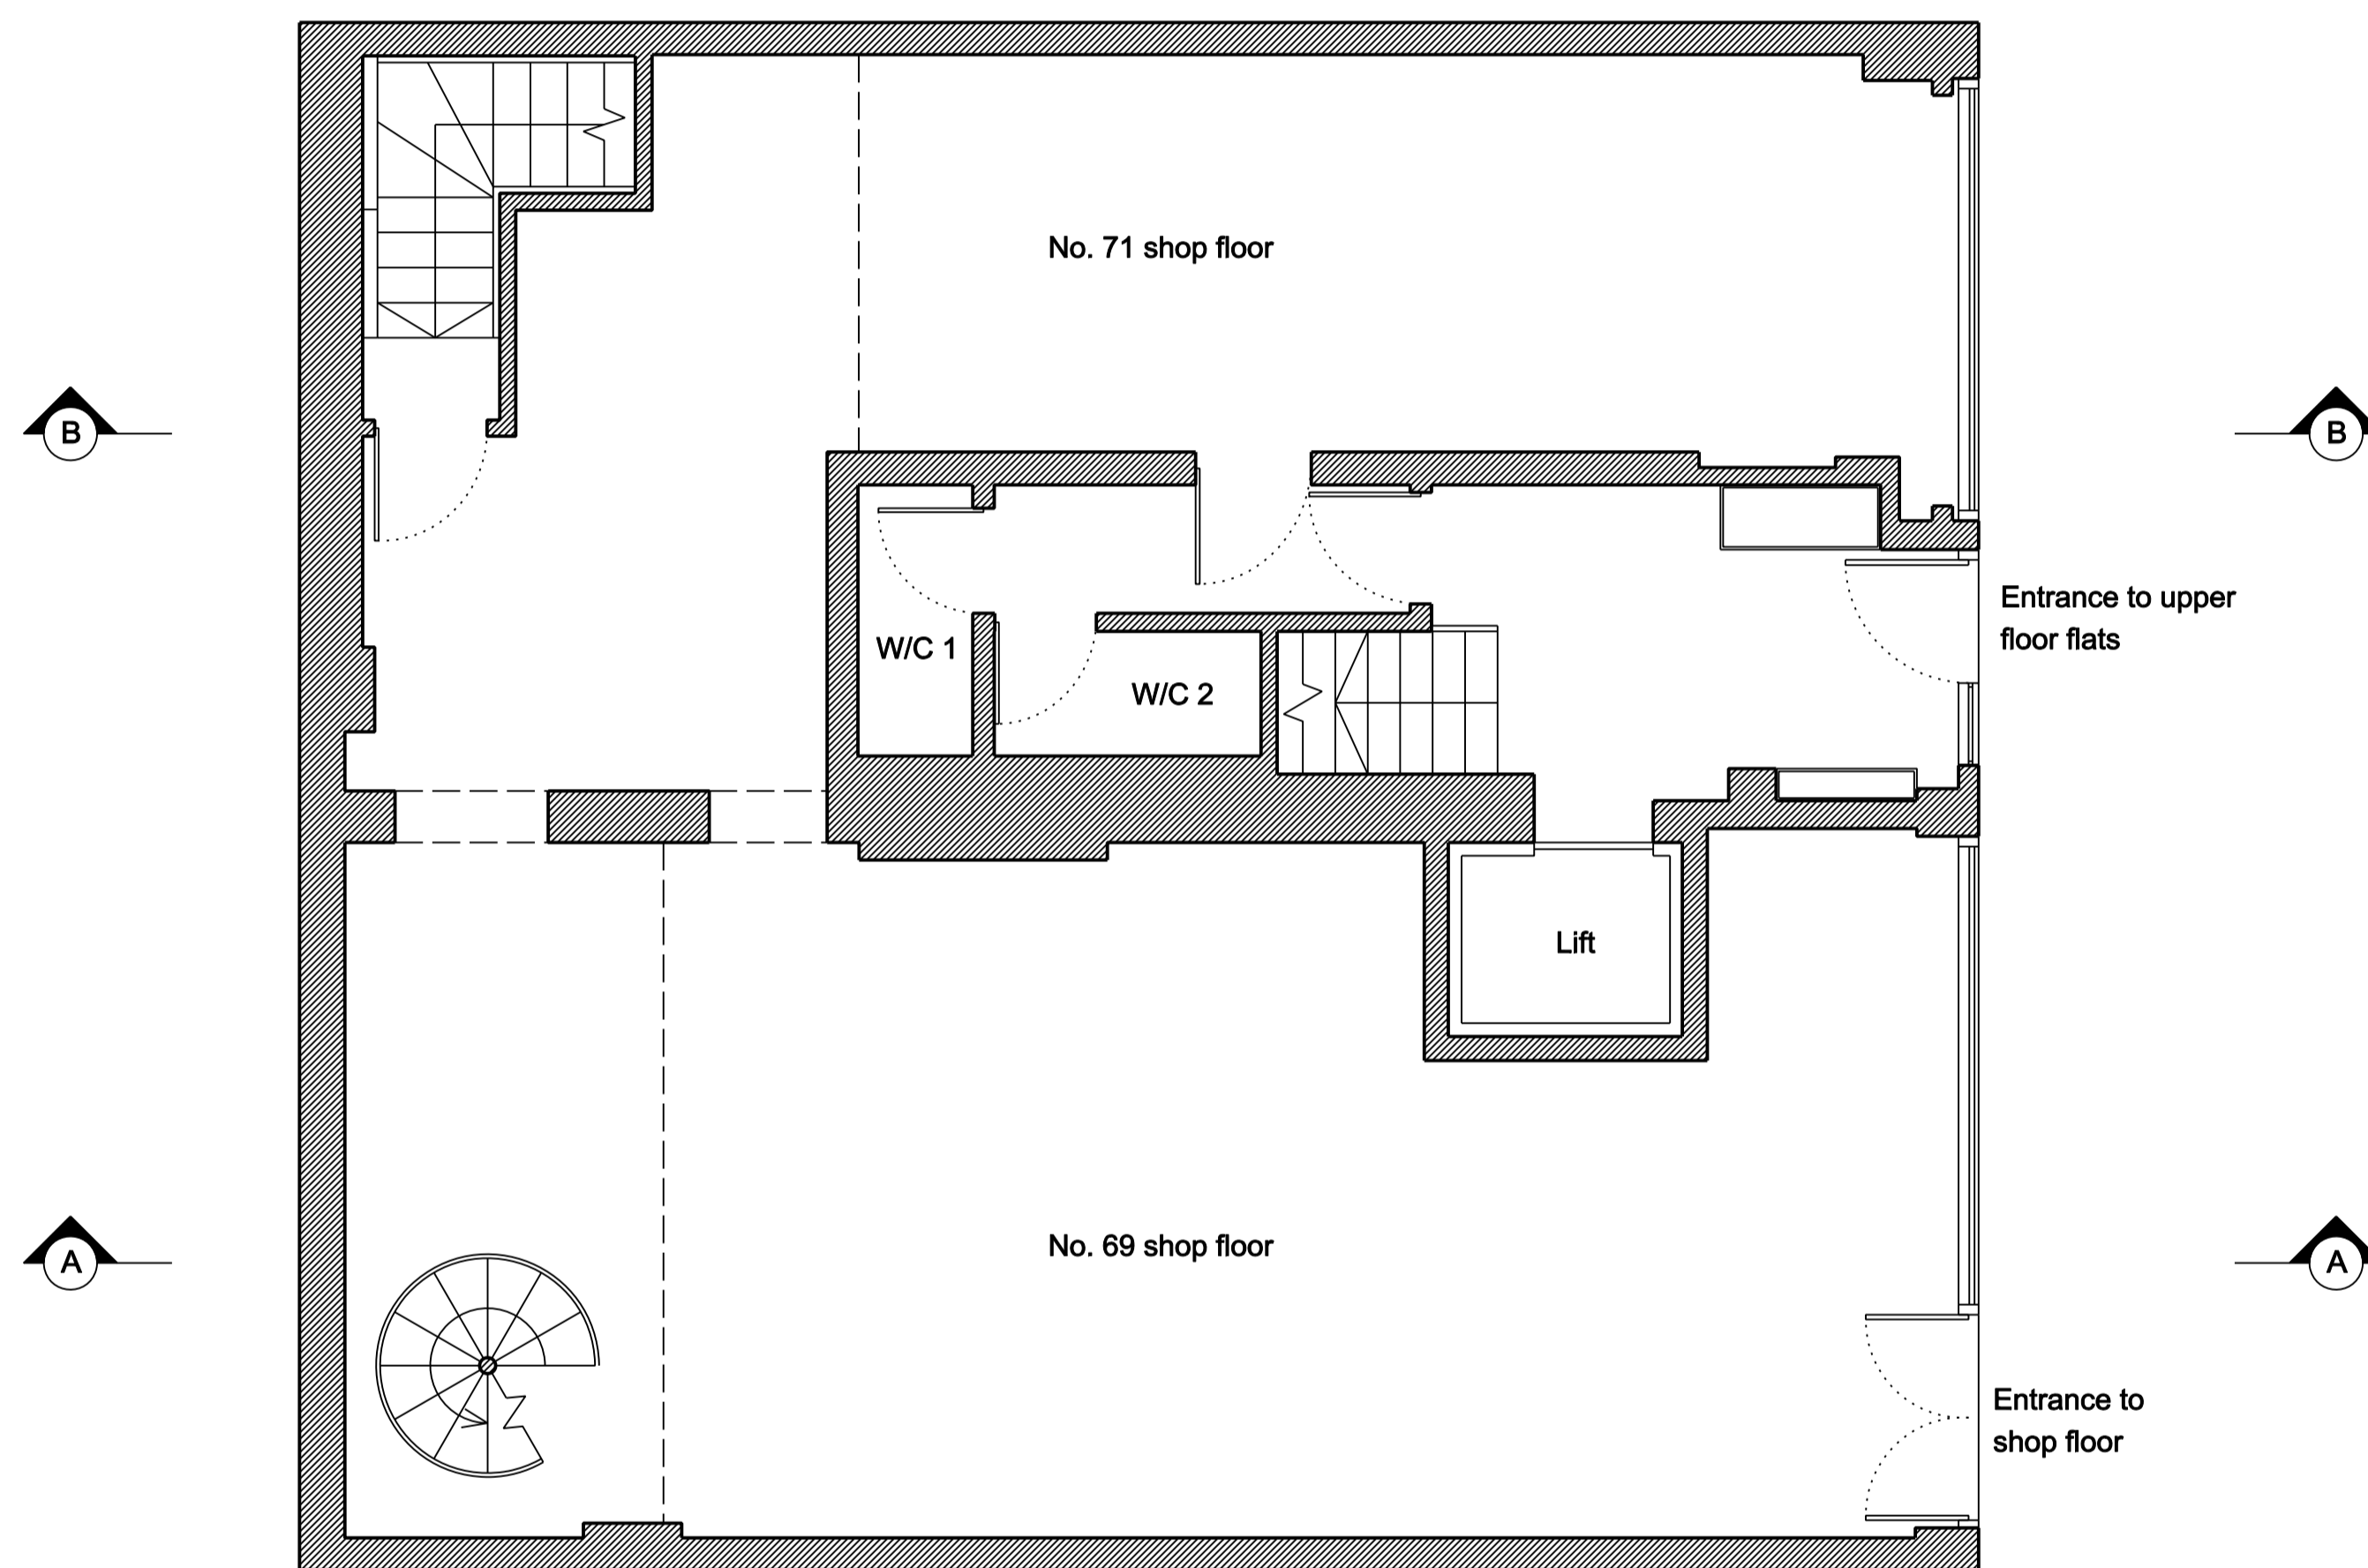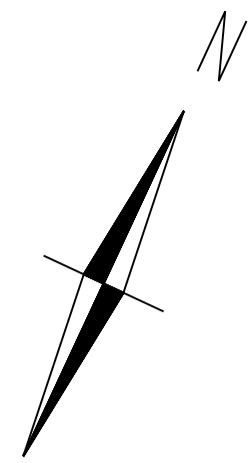

Written dimensions to be taken in preference to scaled dimensions. The Contractor is responsible for checking all dimensions before work starts.

All work is to be carried out to the requirements, and to the satisfaction of the Local Authority. These drawings are for planning purposes only

Any discrepancies to be brought to the attention of 4D Planning Consultants immediately.

Rev	Date	Description	by	chk



4D PLANNING™

www.GetMePlanning.com®

Client
Mrs A Lynes



Project
**69-71 Farringdon Road,
EC1M 3JB**

Title
Existing Ground Floor

Date: January 2017
Scale: 1:50 @ A1 or 1:100 @ A3
Drawing No. OFR01P

4

Rev

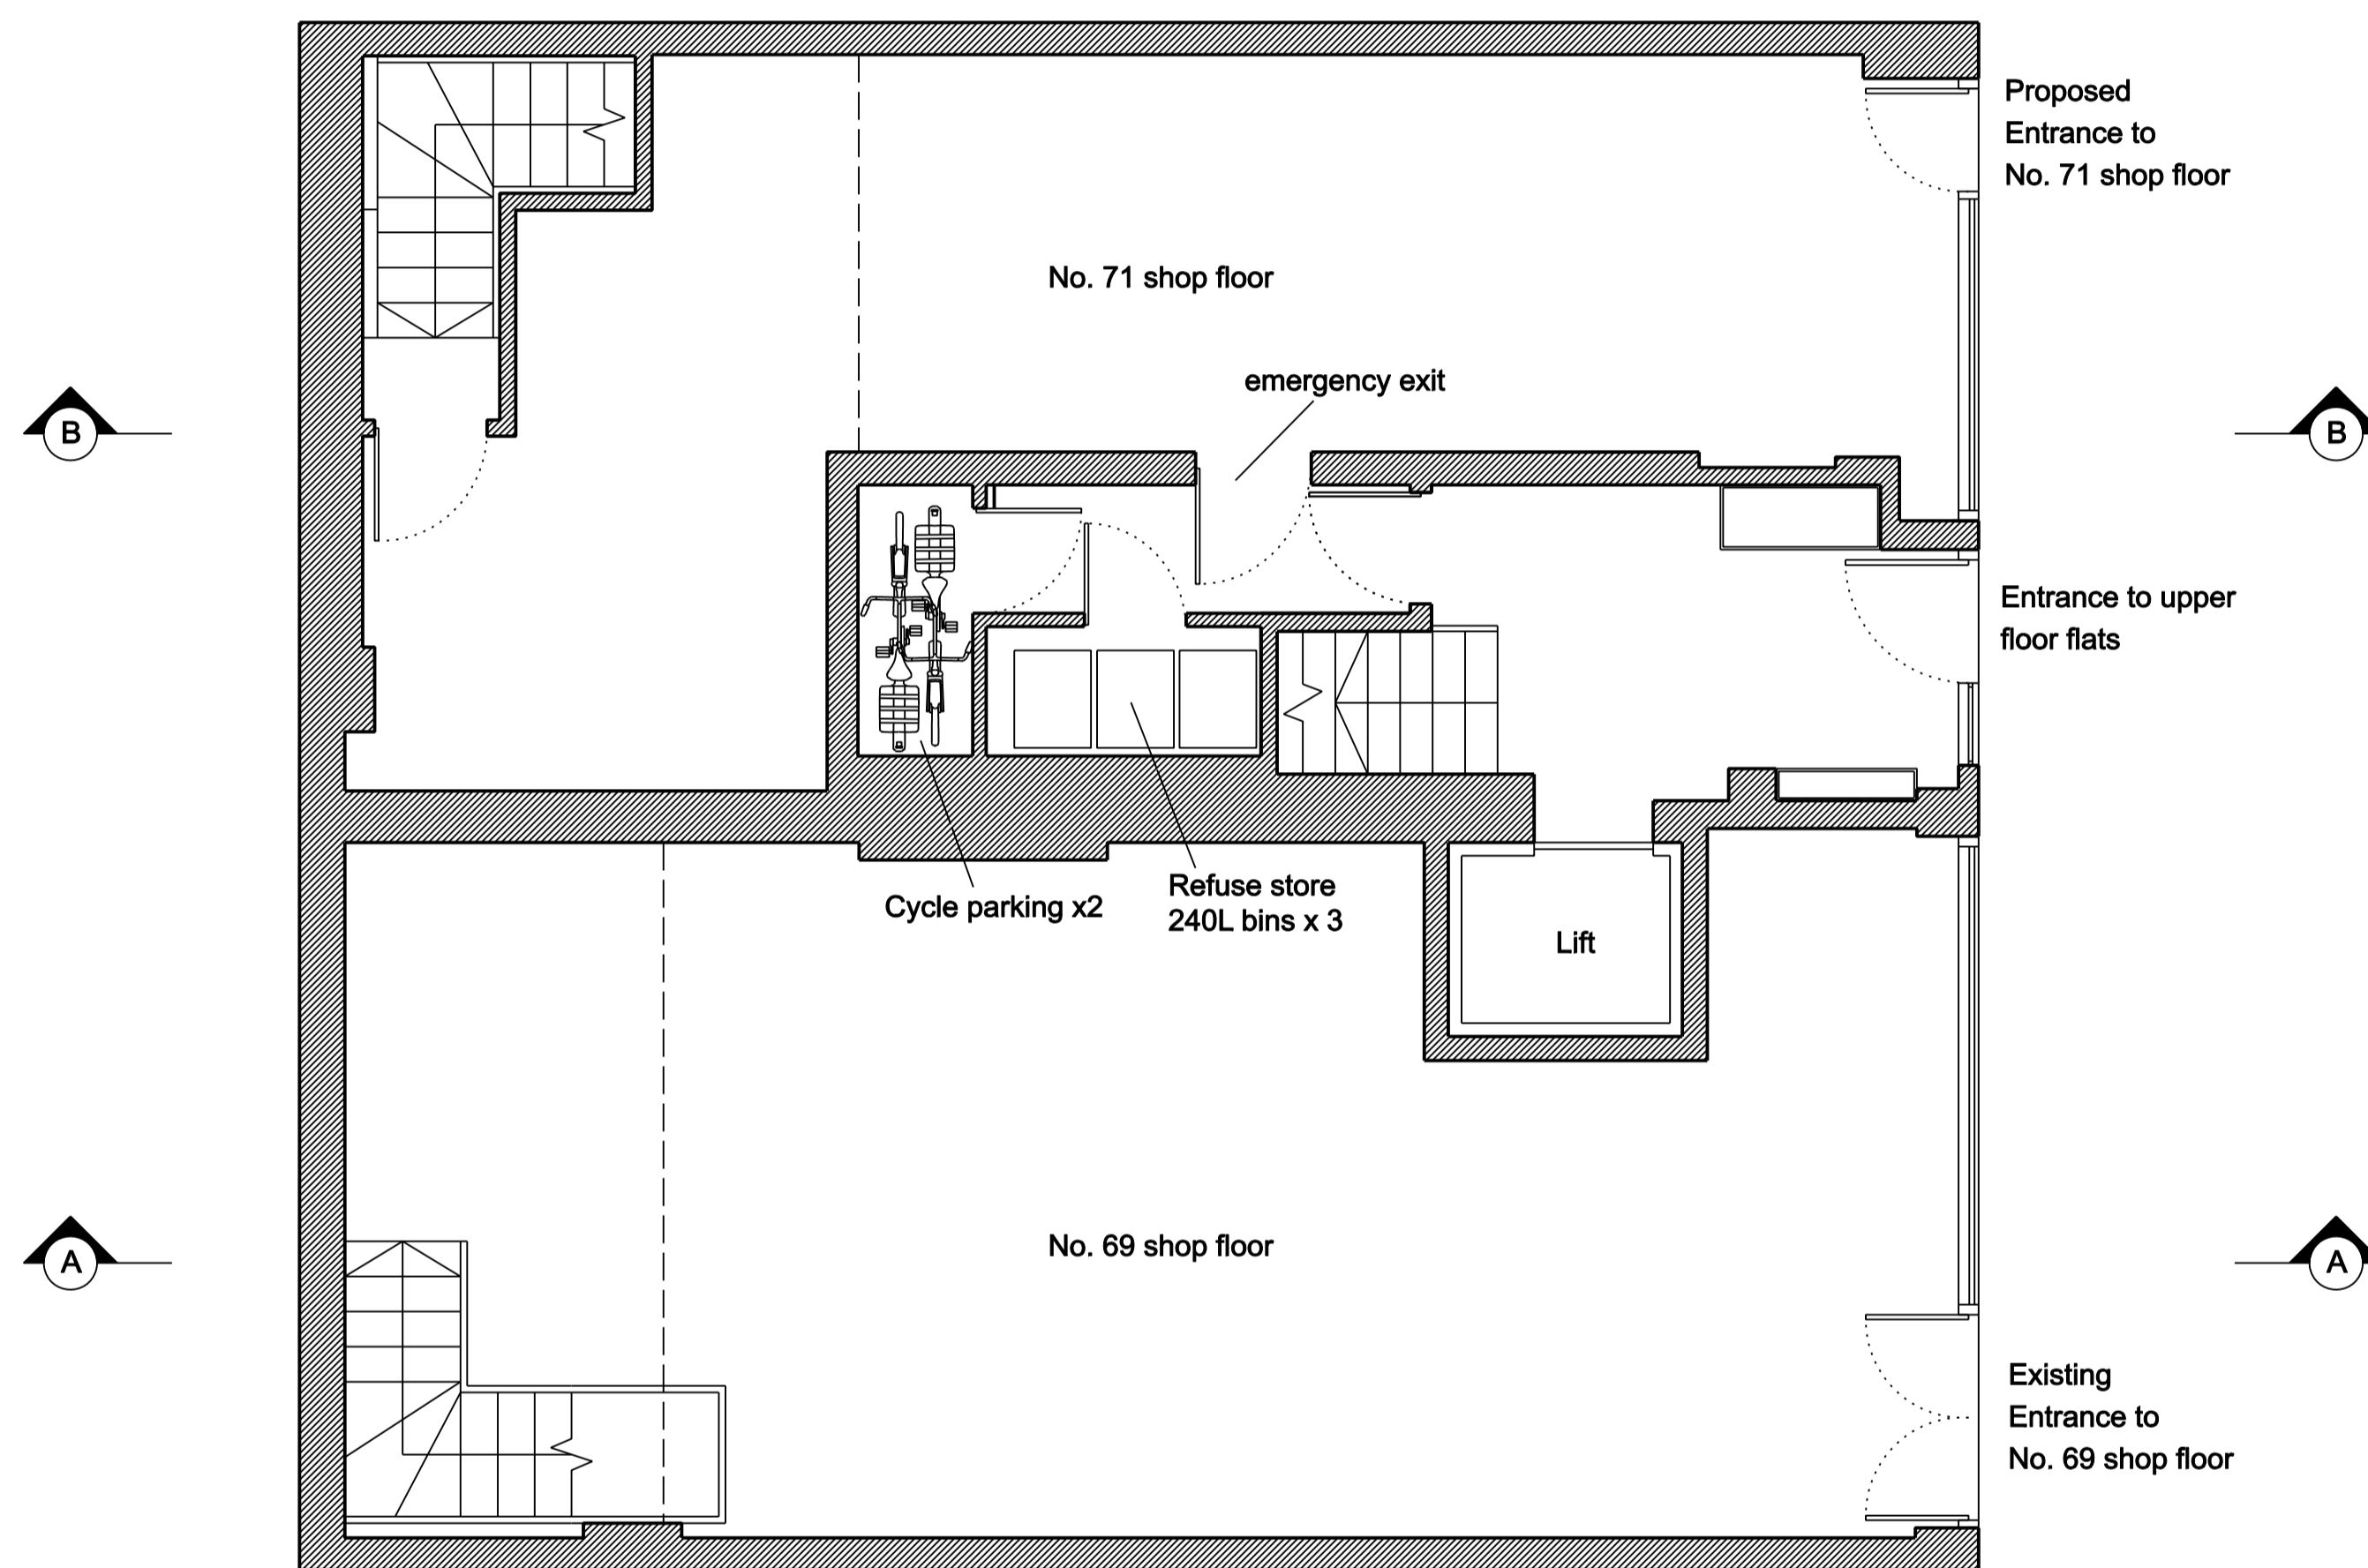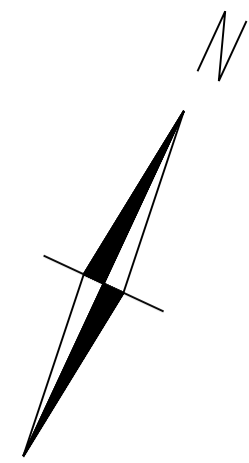

Written dimensions to be taken in preference to scaled dimensions. The Contractor is responsible for checking all dimensions before work starts.

All work is to be carried out to the requirements, and to the satisfaction of the Local Authority. These drawings are for planning purposes only

Any discrepancies to be brought to the attention of 4D Planning Consultants immediately.

Rev	Date	Description	by	chk



4D PLANNING™

www.GetMePlanning.com®

Client
Mrs A Lynes



Project
**69-71 Farringdon Road,
EC1M 3JB**

Title
Proposed Ground Floor

Date: January 2017
Scale: 1:50 @ A1 or 1:100 @ A3
Drawing No. OFR05P

4

Rev

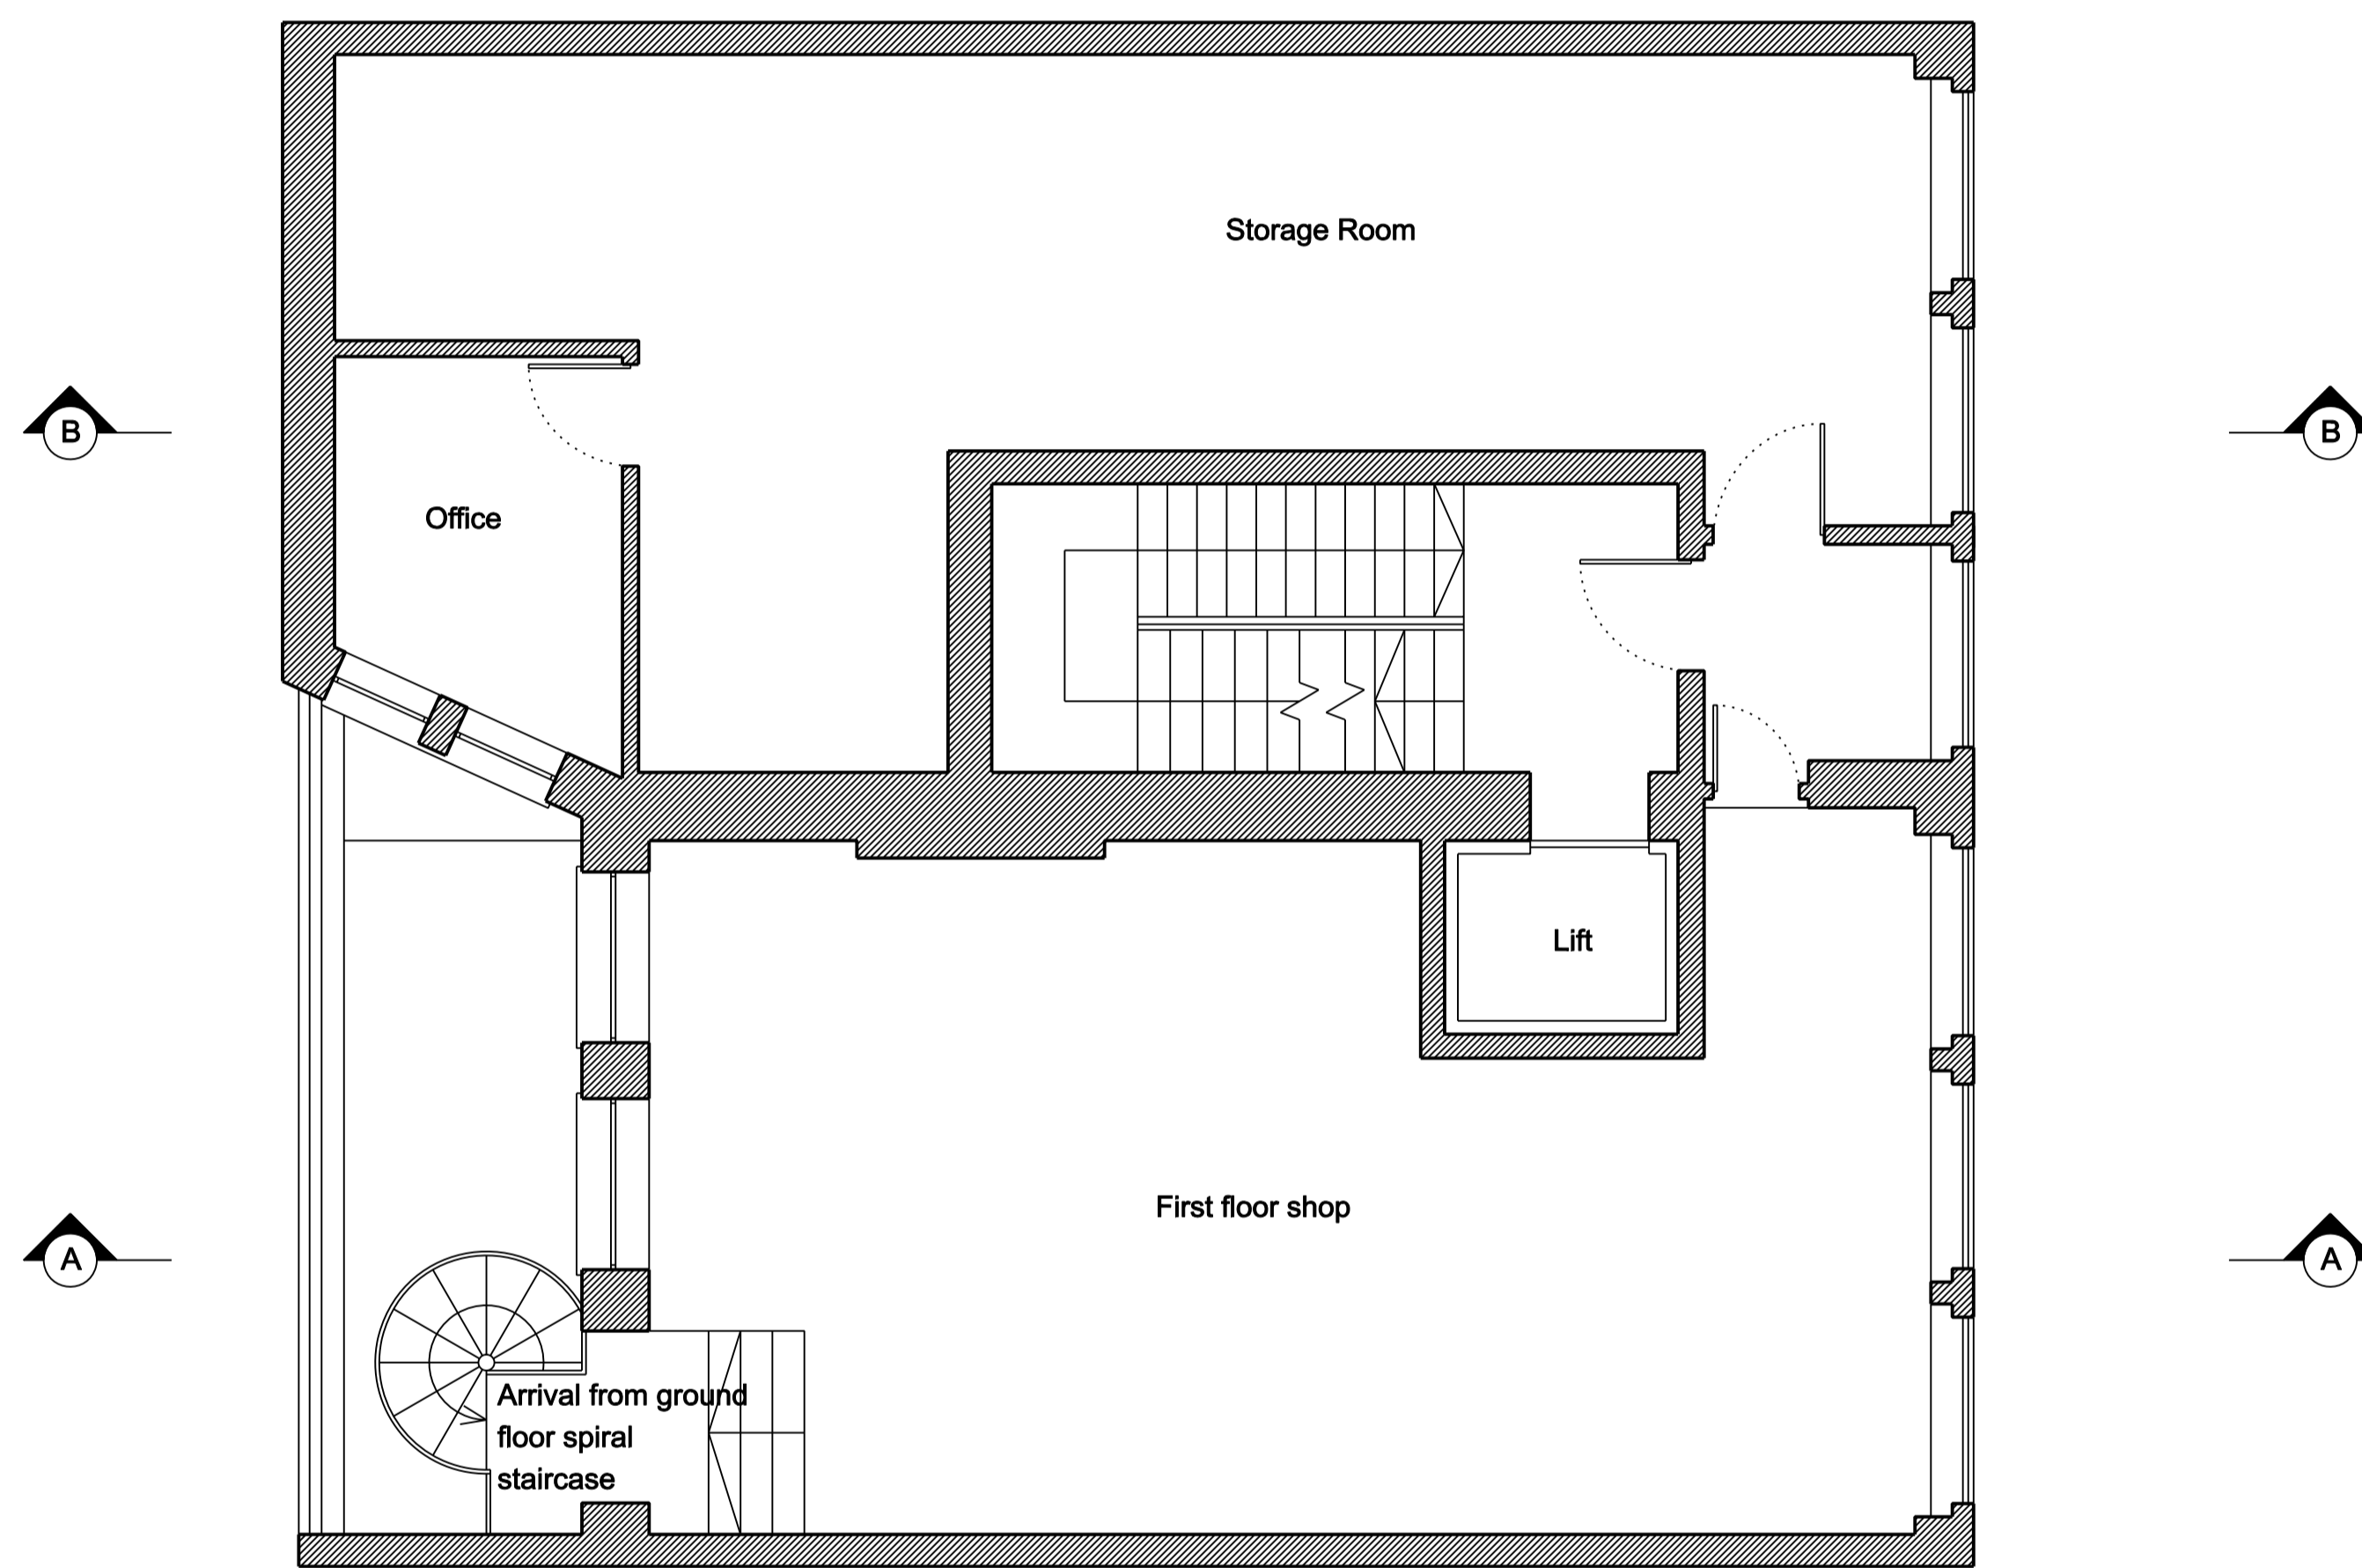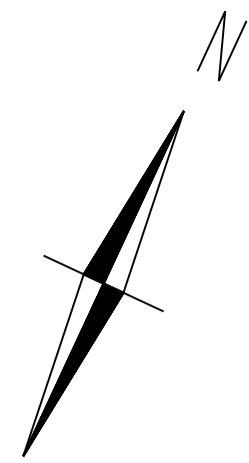


Written dimensions to be taken in preference to scaled dimensions. The Contractor is responsible for checking all dimensions before work starts.

All work is to be carried out to the requirements, and to the satisfaction of the Local Authority. These drawings are for planning purposes only

Any discrepancies to be brought to the attention of 4D Planning Consultants immediately.

Rev	Date	Description	by	chk

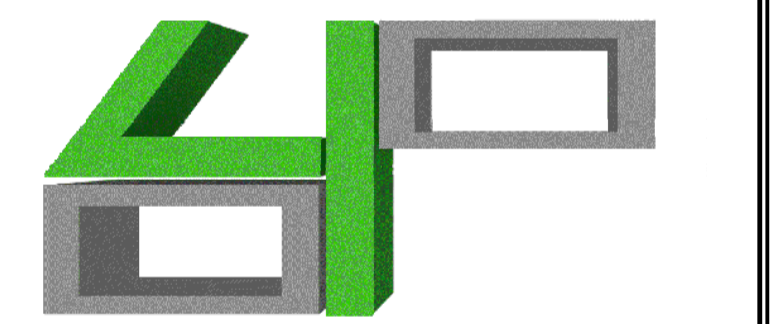

4D PLANNING™

www.GetMePlanning.com®



Client
Mrs A Lynes

Project
**69-71 Farringdon Road,
EC1M 3JB**

Title
Existing First Floor

Date: January 2017	4
Scale: 1:50 @ A1 or 1:100 @ A3	
Drawing No. OFR03P	Rev

--	--

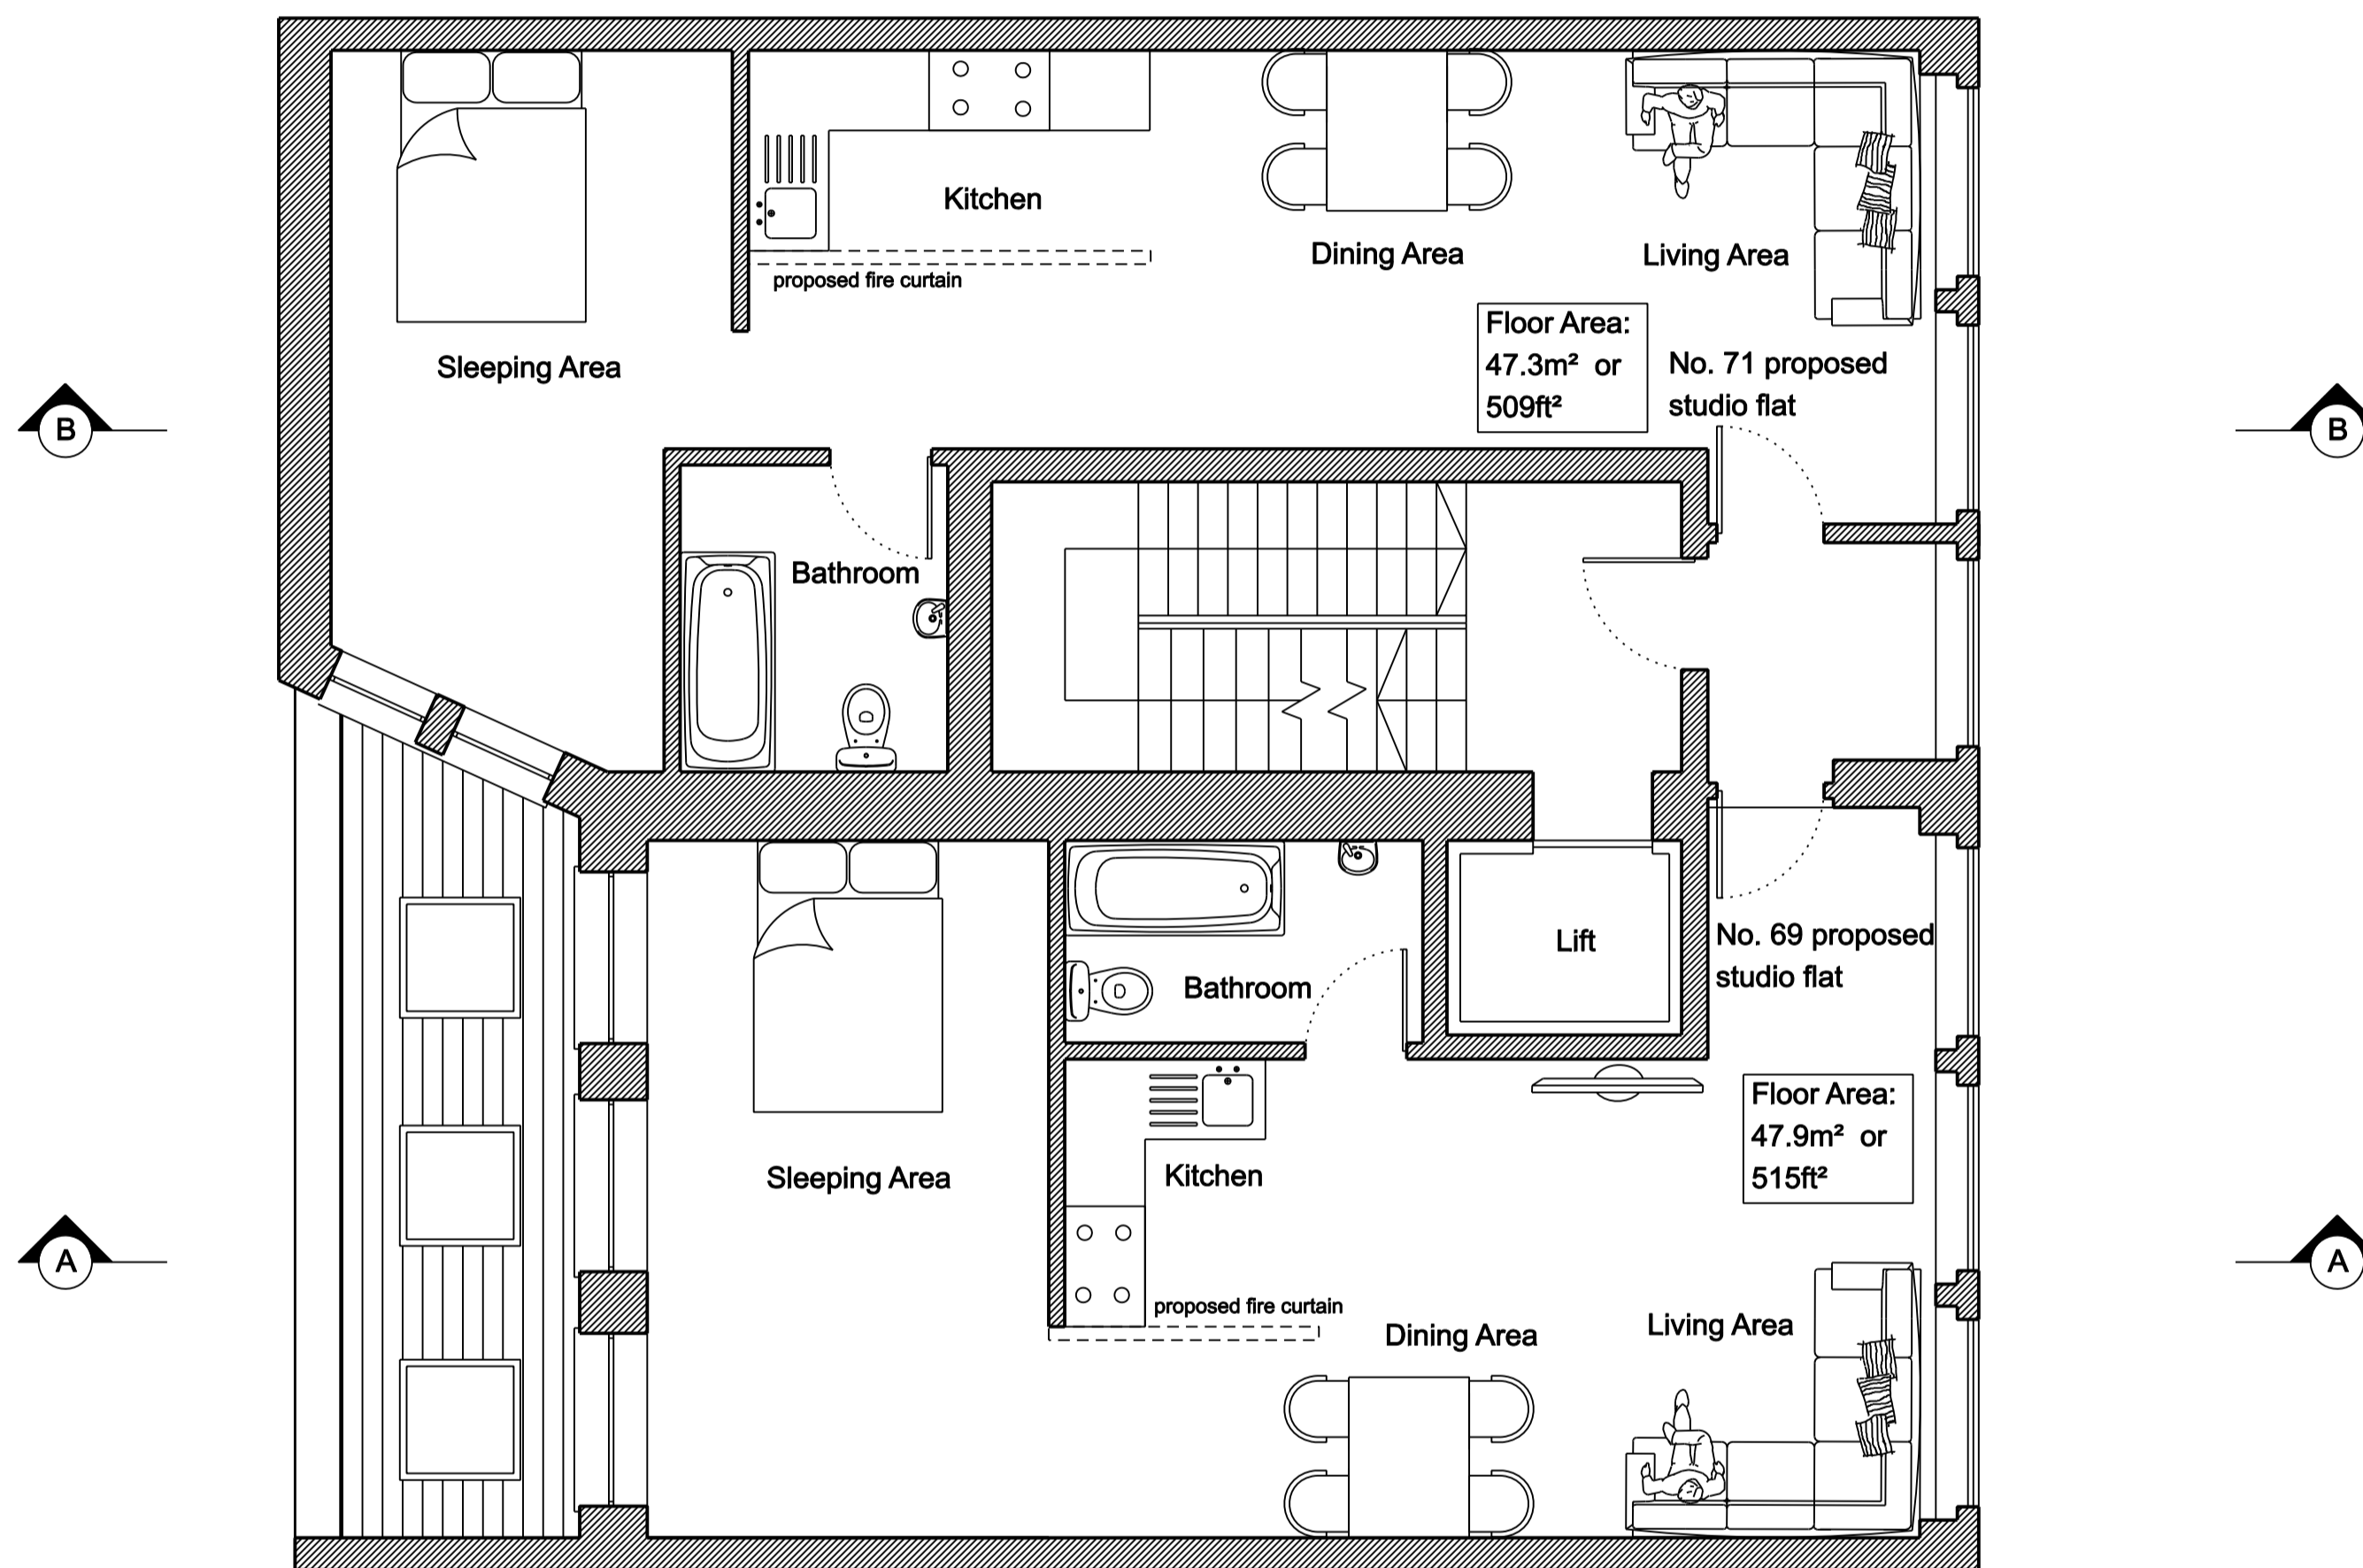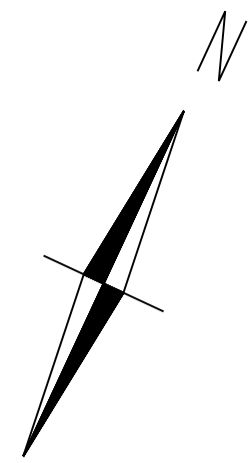

Written dimensions to be taken in preference to scaled dimensions. The Contractor is responsible for checking all dimensions before work starts.

All work is to be carried out to the requirements, and to the satisfaction of the Local Authority. These drawings are for planning purposes only

Any discrepancies to be brought to the attention of 4D Planning Consultants immediately.

Rev	Date	Description	by	chk






www.GetMePlanning.com®

Client
Mrs A Lynes

Project
**69-71 Farringdon Road,
EC1M 3JB**

Title
Proposed First Floor

Date: January 2017	4
Scale: 1:50 @ A1 or 1:100 @ A3	
Drawing No. OFR07P	Rev

 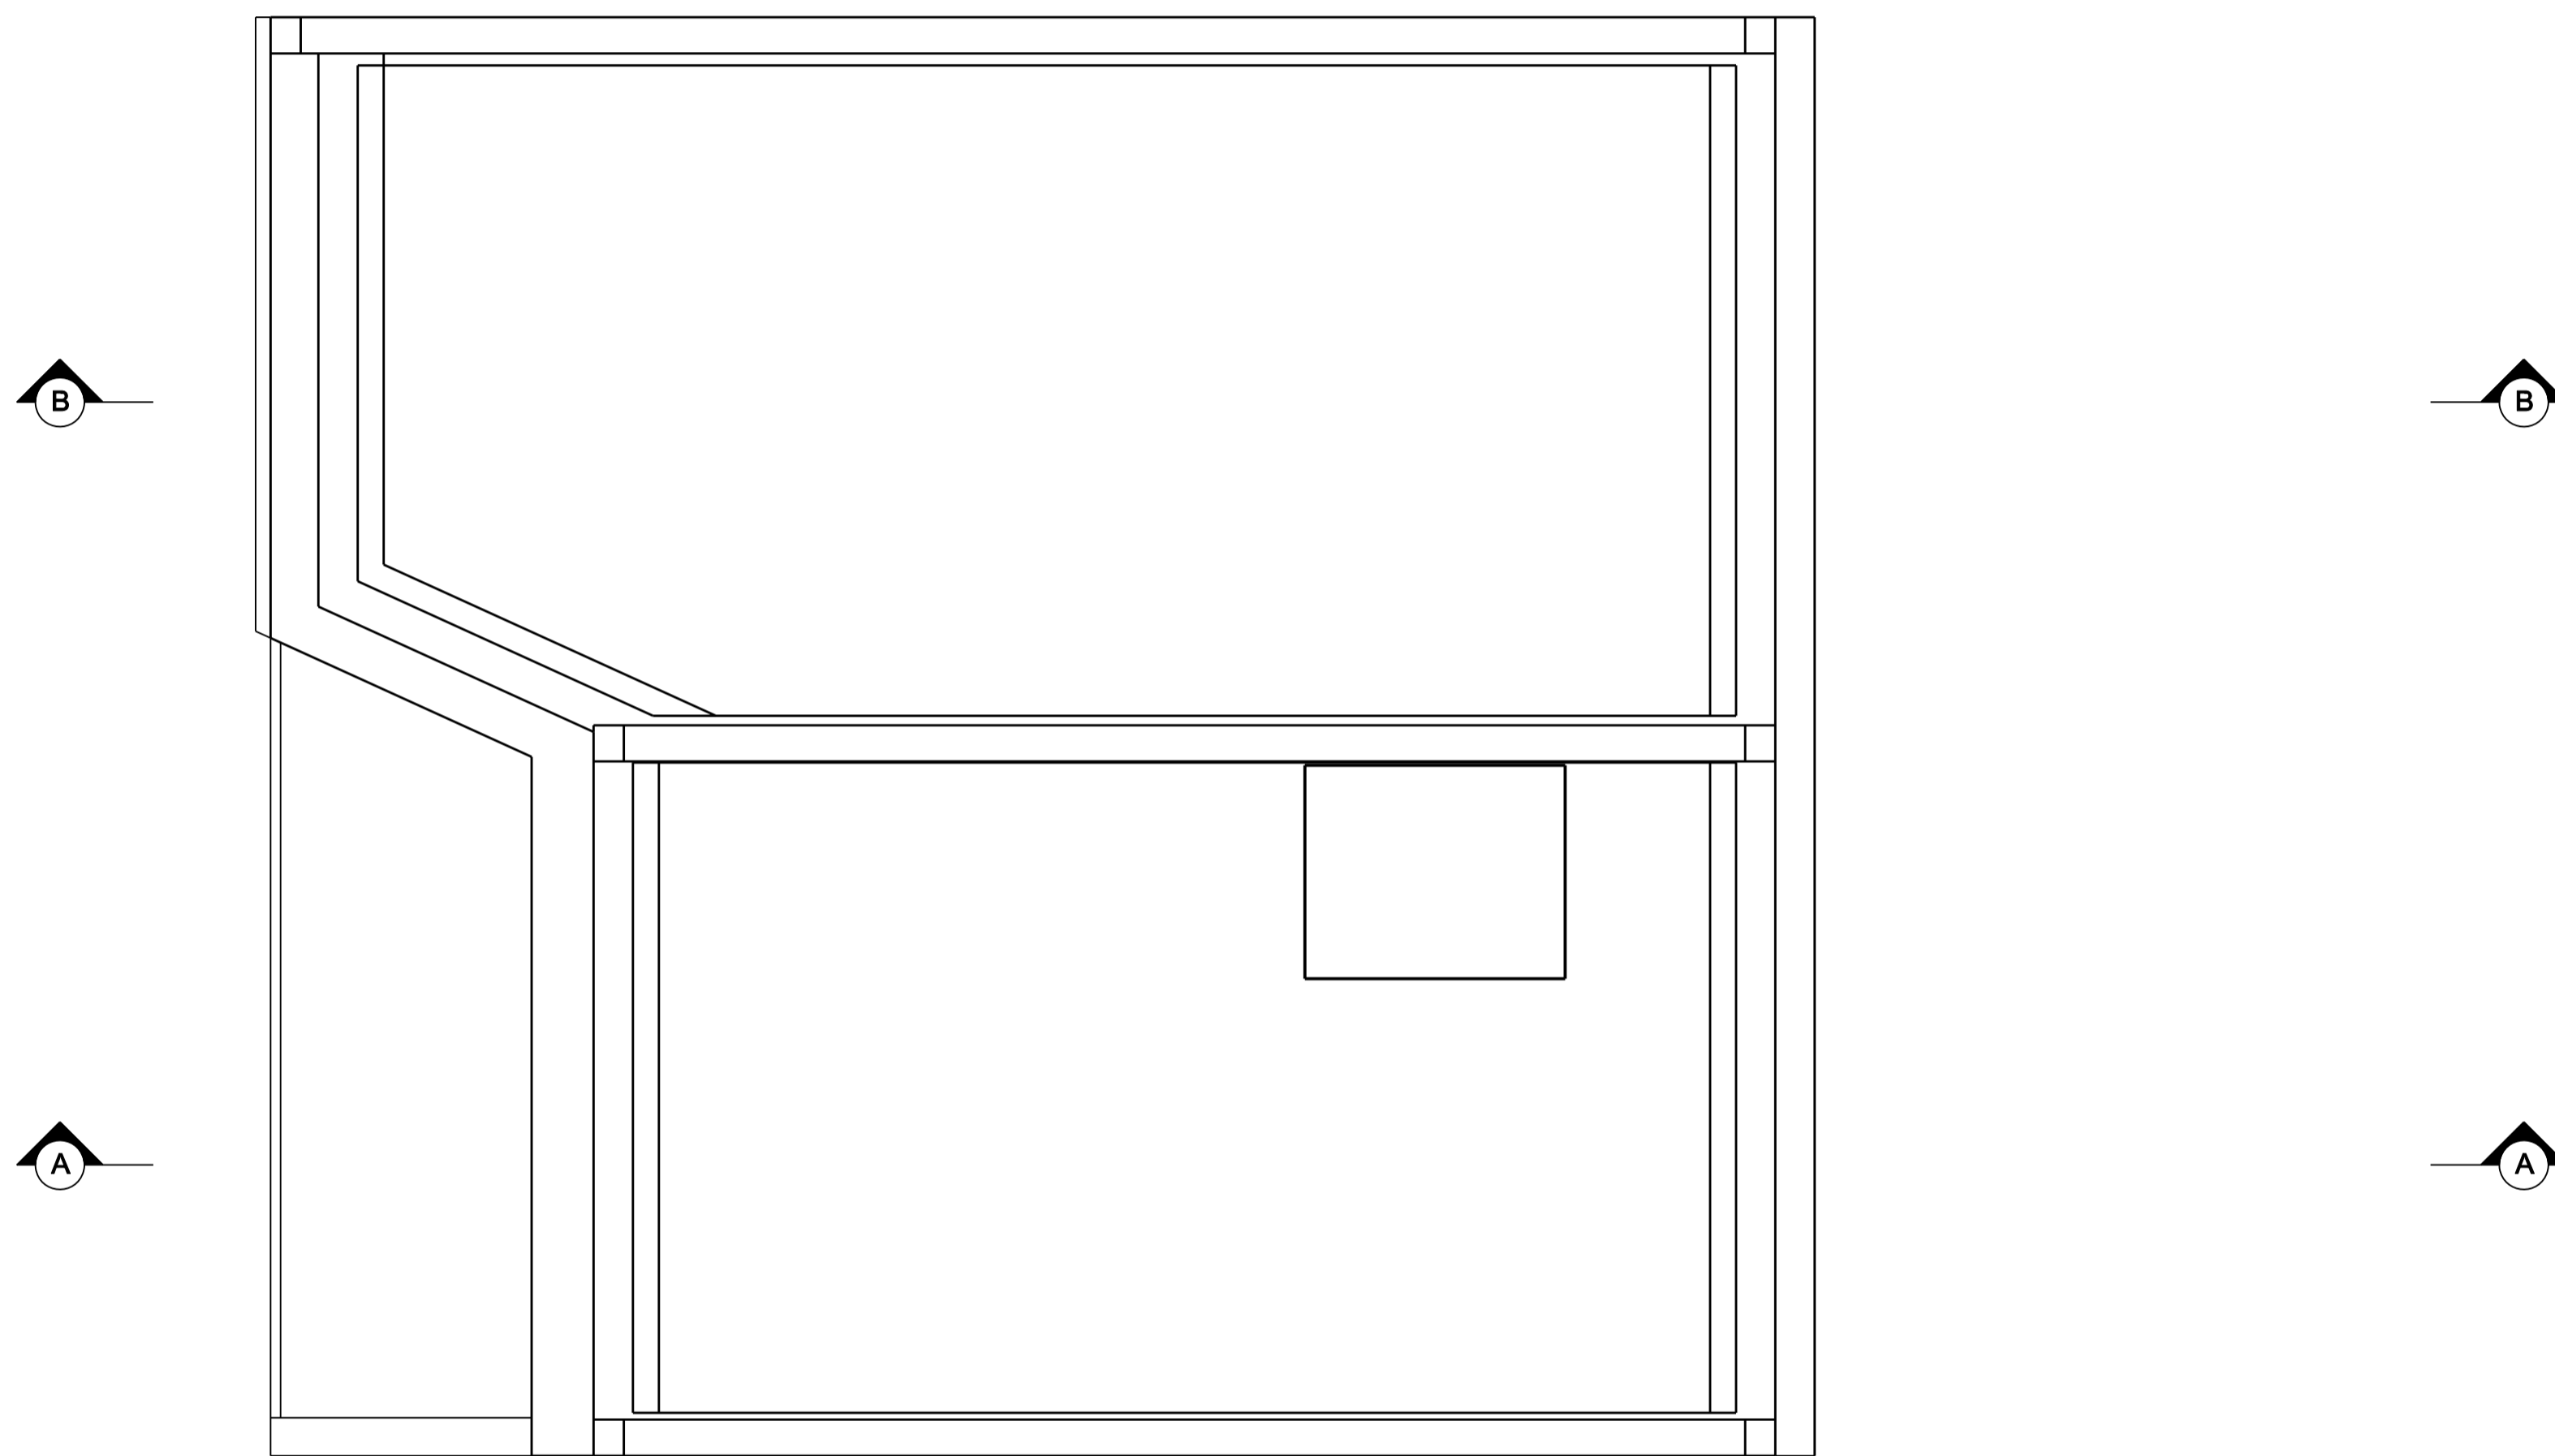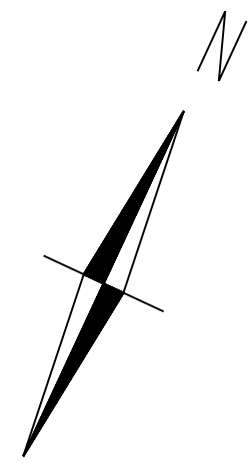


Written dimensions to be taken in preference to scaled dimensions. The Contractor is responsible for checking all dimensions before work starts.

All work is to be carried out to the requirements, and to the satisfaction of the Local Authority. These drawings are for planning purposes only

Any discrepancies to be brought to the attention of 4D Planning Consultants immediately.

Rev	Date	Description	by	chk

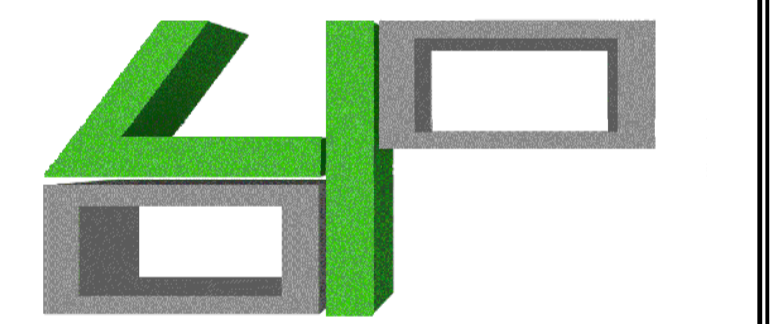

4D PLANNING™



www.GetMePlanning.com®

Client
Mrs A Lynes


Project
**69-71 Farringdon Road,
EC1M 3JB**

Title
Existing Roof Plan

Date: January 2017	4
Scale: 1:50 @ A1 or 1:100 @ A3	Rev
Drawing No. OFR04P	

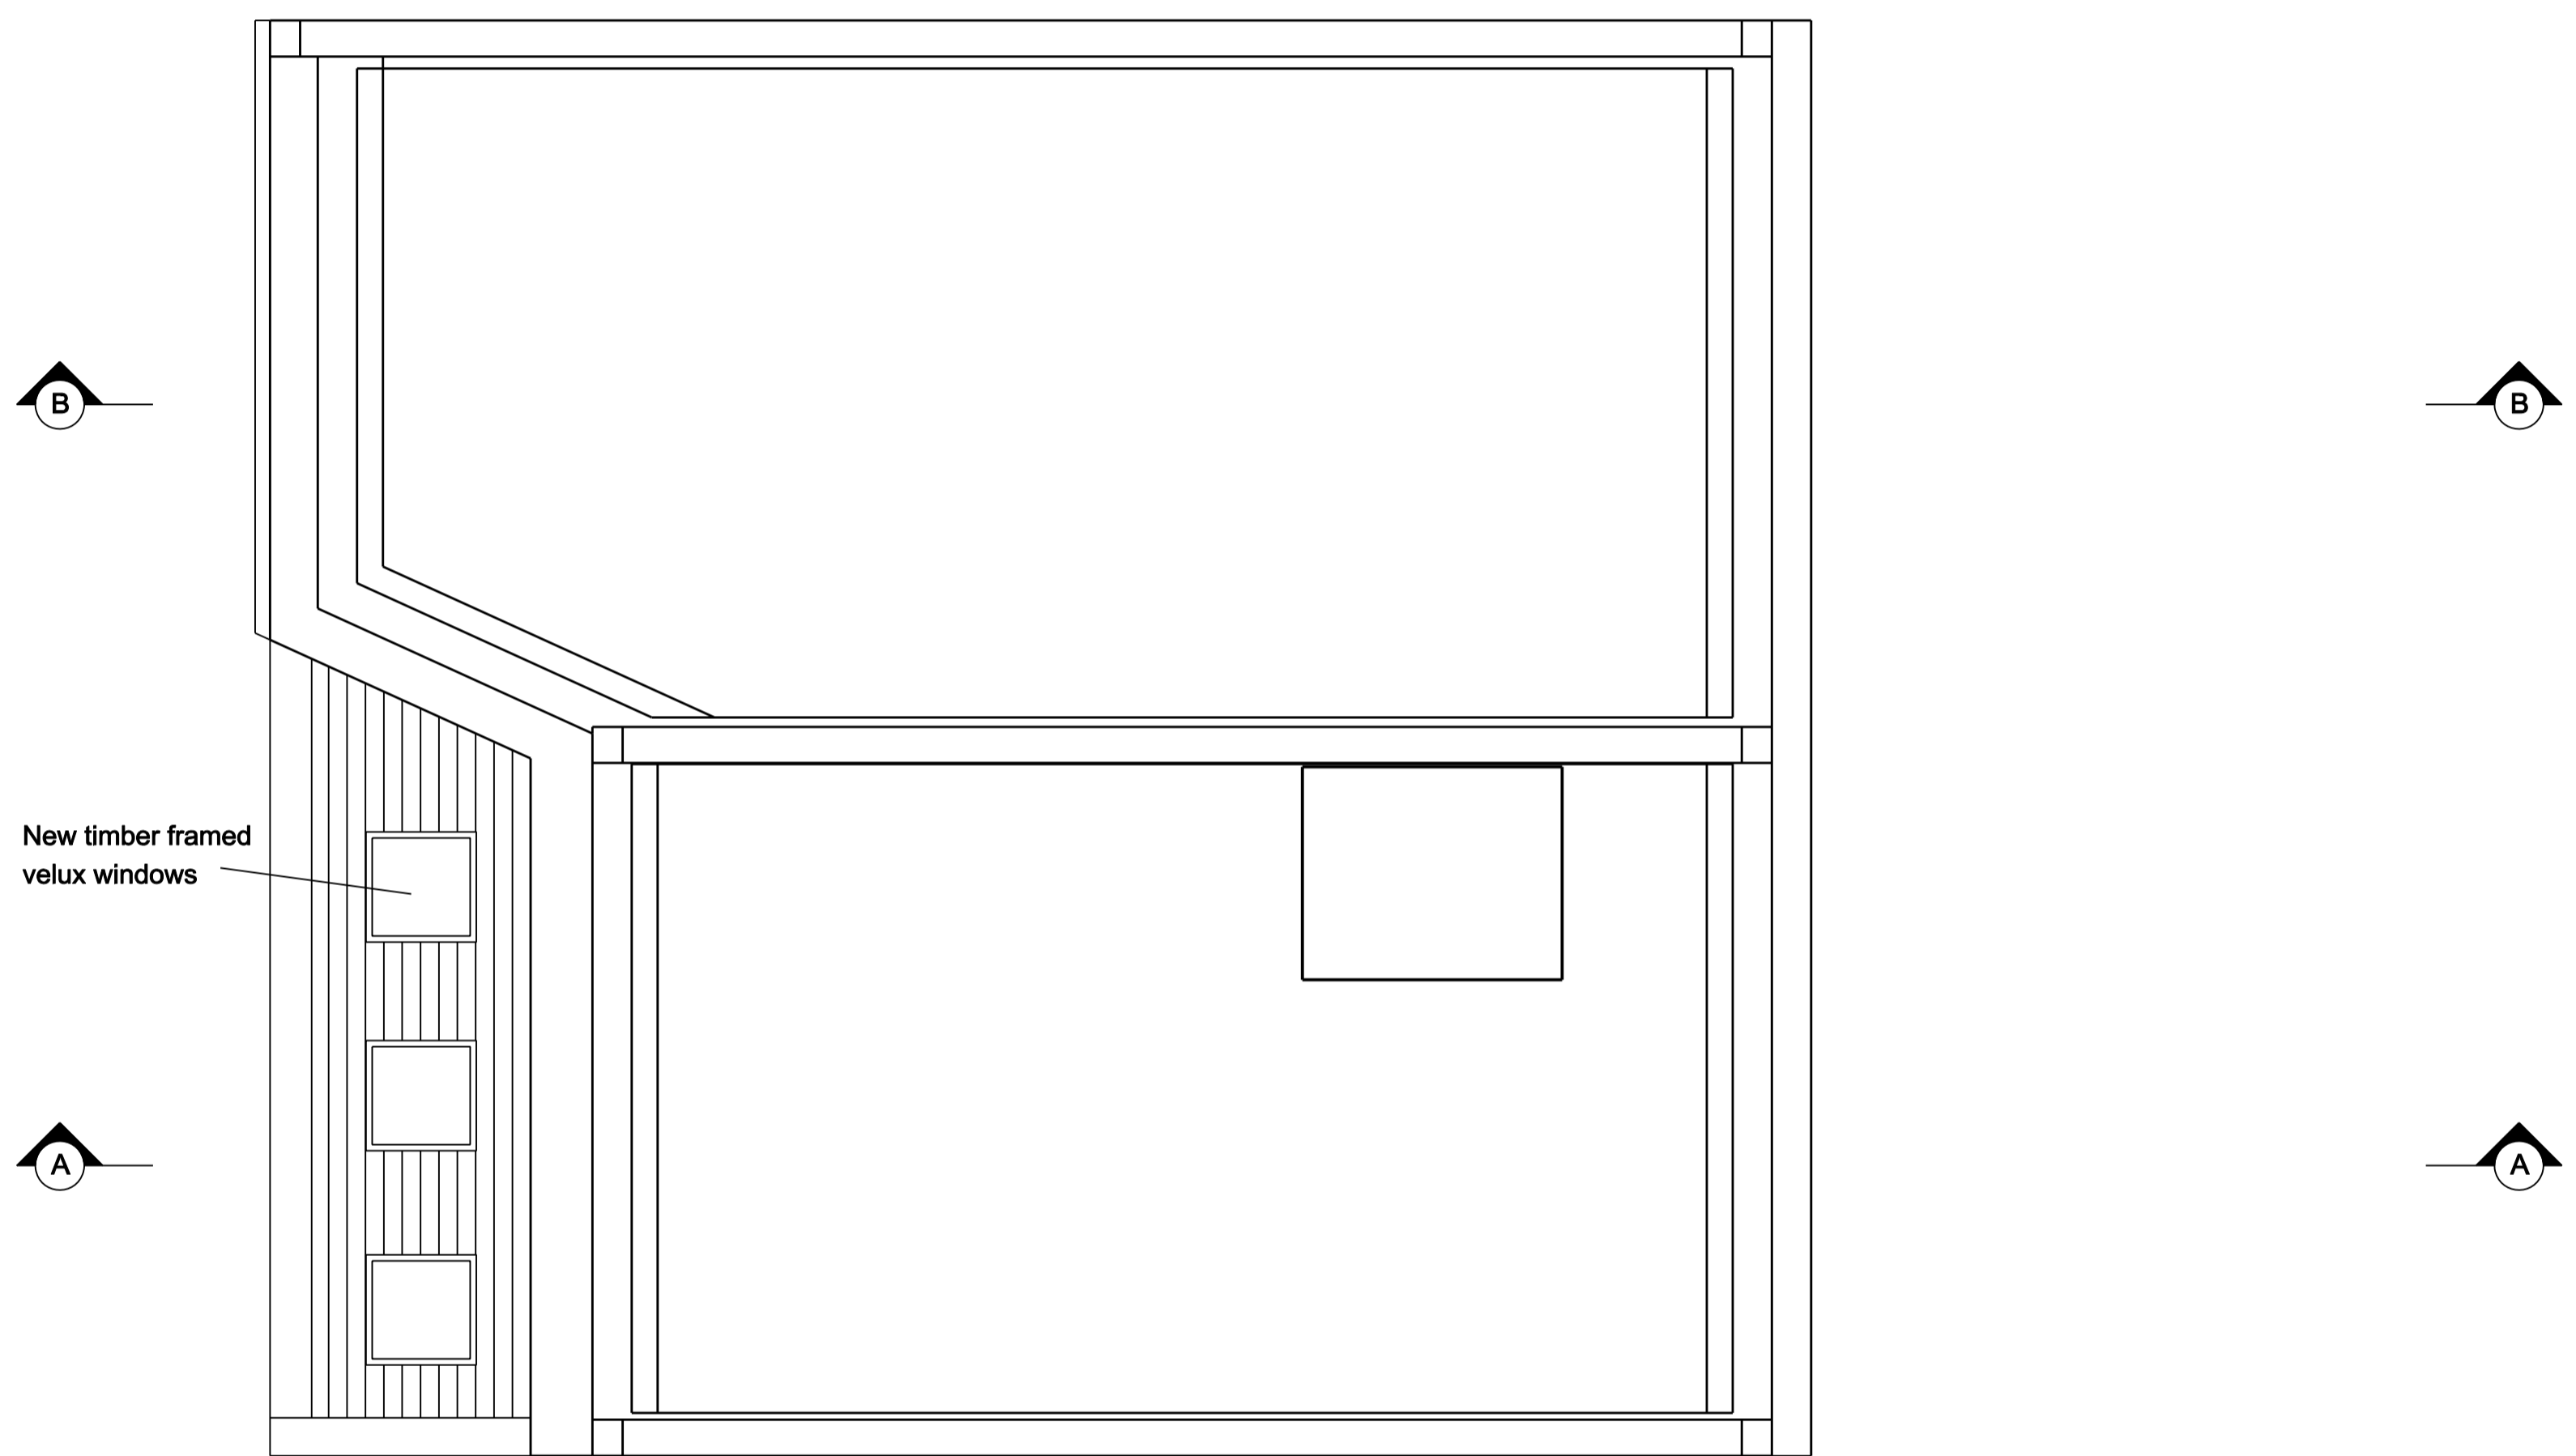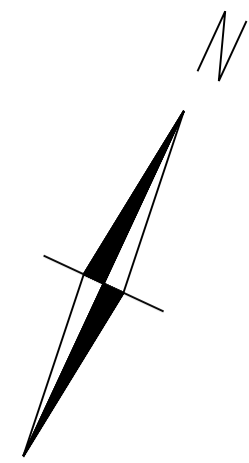

New timber framed
velux windows

 


Written dimensions to be taken in preference to scaled dimensions. The Contractor is responsible for checking all dimensions before work starts.

All work is to be carried out to the requirements, and to the satisfaction of the Local Authority. These drawings are for planning purposes only

Any discrepancies to be brought to the attention of 4D Planning Consultants immediately.

Rev	Date	Description	by	chk

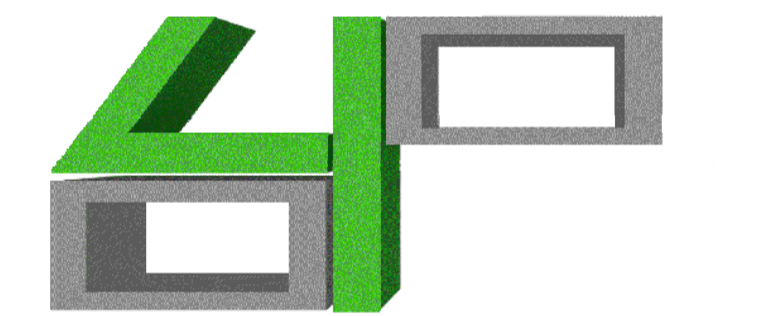

4D PLANNING™

www.GetMePlanning.com®


Client
Mrs A Lynes

Project
**69-71 Farringdon Road,
EC1M 3JB**

Title
Proposed Roof Plan

Date: January 2017	4
Scale: 1:50 @ A1 or 1:100 @ A3	
Drawing No. OFR08P	Rev

--	--

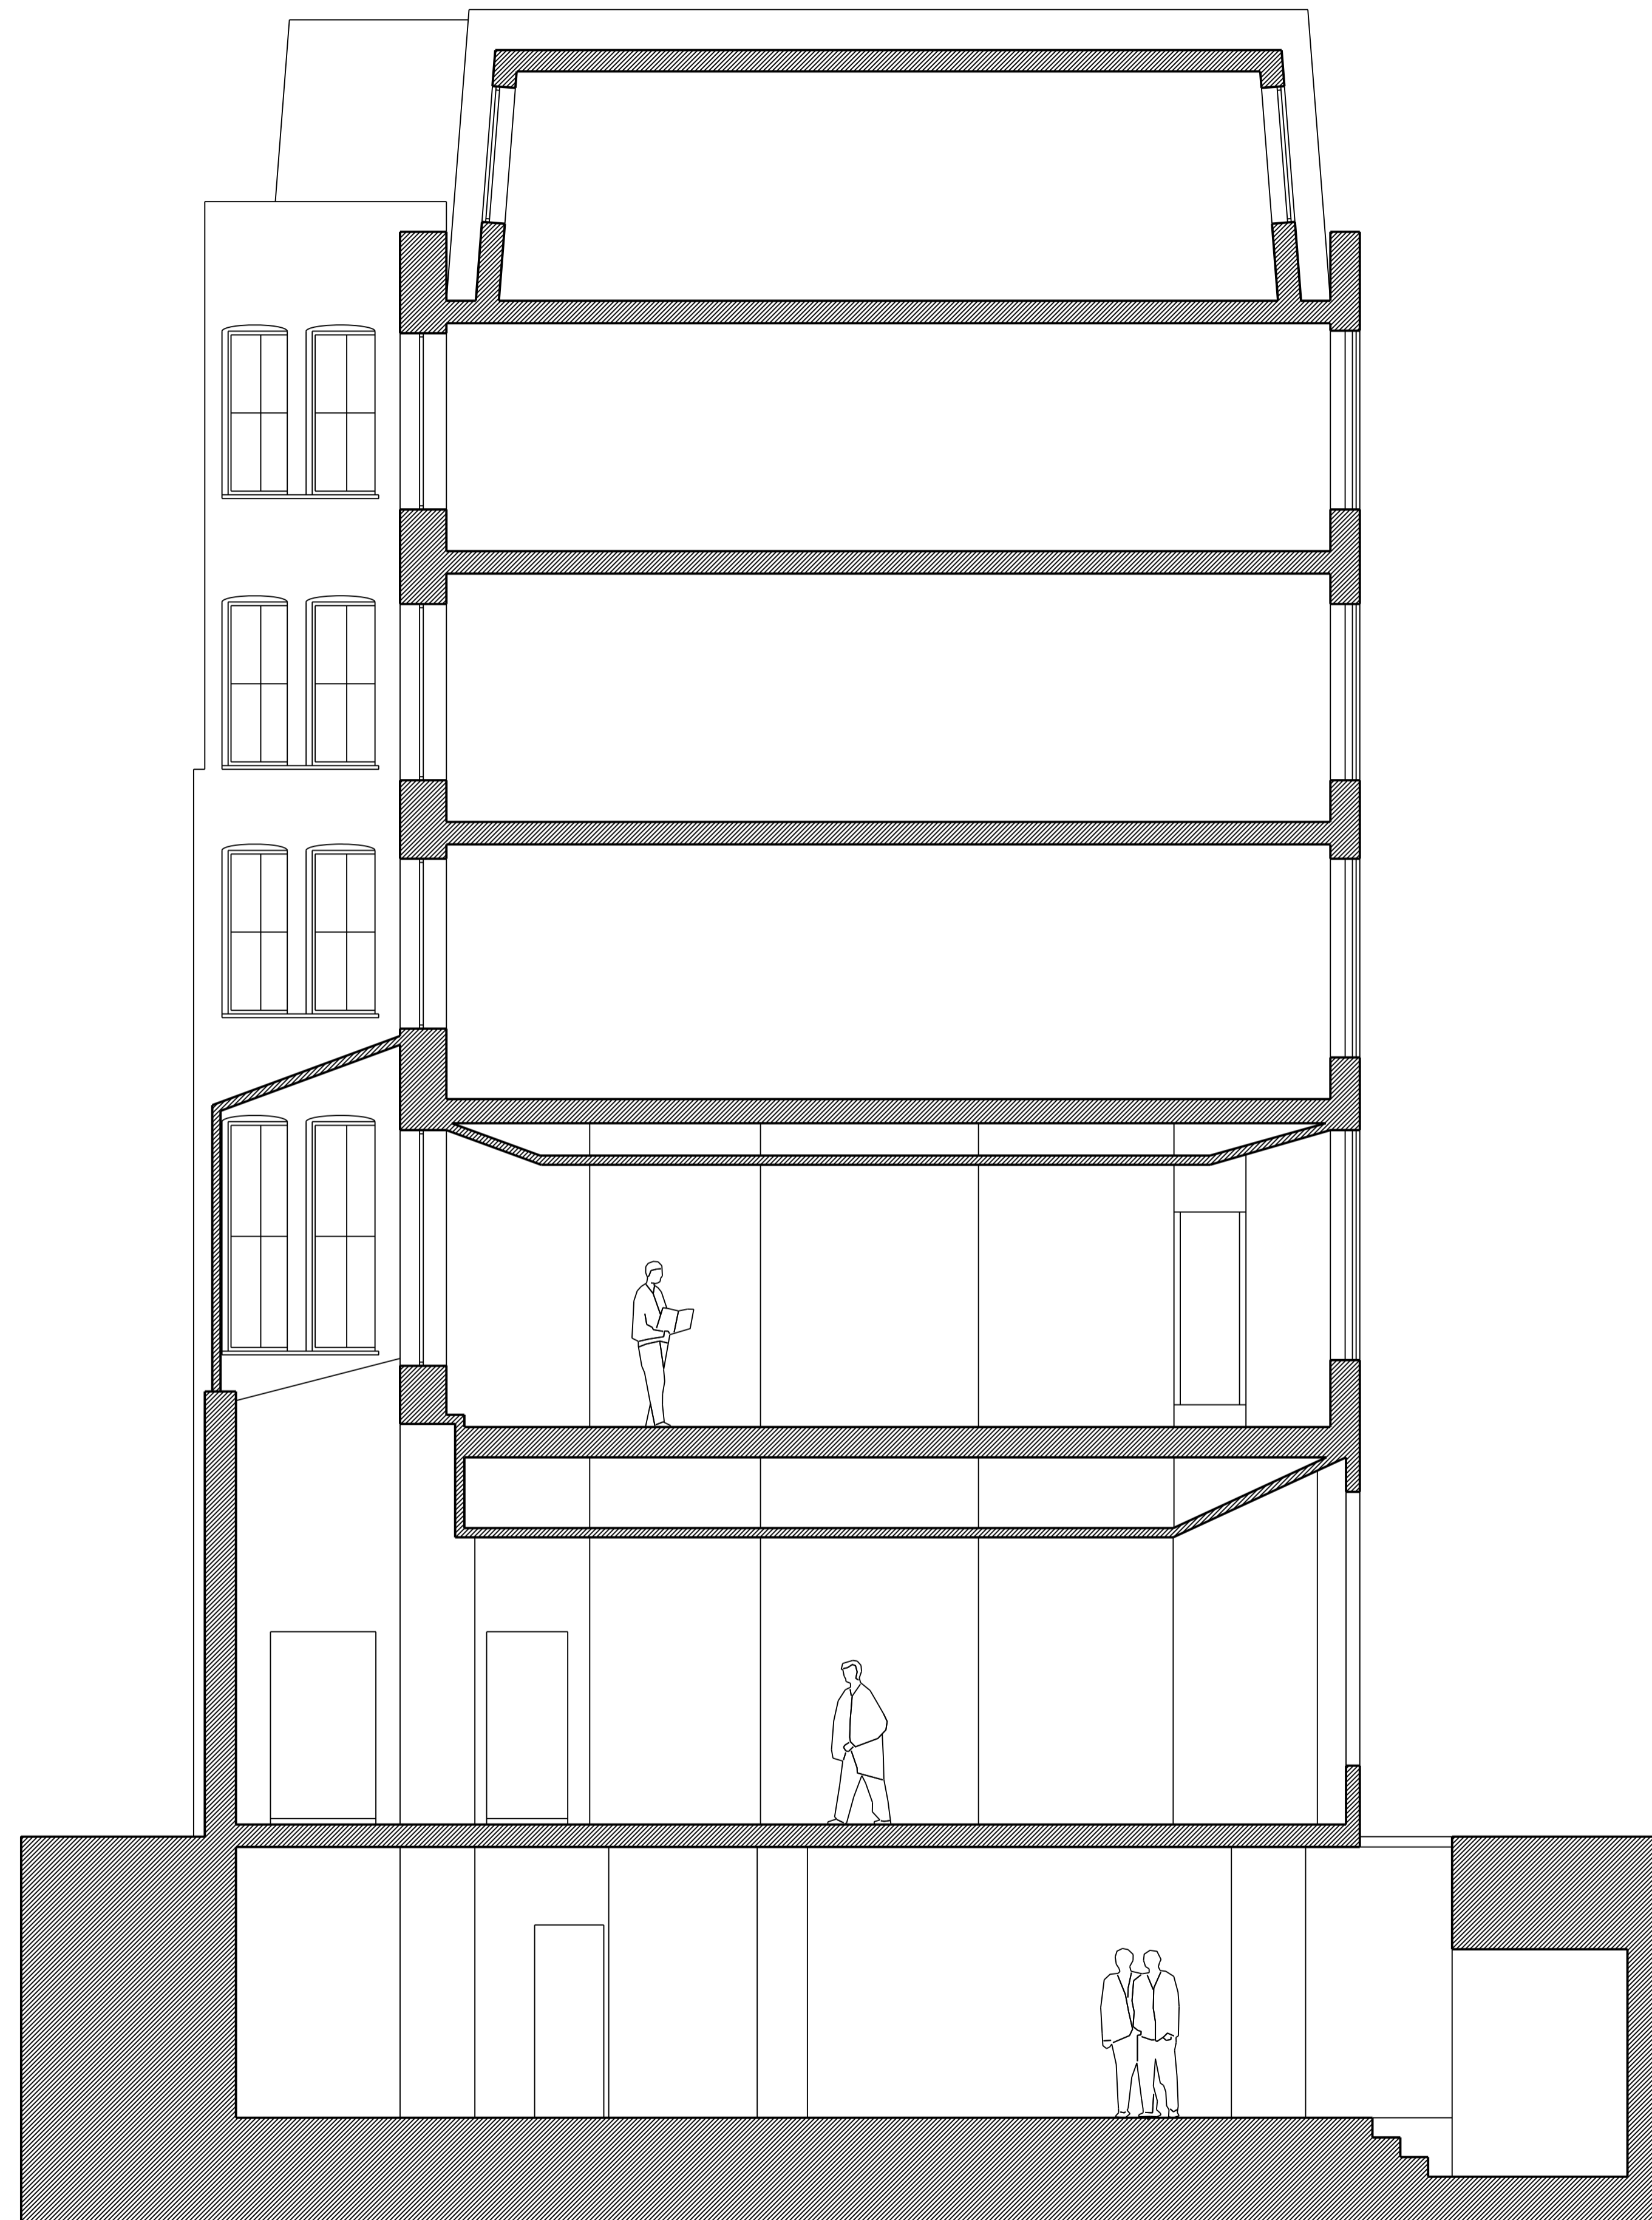


Written dimensions to be taken in preference to scaled dimensions. The Contractor is responsible for checking all dimensions before work starts.

All work is to be carried out to the requirements, and to the satisfaction of the Local Authority. These drawings are for planning purposes only.

Any discrepancies to be brought to the attention of 4D Planning Consultants immediately.

Rev	Date	Description	by	chk

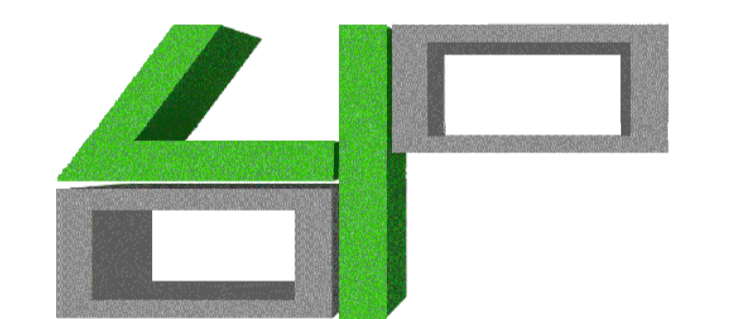

4D PLANNING™

www.GetMePlanning.com®



Client
Mrs A Lynes

Project
**69-71 Farringdon Road,
EC1M 3JB**

Title
Existing Section AA

Date: January 2017	4
Scale: 1:50 @ A1 or 1:100 @ A3	
Drawing No. OFR01S	Rev

--	--

 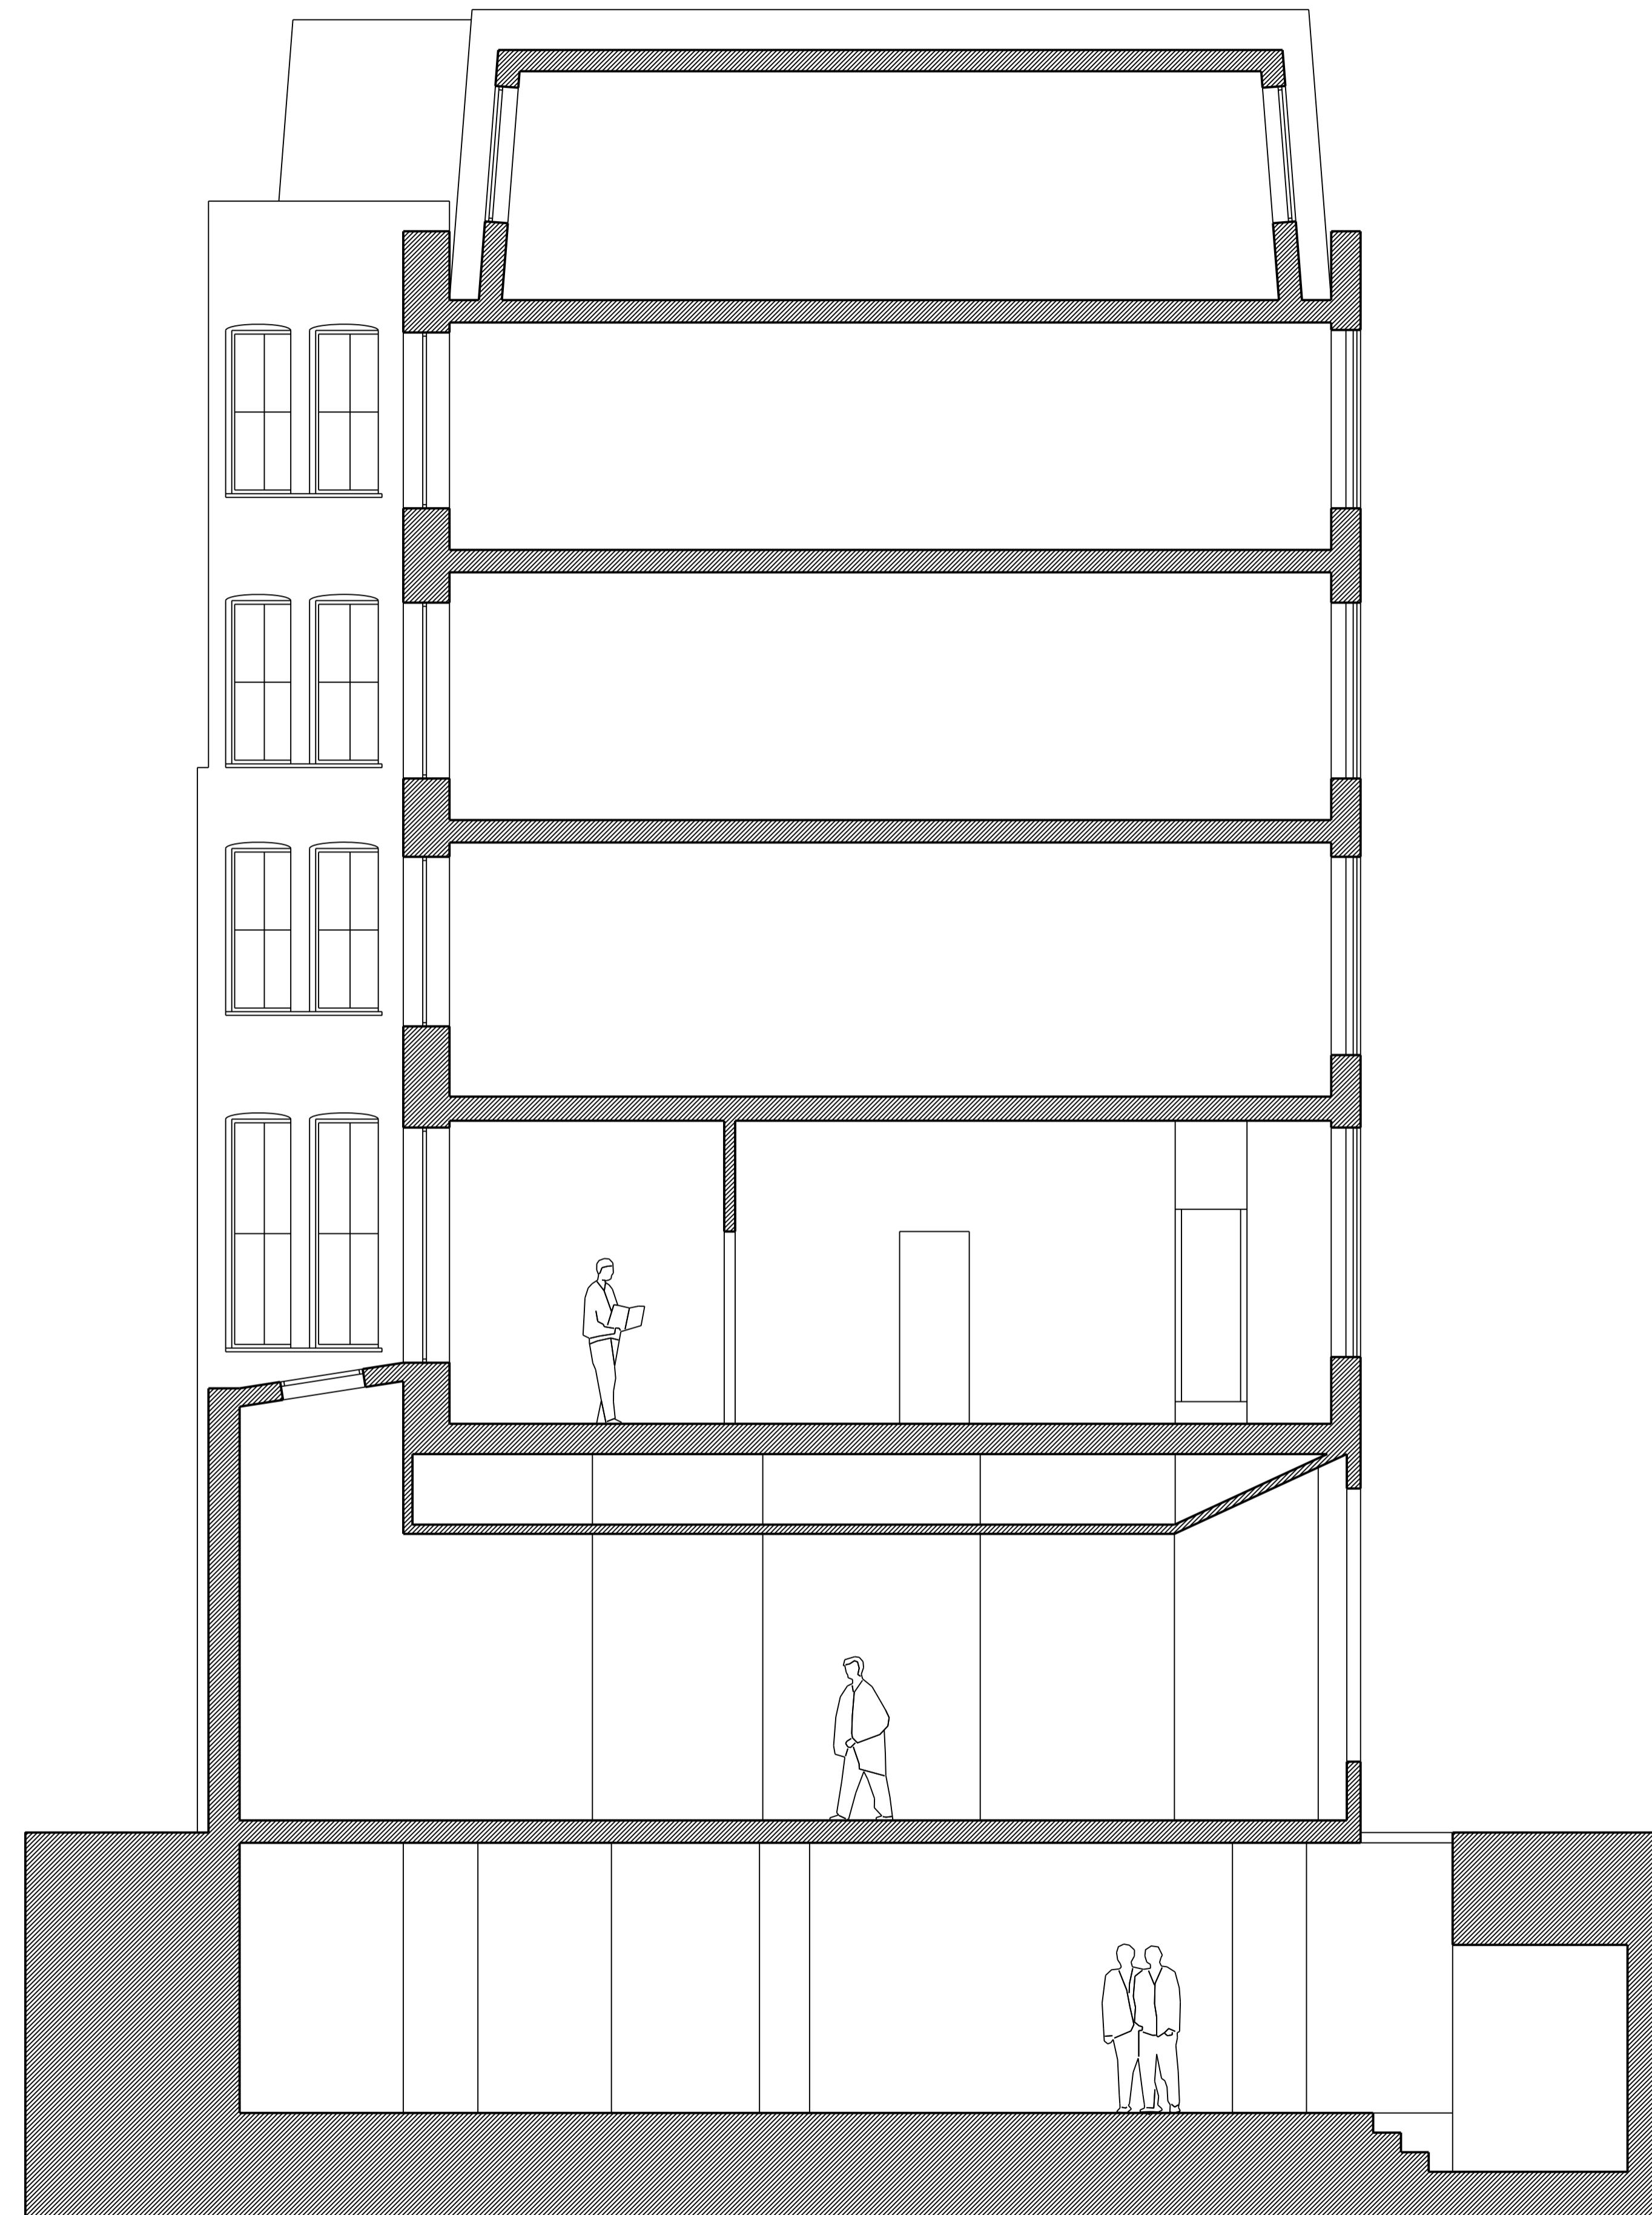

Written dimensions to be taken in preference to scaled dimensions. The Contractor is responsible for checking all dimensions before work starts.

All work is to be carried out to the requirements, and to the satisfaction of the Local Authority. These drawings are for planning purposes only.

Any discrepancies to be brought to the attention of 4D Planning Consultants immediately.

Rev	Date	Description	by	chk



4D PLANNING™

www.GetMePlanning.com®


Client
Mrs A Lynes

Project
**69-71 Farringdon Road,
EC1M 3JB**

Title
Proposed Section AA

Date: January 2017	4
Scale: 1:50 @ A1 or 1:100 @ A3	
Drawing No. OFR03S	Rev

--	--

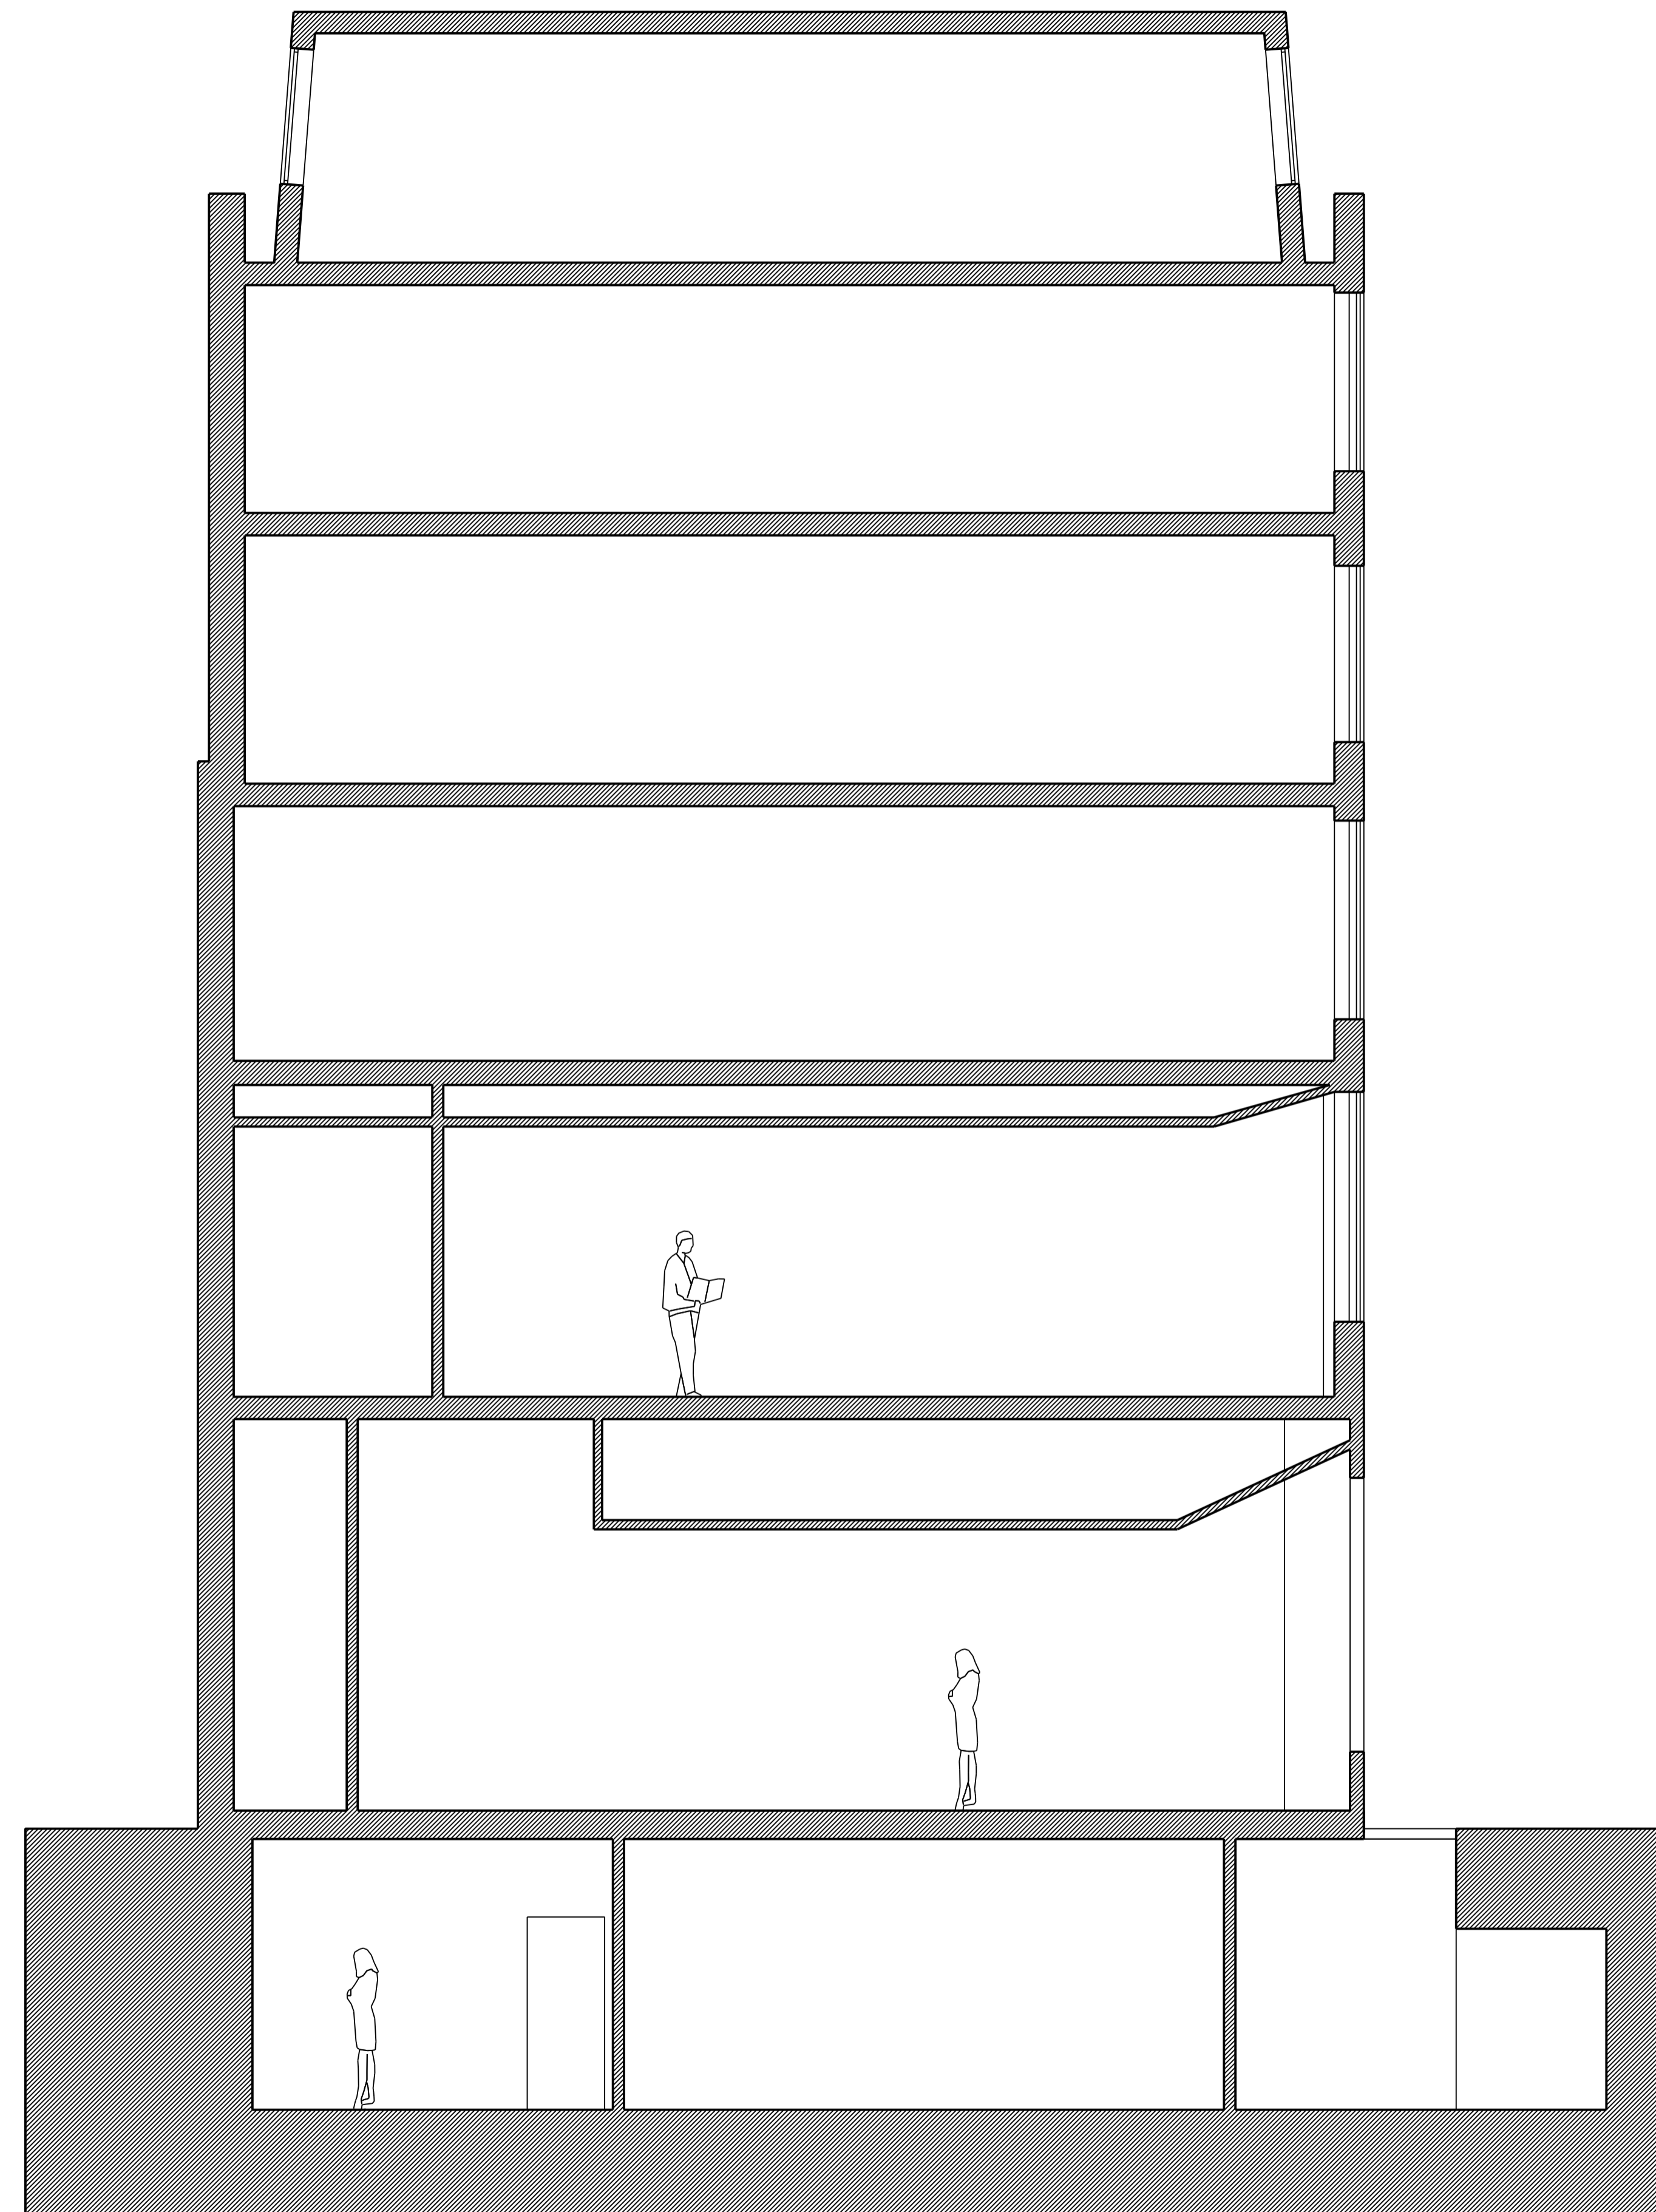


Written dimensions to be taken in preference to scaled dimensions. The Contractor is responsible for checking all dimensions before work starts.

All work is to be carried out to the requirements, and to the satisfaction of the Local Authority. These drawings are for planning purposes only.

Any discrepancies to be brought to the attention of 4D Planning Consultants immediately.

Rev	Date	Description	by	chk

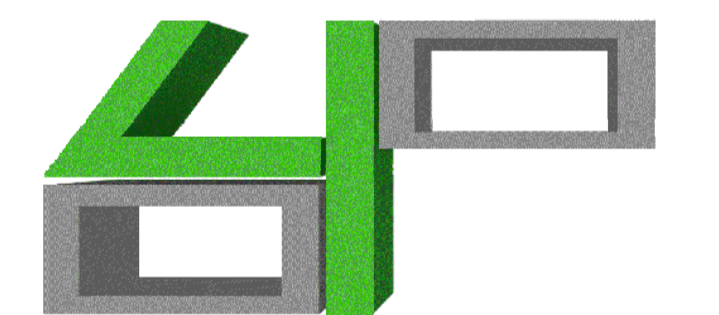

4D PLANNING™


www.GetMePlanning.com®

Client
Mrs A Lynes

Project
**69-71 Farringdon Road,
EC1M 3JB**

Title
Existing Section BB

Date: January 2017	4
Scale: 1:50 @ A1 or 1:100 @ A3	
Drawing No. OFR02S	Rev

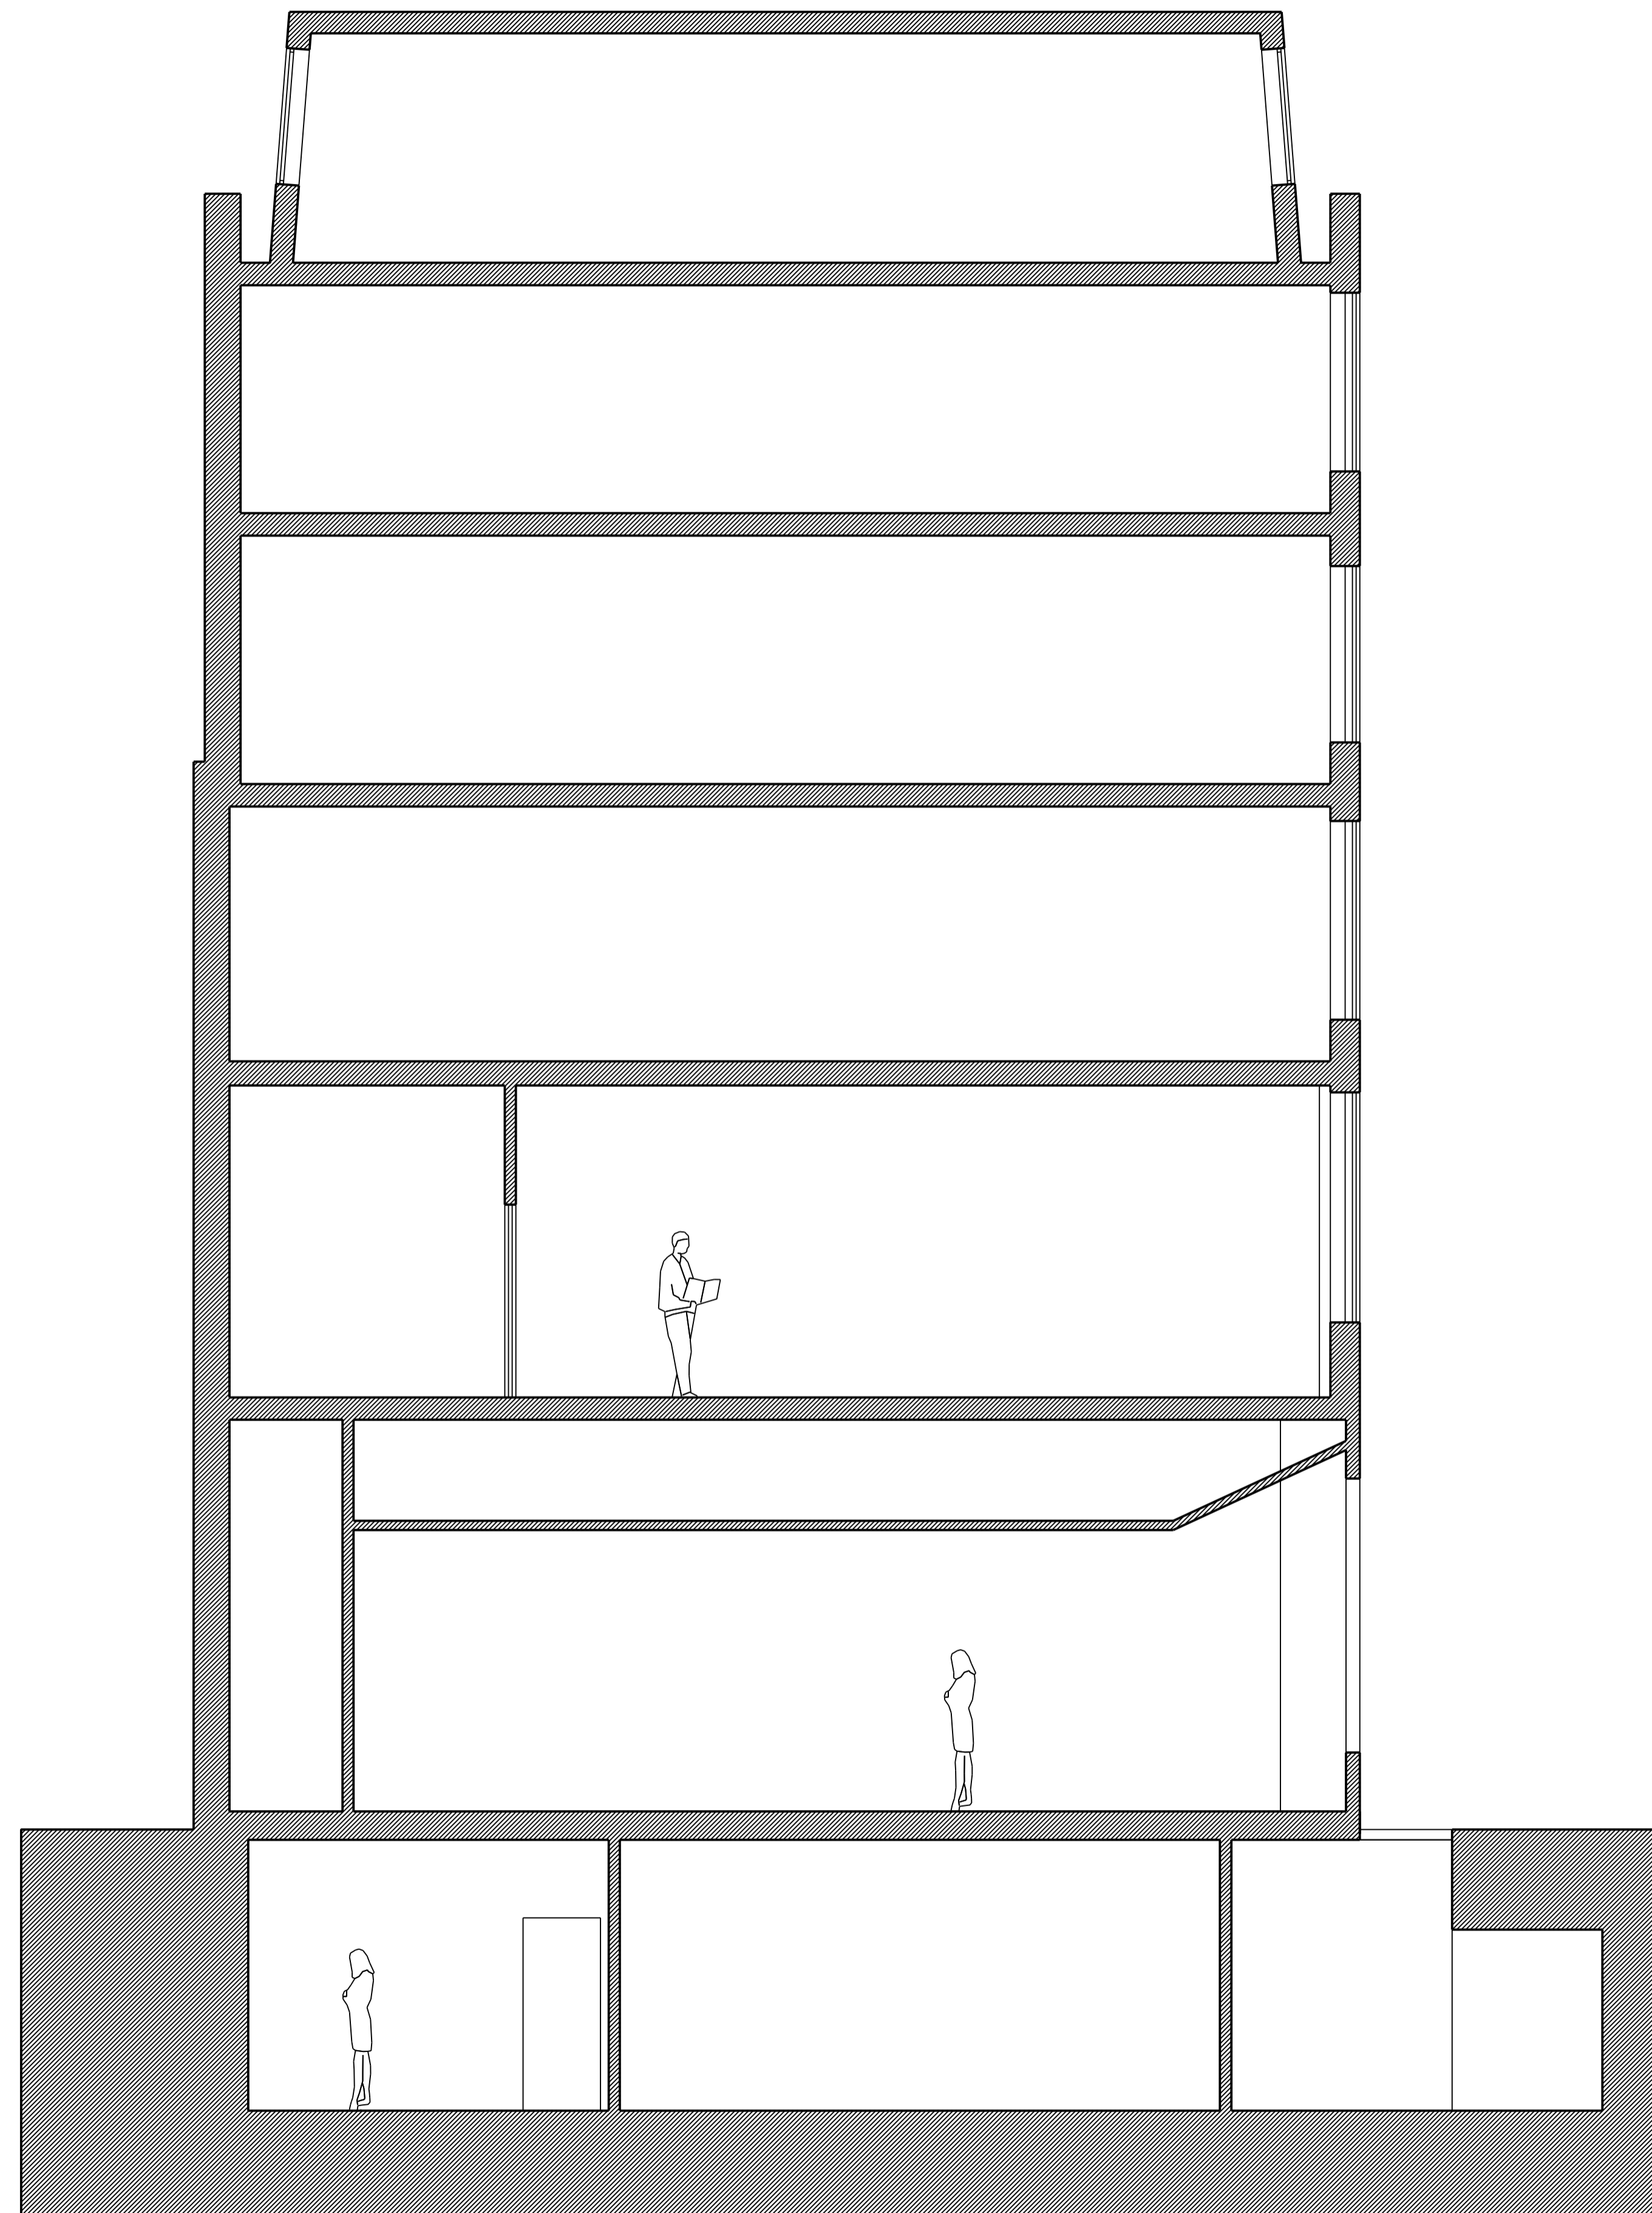

Written dimensions to be taken in preference to scaled dimensions. The Contractor is responsible for checking all dimensions before work starts.

All work is to be carried out to the requirements, and to the satisfaction of the Local Authority. These drawings are for planning purposes only.

Any discrepancies to be brought to the attention of 4D Planning Consultants immediately.

Rev	Date	Description	by	chk



4D PLANNING™

www.GetMePlanning.com®

Client
Mrs A Lynes

Project
**69-71 Farringdon Road,
EC1M 3JB**

Title
Proposed Section BB

Date: January 2017	4
Scale: 1:50 @ A1 or 1:100 @ A3	
Drawing No. OFR04S	Rev

--	--



No 67

No 69

No 71




Written dimensions to be taken in preference to scaled dimensions. The Contractor is responsible for checking all dimensions before work starts.

All work is to be carried out to the requirements, and to the satisfaction of the Local Authority. These drawings are for planning purposes only.

Any discrepancies to be brought to the attention of 4D Planning Consultants immediately.

Rev	Date	Description	by	chk

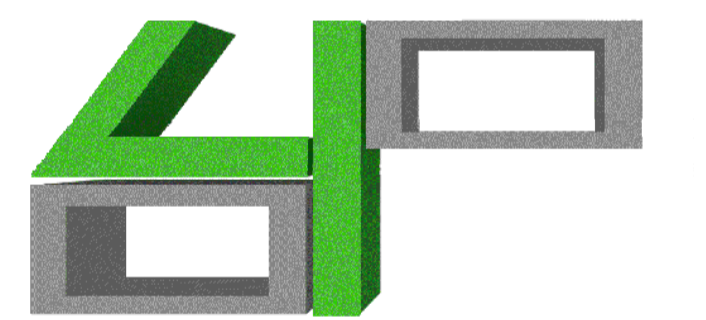

4D PLANNING™

www.GetMePlanning.com®

Client

Mrs A Lynes

Project

**69-71 Farringdon Road,
EC1M 3JB**

Title

Existing Front Elevation

Date: January 2017

Scale: 1:50 @ A1 or 1:100 @ A3

Drawing No. OFR01E

4

Rev



No 67

No 69

No 71



Written dimensions to be taken in preference to scaled dimensions. The Contractor is responsible for checking all dimensions before work starts.

All work is to be carried out to the requirements, and to the satisfaction of the Local Authority. These drawings are for planning purposes only.

Any discrepancies to be brought to the attention of 4D Planning Consultants immediately.

Rev	Date	Description	by	chk



4D PLANNING™

www.GetMePlanning.com®

Client

Mrs A Lynes

Project

**69-71 Farringdon Road,
EC1M 3JB**

Title

Proposed Front Elevation

Date: January 2017

Scale: 1:50 @ A1 or 1:100 @ A3

Drawing No. OFR03E

4

Rev



No 71

No 69

No 67




Written dimensions to be taken in preference to scaled dimensions. The Contractor is responsible for checking all dimensions before work starts.

All work is to be carried out to the requirements, and to the satisfaction of the Local Authority. These drawings are for planning purposes only.

Any discrepancies to be brought to the attention of 4D Planning Consultants immediately.

Rev	Date	Description	by	chk

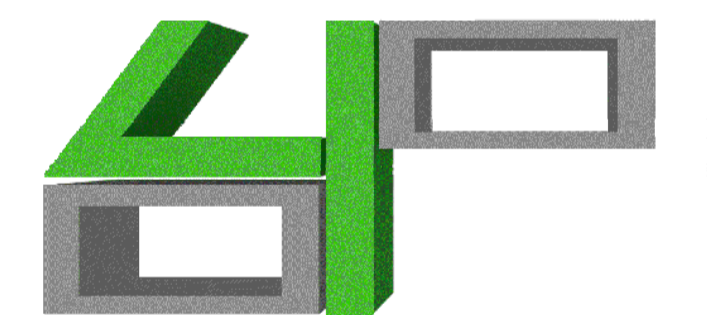

4D PLANNING™

www.GetMePlanning.com®

Client
Mrs A Lynes

Project
**69-71 Farringdon Road,
EC1M 3JB**

Title
Existing Rear Elevation


Date: January 2017	4
Scale: 1:50 @ A1 or 1:100 @ A3	
Drawing No. OFR02E	Rev



No 71

No 69

No 67

 

Written dimensions to be taken in preference to scaled dimensions. The Contractor is responsible for checking all dimensions before work starts.

All work is to be carried out to the requirements, and to the satisfaction of the Local Authority. These drawings are for planning purposes only.

Any discrepancies to be brought to the attention of 4D Planning Consultants immediately.

Rev	Date	Description	by	chk



4D PLANNING™

www.GetMePlanning.com®

Client
Mrs A Lynes

Project
**69-71 Farringdon Road,
EC1M 3JB**

Title
Proposed Rear Elevation

Date: January 2017	4
Scale: 1:50 @ A1 or 1:100 @ A3	
Drawing No. OFR04E	Rev