




side section / elevation A

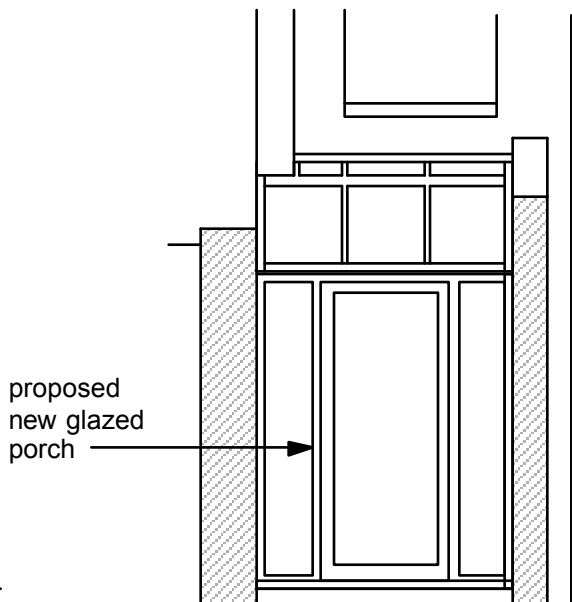

proposed front elevation

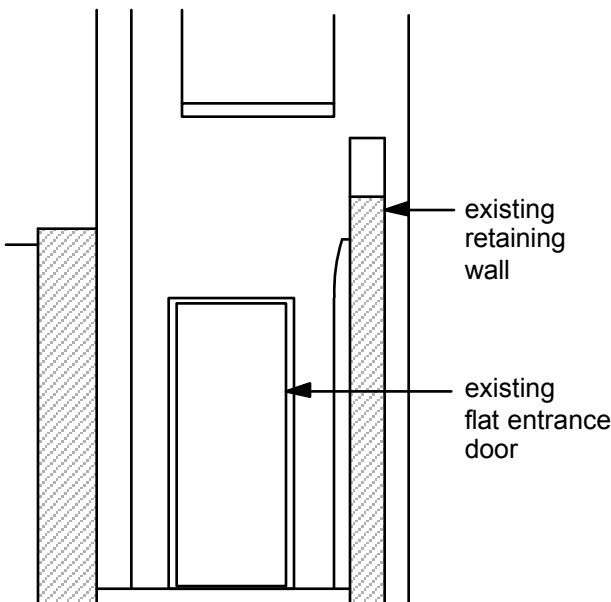


ex front elevation

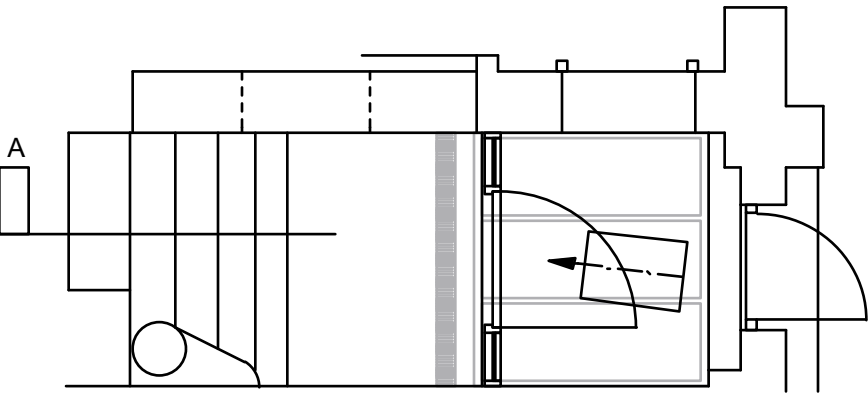


proposed plan

FRONT PORCH

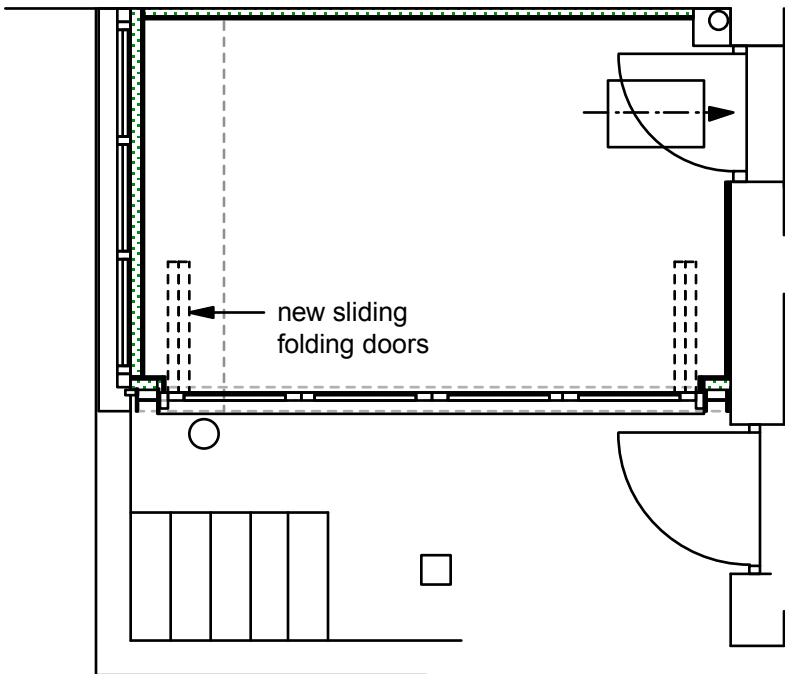


proposed plan

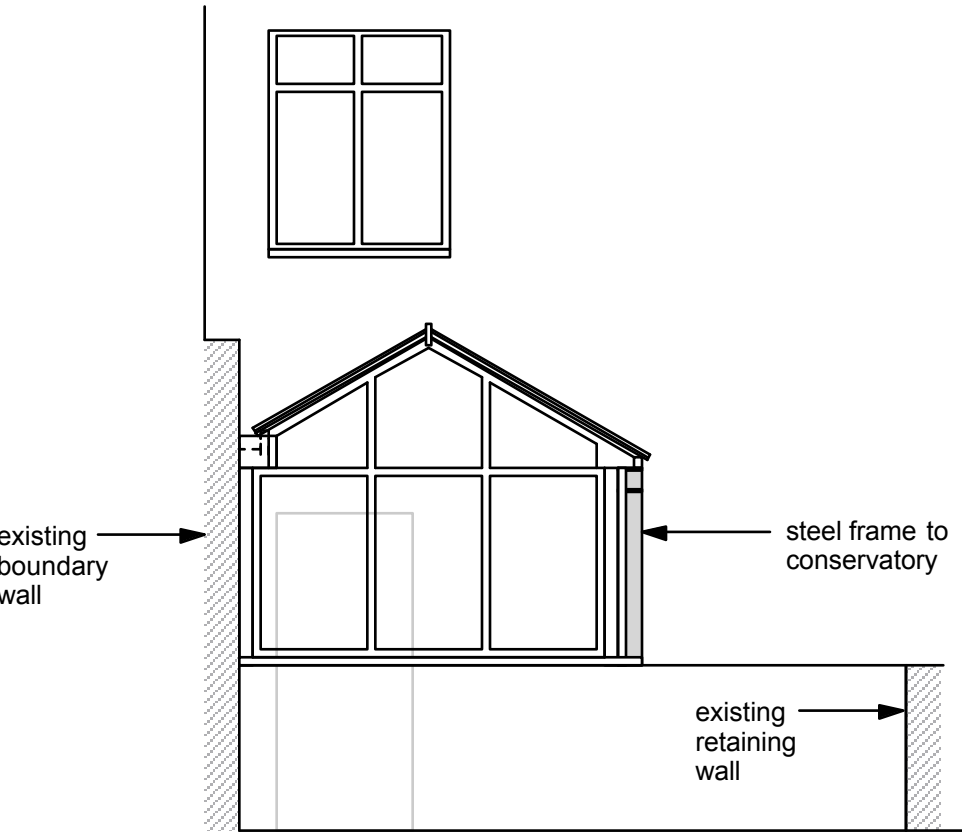

rear elevation

REAR EXTENSION

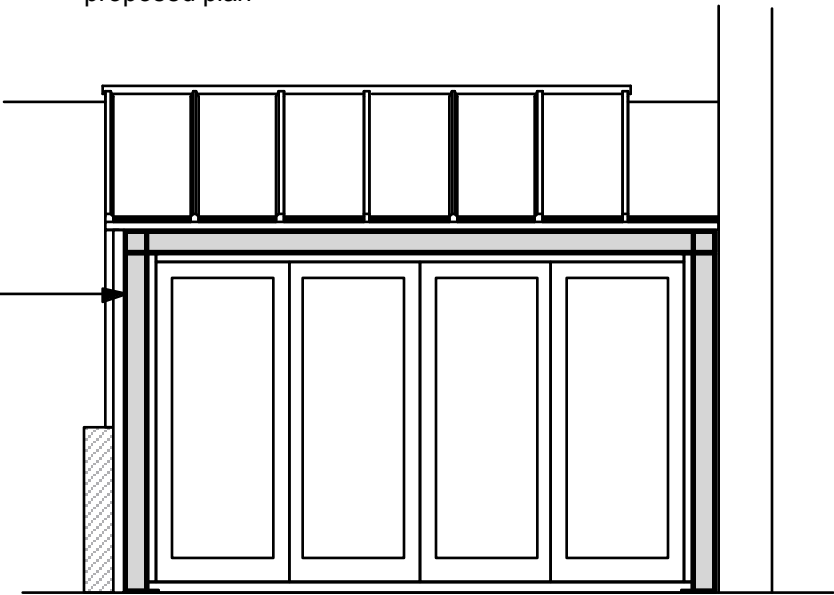

side elevation

J Purcell  
215A Camden Road  
NW1 9AA

215A Camden Road NW1 9AA	Job  Proposed rear extension and new front porch	Title  Existing and proposed elevations and plans	Scale  1:50 @ A3	Drawn	Checked	Date  11/16
			Job. No	Drg. No  AD3		Revision