
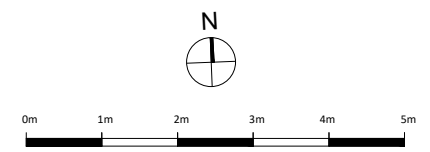


NOTES
 1. ALL DIMENSIONS AND LEVELS TO BE CHECKED ON SITE PRIOR TO SETTING OUT OR MANUFACTURE. ANY DISCREPANCIES BETWEEN SITE, DRAWING OR SPECIFICATION TO BE REPORTED TO THE ARCHITECT IMMEDIATELY.
 2. THIS DRAWING IS THE COPYRIGHT OF THE OWNERS

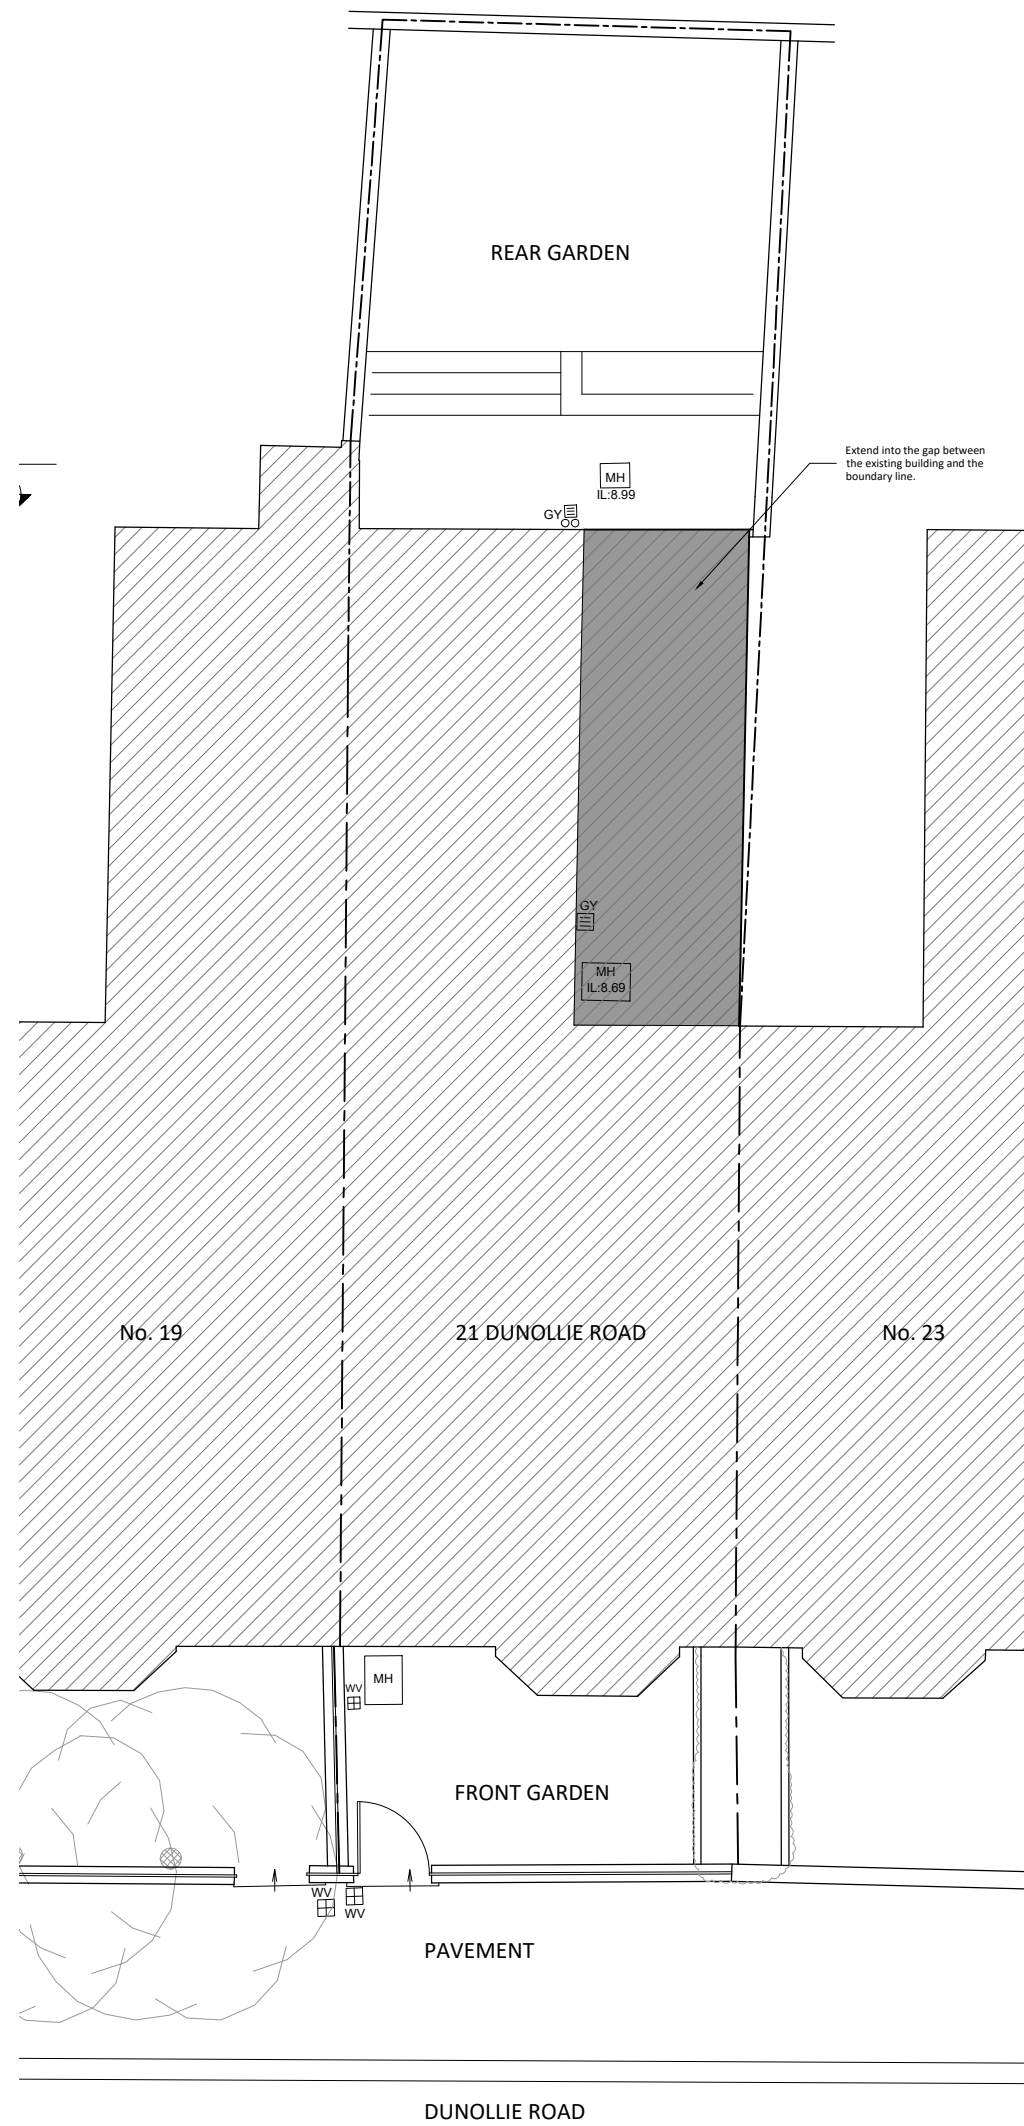

ALEX TART ARCHITECTS
 3 DEODAR RD., LONDON SW15 2NP
 TEL 0208 780 2830
 email office@alexartarchitects.com

Project
016_ Dunollie Road

Site
**21 Dunollie Road, London
 NW5 2XN**

Drawing Title
**Site Plan
 as Proposed**

Scale	Date	Drawn	Checked
Varies@A1	01.10.16	JCW	AT
Varies@A3			

Drawing No. **P11.0** Revision -