

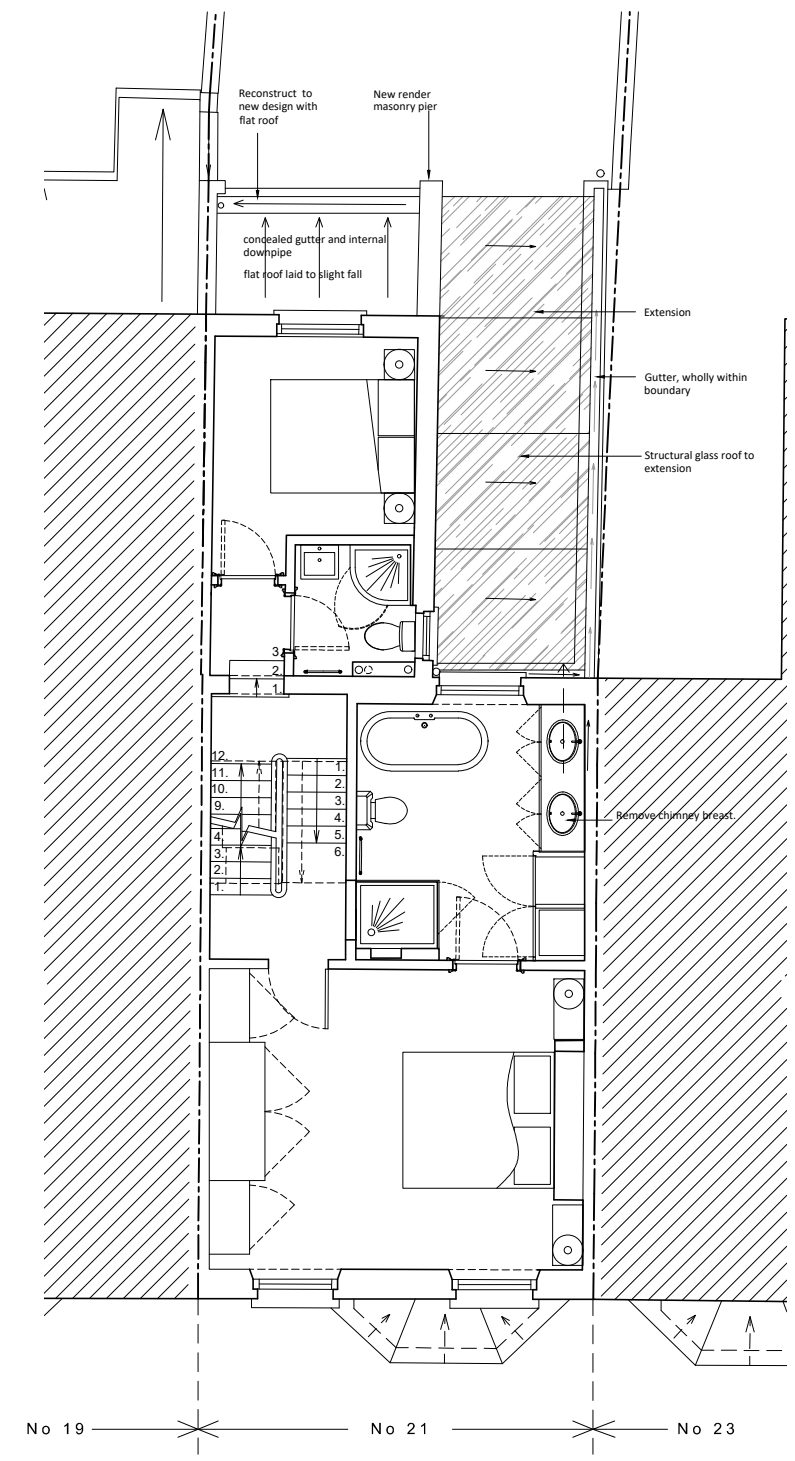


NOTES
 1. ALL DIMENSIONS AND LEVELS TO BE CHECKED ON SITE PRIOR TO SETTING OUT OR MANUFACTURE. ANY DISCREPANCIES BETWEEN SITE, DRAWING OR SPECIFICATION TO BE REPORTED TO THE ARCHITECT IMMEDIATELY.
 2. THIS DRAWING IS THE COPYRIGHT OF THE OWNERS

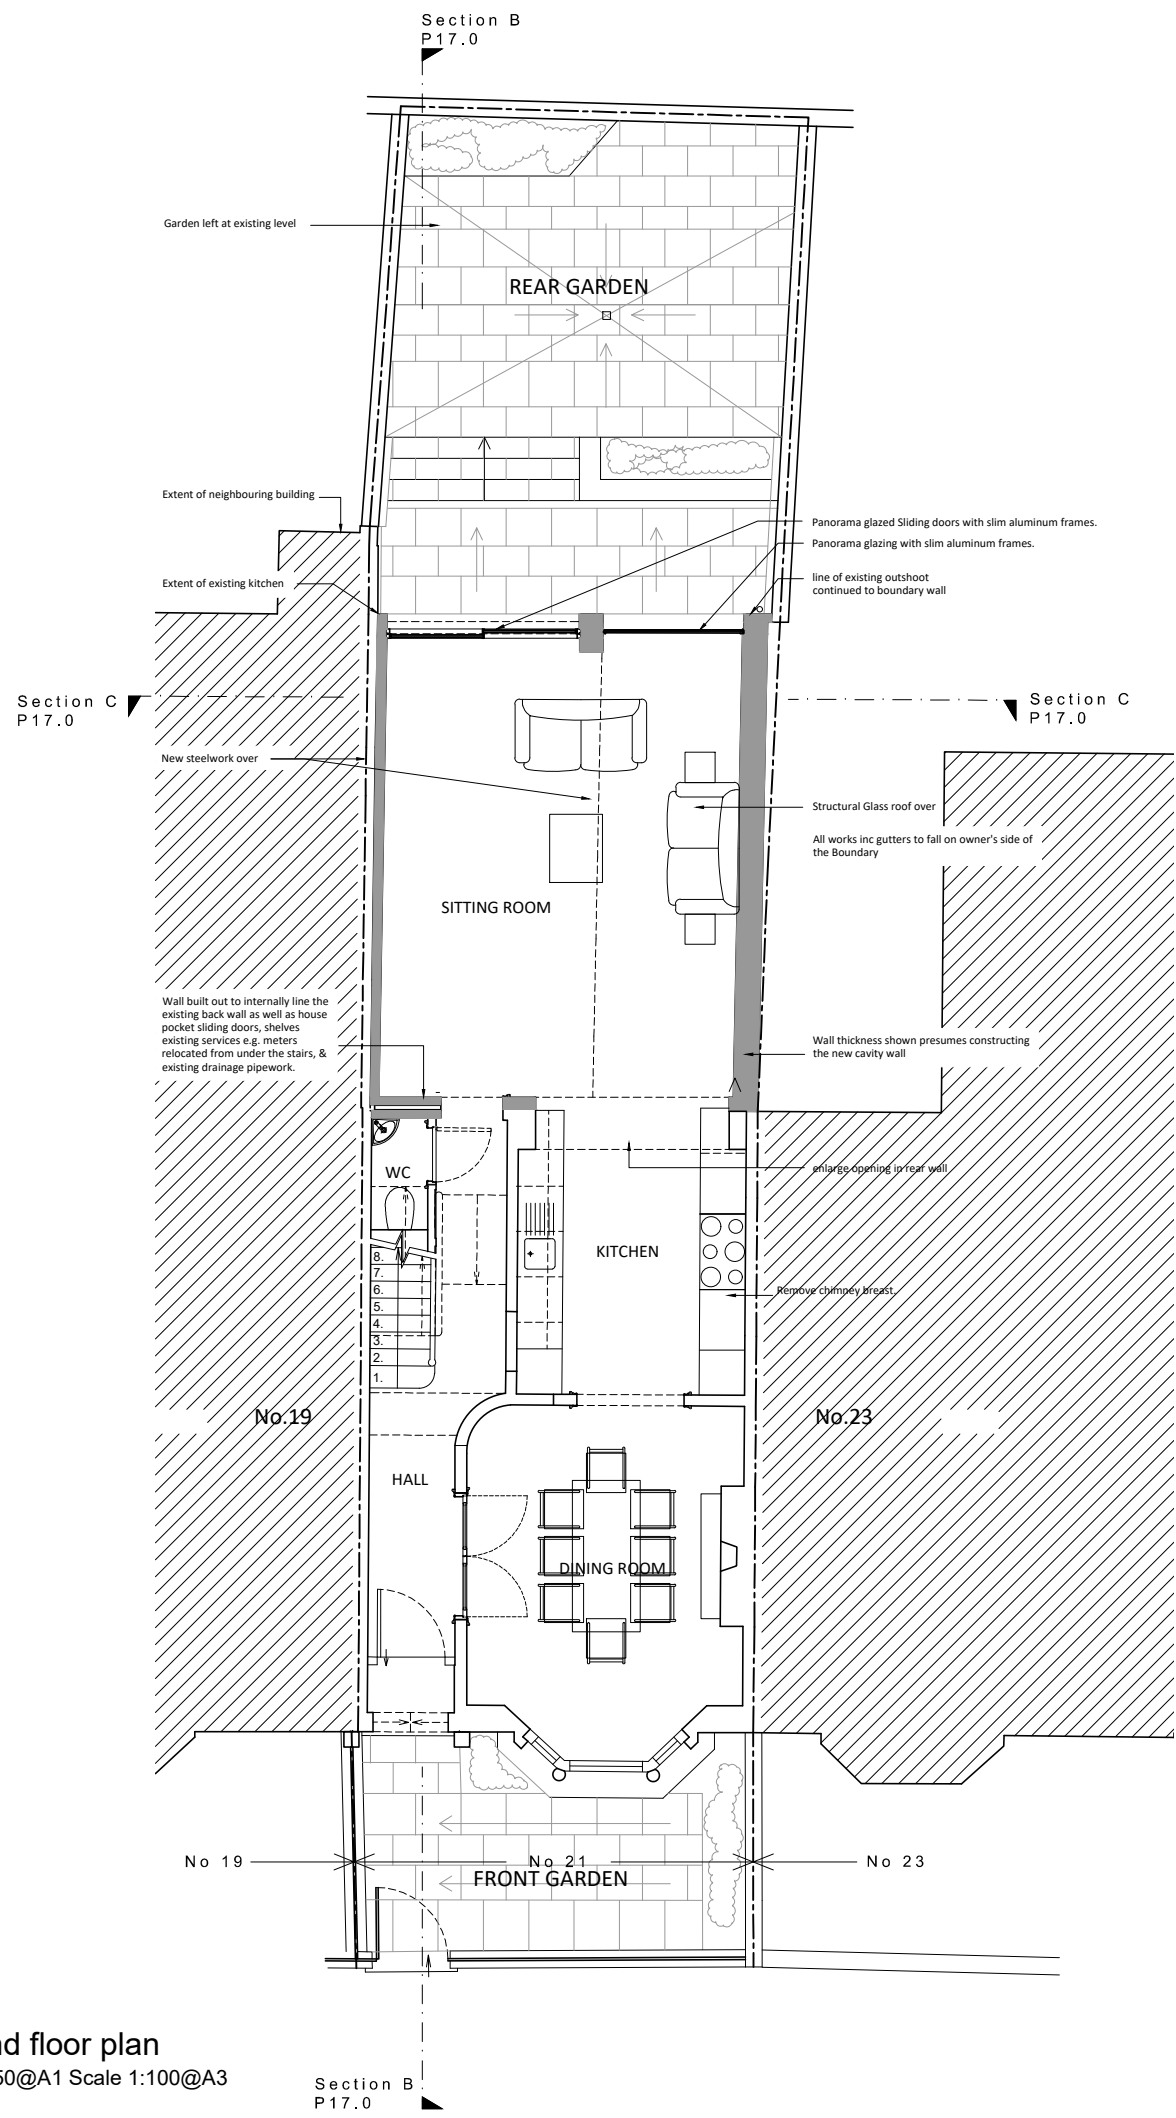

Ground floor plan
 Scale 1:50@A1 Scale 1:100@A3

First floor plan
 Scale 1:50@A1 Scale 1:100@A3

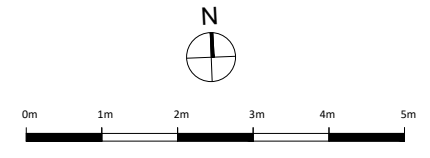

ALEX TART ARCHITECTS
 3 DEODAR RD., LONDON SW15 2NP
 TEL 0208 780 2830
 email office@alexartarchitects.com

Project
016_ Dunollie Road
 Site
21 Dunollie Road, London NW5 2XN
 Drawing Title
Ground and first floor Plans as Proposed

Scale	Date	Drawn	Checked
Varies@A1	01.10.16	JCW	AT
Varies@A3			
Drawing No.	Revision		
P12.0	-		