
 


East Elevation

Key Plan  
SCALE 1:5000@A3

EXISTING  
Flank Elevation (East)  
SCALE 1/1000@A3 EX-03

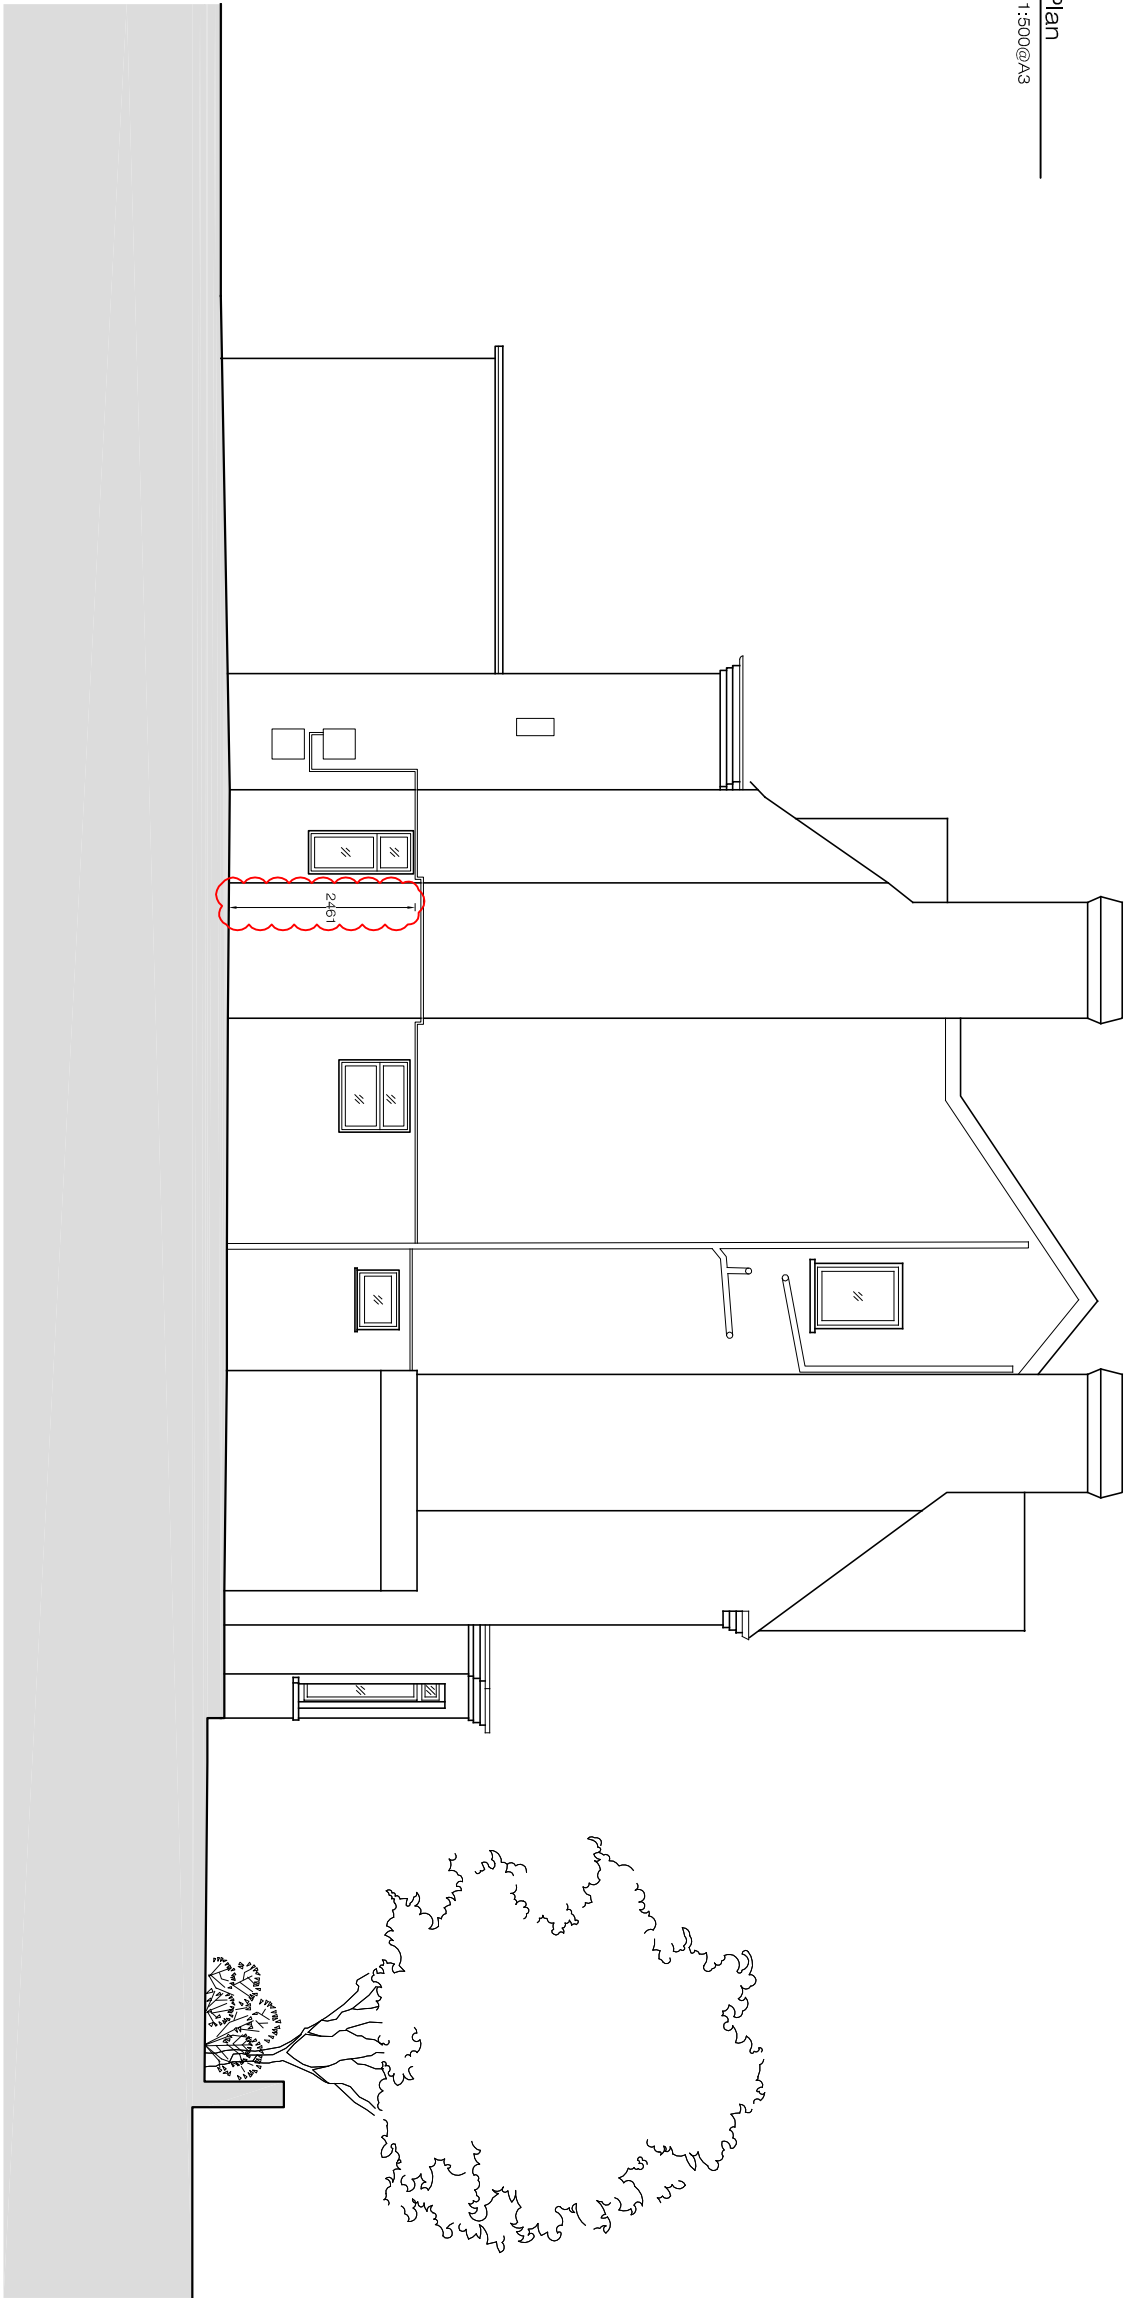

**XUL**  
**ARCHITECTURE**

Ground Floor Office  
33 Belsize Lane  
London NW3 5AS

Office: +44 (0) 207 431 9014  
s.sandler@xularchitecture.co.uk  
www.xularchitecture.co.uk

PLEASE NOTE:

1. ALL DIMENSIONS TO BE CHECKED ON SITE BEFORE FABRICATION.
2. CONTRACTOR TO REFER TO ENGINEERS DRAWINGS BEFORE PROCEEDING WITH WORKS.
3. ALL DRAWINGS AND DESIGNS ARE COVERED BY DESIGN RIGHT (INTELLECTUAL PROPERTY), AND MAY NOT BE DISTRIBUTED, COPIED OR ISSUE WITHOUT WRITTEN PERMISSION OF XUL ARCHITECTURE.
4. ALL DESIGN CONCEPTS ARE THE SOLE PROPERTY OF XUL ARCHITECTURE AND NO ADAPTATIONS, REPRODUCTIONS OR COPIES MAY BE MADE WITHOUT WRITTEN PERMISSION OF XUL ARCHITECTURE.
5. THESE DRAWINGS ARE SUBJECT TO ANY VARIATION REQUIRED OR RECOMMENDATION BY ANY STATUTORY AUTHORITY OR FOR THE BETTER CARRYING OUT OF THE WORKS.
6. SAMPLES TO BE PROVIDED BY CONTRACTOR FOR XUL ARCHITECTURE APPROVAL.
7. ALL FINISHES TO XUL ARCHITECTURE SATISFACTION.
8. ALL DRAWINGS TO BE APPROVED BY XUL ARCHITECTURE BEFORE CONSTRUCTION.

ADDITIONAL NOTES:

| REVISIONS |          |                          |
|-----------|----------|--------------------------|
| No        | Date     | Description<br>Issue For |
| 00        | 25/05/16 | INFORMATION              |
| 01        | 03/06/16 | INFORMATION              |
| 02        | 07/06/16 | INFORMATION              |
| 03        | 18/07/16 | Planning                 |
| 04        | 26/01/17 | Planning                 |

|   |                        |            |
|---|------------------------|------------|
| Client<br><b>PRIVATE CLIENT</b>             |                        |            |
| Project<br>12 Platts Lane<br>NW3 7NR        |                        |            |
| Title<br>EXISTING<br>Flank Elevation (East) |                        |            |
| Scale<br>1/1000@A3                          | Dwg. No.<br>EX-03      | Rev.<br>04 |
| Date<br>26/01/17                            | Project Number<br>1610 |            |
| Drawn<br>JH                                 | Checked<br>CC          |            |