



West Elevation

Key Plan  
SCALE 1:500@A3

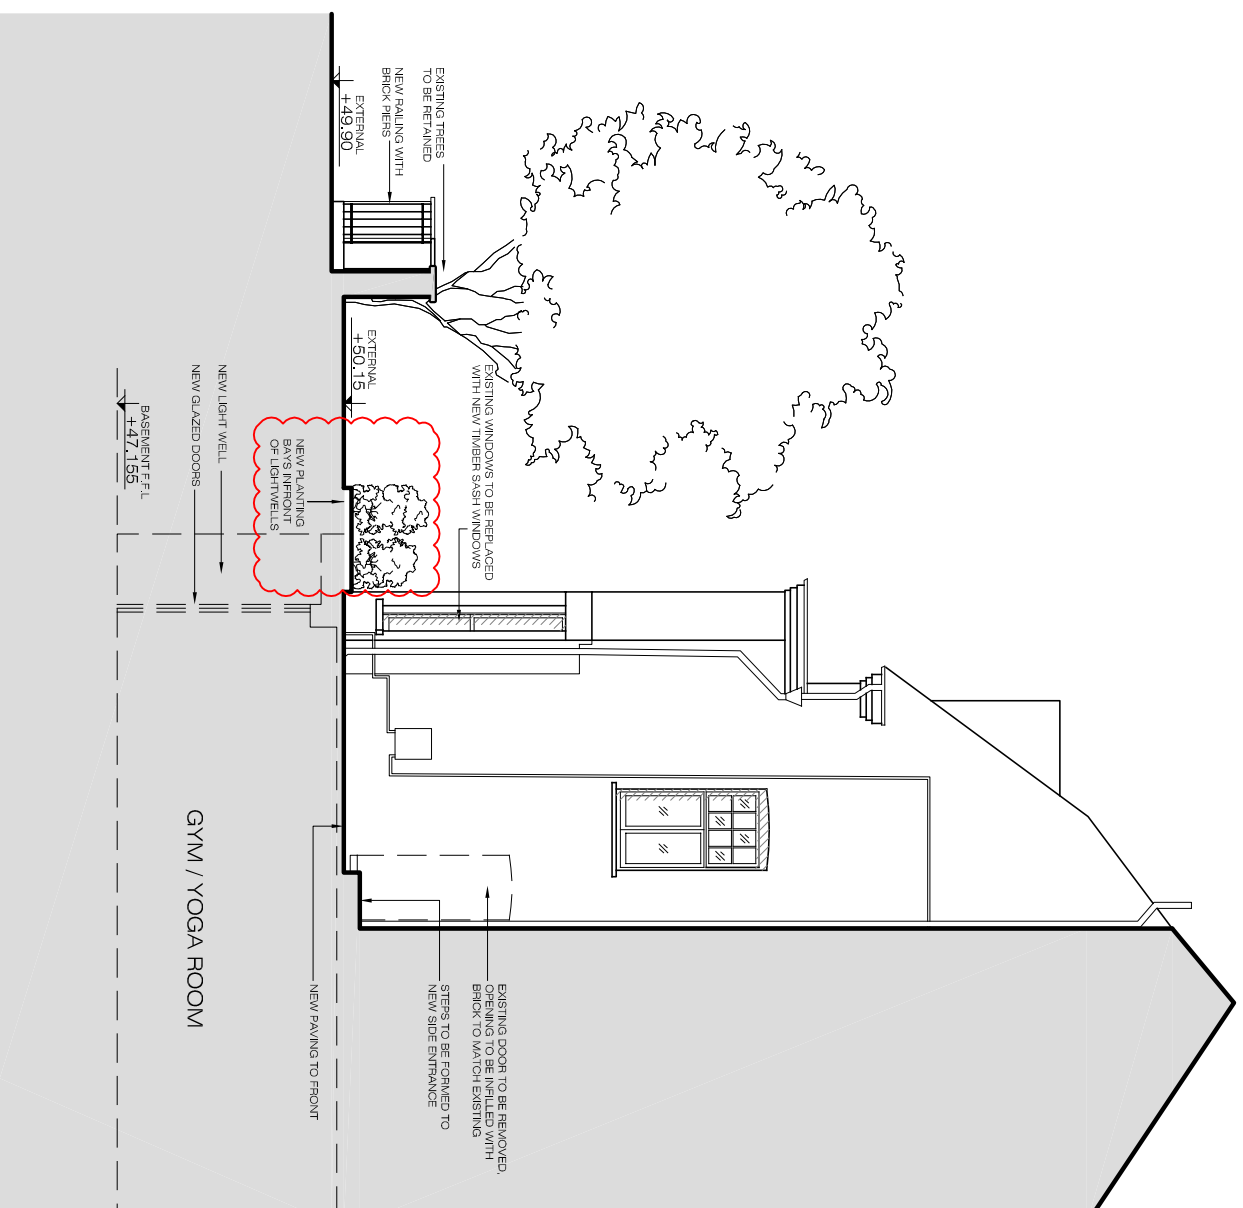

PROPOSED  
Flank Elevation (West)  
SCALE 1/100@A3  
PA-05

 

**PLEASE NOTE:**

1. ALL DIMENSIONS TO BE CHECKED ON SITE BEFORE FABRICATION.
2. CONTRACTOR TO REFER TO ENGINEERS DRAWINGS BEFORE PROCEEDING WITH WORKS.
3. ALL DRAWINGS AND DESIGNS ARE COVERED BY DESIGN RIGHT (INTELLECTUAL PROPERTY), AND MAY NOT BE DISTRIBUTED, COPIED OR ISSUED WITHOUT WRITTEN PERMISSION OF XUL ARCHITECTURE.
4. ALL DESIGN CONCEPTS ARE THE SOLE PROPERTY OF XUL ARCHITECTURE AND NO ADAPTATIONS, REPRODUCTIONS OR COPIES MAY BE MADE WITHOUT WRITTEN PERMISSION OF XUL ARCHITECTURE.
5. THESE DRAWINGS ARE SUBJECT TO ANY VARIATION REQUIRED OR RECOMMENDATION BY ANY STATUTORY AUTHORITY OR FOR THE BETTER CARRYING OUT OF THE WORKS.
6. SAMPLES TO BE PROVIDED BY CONTRACTOR FOR XUL ARCHITECTURE APPROVAL.
7. ALL FINISHES TO XUL ARCHITECTURE SATISFACTION.
8. ALL DRAWINGS TO BE APPROVED BY XUL ARCHITECTURE BEFORE CONSTRUCTION.

**ADDITIONAL NOTES:**

**REVISIONS**

No	Date	Description Issue For	Issue By
00	27/05/16	INFORMATION	JH
01	03/06/16	PLANNING	JH
02	28/06/16	PLANNING	AM
03	18/07/16	PLANNING	AMG
04	26/01/17	PLANNING	AMG

Client  
**PRIVATE CLIENT**

Project  
12 Plattis Lane  
NW3 7NR

Title  
PROPOSED  
Flank Elevation (East)

Scale  
1/100@A3

Dwg. No.  
PA-05

Rev.  
04

Date  
26/01/17

Drawn  
AM

Project Number  
1610

Checked  
CC