



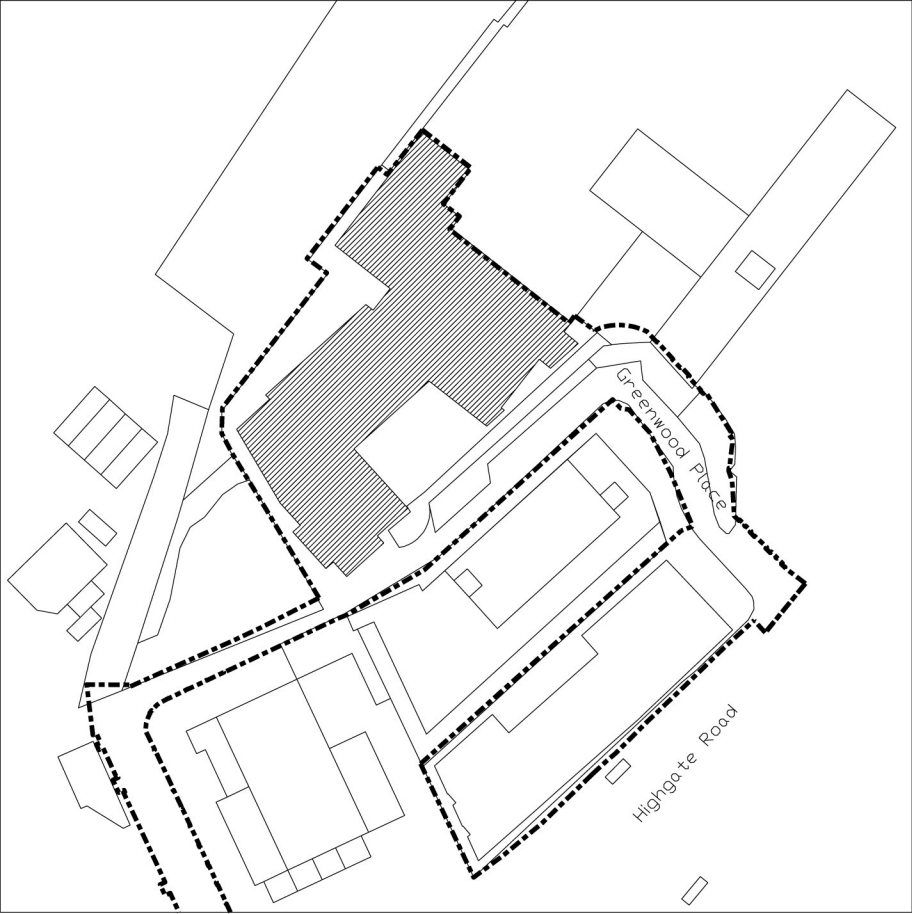

KEY PLAN

1:1250

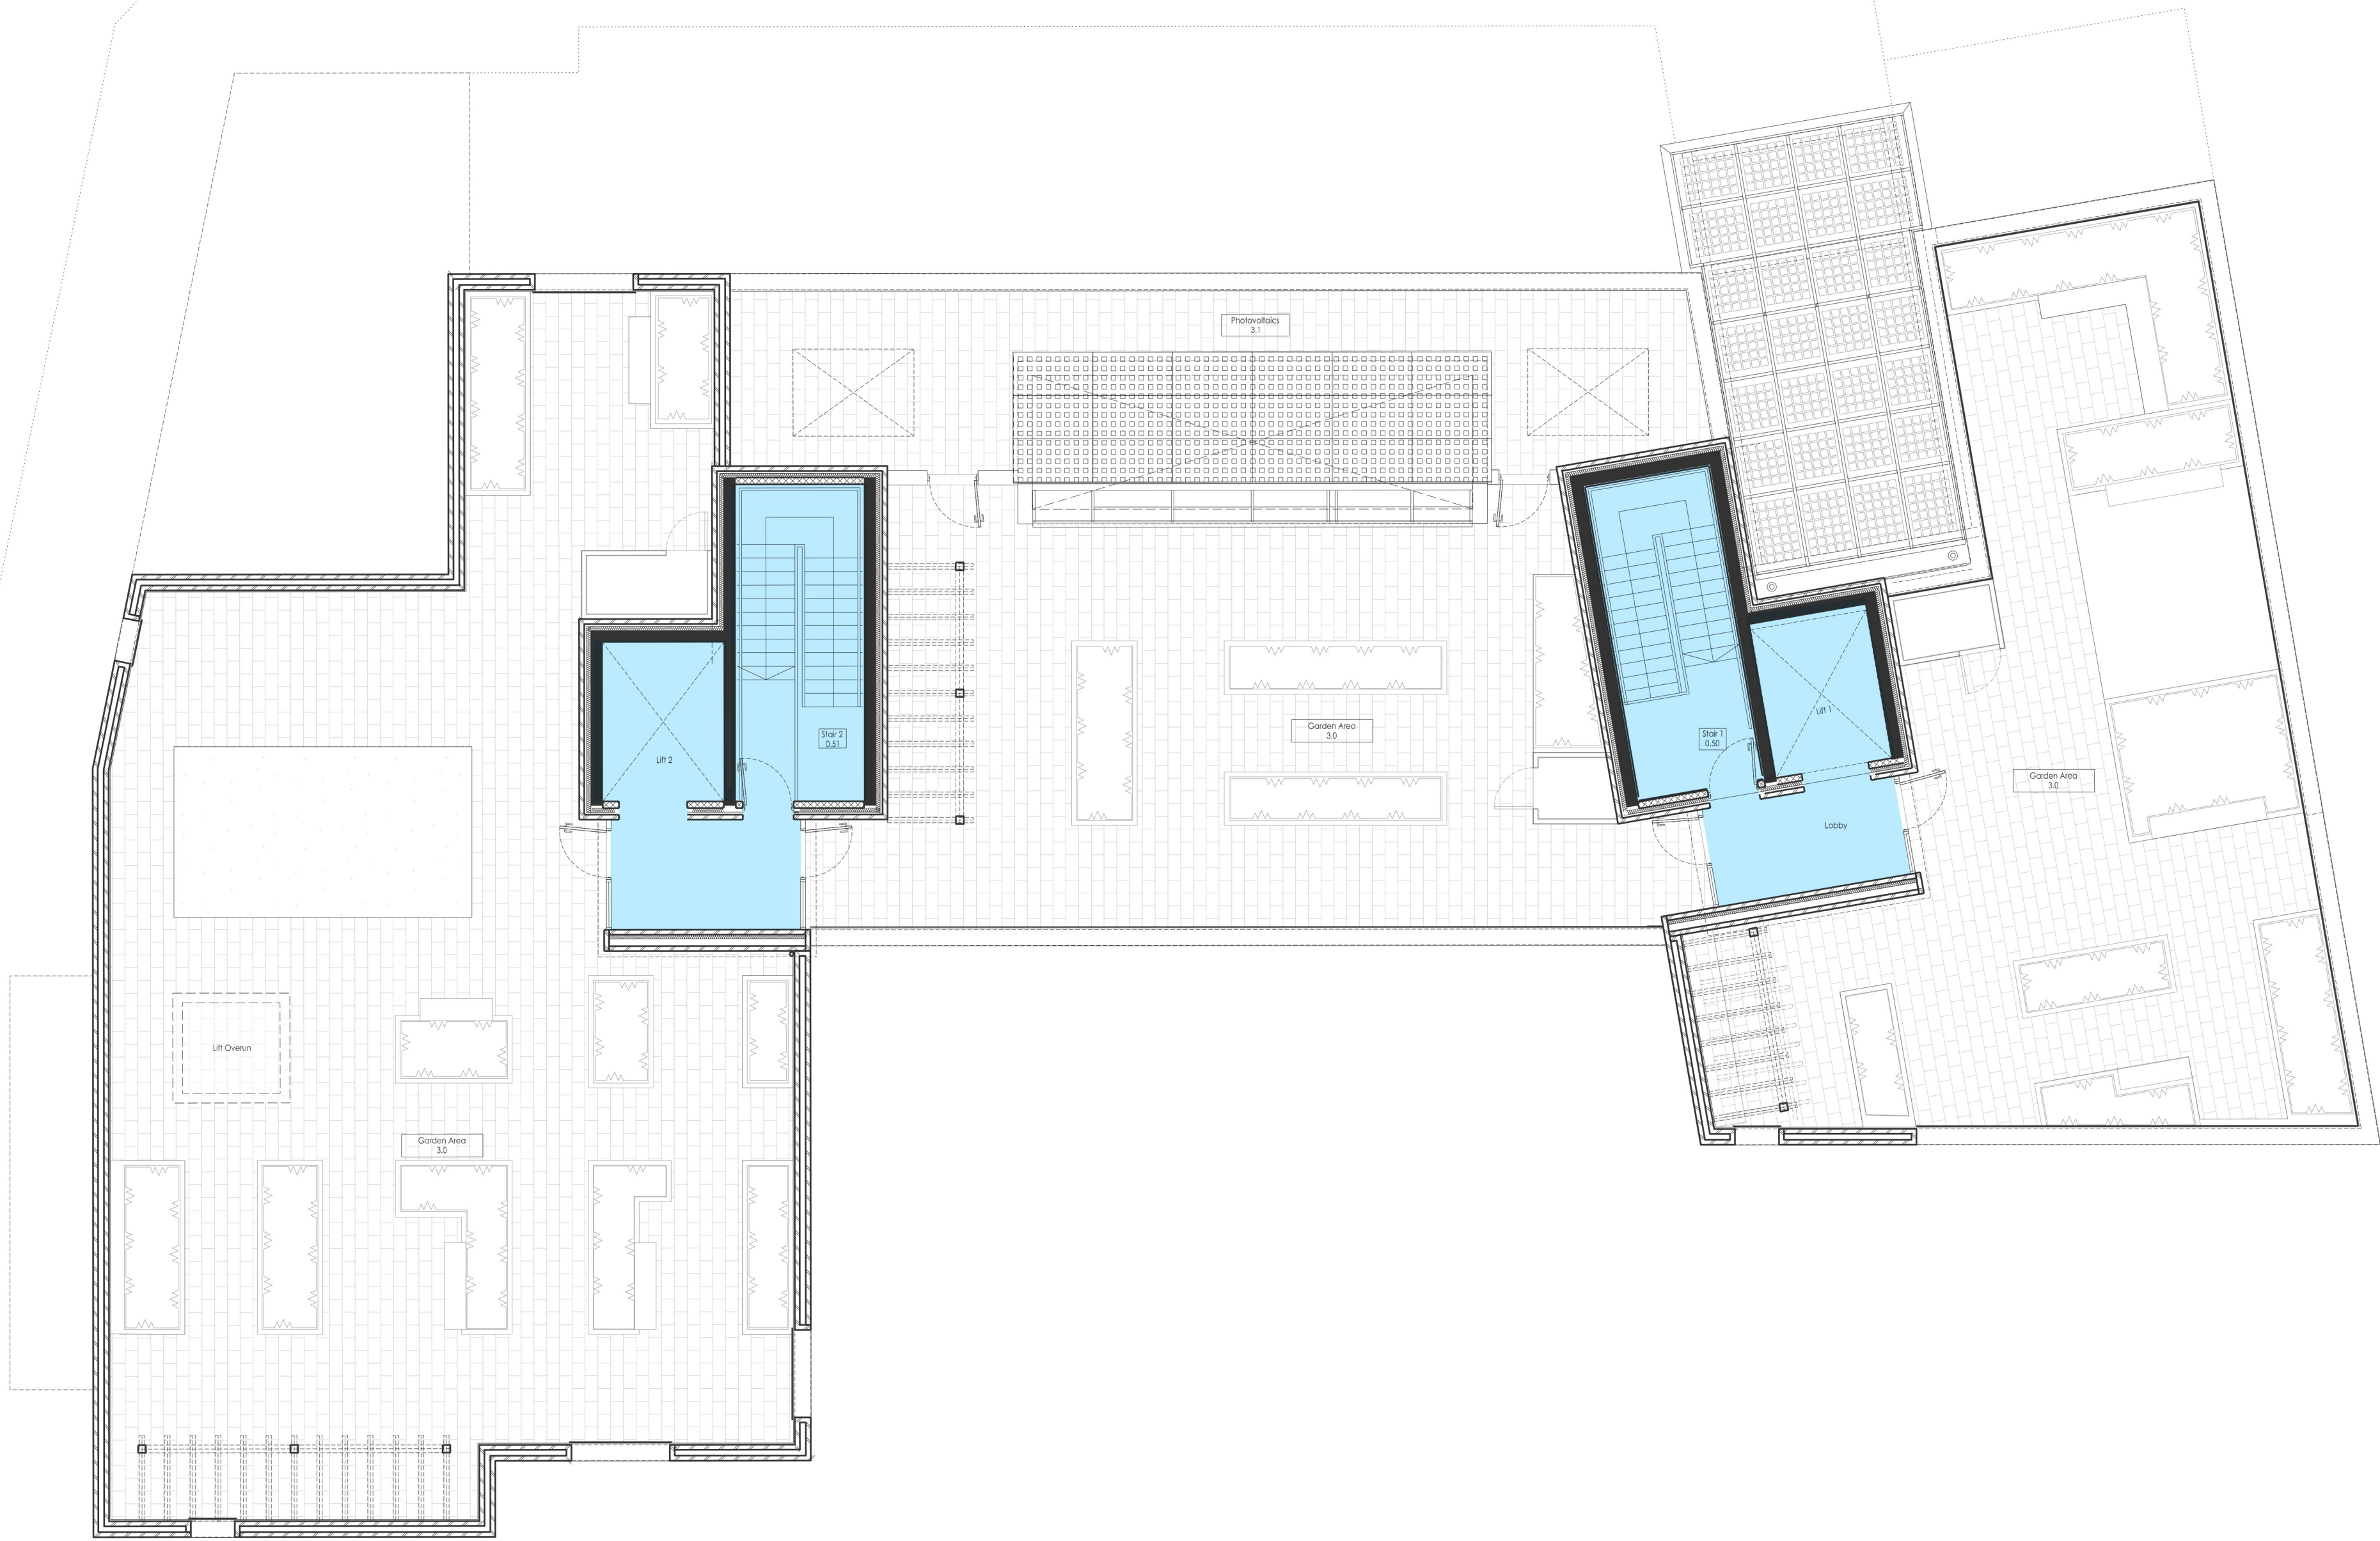

Area Key:

- CIL/Shared Space
- Dementia Home Space
- PMLD Home Space
- Mental Health Home Space
- ASC Home Space
- New Shoots Home Space
- Staff Space
- Plant Space

GENERAL NOTES

PERIOD DIMENSIONS ARE TAKEN TO STRUCTURE UNLESS INDICATED OTHERWISE.

ALL DIMENSIONS TO BE CHECKED ON SITE PRIOR TO COMMENCEMENT OF WORK.

DRAWING TO BE READ IN CONJUNCTION WITH ALL OTHER ARCHITECT'S DRAWINGS, CONSULTANTS AND SPECIALIST DRAWINGS, CONSTRUCTION NOTES, SPECIFICATIONS AND EMPLOYER REQUIREMENTS WHERE APPLICABLE.

ANY DISCREPANCY MUST BE BROUGHT TO THE ATTENTION OF PKCO. IF IN DOUBT, ASK.

ANY MODIFICATION TO THE DRAWING MUST BE CARRIED OUT BY PKCO.

THE DRAWING REMAINS UNDER THE COPYRIGHT OF PKCO ARCHITECTS LIMITED. PLEASE OBTAIN PERMISSION BEFORE COPYING.

WHERE METHOD OF CONSTRUCTION INCORPORATES TWENTY EIGHT GAUGE STEEL FRAME ALL ELEMENTS OF FRAME INCLUDING GRID LOCATIONS, NOGGIN, SHEATHING, UNITS, TRUSSES AND WIND BRACING TO BE TO FRAME MANUFACTURER'S DESIGN, DETAIL AND SPECIFICATION.

ALL STRUCTURAL ELEMENTS ARE SHOWN INDICATIVELY FOR ALL ELEMENTS OF STRUCTURE REFER TO STRUCTURAL ENGINEER AND SPECIALIST SUB CONTRACTOR MANUFACTURE DESIGN, DETAIL AND SPECIFICATION.

ALL MECHANICAL AND ELECTRICAL ELEMENTS ARE SHOWN INDICATIVELY FOR ALL MAINTENANCE REFER TO BUILDING SERVICES ENGINEER AND SPECIALIST SUB CONTRACTOR DESIGN, DETAIL AND SPECIFICATION.


LEGEND:

- 3.0. Garden Area
- 3.1. Photovoltaics
- 3.2. Storage areas
- 0.50. Stair Core
- 0.51. Stair Core



Entrance

Indicative extent of PV (including glass integrated)

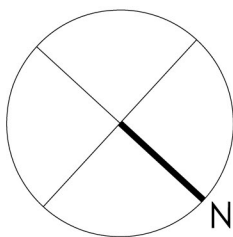

25.01.17	C	General Amendments as indicated.	JF	RS
DATE	REV	DESCRIPTION	BY	CHECKED

13 - 15 CANFIELD PLACE
LONDON NW6 - 38T
TEL: 0207 - 372 - 8918
www.pcko.co.uk

PKCO ARCHITECTS INTERIOR DESIGNERS
MASTER PLANNERS URBAN DESIGNERS

CLIENT LB Camden

PROJECT Greenwood Place

DRAWING TITLE
Roof Plan
Greenwood Centre

STATUS
PLANNING

SCALE: 1:100@A1 1:200@A3
DRAWN BY TM

DATE 2013.08
CHECKED BY PH

DRAWING NO. 1213_PL_163
REVISION C