



- Notes
1. DO NOT SCALE FROM THIS DRAWING
 2. ALL DIMENSIONS ARE SUBJECT TO A DETAILED SITE SURVEY

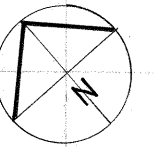


Issue Date Amendments

REGENTS PARK ROAD

KERB LINE

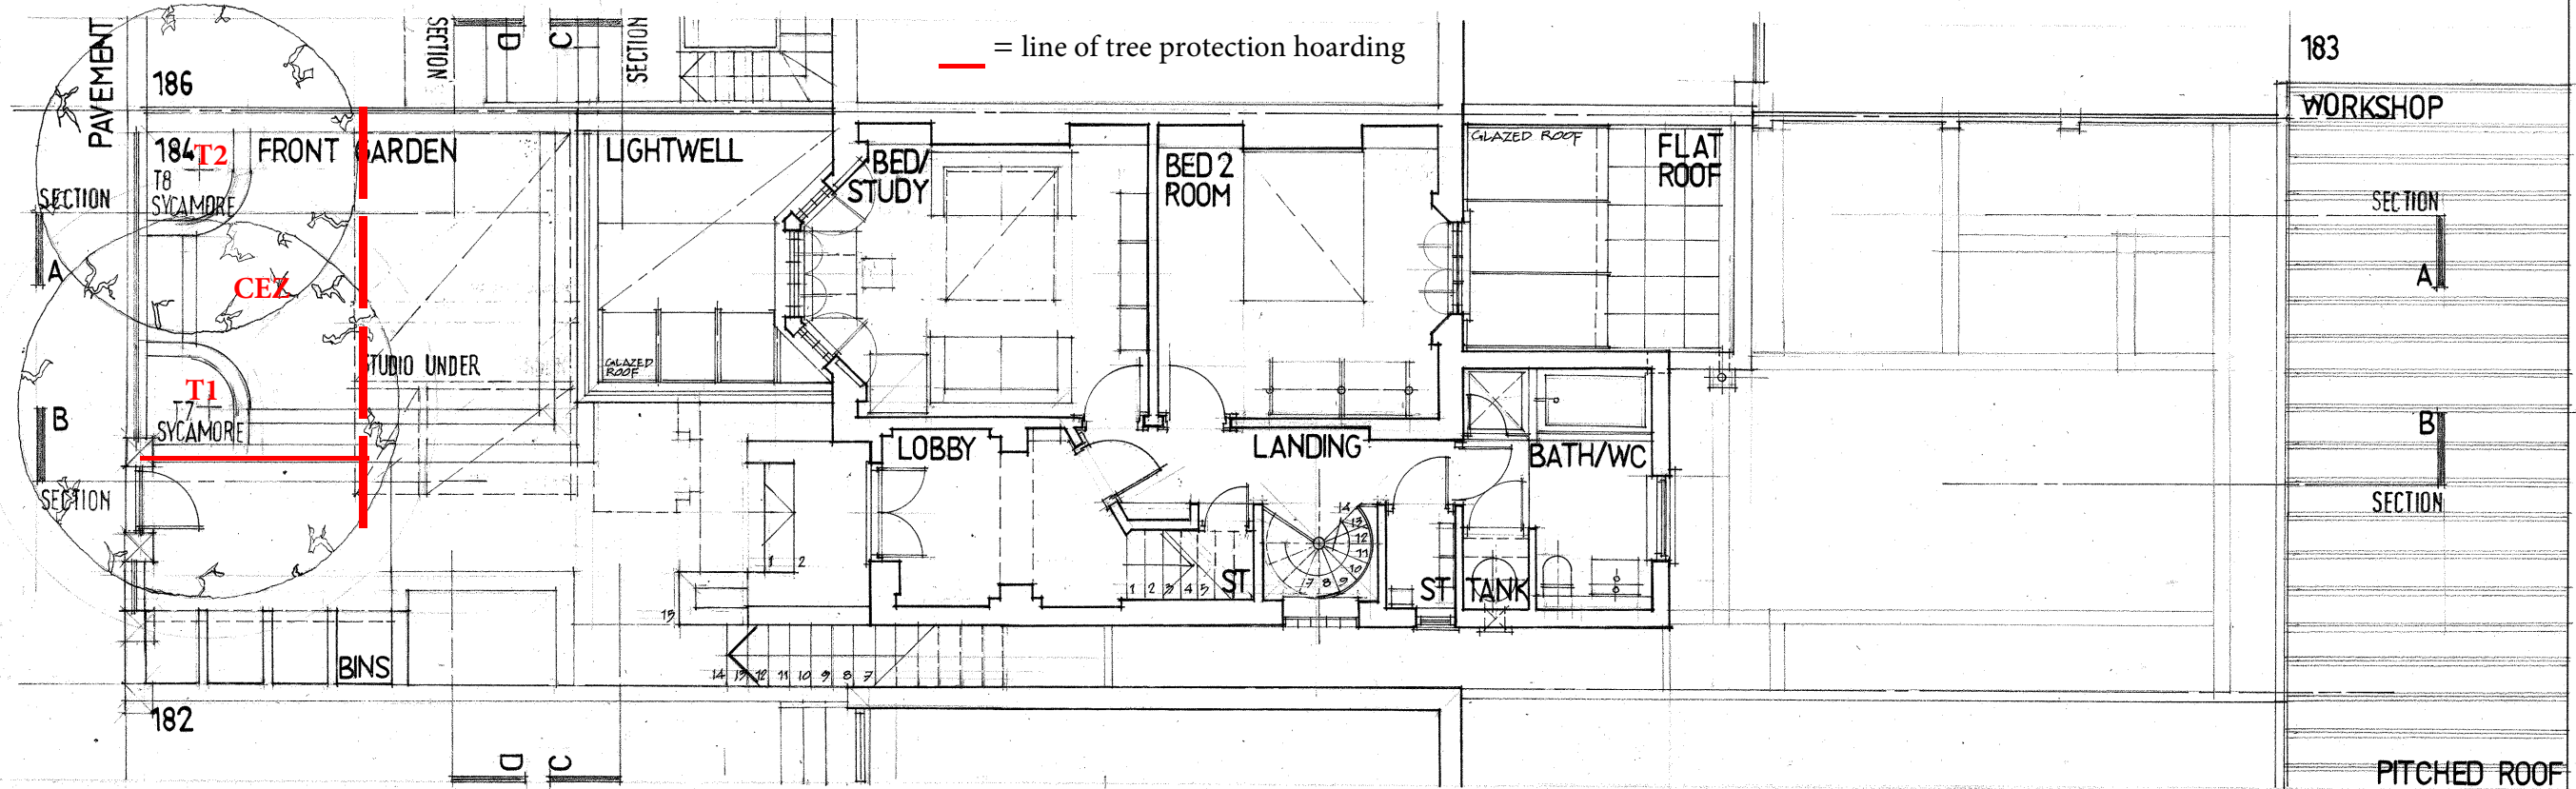

GROUND FLOOR PLAN

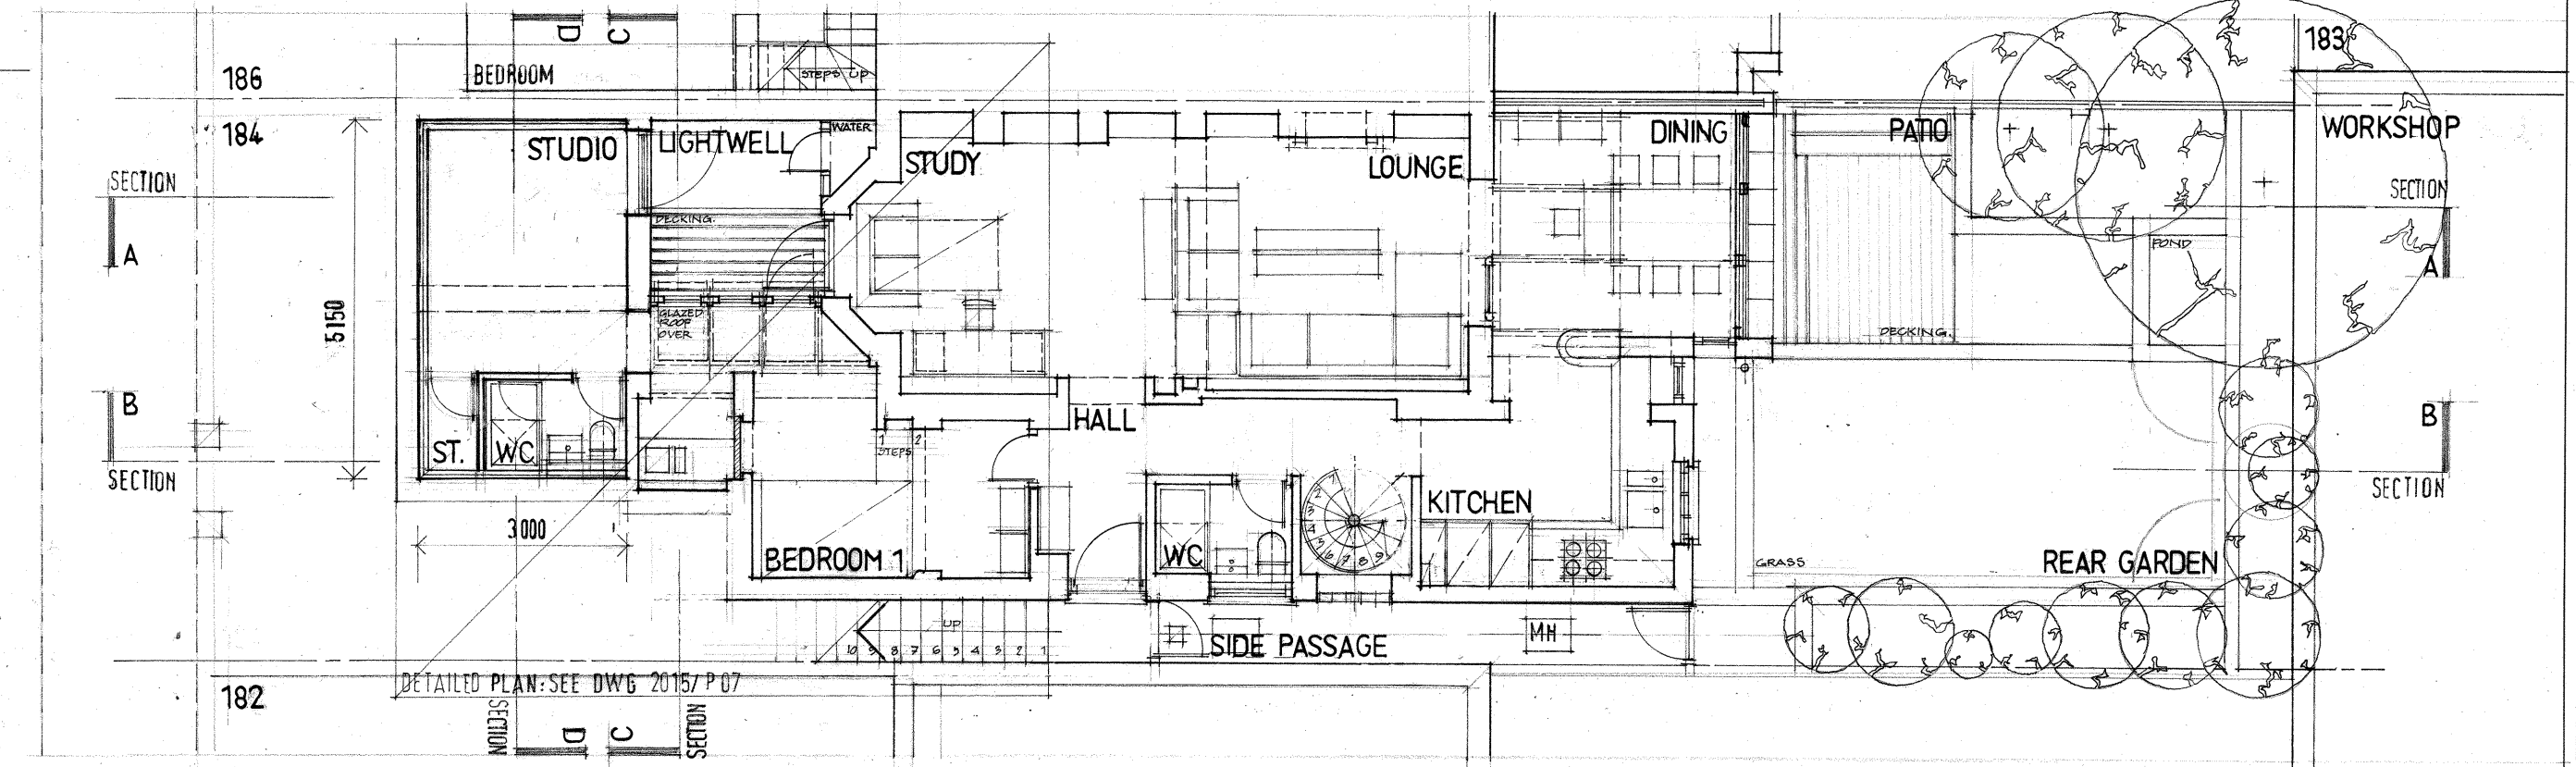

LOWER GROUND FLOOR PLAN

184A REGENT'S PARK RD
LONDON NW1 8XP

Drawing LOWER & GROUND
FLOORS: PROPOSED
Scale 1:50 Date NOV. 15 Drawn by PW
Checked by

2016/1 P 05

Paul Watkins riba
184a Regents Park Road
London
NW1 8XP
Telephone: 020 7722 4792
E-mail: paul-watkins@tiscali.co.uk