


02

Location Plan - Existing


SCALE 1:1250 @ A3

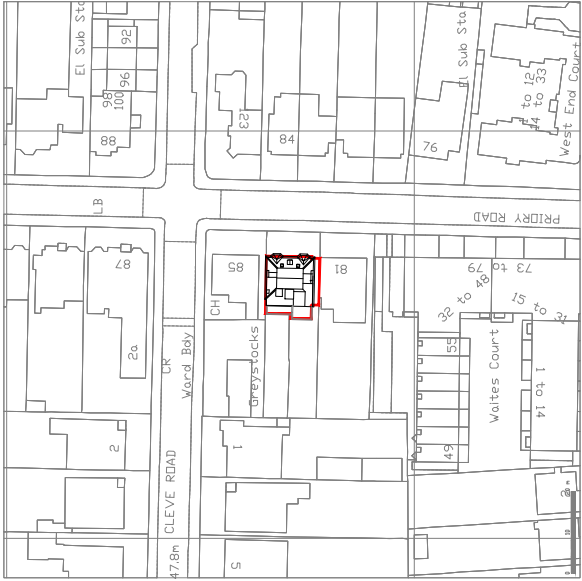

03

Location Plan - Proposed

SCALE 1:1250 @ A3

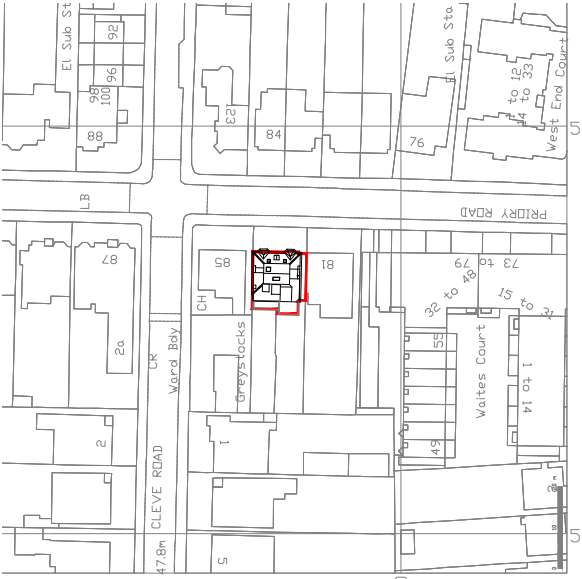

## Planning Application

**CLIENT**  
Edward Studd  
Beatriz Ungerer Dal Poz

**PROJECT**  
Loft conversion

**PROJECT NO.**  
1602328


**DATE**  
04/08/16

**CHECKED BY**  
FM ☐ DF ☐


**DRAWN BY**  
DF

83 Priory Road  
London, NW6 3NL

PA\_001

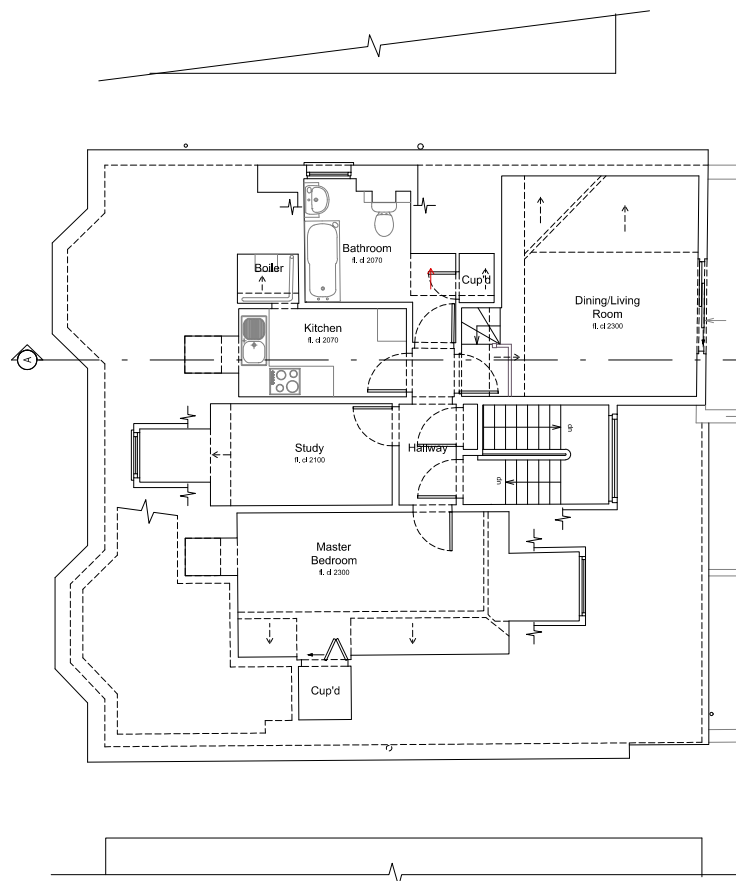

01 Second Floor - Existing  
SCALE 1:100 @ A3

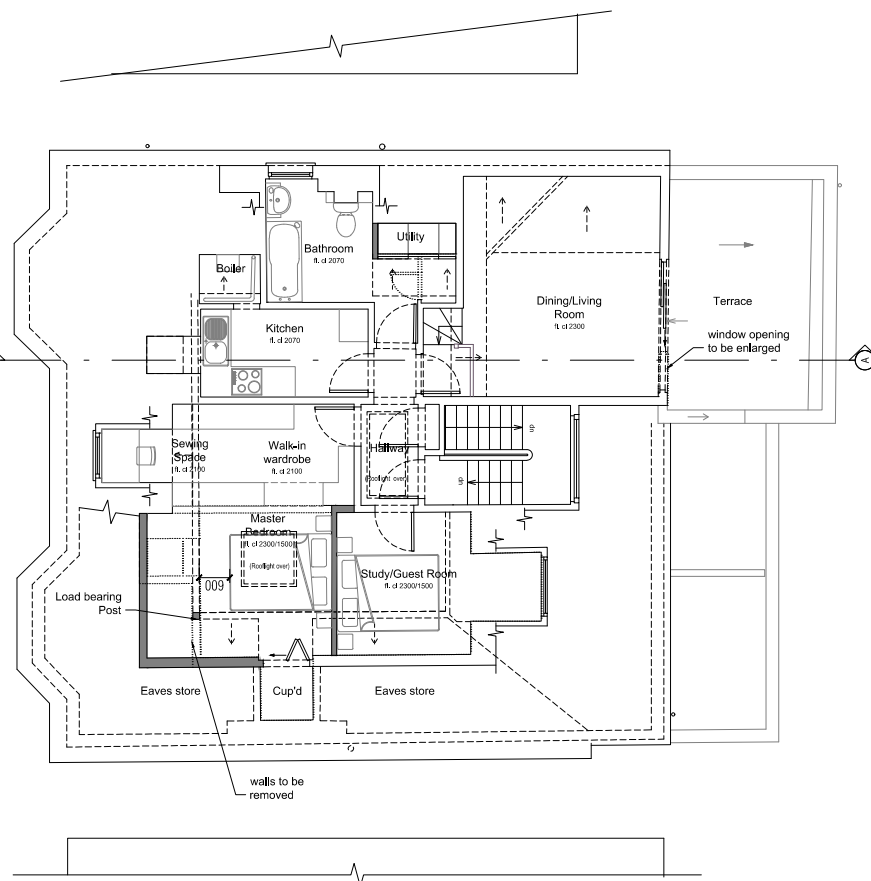

02 Second Floor - Proposed  
SCALE 1:100 @ A3

## Planning Application

**CLIENT**  
Edward Studd  
Beatriz Ungerer Dal Poz

**PROJECT**  
Loft conversion

**PROJECT NO.**  
1602328


**DATE**  
04/08/16

**CHECKED BY**  
FM ☐ DF ☐

**DRAWN BY**  
DF


83 Priory Road  
London, NW6 3NL

PA\_002

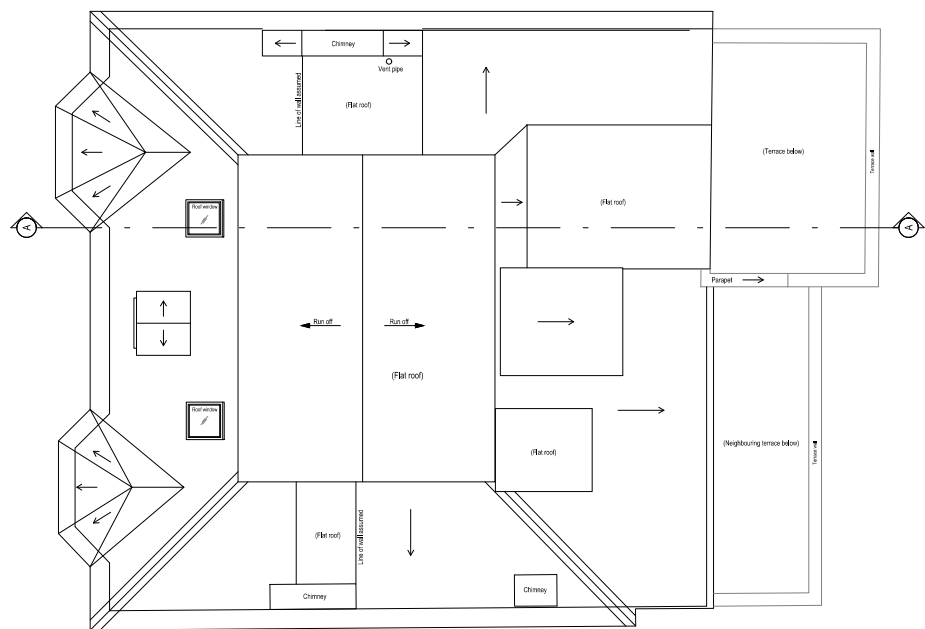

### Roof Plan - Existing

SCALE 1:50 @ A3

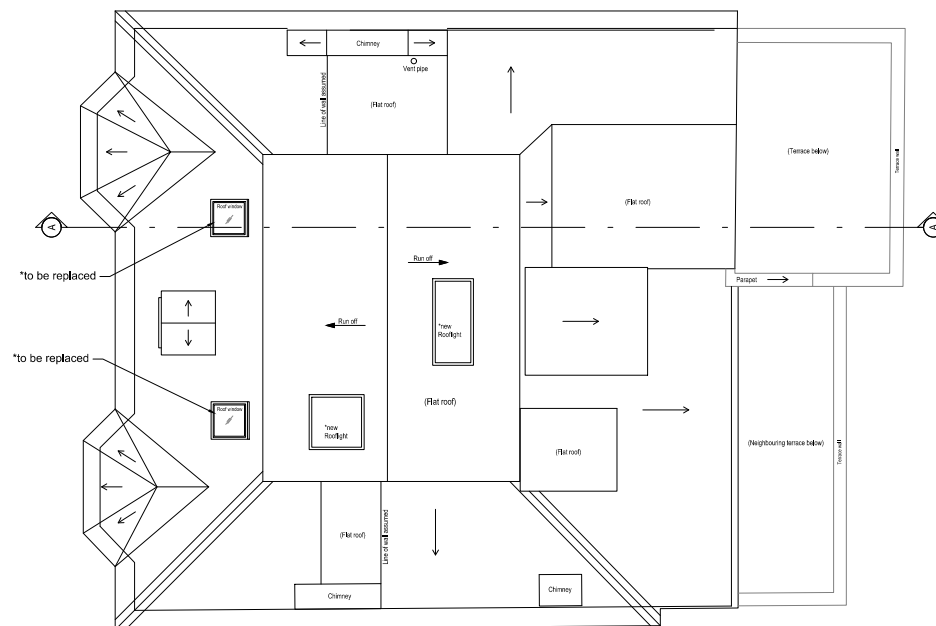

\*to be

\*to be

\*NOTE: all rooflights (new and replaced)  
to be flush against the roof

### Roof Plan - Proposed

SCALE 1:50 @ A3



**domusapm.co.uk**  
**paul@domusapm.co.uk**  
**020 8144 2506**

## Planning Application

**CLIENT**  
Edward Studd  
Beatriz Ungerer Dal Poz

**PROJECT**  
Loft conversion

**PROJECT NO.**  
1602328


**DATE** 04/08/16

CHECKED BY  
FM ☐ DFO


**DRAWN BY**  
DF

83 Priory Road  
London, NW6 3NL

PA\_003

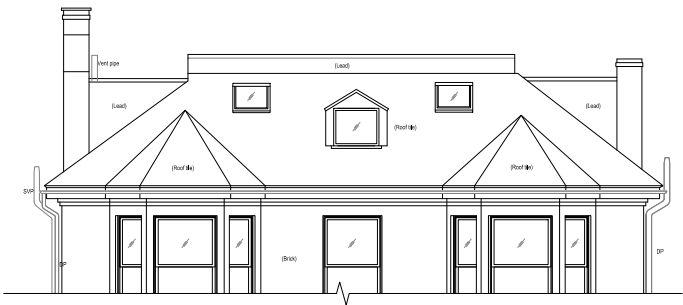

01 Front Elevation - Existing  
SCALE 1:100 @ A3

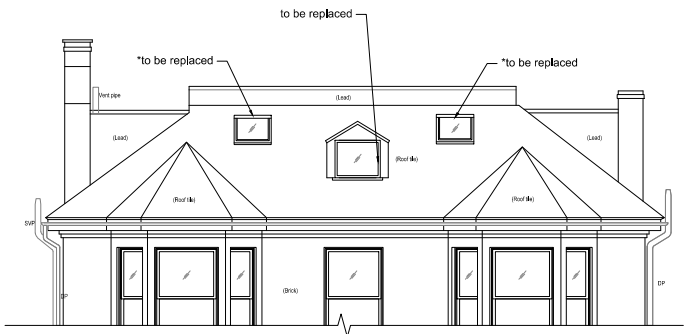

02 Front Elevation - Proposed  
SCALE 1:100 @ A3



## Planning Application

**CLIENT**  
Edward Studd  
Beatriz Ungerer Dal Poz


**PROJECT**  
Loft conversion

**PROJECT NO.**  
1602328


**DATE** 04/08/16  
**CHECKED BY** FM ☐ DF ☐  
**DRAWN BY** DF

83 Priory Road  
London, NW6 3NL

PA\_004

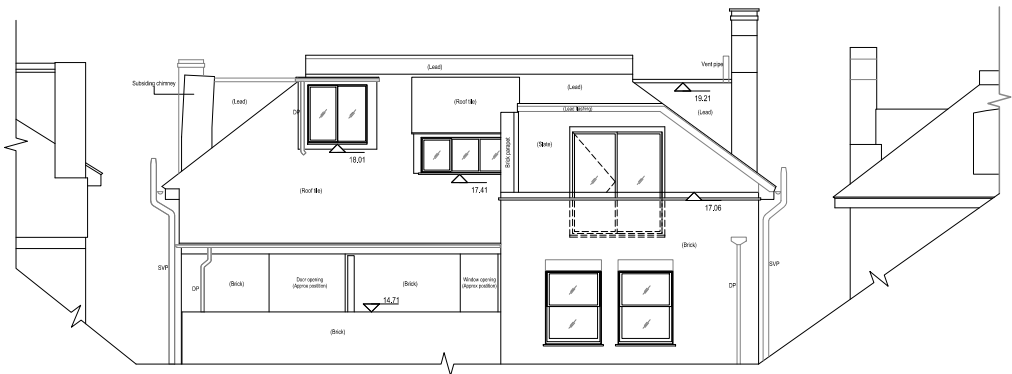

01 **Rear Elevation - Existing**  
SCALE 1:100 @ A3

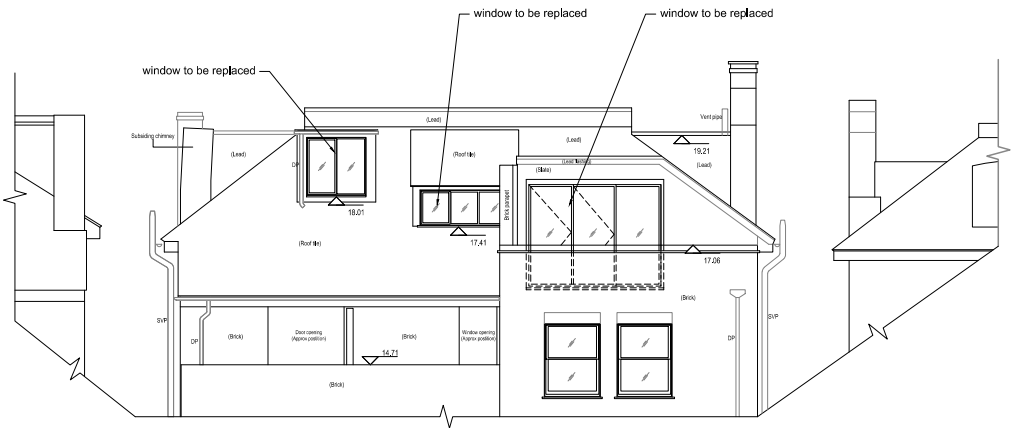

02 **Rear Elevation - Proposed**  
SCALE 1:100 @ A3



**Planning  
Application**


**CLIENT**  
Edward Studd  
Beatriz Ungerer Dal Poz

**PROJECT**  
Loft conversion


**PROJECT NO.**  
1602328

**DATE** 04/08/16  
**CHECKED BY** FM ☐ DF ☐  
**DRAWN BY** DF

83 Priory Road  
London, NW6 3NL  
**PA\_005**

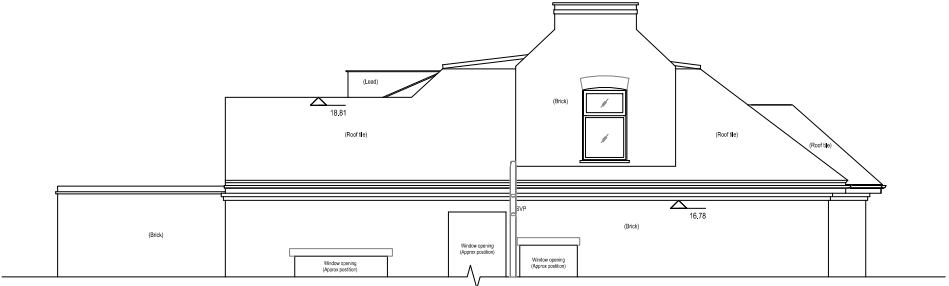

01 Side Elevation (E) - Existing  
SCALE 1:100 @ A3

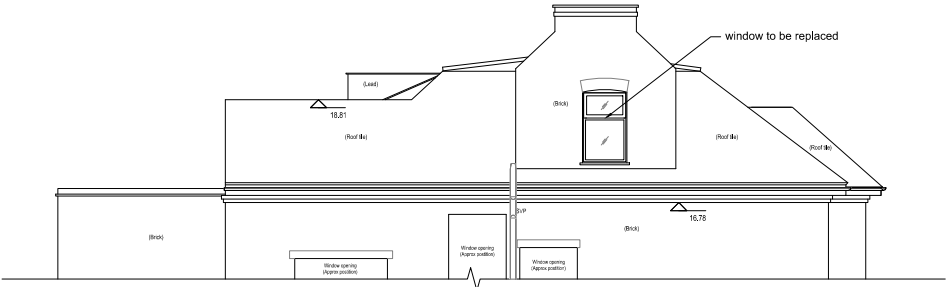

02 Side Elevation (E)-Proposed  
SCALE 1:100 @ A3



Planning  
Application

**CLIENT**  
Edward Studd  
Beatriz Ungerer Dal Poz

**PROJECT**  
Loft conversion

**PROJECT NO.**  
1602328

**DATE** 04/08/16  
**CHECKED BY** FM ☐ DF ☐  
**DRAWN BY** DF

83 Priory Road  
London, NW6 3NL  
PA\_006

Planning  
Application

**CLIENT**  
Edward Studd  
Beatriz Ungerer Dal Poz

**PROJECT**  
Loft conversion

**PROJECT NO.**  
1602328


**DATE**  
04/08/16

**CHECKED BY**  
FM ☐ DF ☐


**DRAWN BY**  
DF

83 Priory Road  
London, NW6 3NL

PA\_007

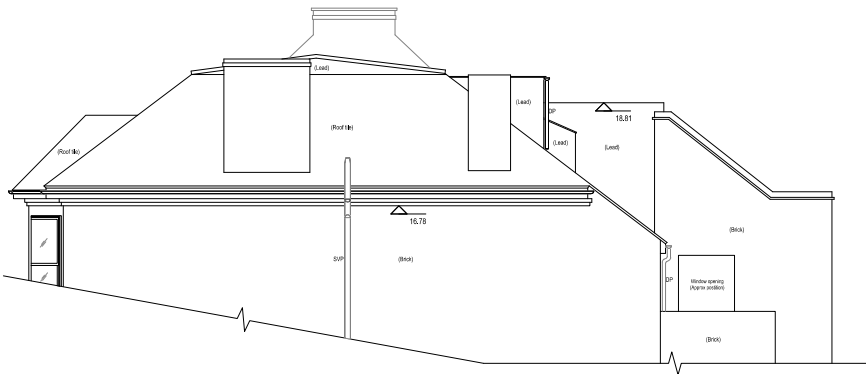


01 Side Elevation (W)-Existing  
SCALE 1:100 @ A3

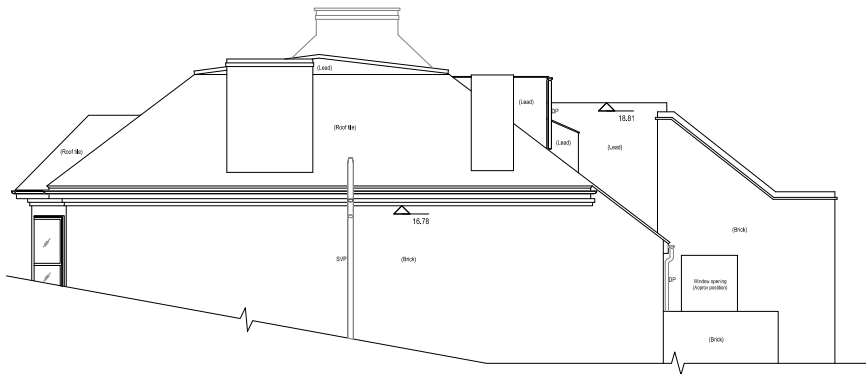


02 Side Elevation(W)-Proposed  
SCALE 1:100 @ A3

NO CHANGES



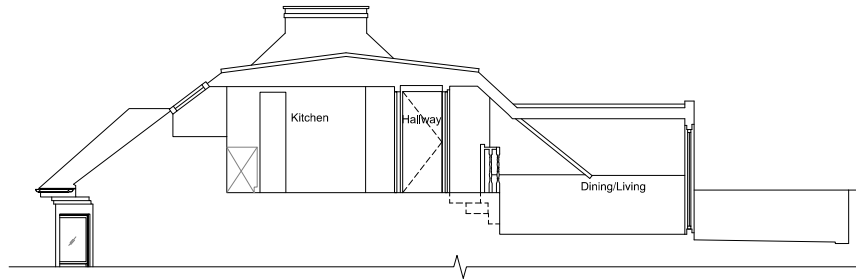

01 Section A.A - Existing  
SCALE 1:100 @ A3

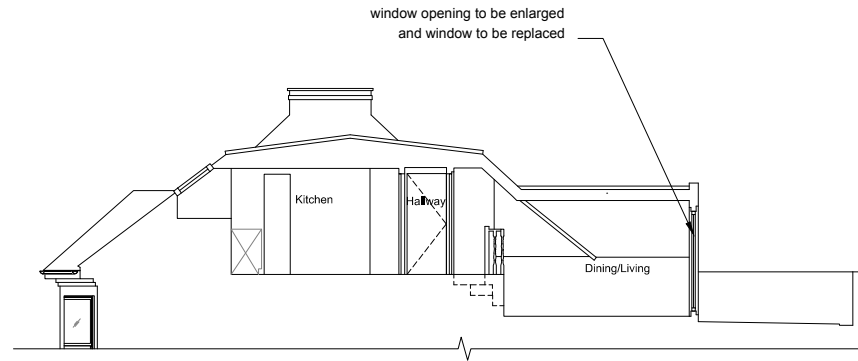

02 Section A.A - Proposed  
SCALE 1:100 @ A3



## Planning Application

**CLIENT**  
Edward Studd  
Beatriz Ungerer Dal Poz

**PROJECT**  
Loft conversion

**PROJECT NO.**  
1602328

**DATE**  
04/08/16  
**CHECKED BY**  
FM ☐ DF ☐  
**DRAWN BY**  
DF

83 Priory Road  
London, NW6 3NL  
PA\_008