


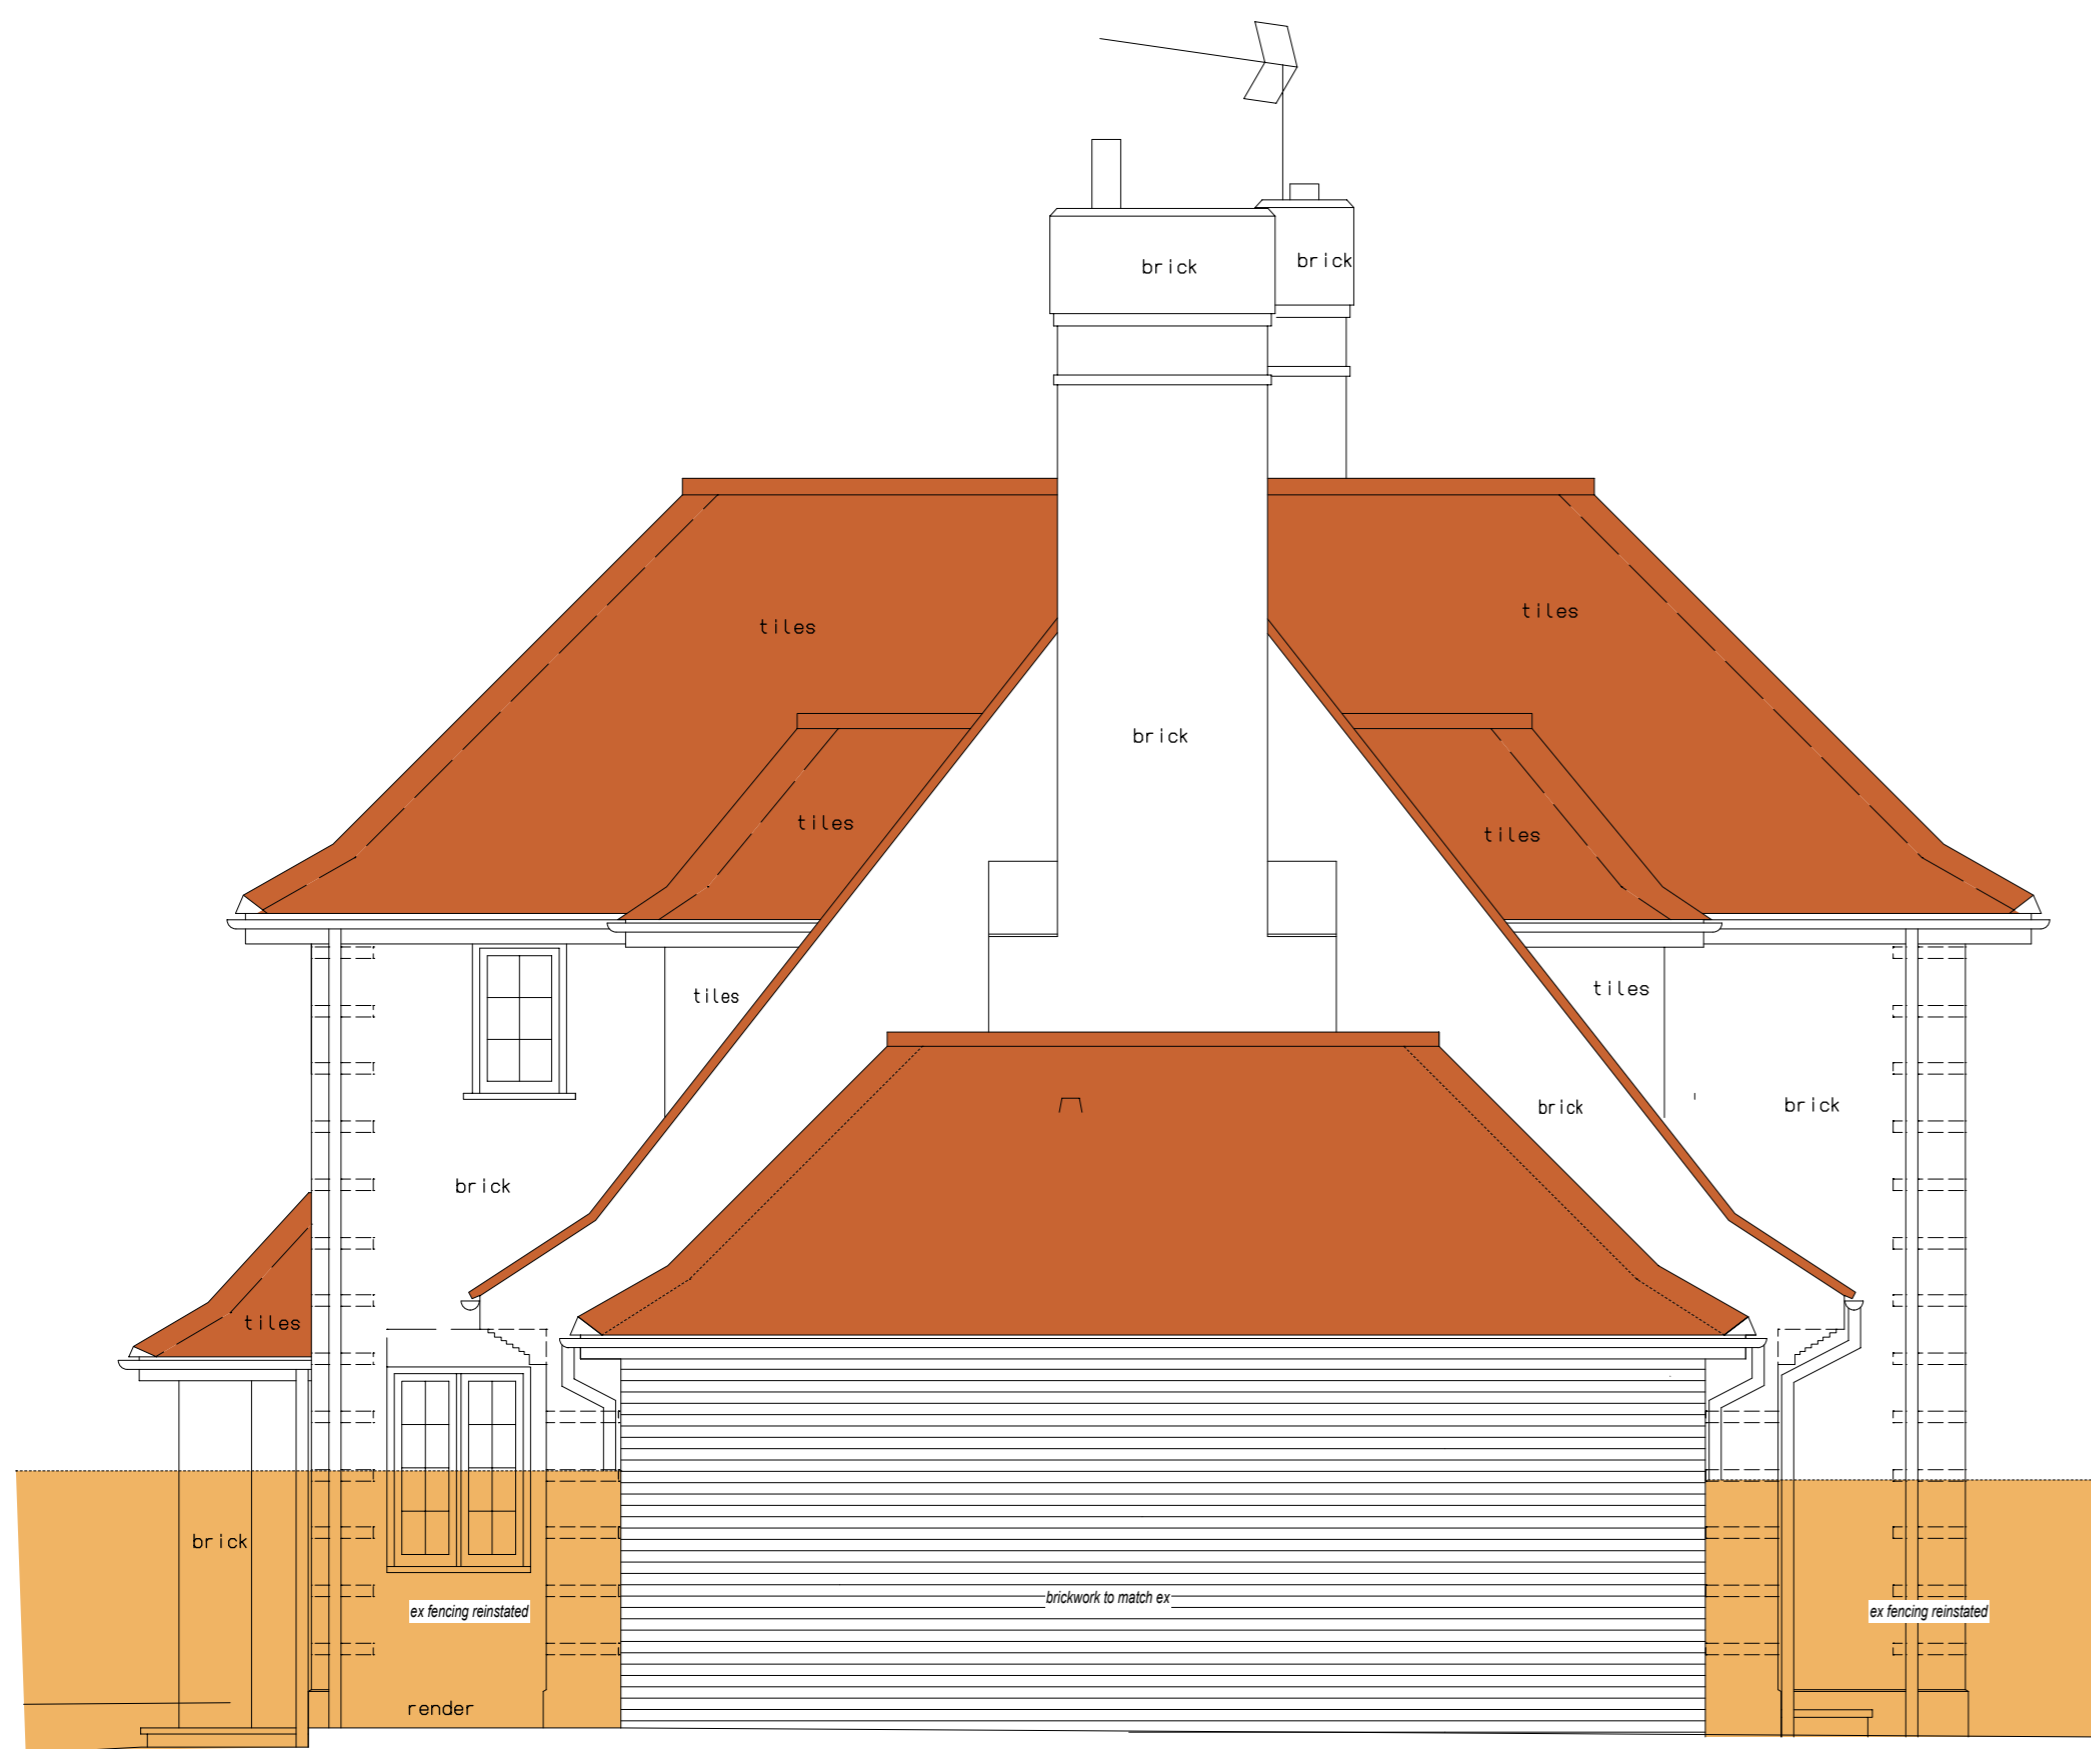


SOUTH ELEVATION with pitched roof garage extension

A.O.D. 124.00m



EAST ELEVATION with pitched roof garage extension

A.O.D. 124.00m

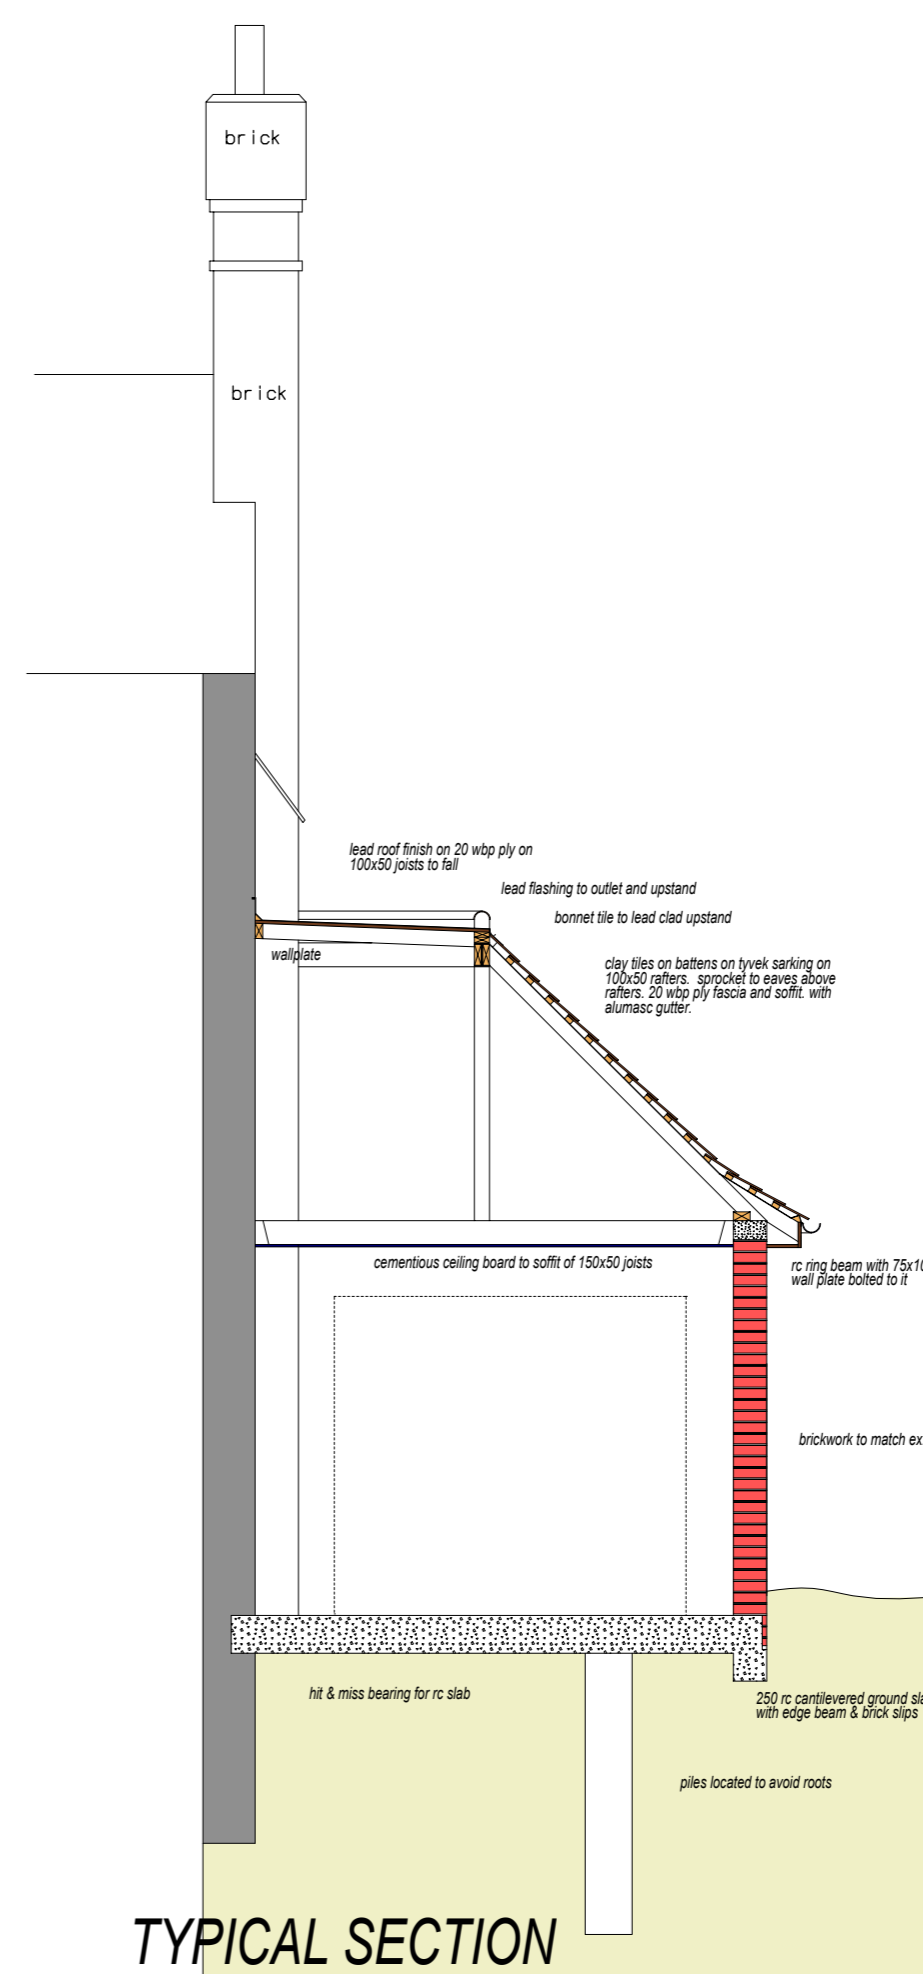

TYPICAL SECTION

CLIENT Nick Levison	SCALE 1:50 at A1
JOB TITLE Inverforth Close NW3	DATE dec 2016
DRAWING TITLE garage extension elevations & section	DRAWN BY PETER STERN
	ARCHITECT & DESIGNER PETER STERN
	33 denman drive north London NW11 6RD Tel: 0208 346 2947 mob: 07957 424846 e-mail: ps@peterstern.co.uk web: www.peterstern.co.uk
	DRAWING NO. 425/11 PL