

Proposed Third Floor Plan

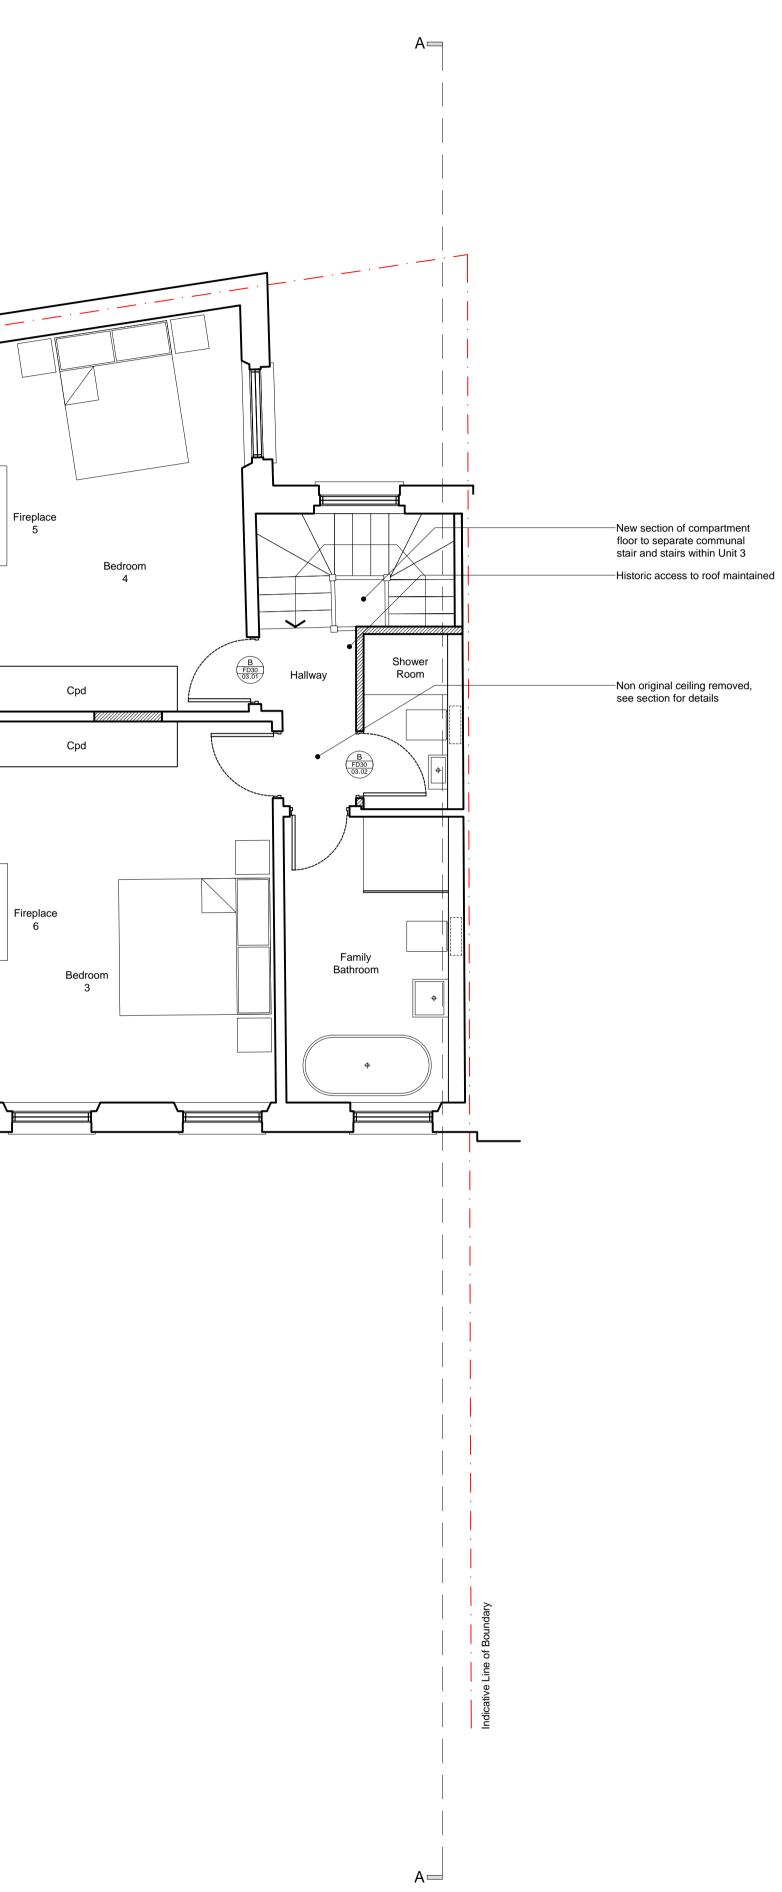

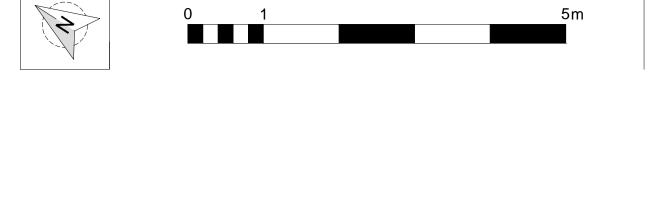

5m

Hatch thus denotes new build area

rev. date description revised by revisions drawing title **Approved planning/Listed Building** Third Floor Plan ^{stage} Planning This drawing is copyright. Lington Green Studios
81-83 Essex Road
Islington N1 2SFE mail@lparchitects.co.uk
W www.lparchitects.co.uk
W www.lparchitects.co.ukclient
Ms M. Teodoro &
Mr C. Vyrdeeproject
Address
16 Cleveland Street
London
W1T 4HX W1T 4HX scale 1:50 @ A1 1:100 @ A3 drawing no 471.(1).**1.405** revision