




Proposed West Elevation
Section_BB

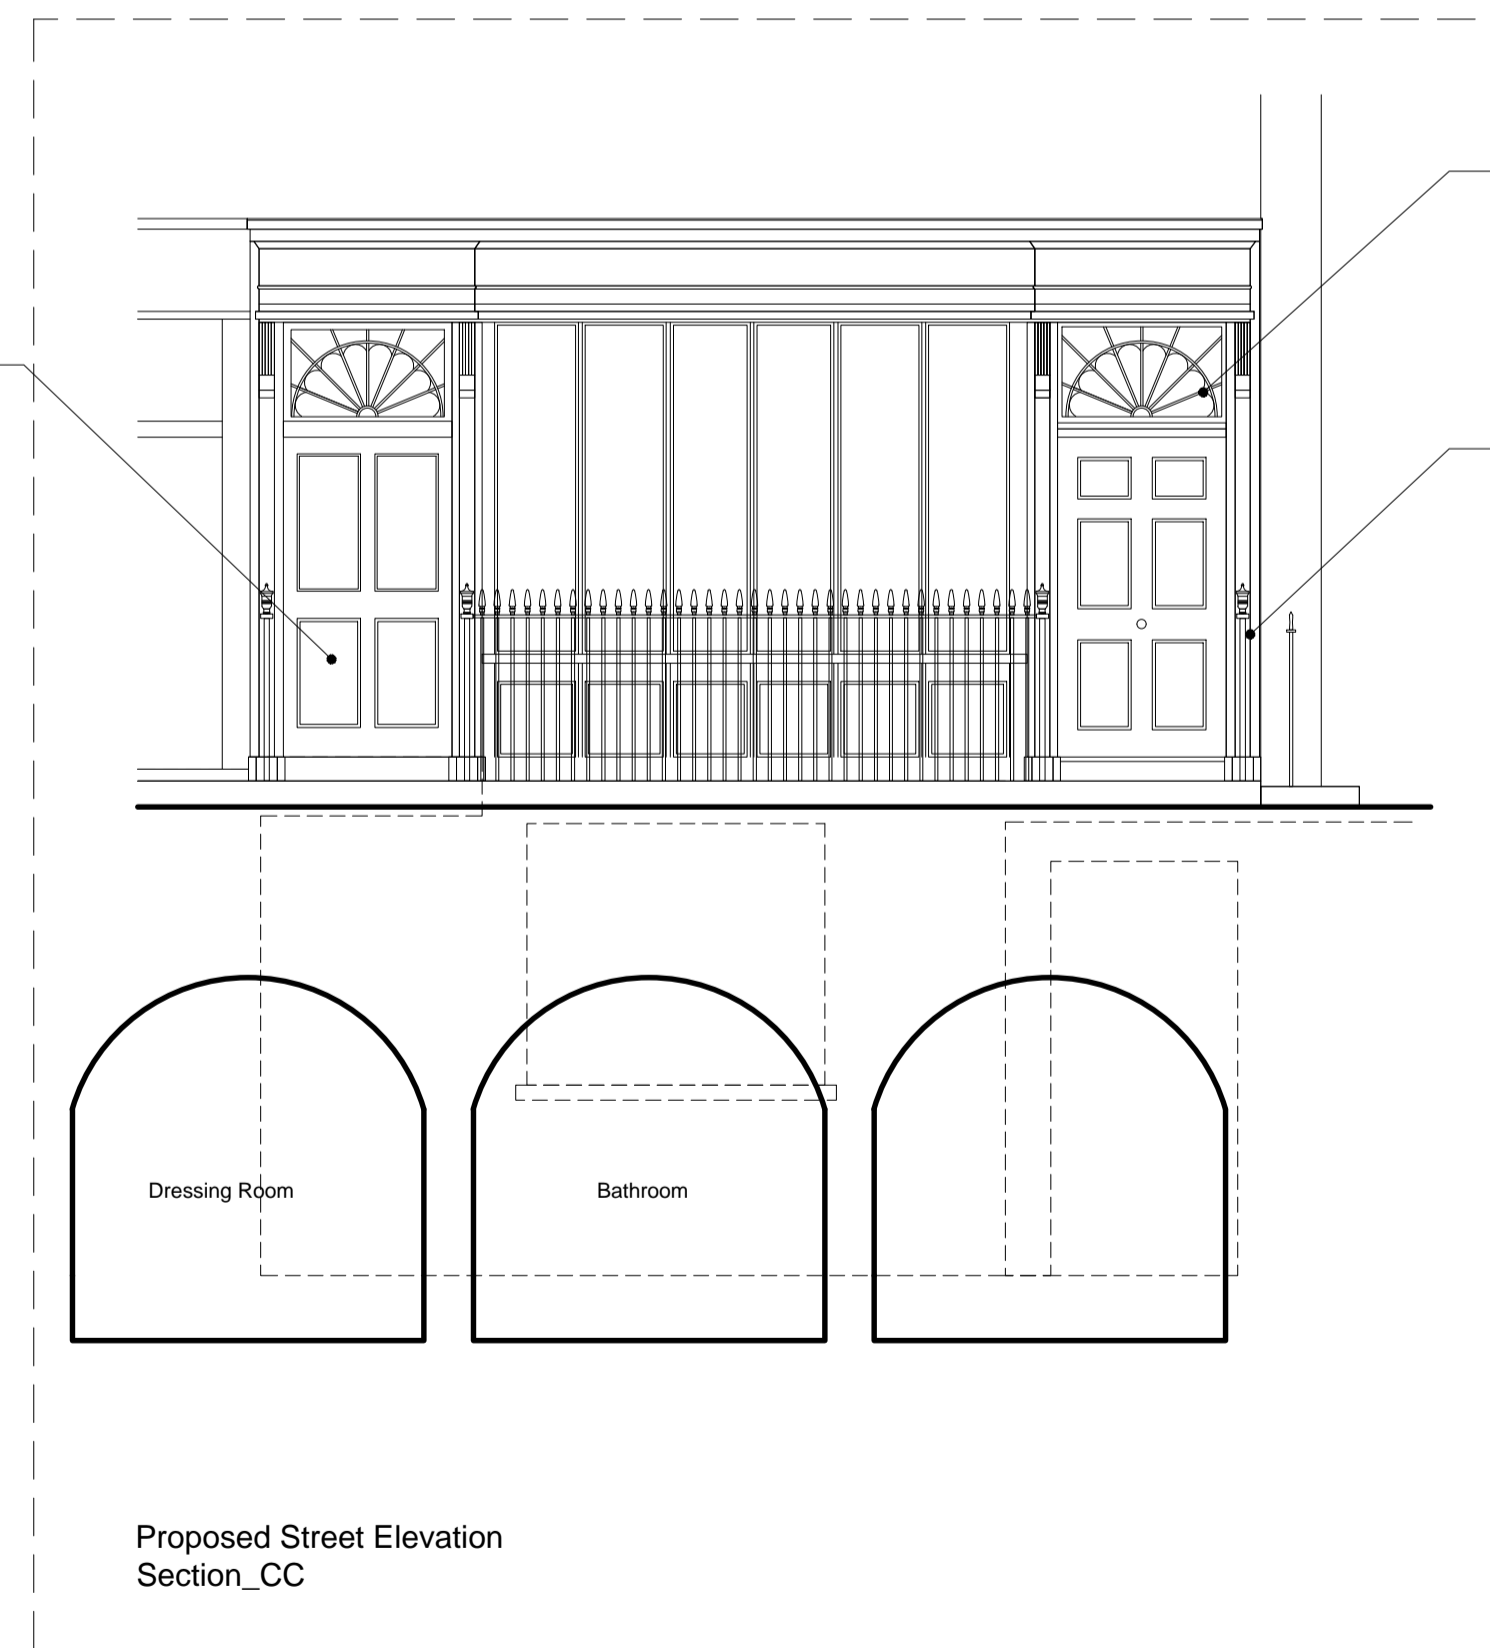

Proposed Street Elevation
Section_CC



Proposed East Elevation

Hatch thus denotes new build area

rev.	date	description	revised by
revisions			

stage Planning	drawing title Approved planning/Listed Building Elevations
-------------------	---

Lipton Plant Architects

This drawing is copyright.
 Islington Green Studios
 81-83 Essex Road
 Islington London N1 2SF
 T +44 (0)20 7288 1333 E mail@lparchitects.co.uk
 F +44 (0)20 7288 0333 W www.lparchitects.co.uk
 client
 Ms M. Teodoro & Mr C. Vyrdee
 project
 Address
 16 Cleveland Street
 London
 W1T 4HX

scale 1:50 @ A1 1:100 @ A3	date issued 2016.11.08	drawn by NI/AGM	drawing no 471.(1).2.401	revision --
----------------------------------	---------------------------	--------------------	-----------------------------	----------------