



Proposed Second Floor Plan

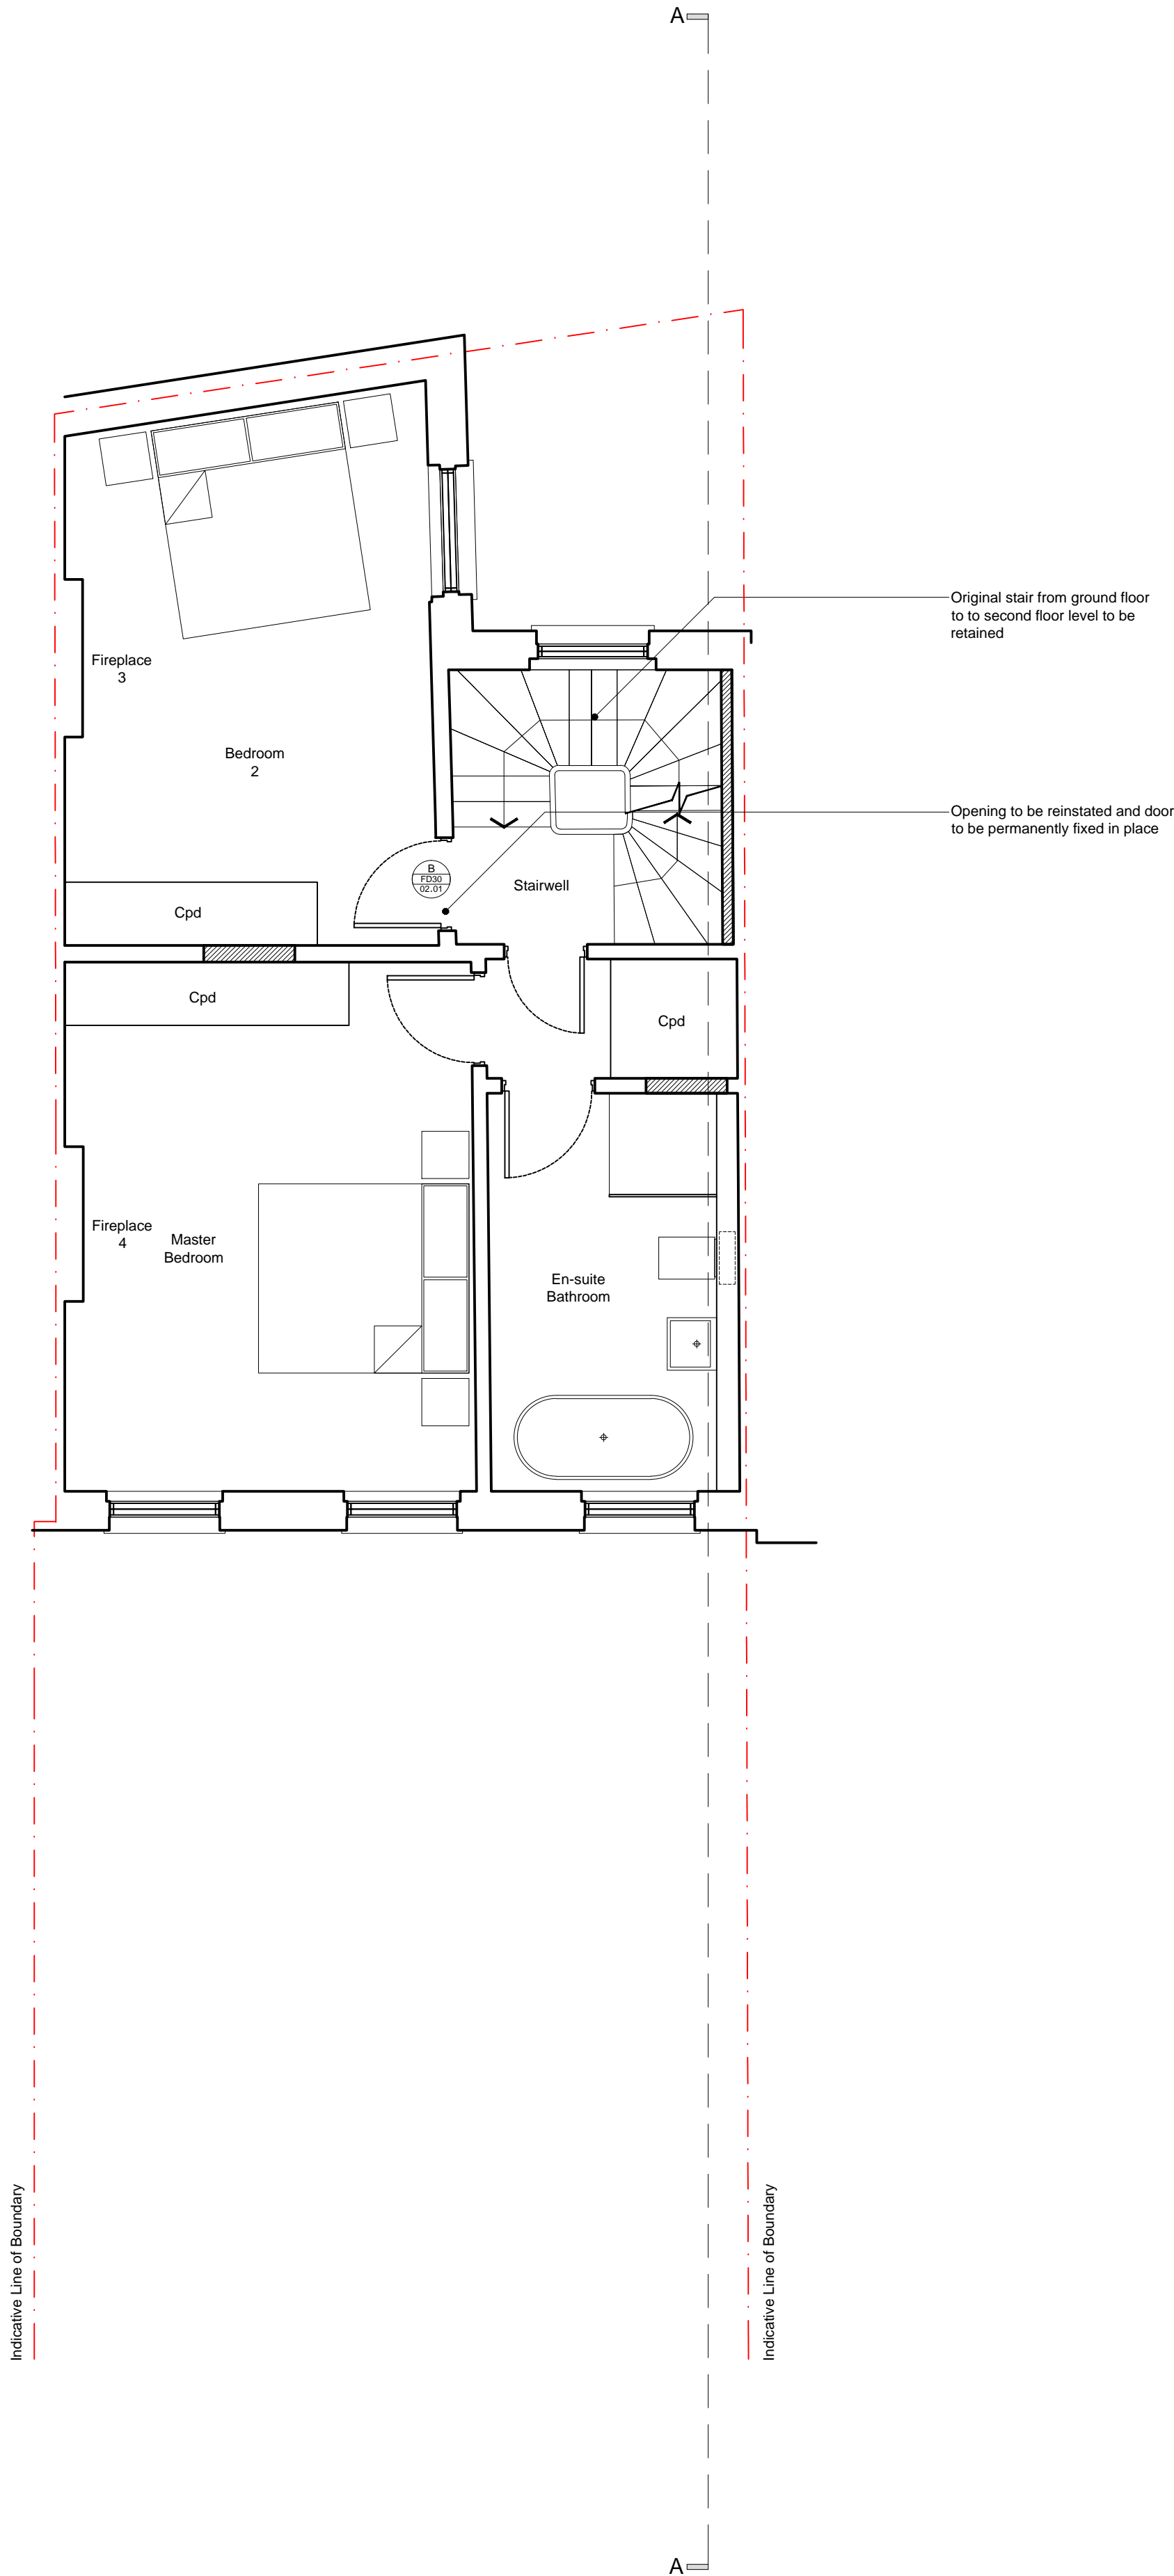

 Hatch thus denotes new build area

rev.	date	description		revised by
revisions				
stage Planning		drawing title Approved planning/Listed Building Second Floor Plan		
Lipton Plant Architects		This drawing is copyright.		
		Islington Green Studios 81-83 Essex Road Islington London N1 2SF T +44 (0)20 7288 1333 E mail@lparchitects.co.uk F +44 (0)20 7288 0333 W www.lparchitects.co.uk		
		client Ms M. Teodoro & Mr C. Vyrdee	project Address 16 Cleveland Street London W1T 4HX	
scale 1:50 @ A1 1:100 @ A3	date issued 2016.11.08	drawn by NI/AGM	drawing no 471.(1).1.404	revision --