

685

2195

840

Make good and re-render existing faces as per No. 18 Cleveland Street

Shopfront glazing, render and colour to match No. 18 Cleveland Street


Full fill insulation Kingspan K12

DPM with 25mm Treated softwood battens @400mm centres

67.5mm Kingspan K18 insulated dry-lining board (with 2.5mm skim)

67.5mm Kingspan K18 insulated dry-lining board (with 2.5mm skim)

**Shop Front Elevation and Section**  
 The ground floor bay window is to be re-instated to match the existing bay at No 18 Cleveland Street. The existing fan lights, external doors and timber panelling is to be retained and refurbished. Where any elements are found to be beyond repair these are to be reinstated to match the original as closely as possible

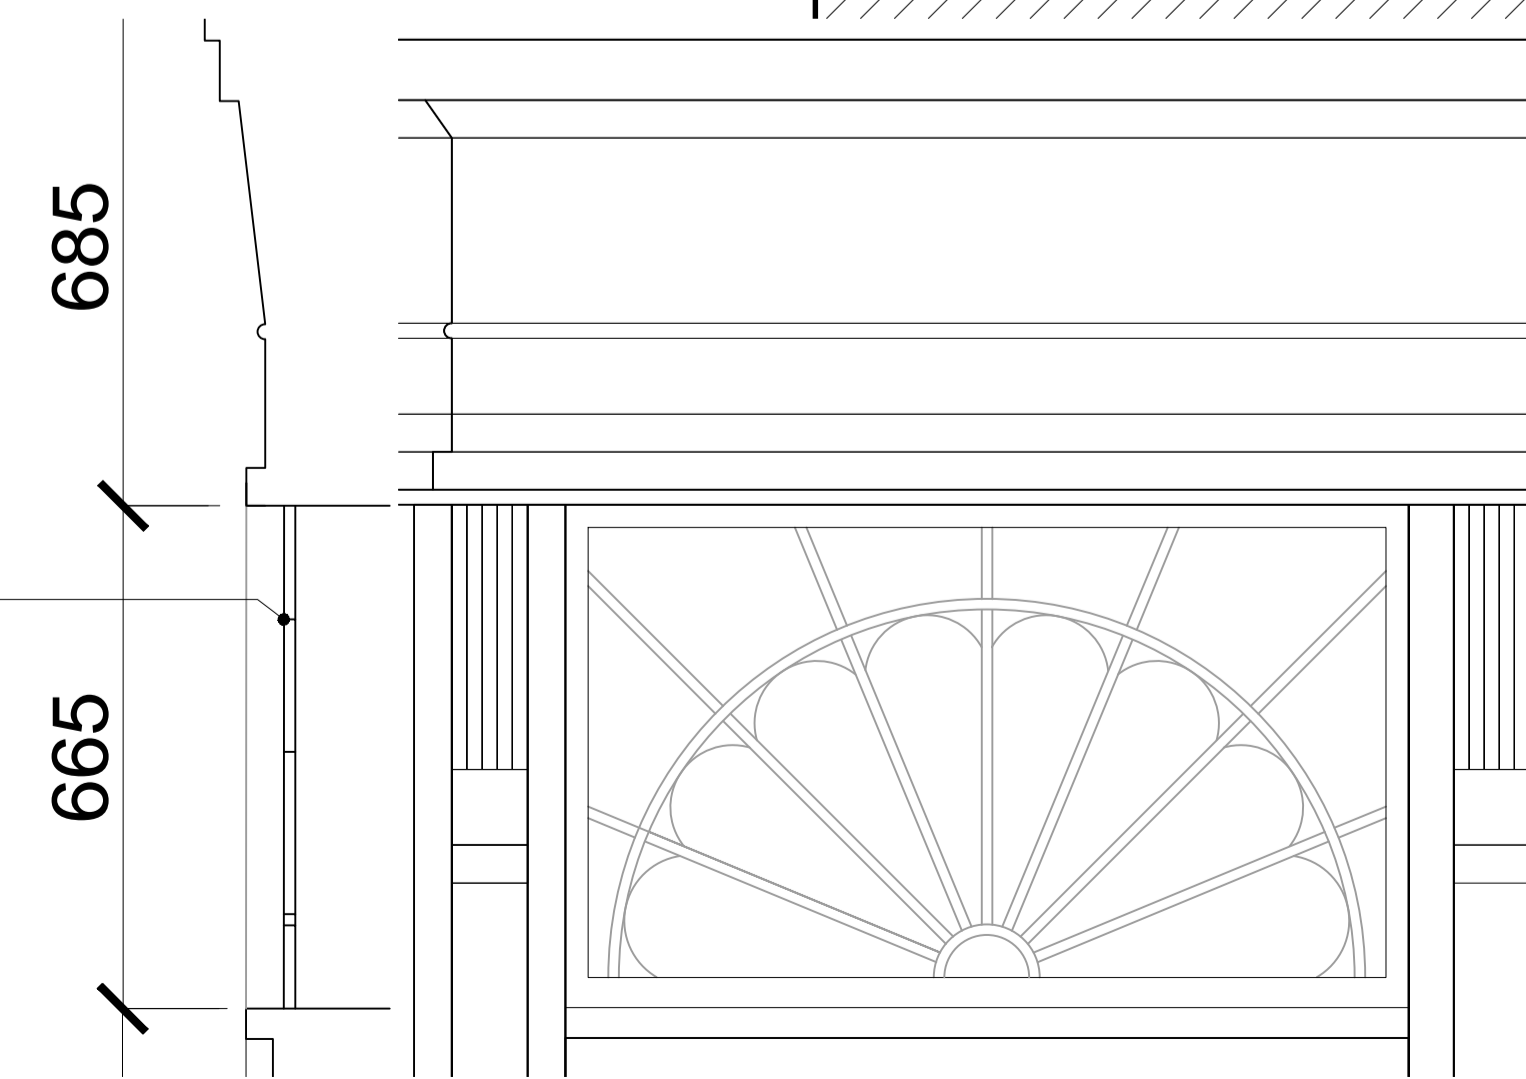

685

665

Fan lights frame material, colour and glazing to be reinstated to match the ones at No. 18 Cleveland Street

Fanlight Window Section and Elevation

rev.	date	description	revised by
A	2017.01.18	Updated information	JN

stage: **Planning** drawing title: **Proposed Details**  
 Discharge of conditions - Sheet 1

This drawing is copyright.

**Lipton Plant Architects**

Islington Green Studios  
 81-83 Essex Road  
 Islington  
 London N1 2SF

T +44 (0)20 7288 1333  
 F +44 (0)20 7288 0333  
 E mail@lparchitects.co.uk  
 W www.lparchitects.co.uk

client: Ms M. Teodoro & Mr C. Vyrdée  
 project Address: 16 Cleveland Street, London W1T 4HX

scale	date issued	drawn by	drawing no	revision
1:10 @ A1 1:20 @ A3	2016.11.08	AGM	471.(1).4.401	<b>A</b>