



LG.01 Window type B Sash Window


Window type B Section Sash Window

Window General notes:


Sashes are to be formed in 6 over 6 configurations to replicate the original windows existing on the rear elevations. All new sashes, are to be fitted with single glazing to match existing sash windows

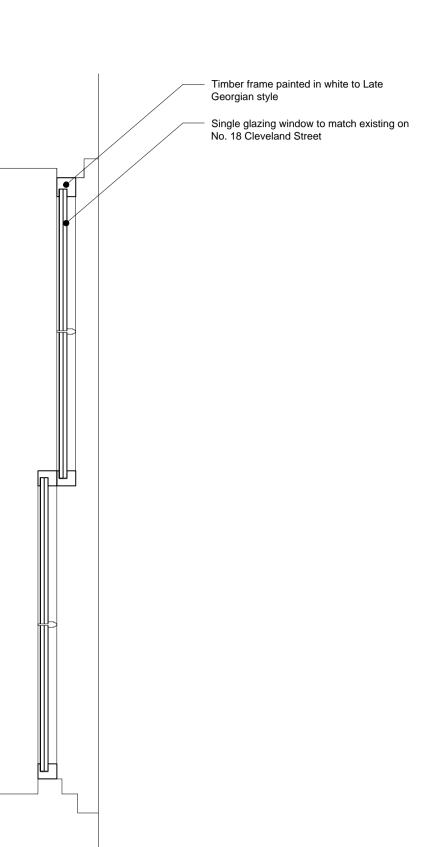


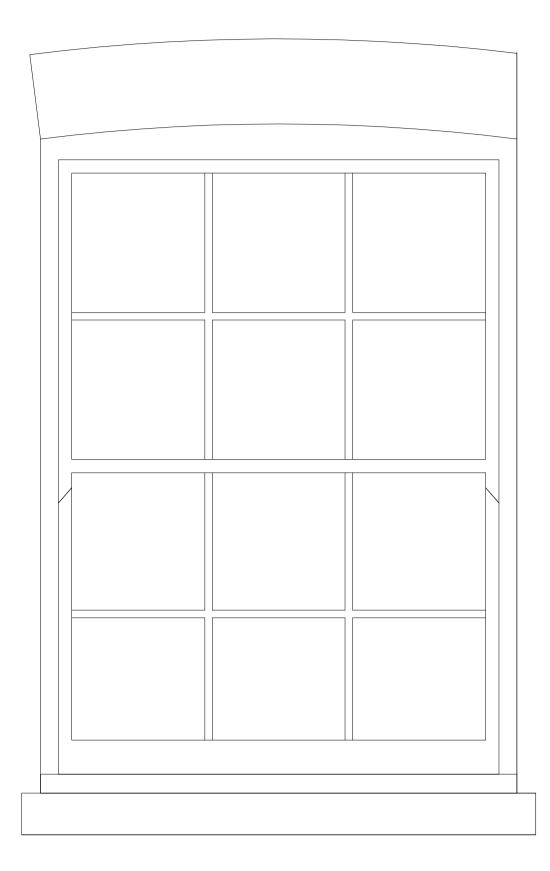

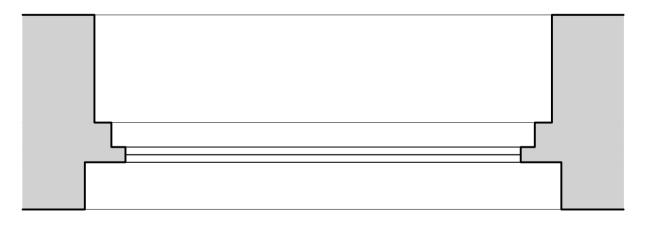

LG.02 Window type A Sash Window

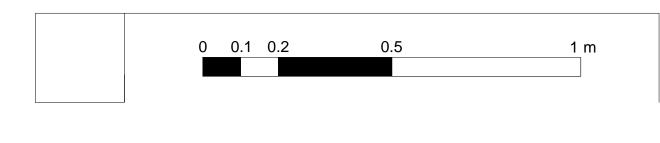

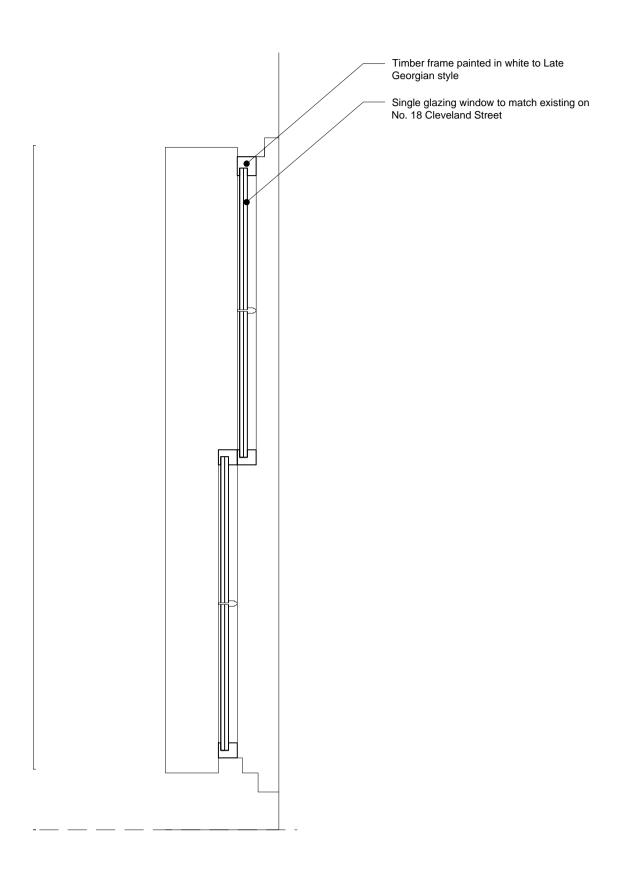

Window type A Section Sash Window

A	2017.01.18	Updated informati	on	JN					
rev.	date	description	revised by						
revisions									
stage drawing title Planning Discharge			Details of conditions - Sheet 2						
Lipton Plant Architects			This drawing is copyright. Islington Green Studios 81-83 Essex Road Islington T +44 (0)20 7288 1333 Islington T +44 (0)20 7288 0333 London N1 2SF F +44 (0)20 7288 0333 Client project Ms M. Teodoro & Address						
scale 1:10 @ A1 1:20 @ A3	date issued 2016.11.08	drawn by AGM	drawing no 471.(1). 4.402	revision A					