


FF.04
Window type A
Sash Window

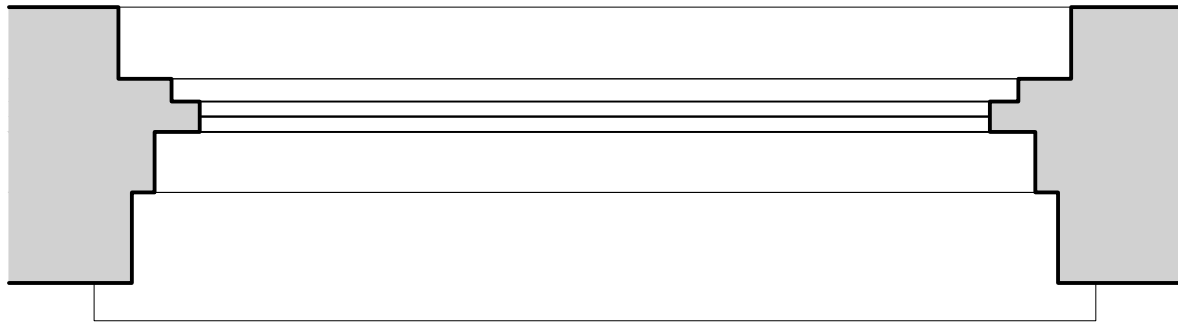

FF.05
Window type A
Sash Window

Window General notes:
Sashes are to be formed in 6 over 6 configurations to replicate the original windows existing on the rear elevations. All new sashes, are to be fitted with single glazing to match existing sash windows

rev.	date	description		revised by
revisions				
stage Planning		drawing title Proposed Details Discharge of conditions - Sheet 4		
Lipton Plant Architects		This drawing is copyright.		
		Islington Green Studios 81-83 Essex Road Islington London N1 2SF		
		T +44 (0)20 7288 1333 E mail@lparchitects.co.uk F +44 (0)20 7288 0333 W www.lparchitects.co.uk		
		client Ms M. Teodoro & Mr C. Vyrdee	project Address 16 Cleveland Street London W1T 4HX	
scale 1:10 @ A1 1:20 @ A3	date issued 2016.11.08	drawn by AGM	drawing no 471.(1).4.404	revision --