




0 0.1 0.5 1 2 m

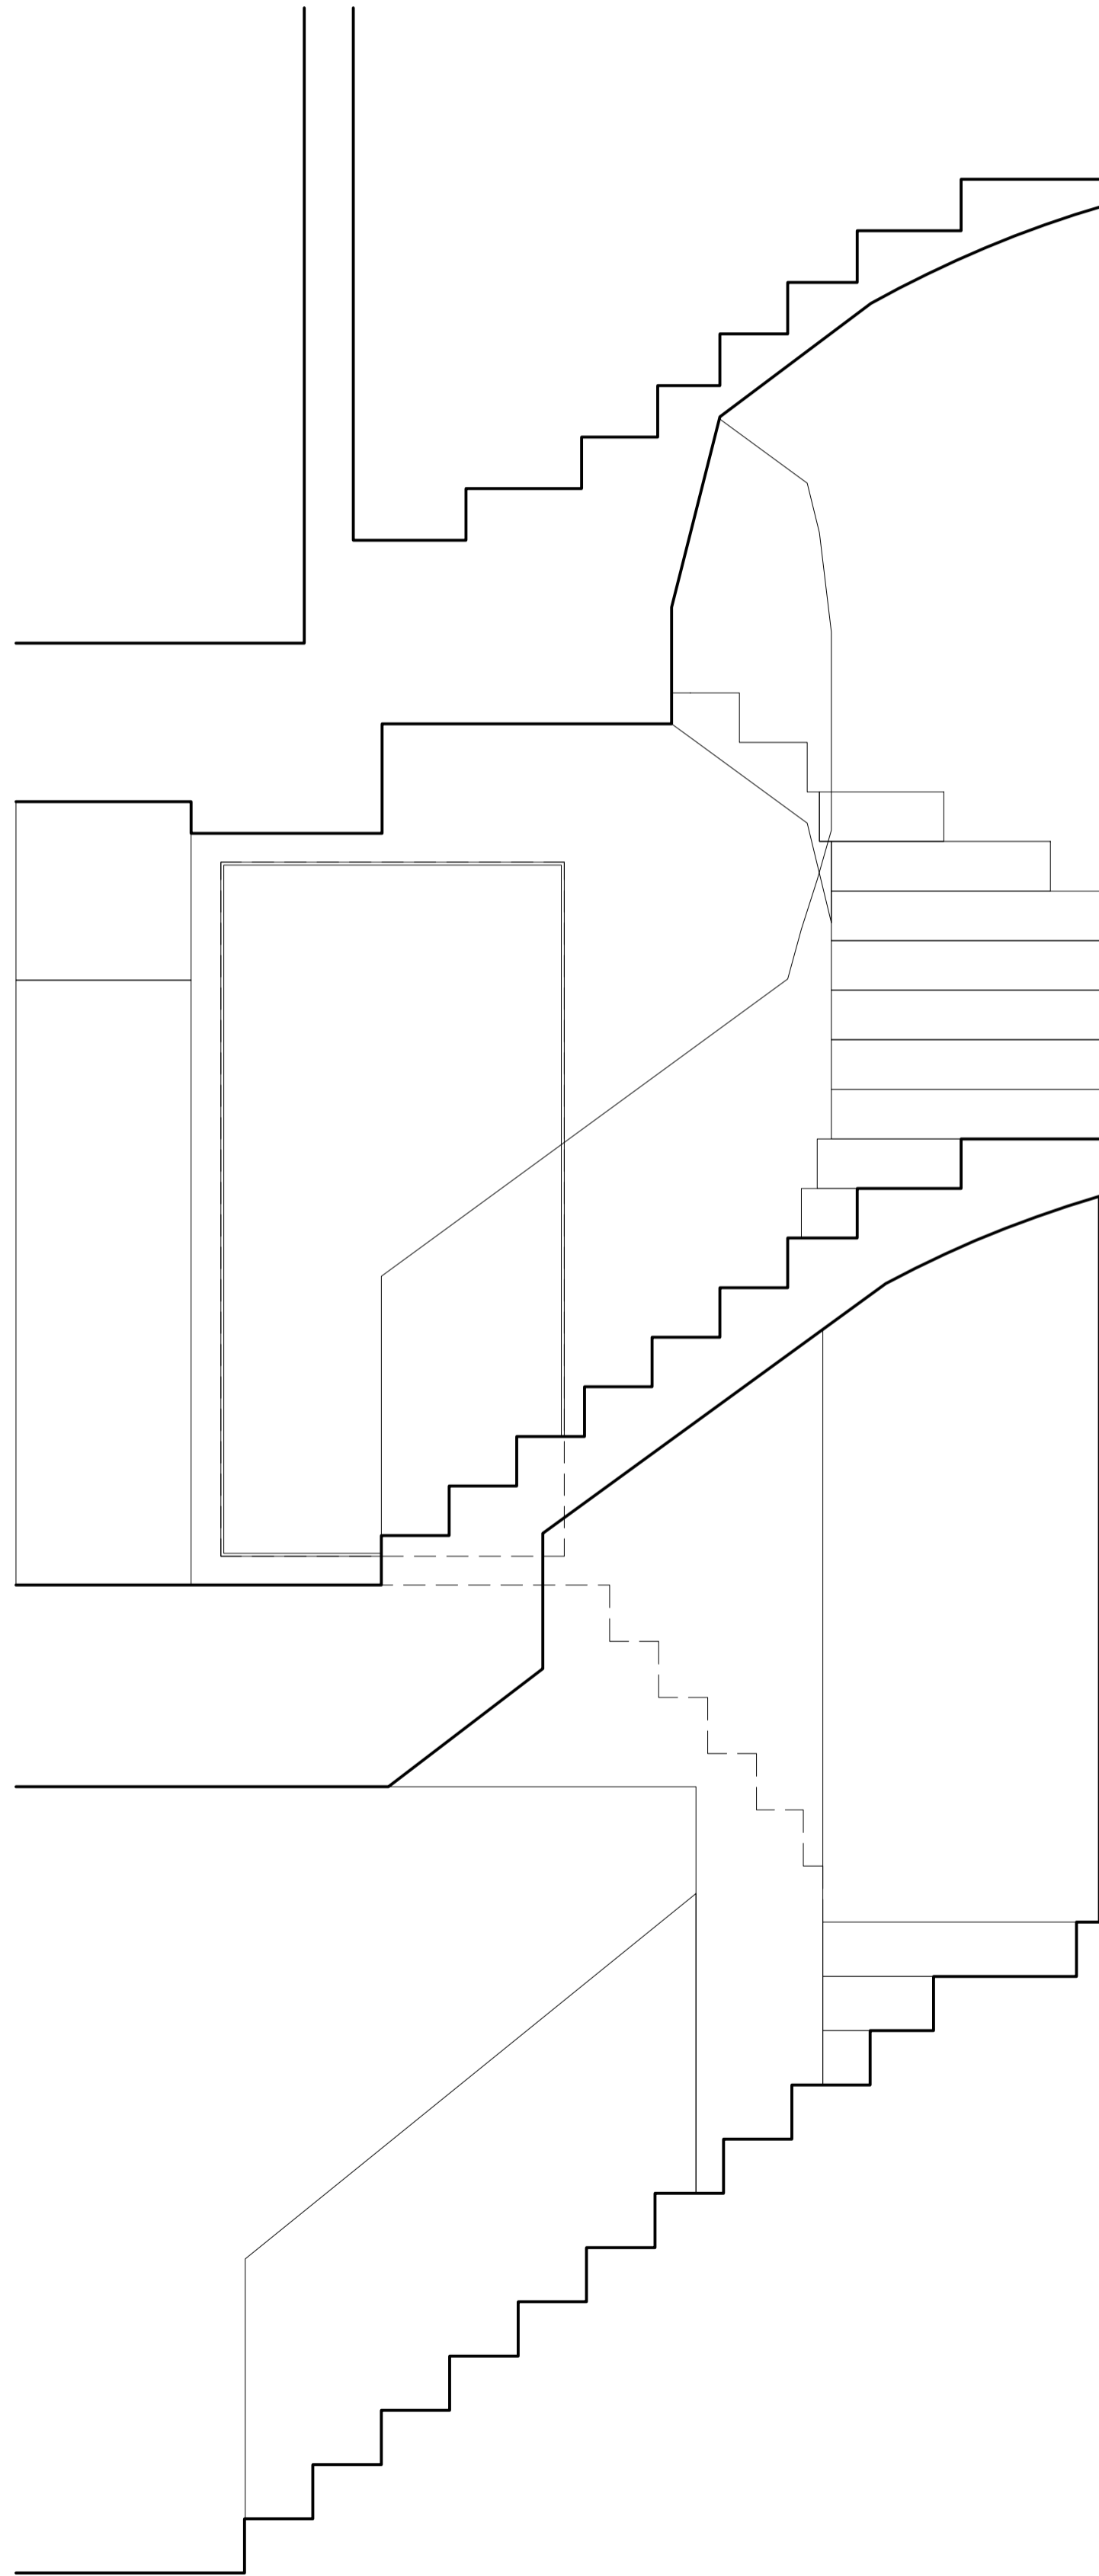


Part Section AA

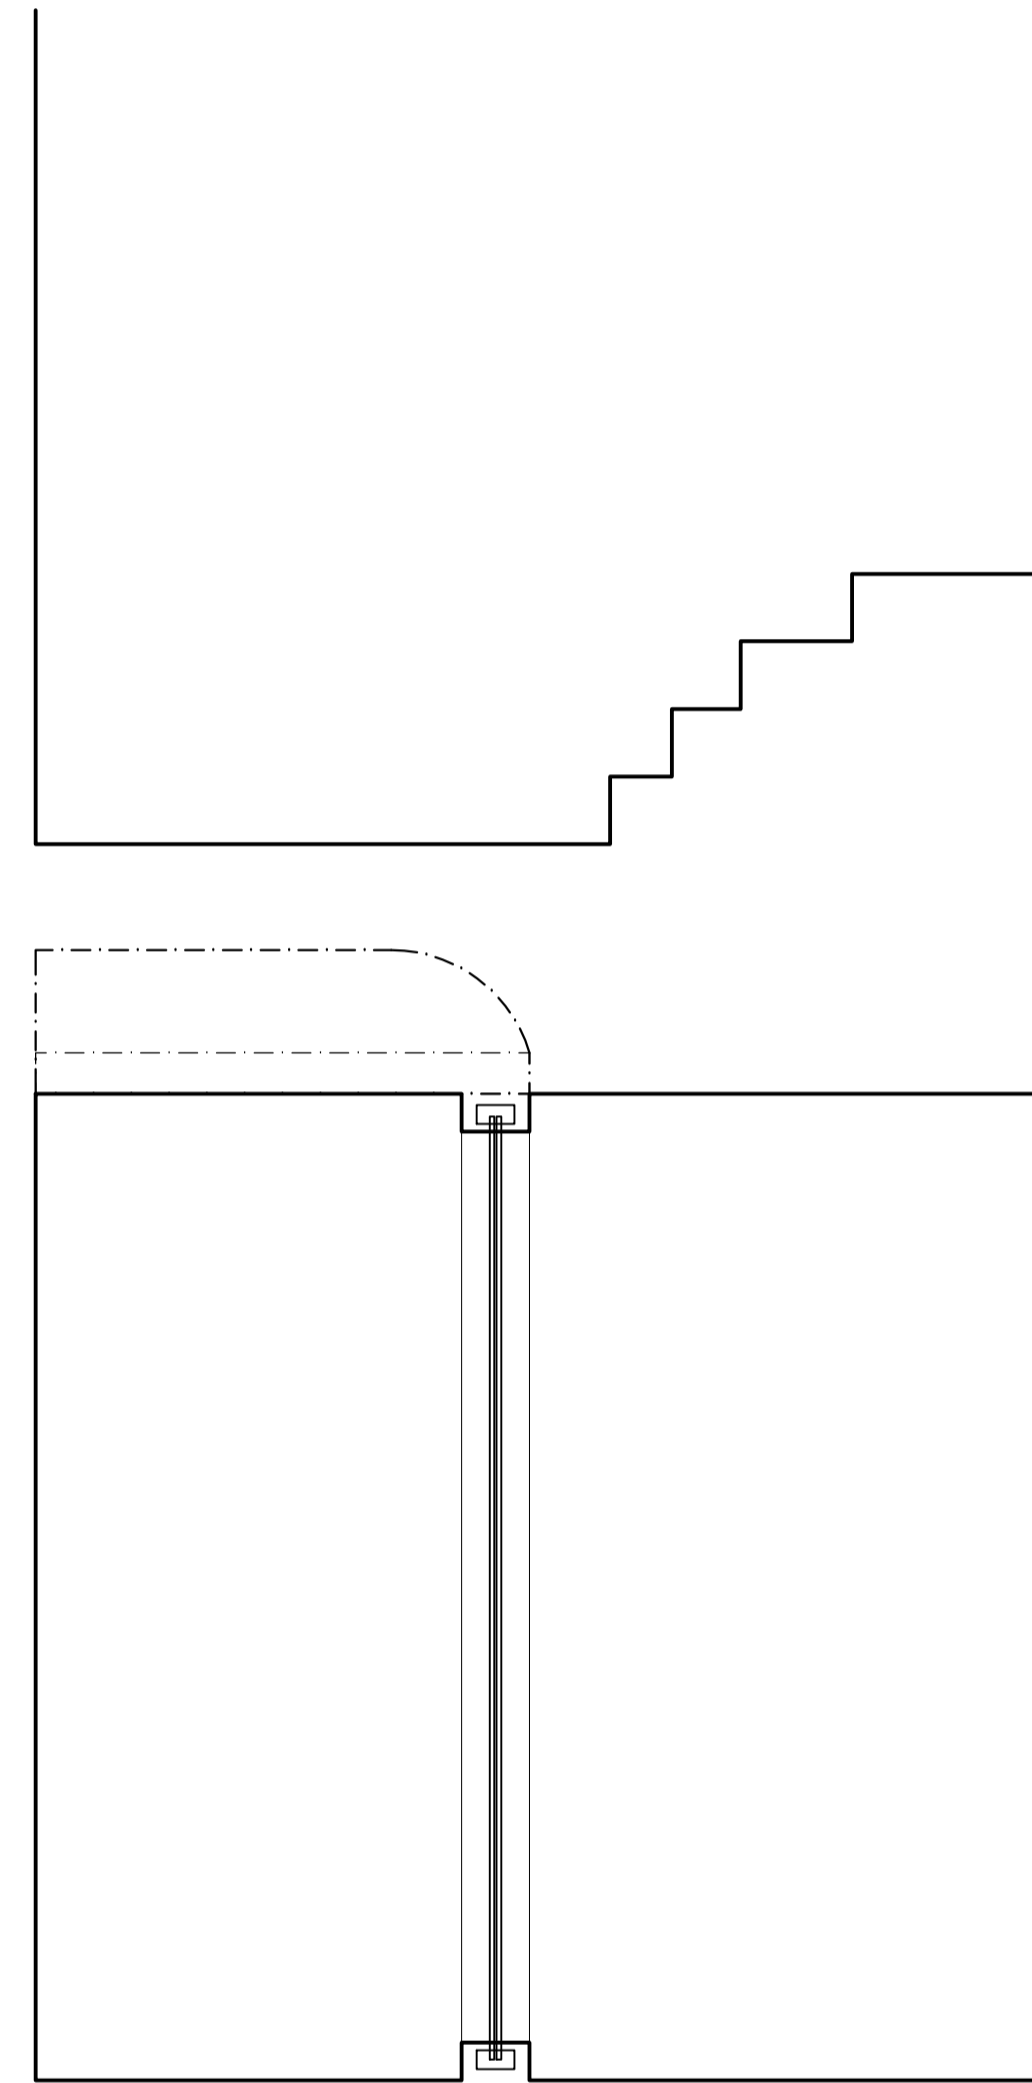


Part Section BB

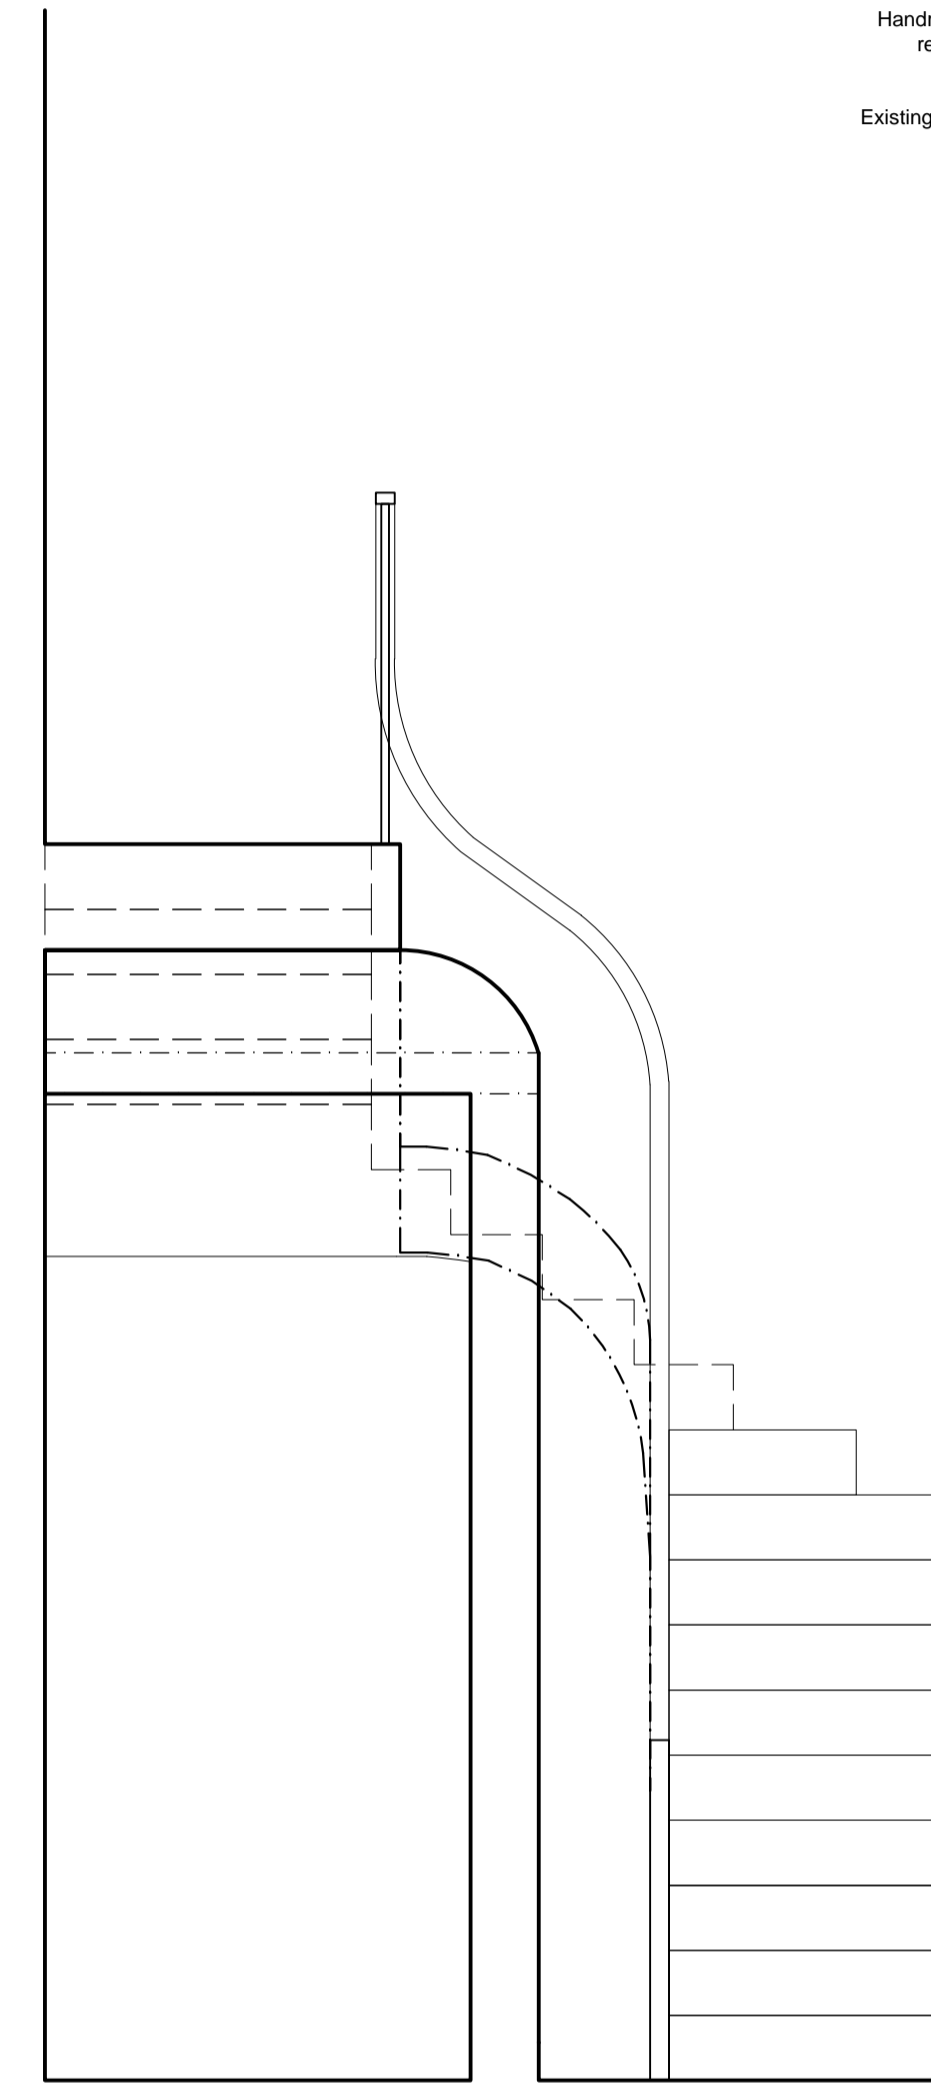

Part Section CC

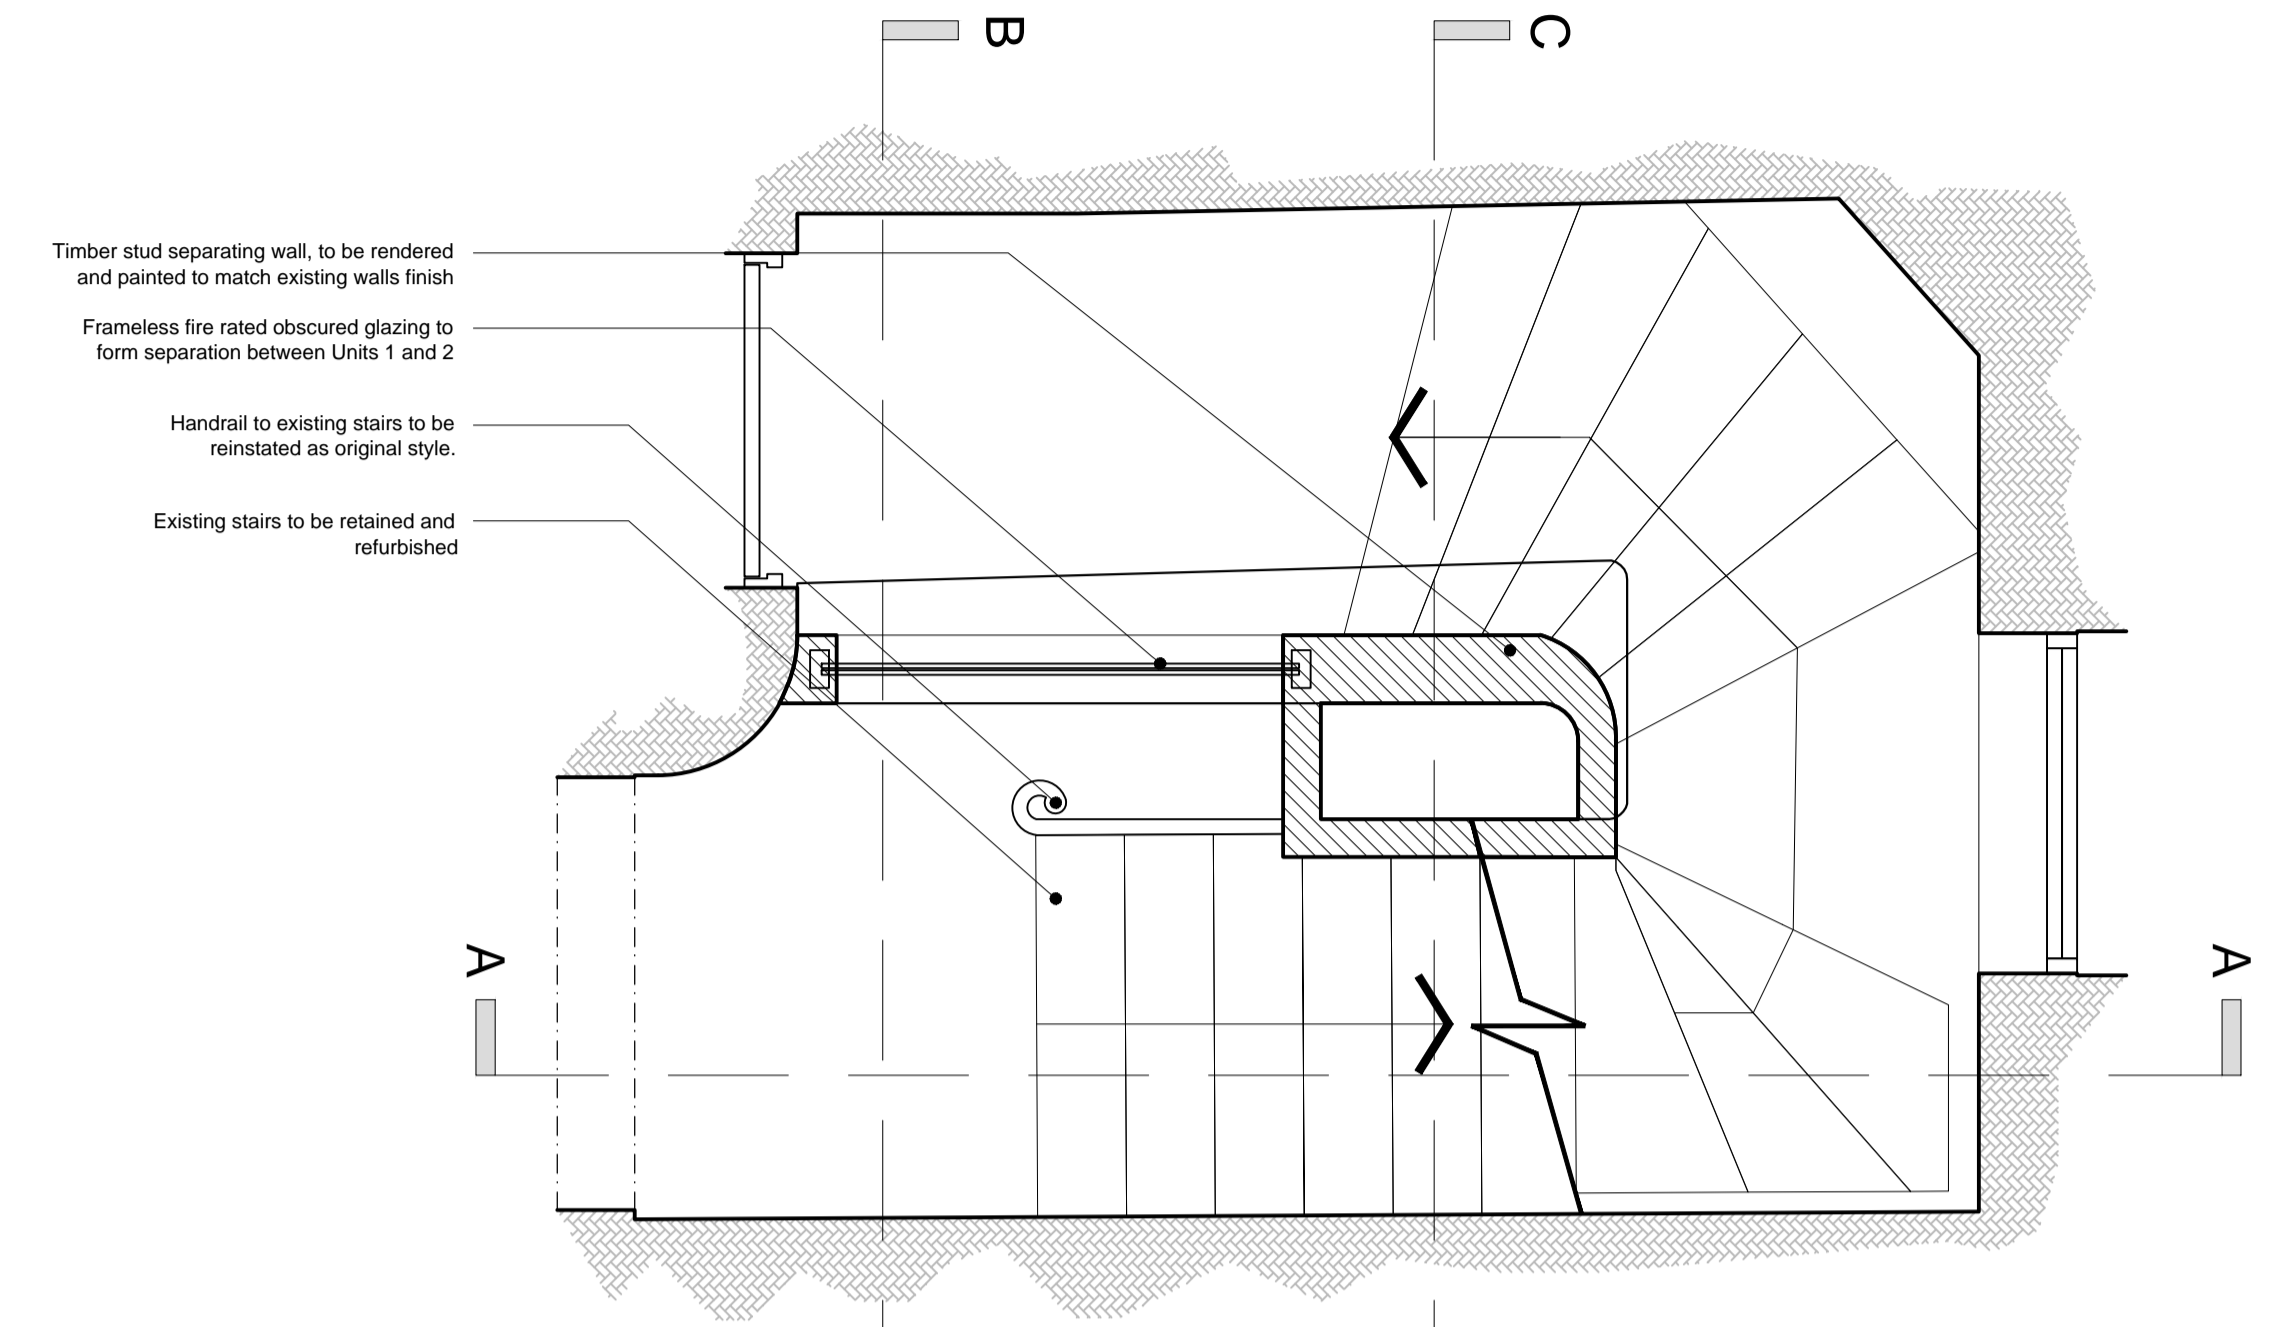

Proposed Part Ground Floor Plan

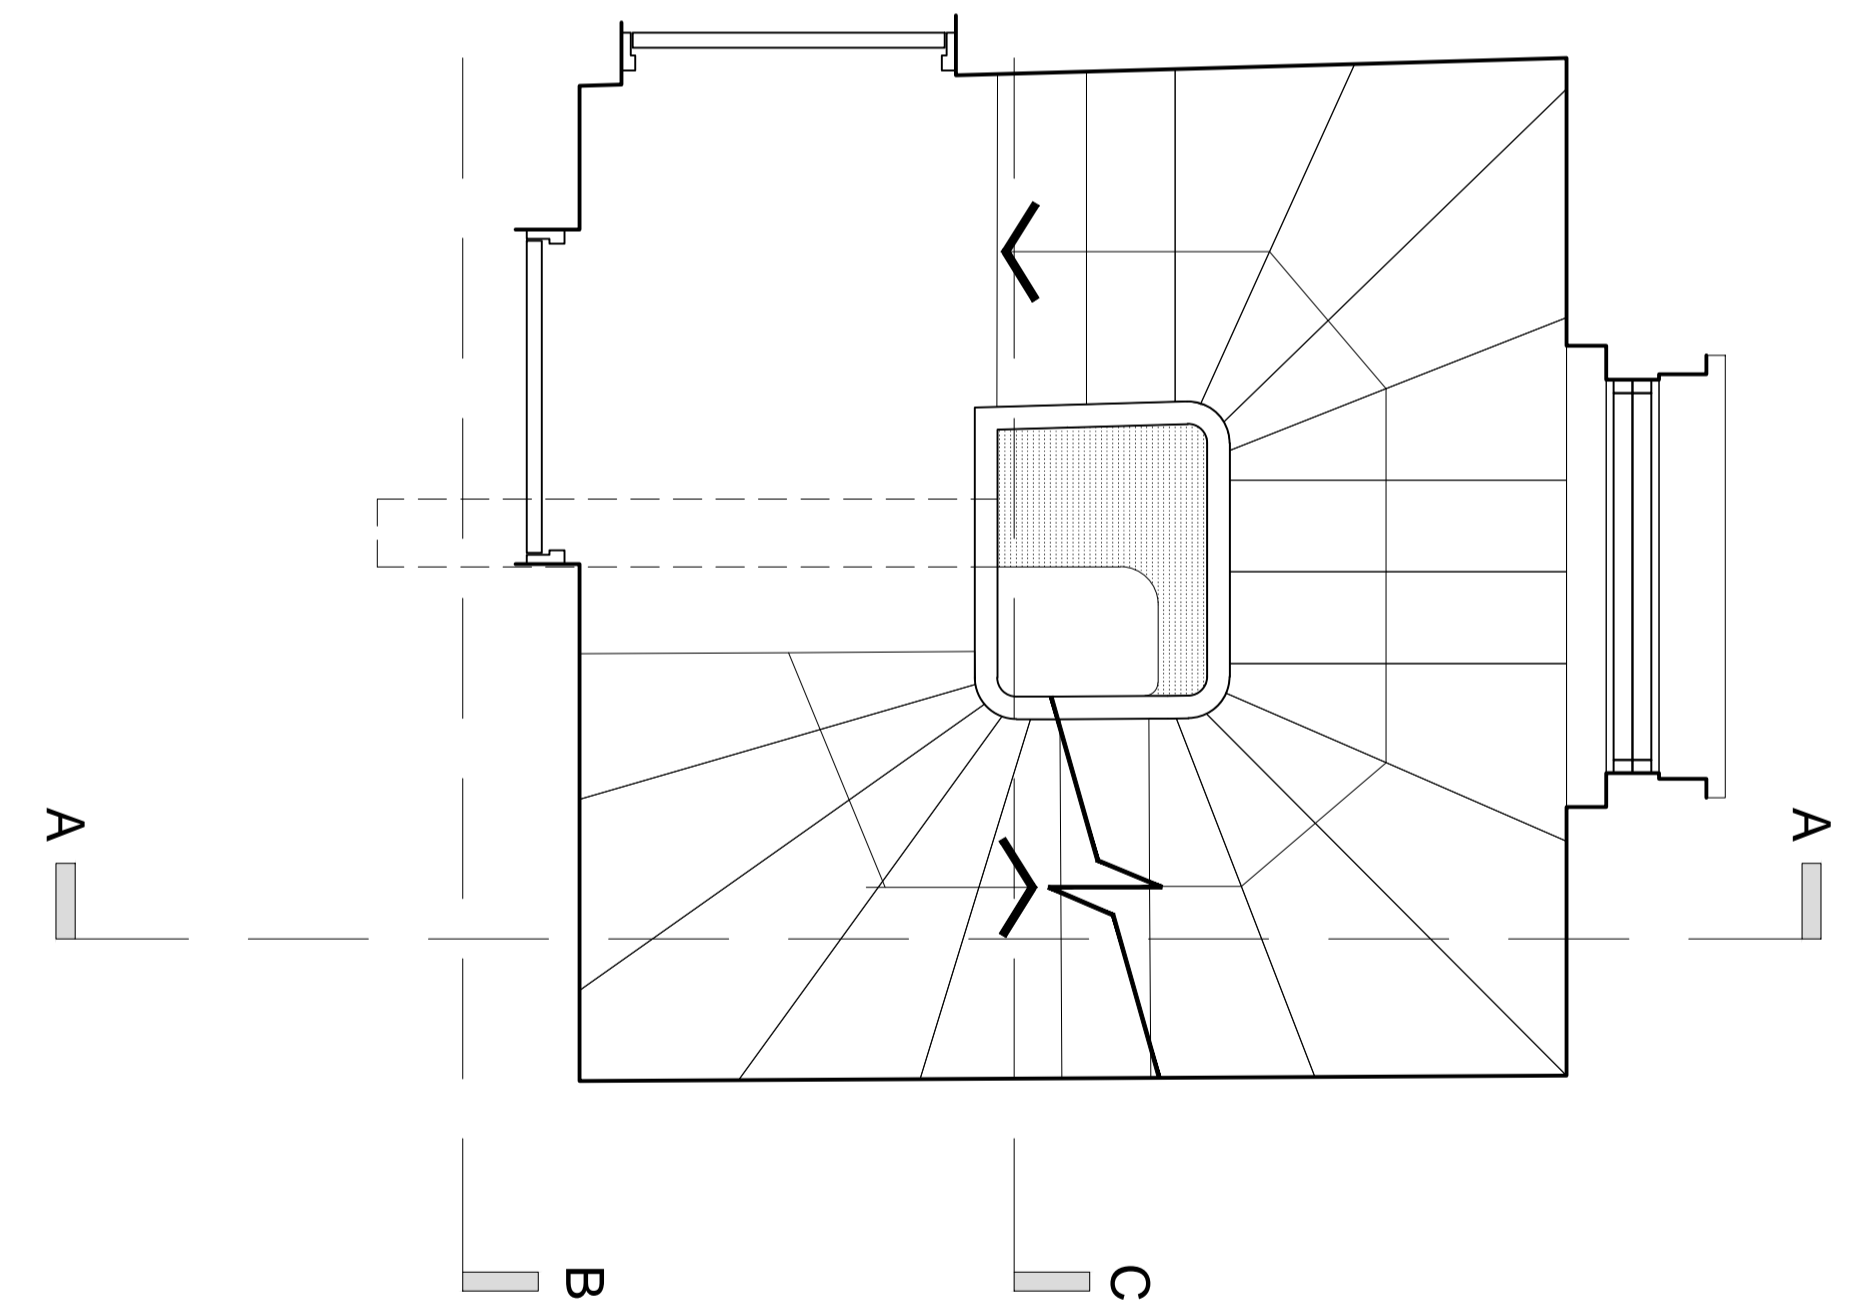

Proposed Part First Floor Plan

rev.	date	description	revised by
A	2017.01.18	Updated information	JN

revisions

stage	drawing title
Planning	Discharge of Planning Conditions Proposed Compartment Wall Within Stair Core

This drawing is copyright.

Lipton Plant Architects

Islington Green Studios
81-83 Essex Road
Islington
London N1 2SF

T +44 (0)20 7288 1333
F +44 (0)20 7288 0333
E mail@lparchitects.co.uk
W www.lparchitects.co.uk

client
Ms M. Teodoro &
Mr C. Vyrdde

project
Address
16 Cleveland Street
London
W1T 4HX

scale	date issued	drawn by	drawing no	revision
1:20 @ A1 1:40 @ A3			471.(1).4.412	A