

REV A 09/01/17  
UNITS 15, 16 AND 17 CHANGED TO SINGLE BEDROOM  
UNITS, UNIT 18 BEDROOMS SHOWN TO MEET LONDON  
PLAN MINIMUM  
REV B 11/01/2017  
WC DOORS HANDED.

PLANNING



SHAUN KNIGHT  
ARCHITECTURE

40 FALCON ROAD, HAMPTON  
TW12 2RA  
07824 815 258M  
0208 979 4949T

E: skarchitecture@hotmail.co.uk  
W: shaunknightarchitecture.com

PROJECT: 36 LANCASTER  
GROVE

TITLE : PROPOSED FIRST  
FLOOR PLAN


Date: DECEMBER 2015

Scale: 1:100 AT A1 Drawn: SDK

DRAWING NUMBER: 005B



PROPOSED FIRST FLOOR PLAN

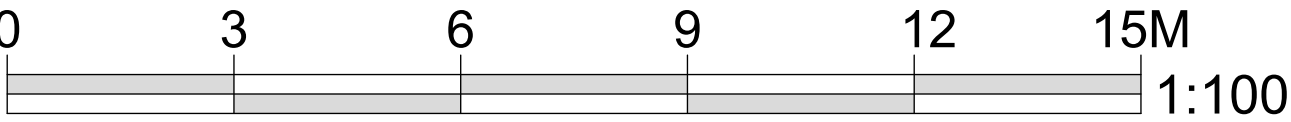

**KEY**  
EXISTING RETAINED WALLS  
PROPOSED WALLS