

REV A 09/01/17
 UNITS 12, 13 AND 14 CHANGED TO SINGLE BEDROOM
 UNITS
 REV B 11/01/2017
 WC DOORS HANDED.

PLANNING



SHAUN KNIGHT
 ARCHITECTURE


40 FALCON ROAD, HAMPTON
 TW12 2RA
 07824 815 258M
 0208 979 4949T
 E: skarchitecture@hotmail.co.uk
 W: shaunknightarchitecture.com

PROJECT: 36 LANCASTER
 GROVE
 TITLE : PROPOSED GROUND
 FLOOR PLAN

Date: DECEMBER 2015
 Scale: 1:100 AT A1 Drawn: SDK

DRAWING NUMBER: 504B

PROPOSED GROUND FLOOR PLAN

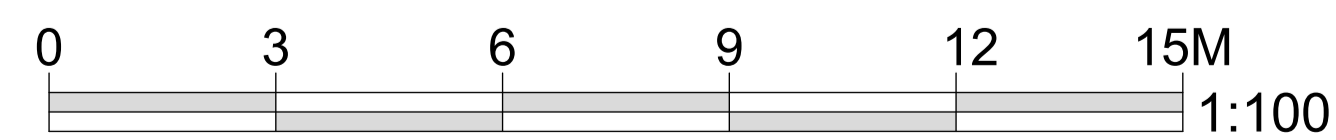

KEY
 ——— EXISTING RETAINED WALLS
 - - - - - PROPOSED WALLS