


These plans are project and site specific and shall only be used for their intended purpose. These plans shall not be used for any other purpose without the written consent of Brian O'Reilly Architects.  
All dimensions shown are indicative and must be double checked on site by the contractor. Any inconsistencies found must be reported to Brian O'Reilly Architects.  
DO NOT SCALE FROM THE DRAWINGS.

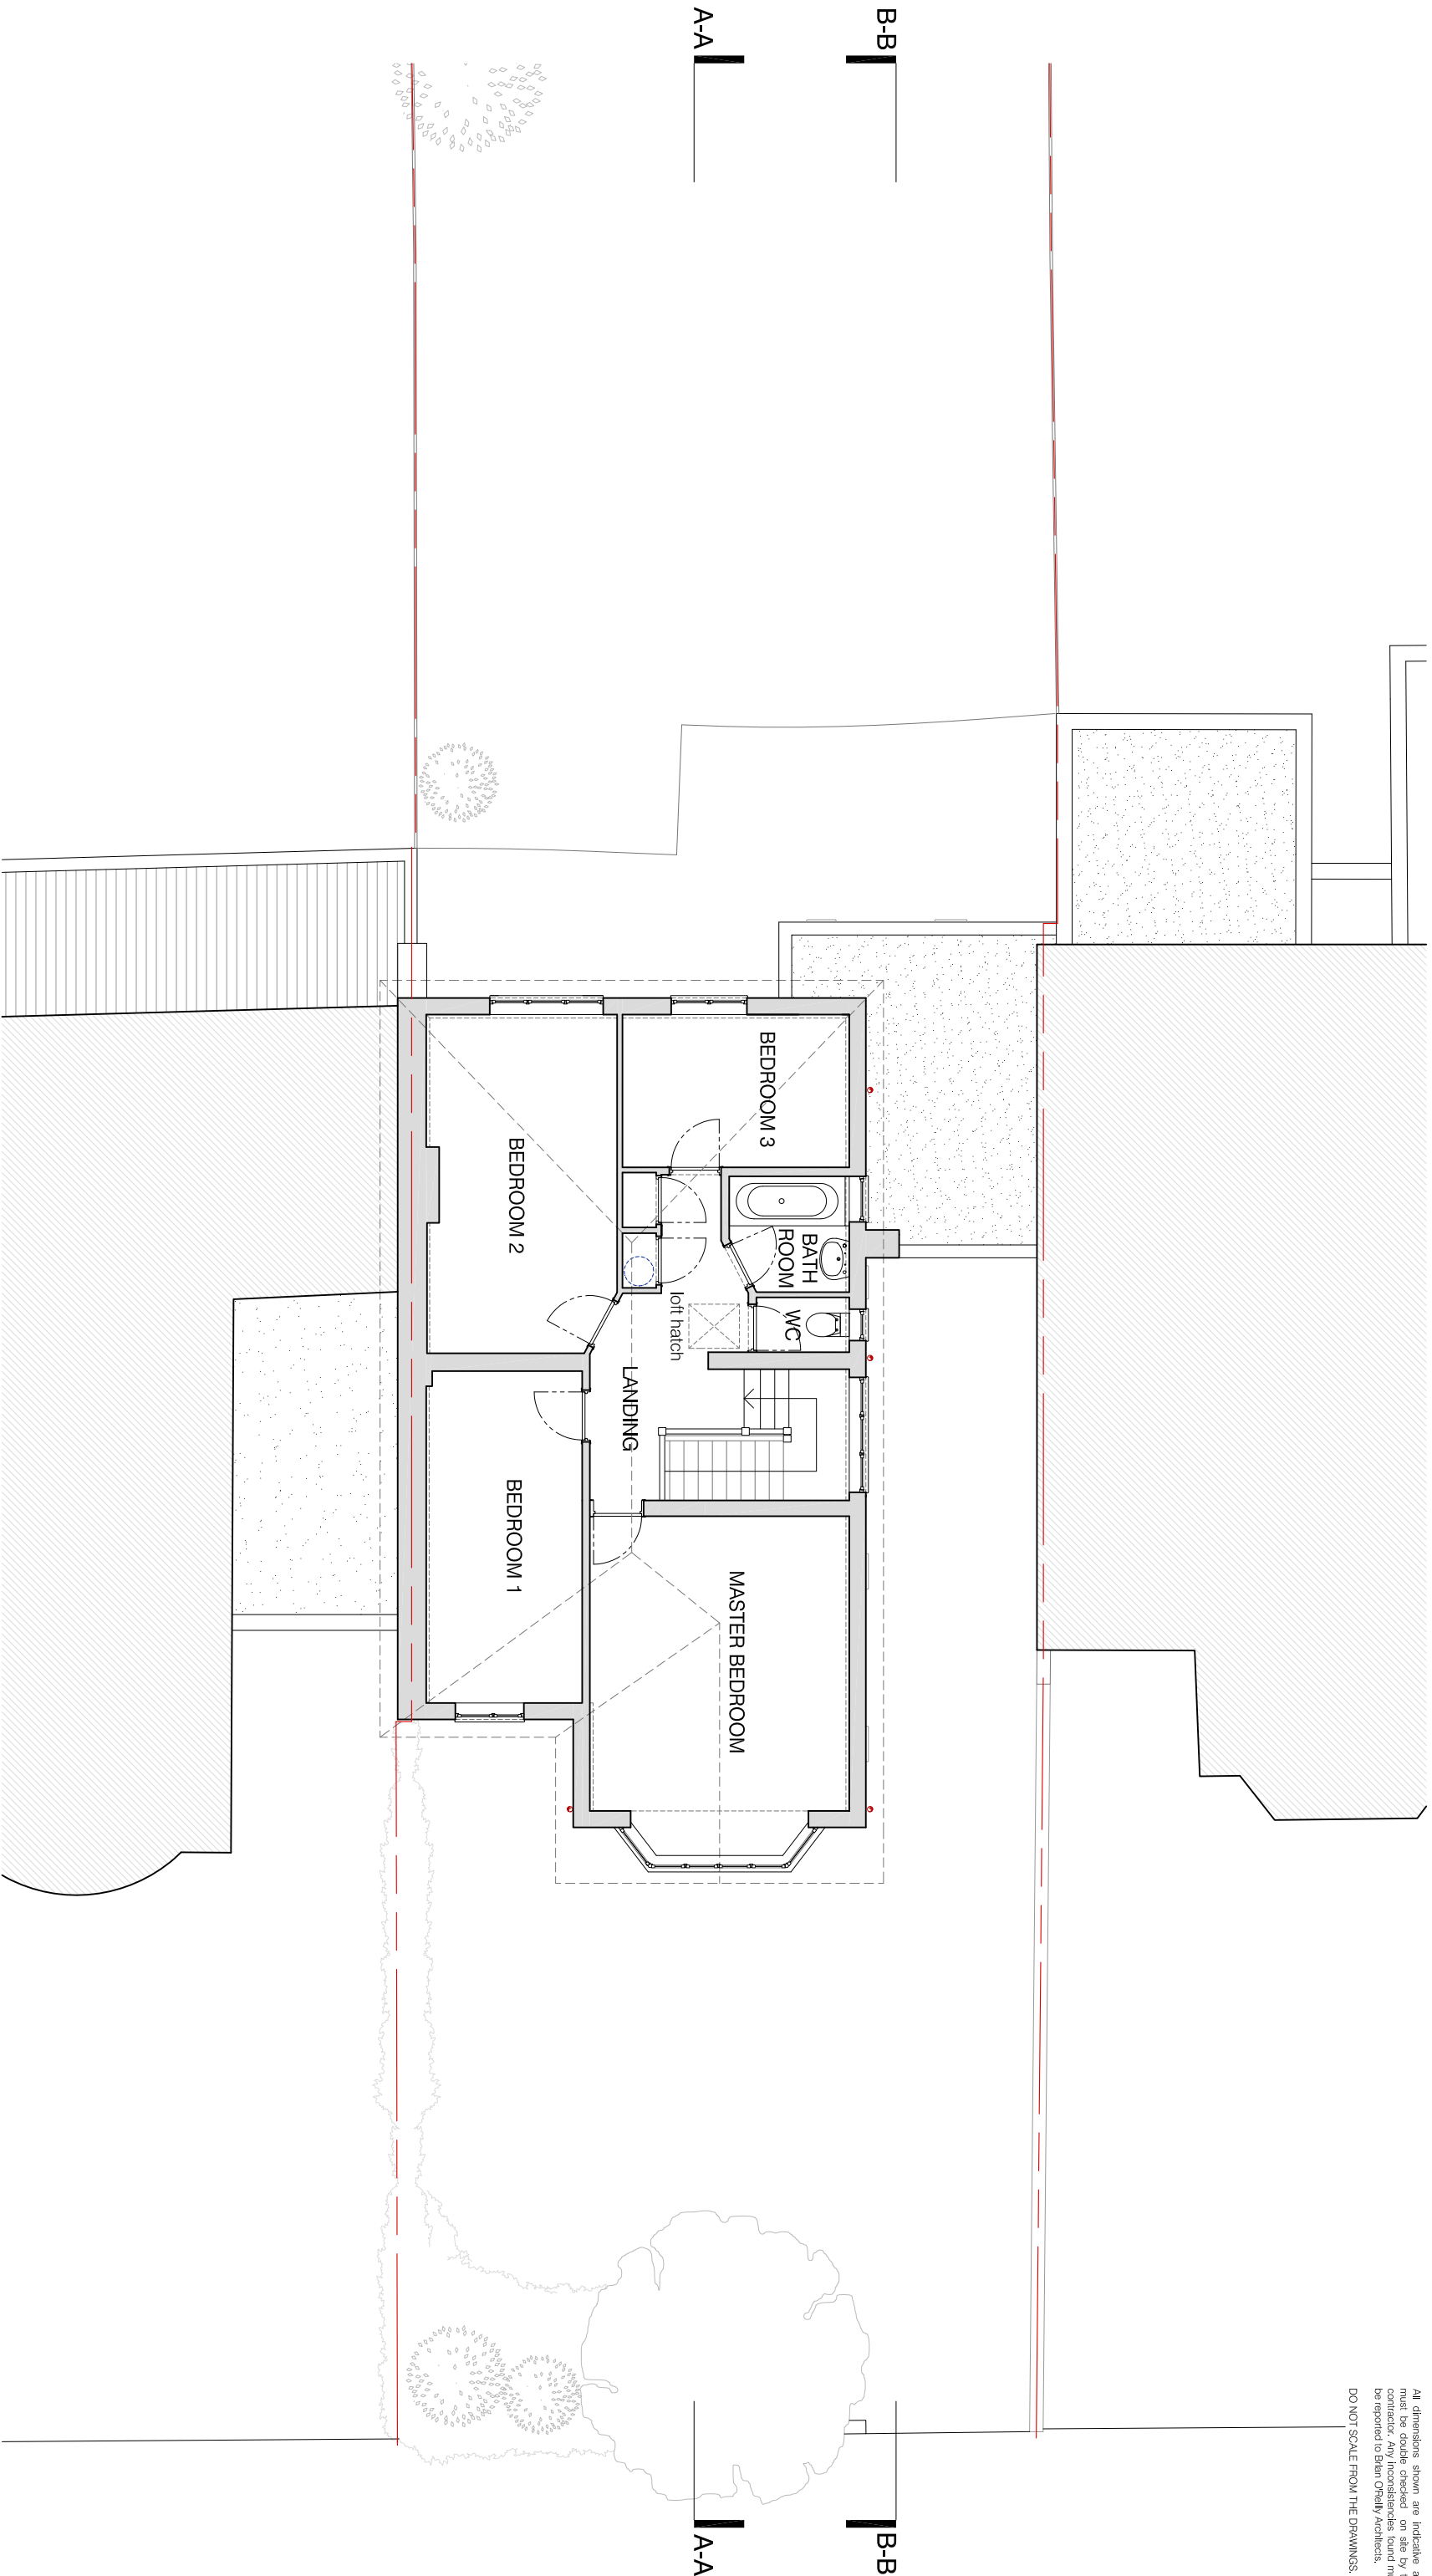

**01** EXISTING FIRST FLOOR PLAN  
scale 1:100



project  
89 HILLWAY, N6 6AB

**BRIAN O'REILLY ARCHITECTS**  
31 Oval Road, London, NW1 7EA +44 (0)20 7267 1184  
www.brianoreillyarchitects.com mail@brianoreillyarchitects.com

status / number  
EXISTING / 430-103-E

drawing  
EXISTING SECOND  
FLOOR PLAN

scale  
1:100 @ A3

date  
25.01.2017