



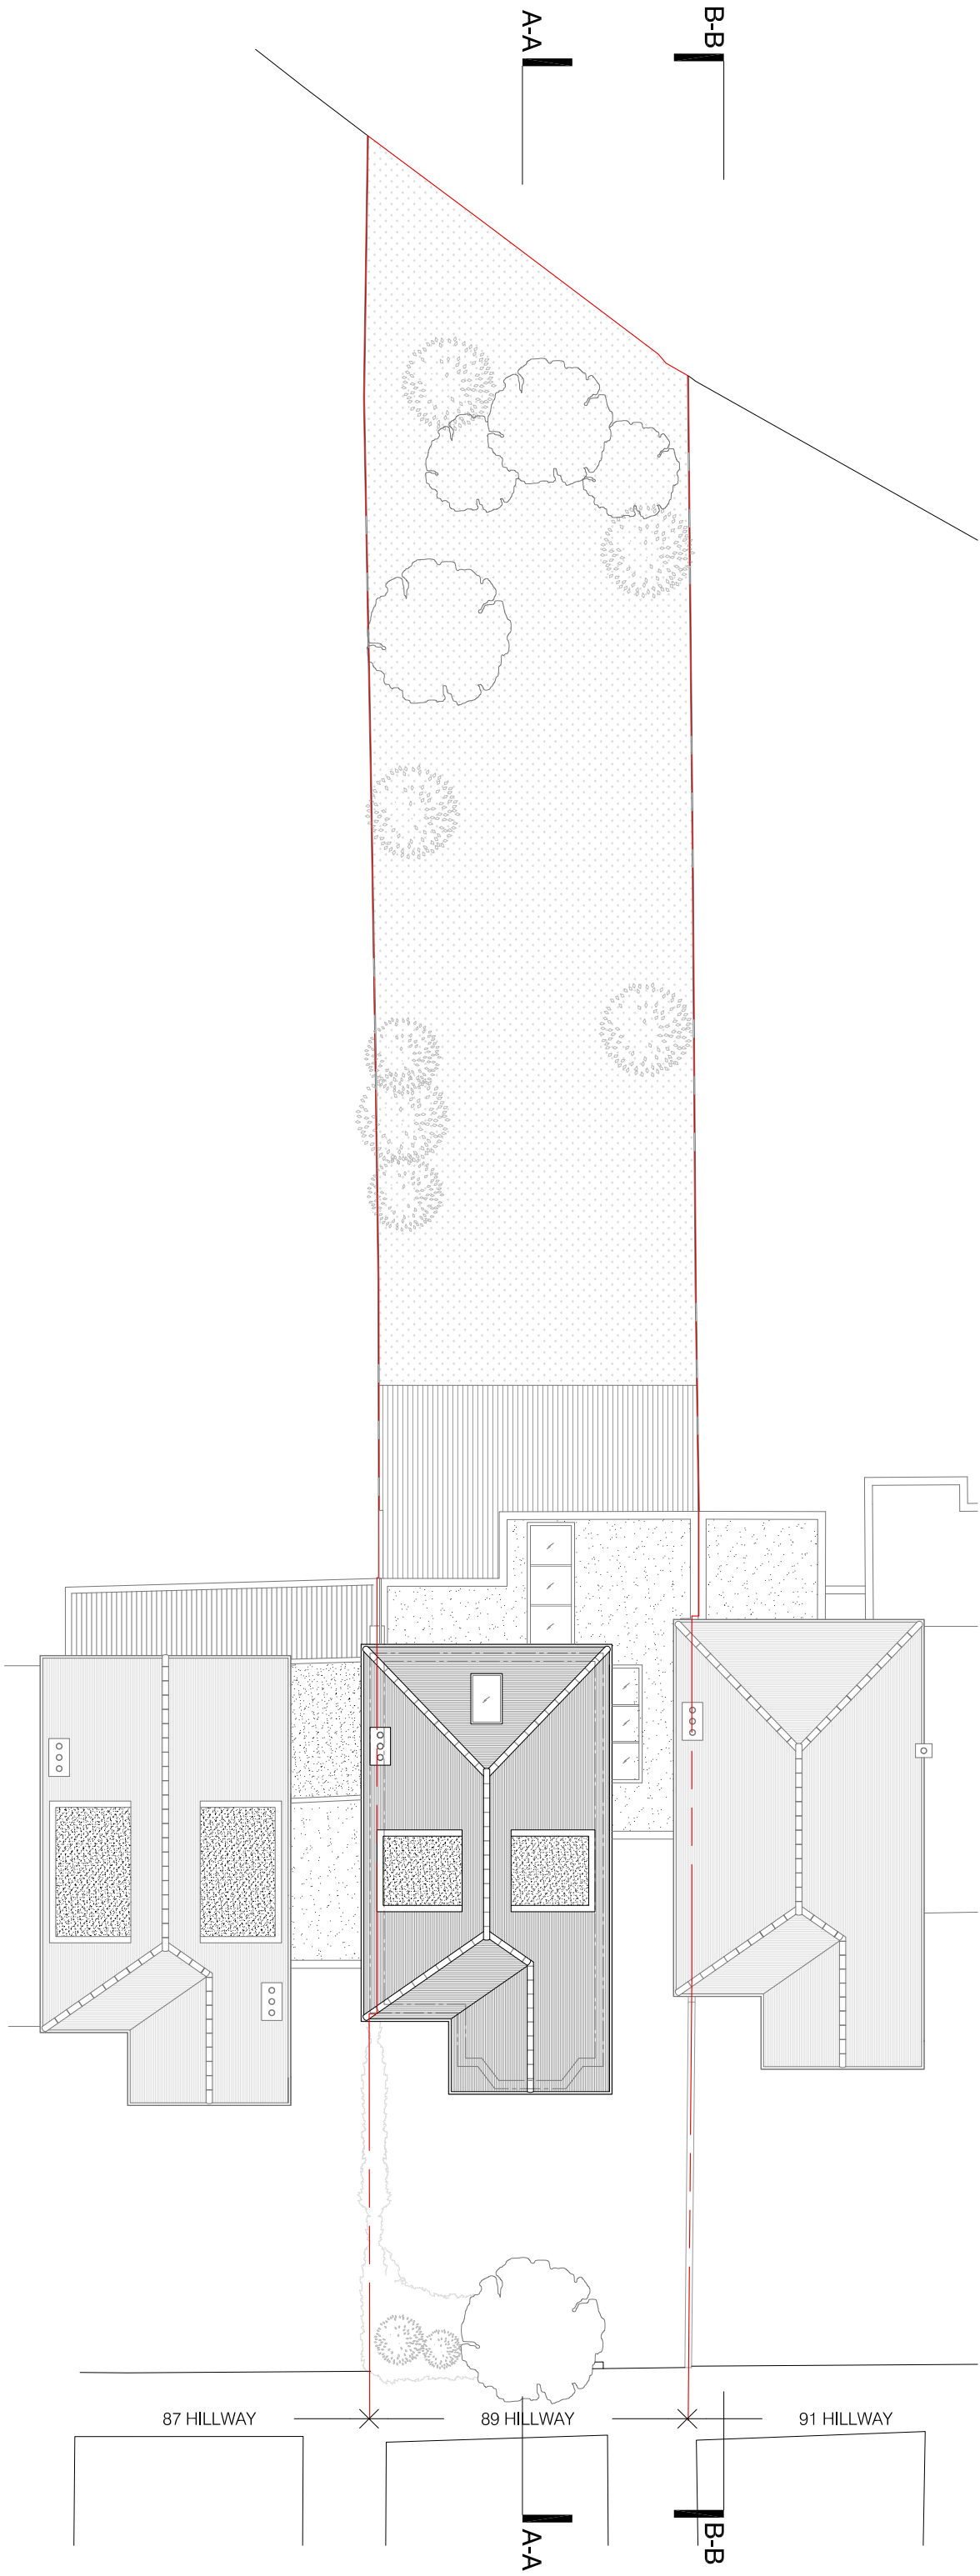

01 PROPOSED SITE PLAN
scale 1:200

 

project	status / number	scale
89 HILLWAY LONDON N6 6AB	PROPOSED / 430-106-P	1:200 @ A3
BRIAN O'REILLY ARCHITECTS	drawing	date
31 Oval Road, London, NW1 7EA +44 (0)20 7267 1184	SITE PLAN	25.01.2017
www.brianoreillyarchitects.com mail@brianoreillyarchitects.com		