


These plans are project and site specific and shall only be used for their intended purpose unless otherwise stated or approved by written consent of Brian O'Reilly Architects.

All dimensions shown are indicative and must be double checked on site by the contractor. Any inconsistencies found must be reported to Brian O'Reilly Architects.

DO NOT SCALE FROM THE DRAWINGS.

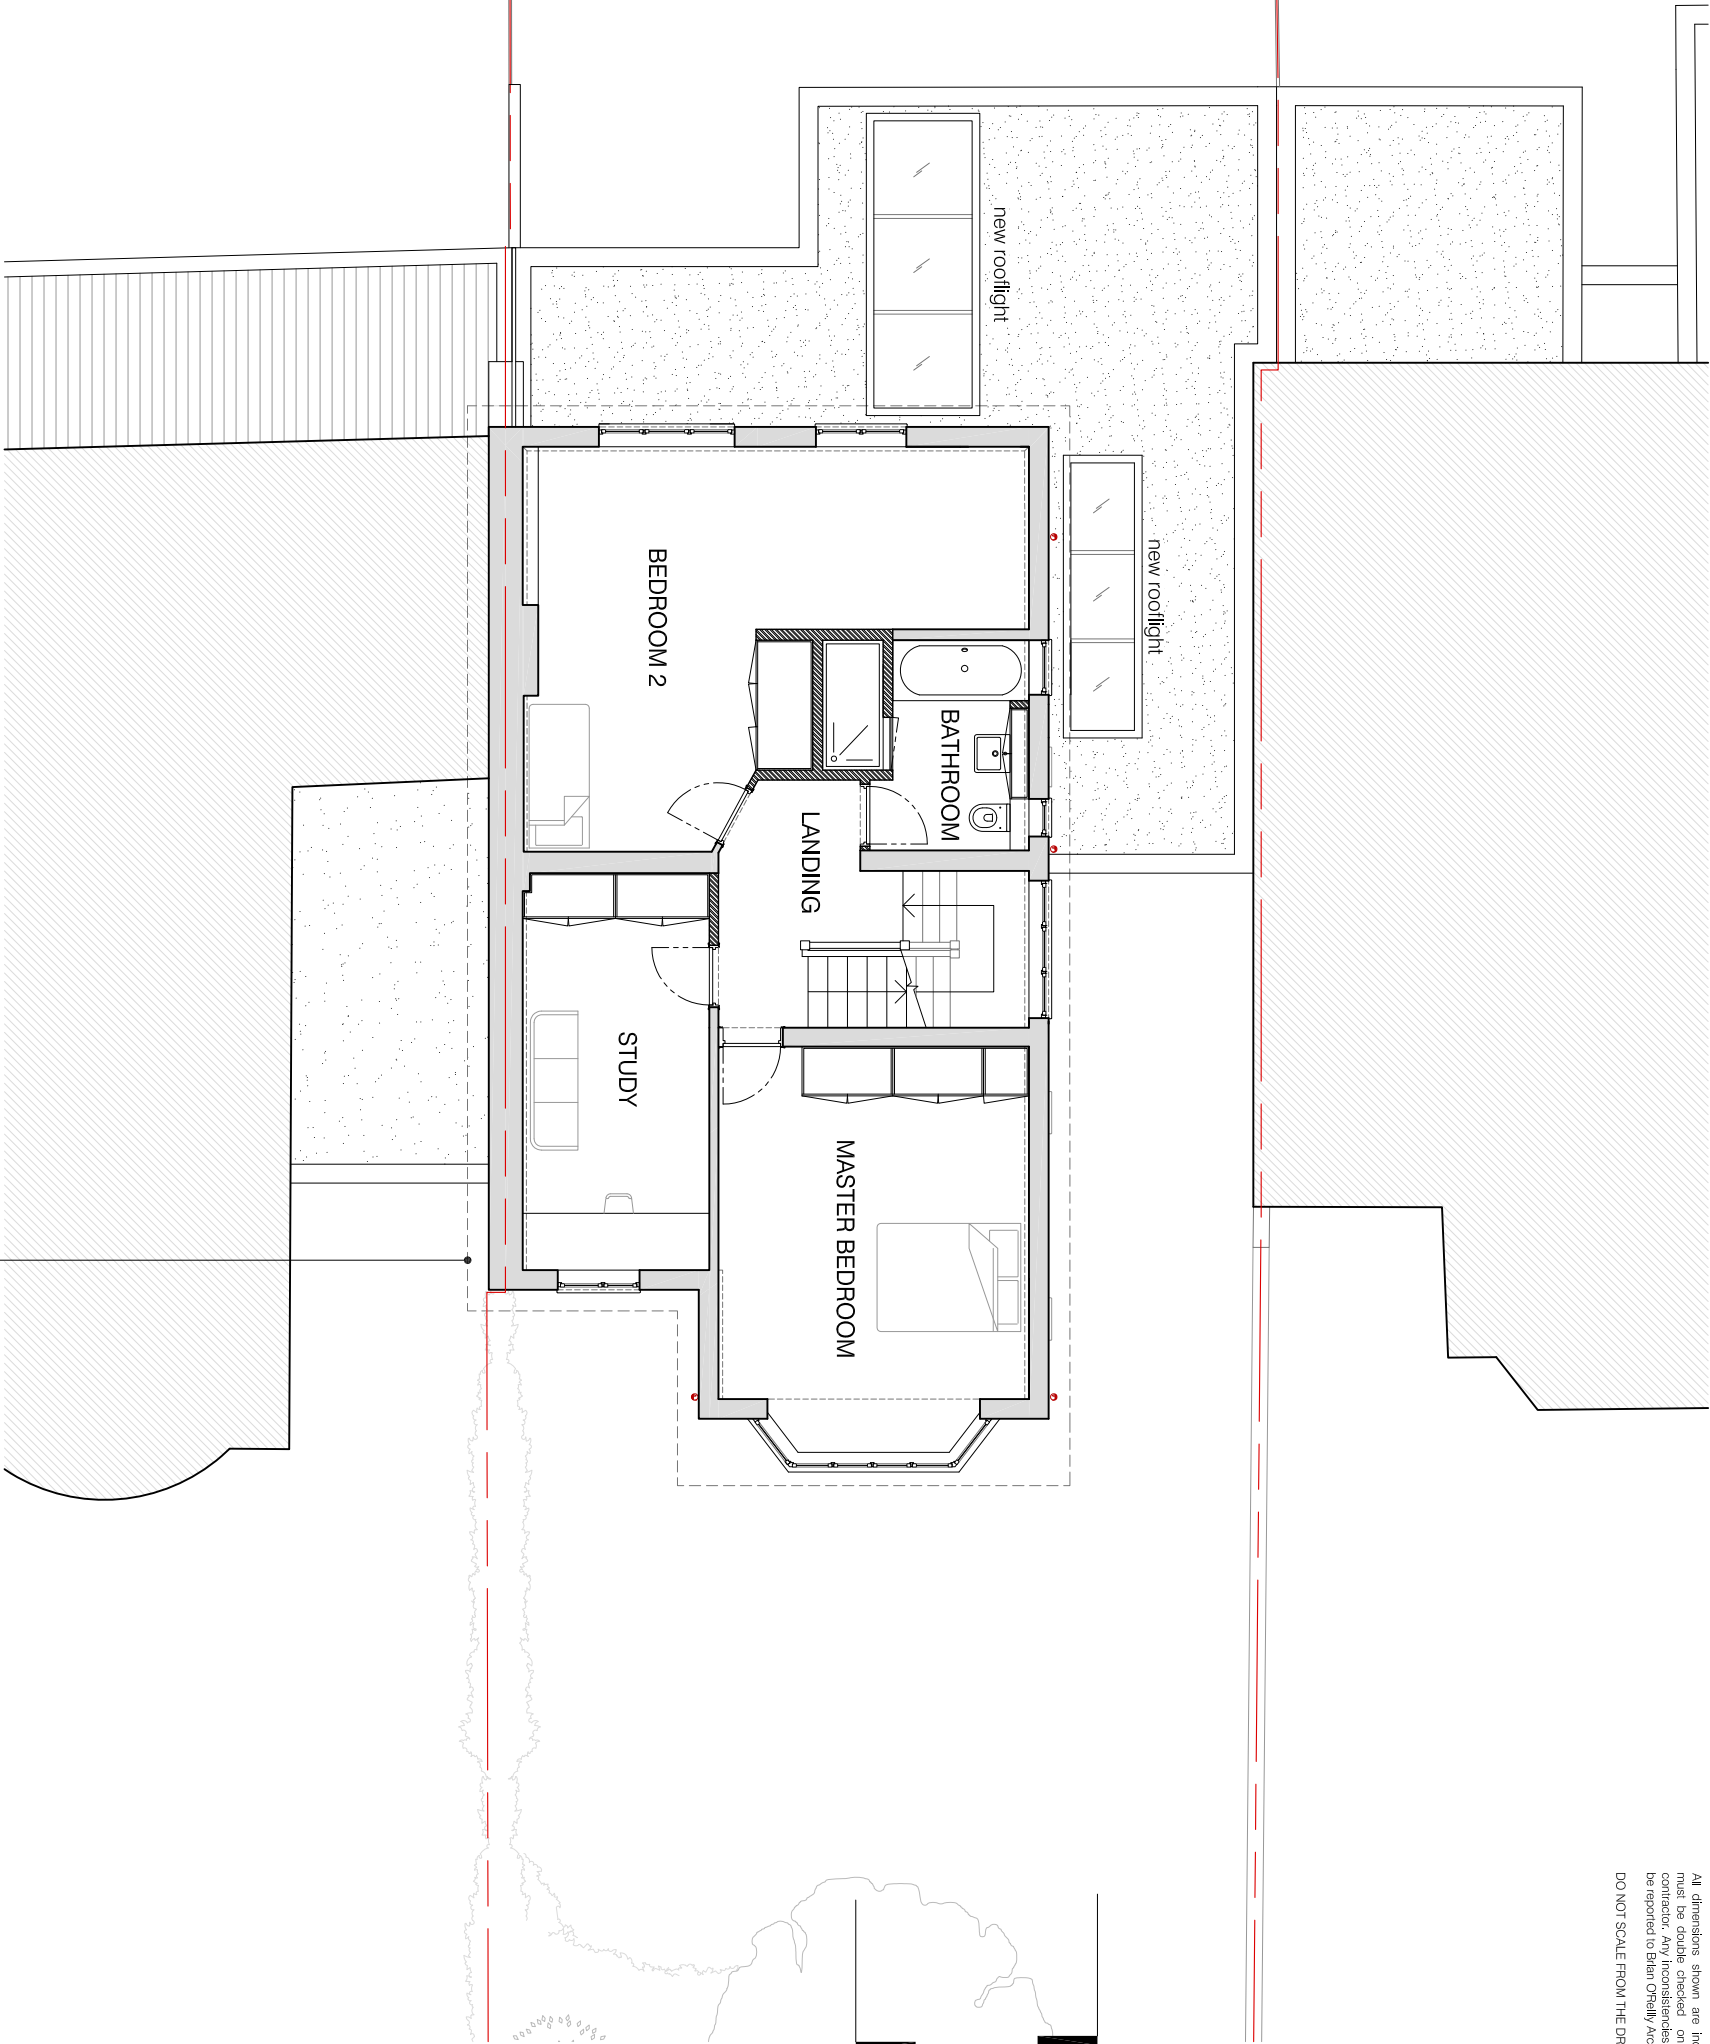

01 PROPOSED FIRST FLOOR PLAN
scale 1:100



project	status / number	scale
89 HILLWAY LONDON N6 6AB	PROPOSED / 430-103-P	1:100 @ A3
BRIAN O'REILLY ARCHITECTS 31 Oval Road, London, NW1 7EA +44 (0)20 7267 1184 www.brianoreillyarchitects.com mail@brianoreillyarchitects.com	drawing PROPOSED SECOND FLOOR PLAN	date 25.01.2017