




**FRONT ELEVATION**

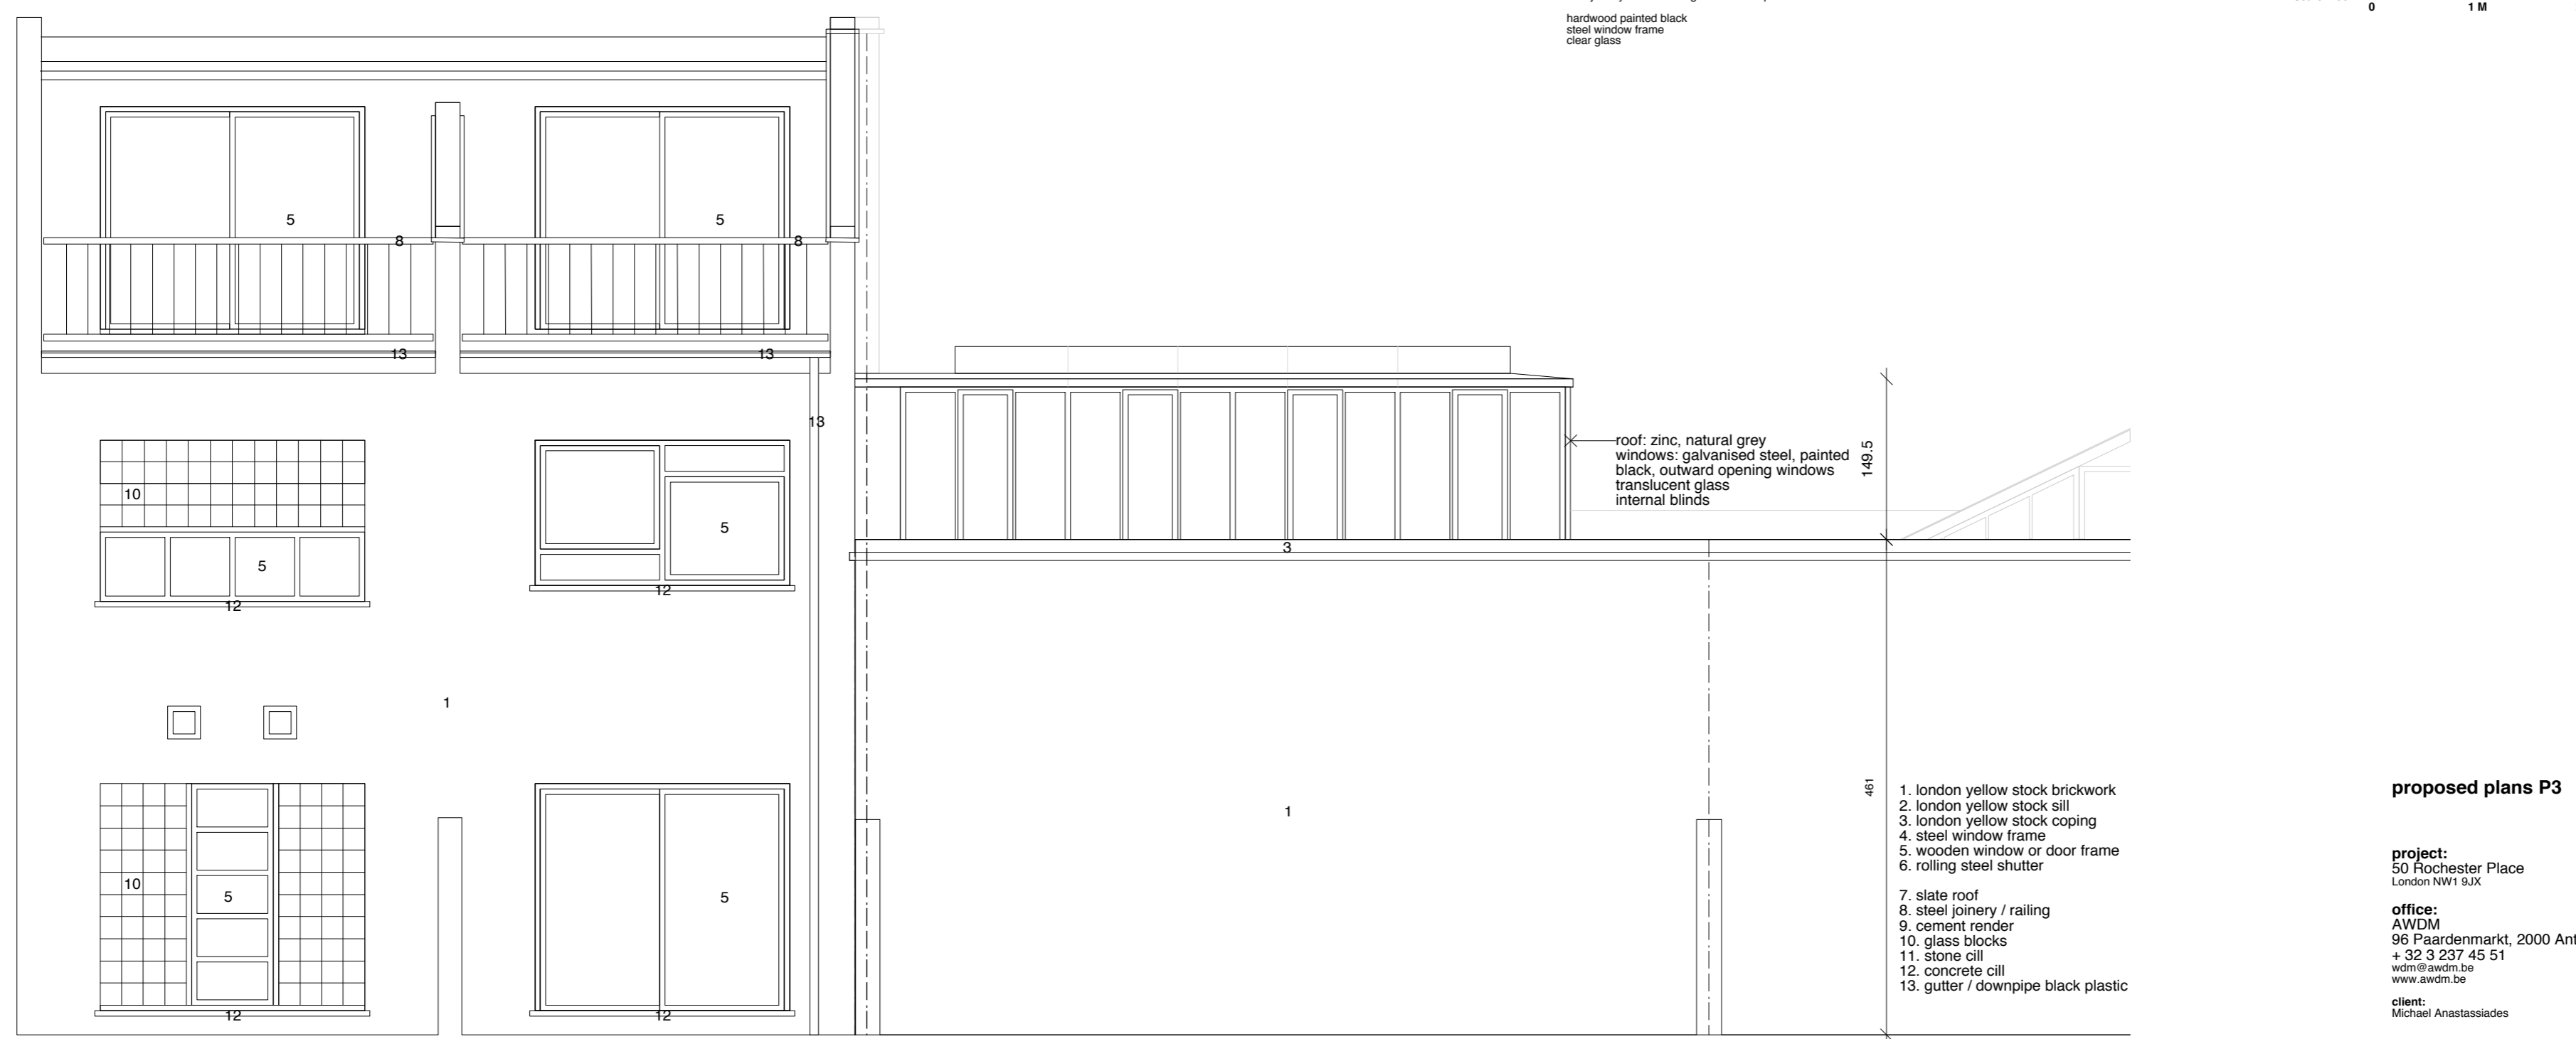

**REAR ELEVATION**

proposed plans P3

proposed plans 1 / 50  
front and rear elevation  
page 3 of 6

project:  
50 Rochester Place  
London NW1 9JX

office:  
AWDM  
96 Paardenmarkt, 2000 Antwerpen  
+32 3 237 45 51  
wdm@awdm.be  
www.awdm.be

client:  
Michael Anastasiades

drawn by wdm on 28 07 2016