


0 1 2 3
EXISTING SITE PLAN
 SCALE 1:150

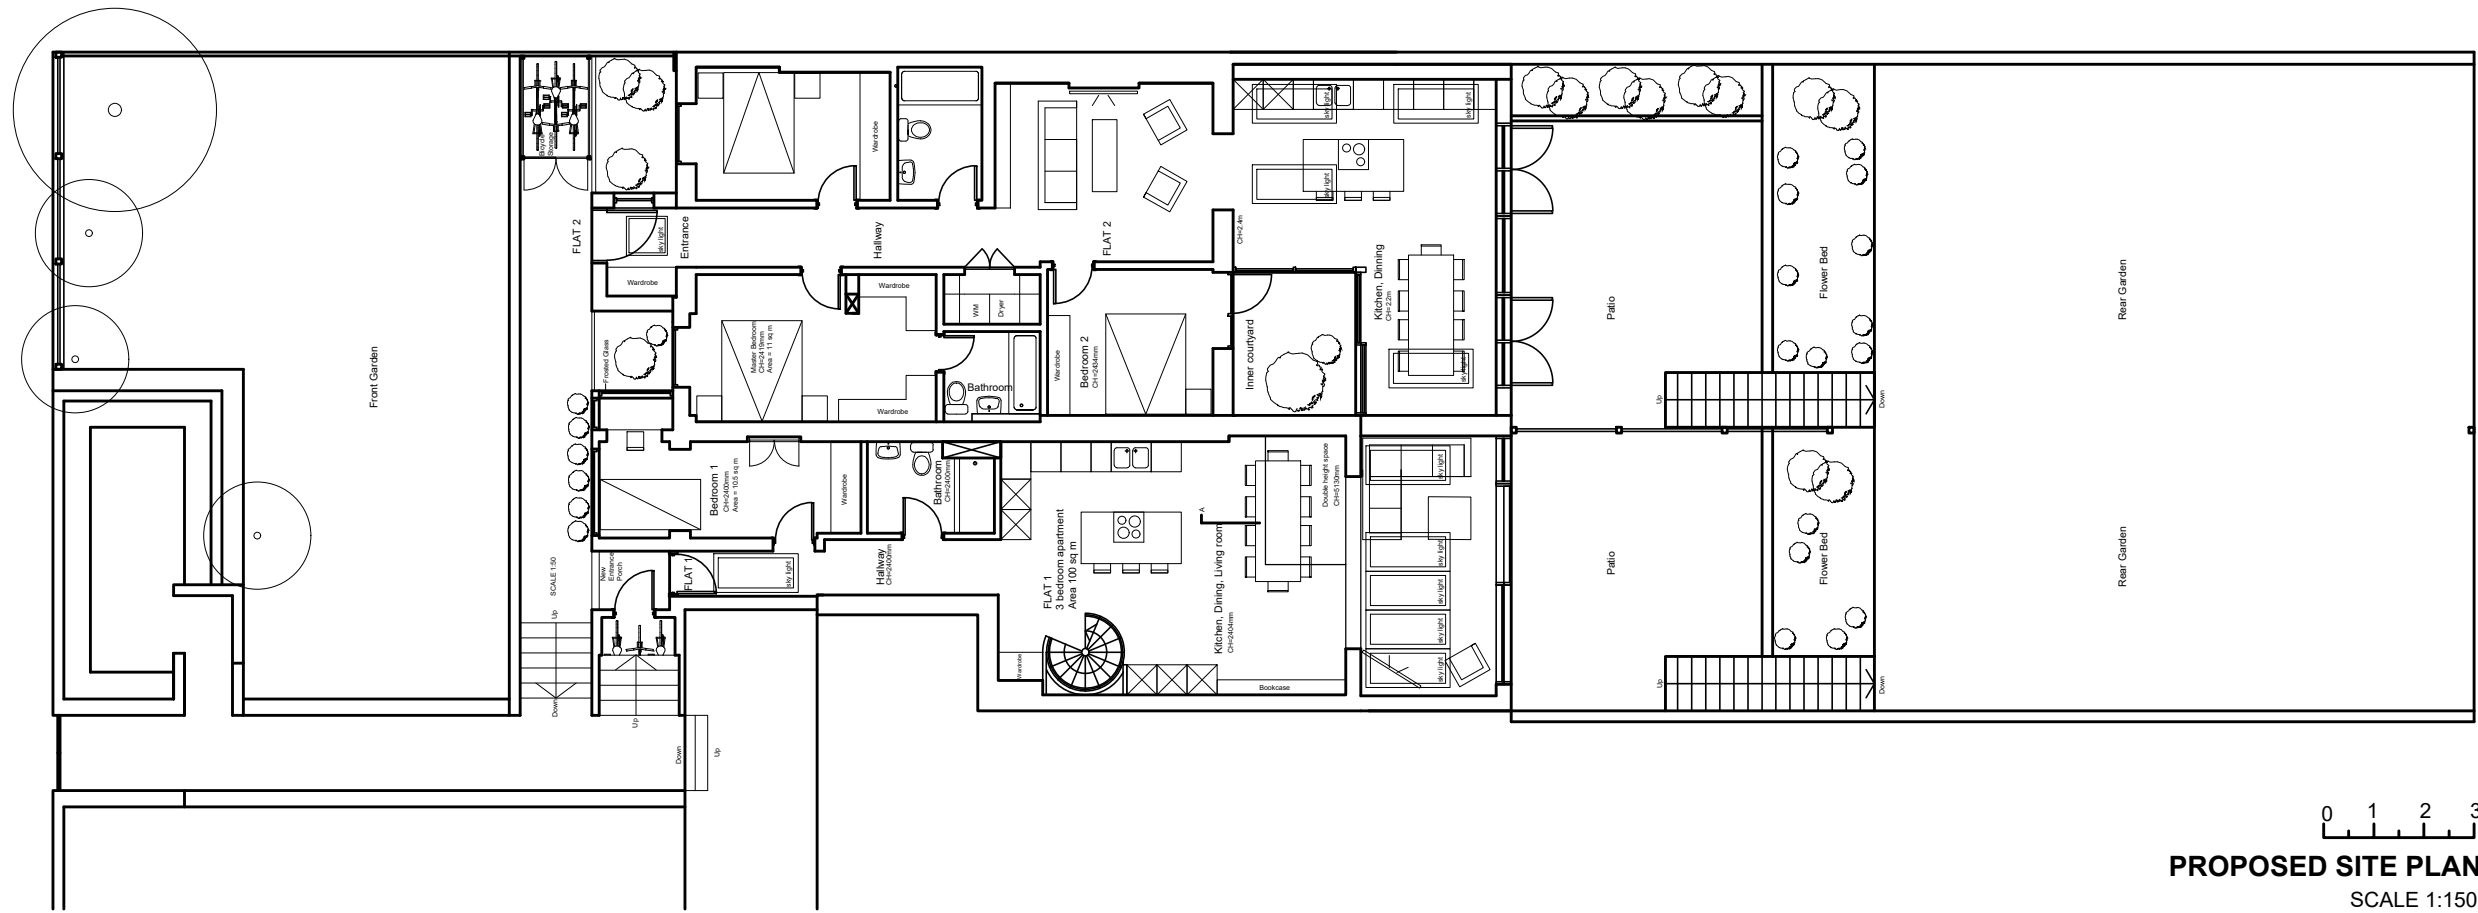

0 1 2 3
PROPOSED SITE PLAN
 SCALE 1:150