




Do not scale from this drawing.
 Dimensions are to be verified on site prior to
 construction.
 Notes

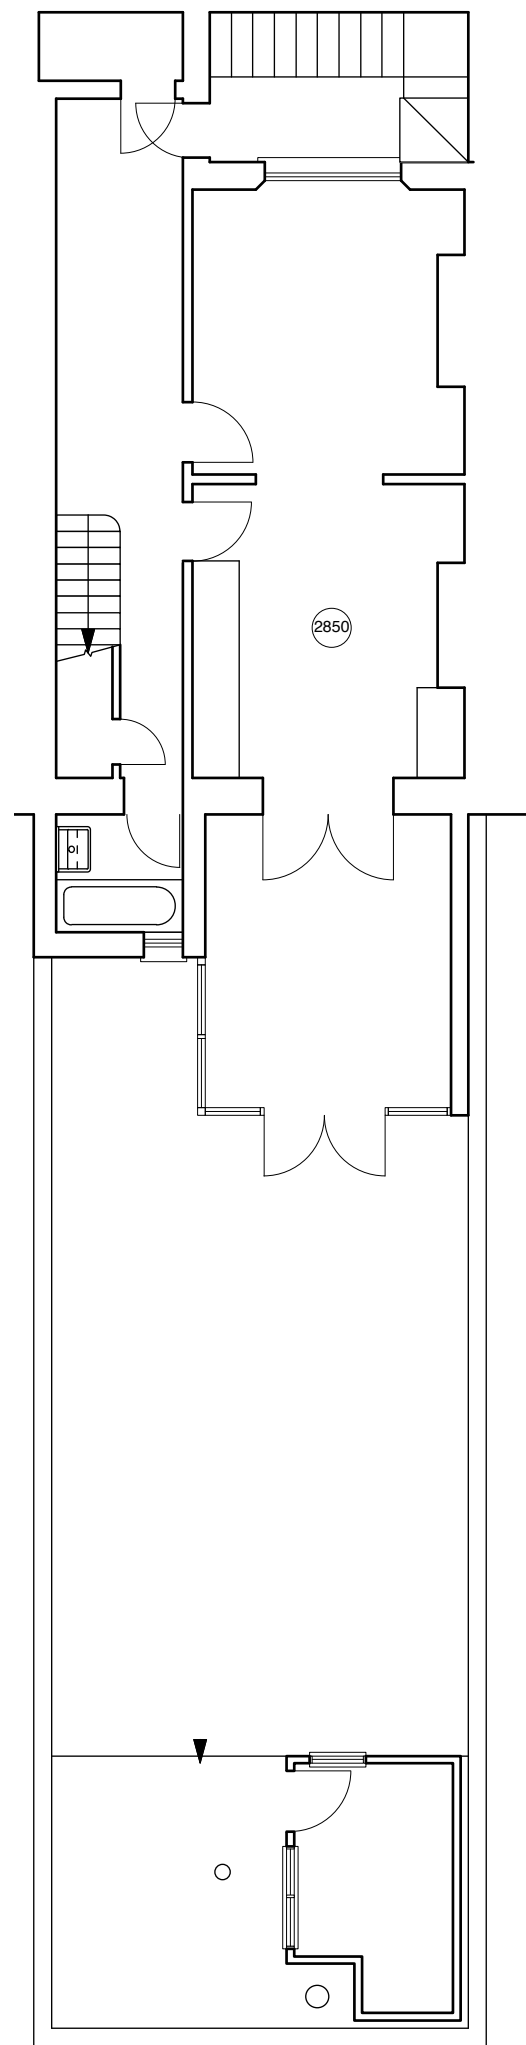


Ground Floor

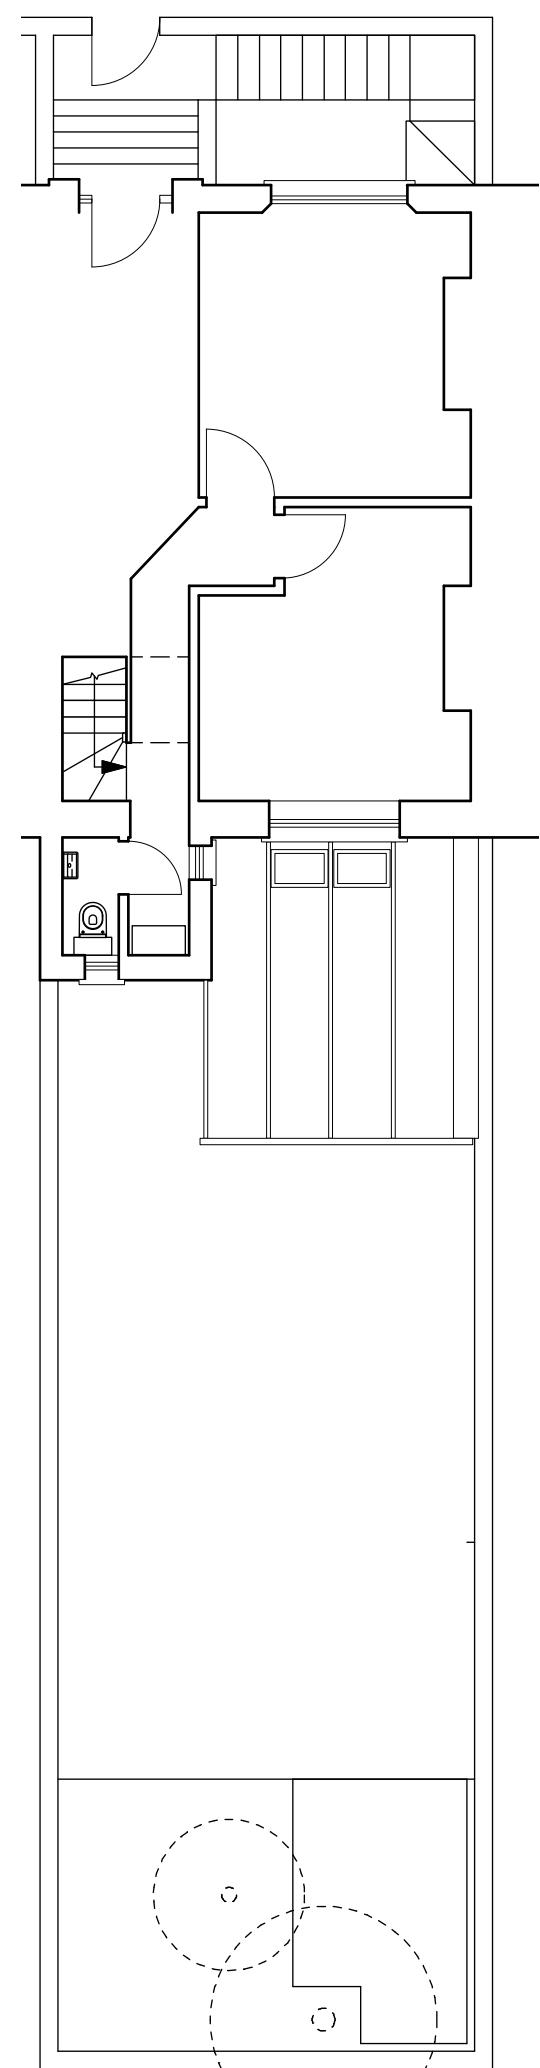



First Floor

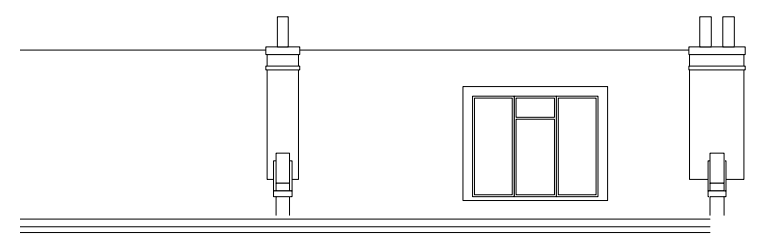

South East Elevation

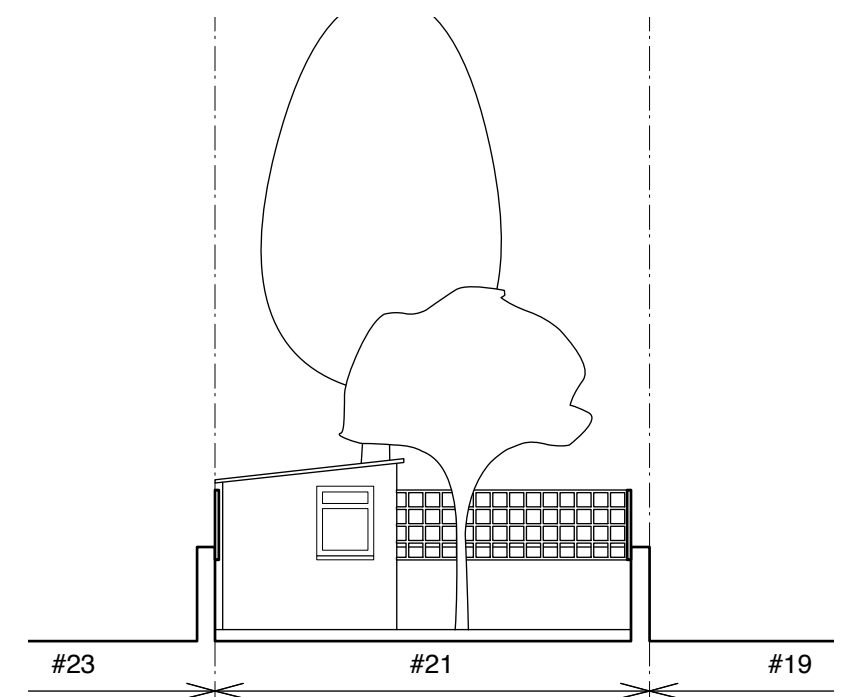

North West Garden Elevation

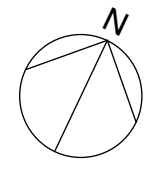 

Revisions

4orm

1-5 Offord Street London N1 1DH

studio@4orm.co.uk
 www.4orm.co.uk

Project
 21a Lady Somerset Road
 London, NW5 1UR

Drawing Title
 Existing Plans
 Plans & Elevations

Drawing Status
 Feasibility

Date	Scale @ A3	Drawn
January 2017	1:100	RH

Drawing Number
 4065-X.02_2