



East Elevation

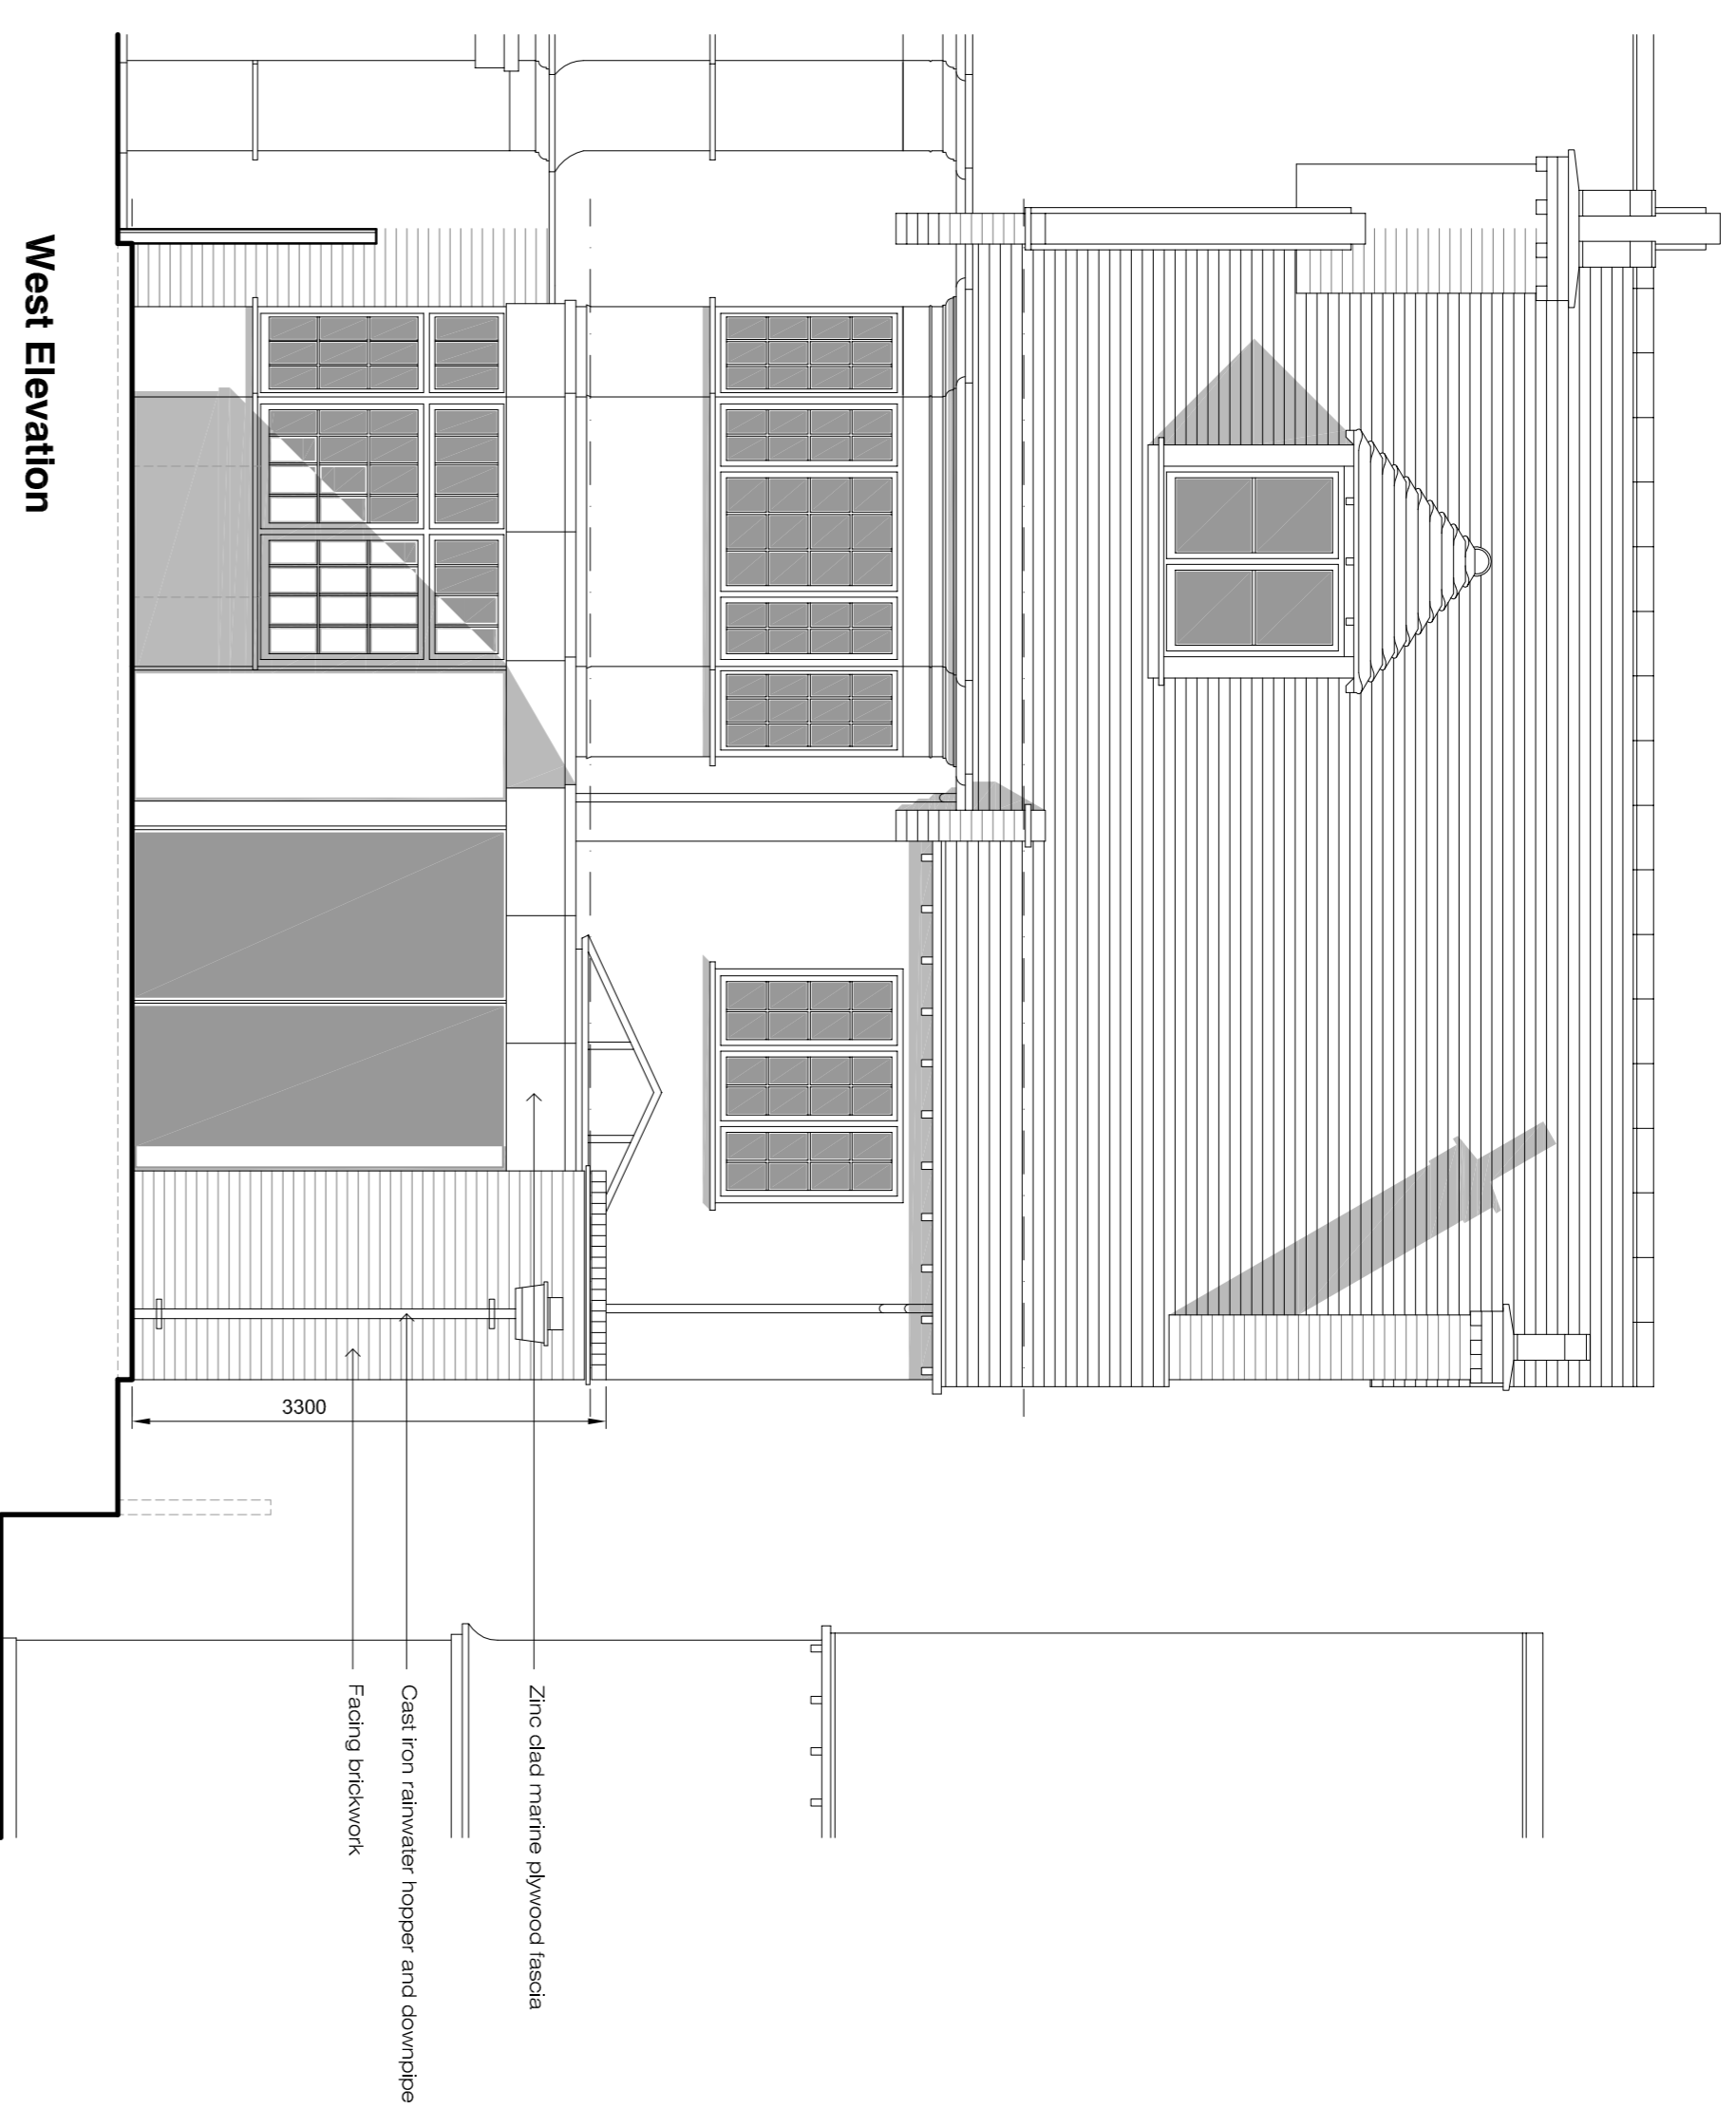

West Elevation

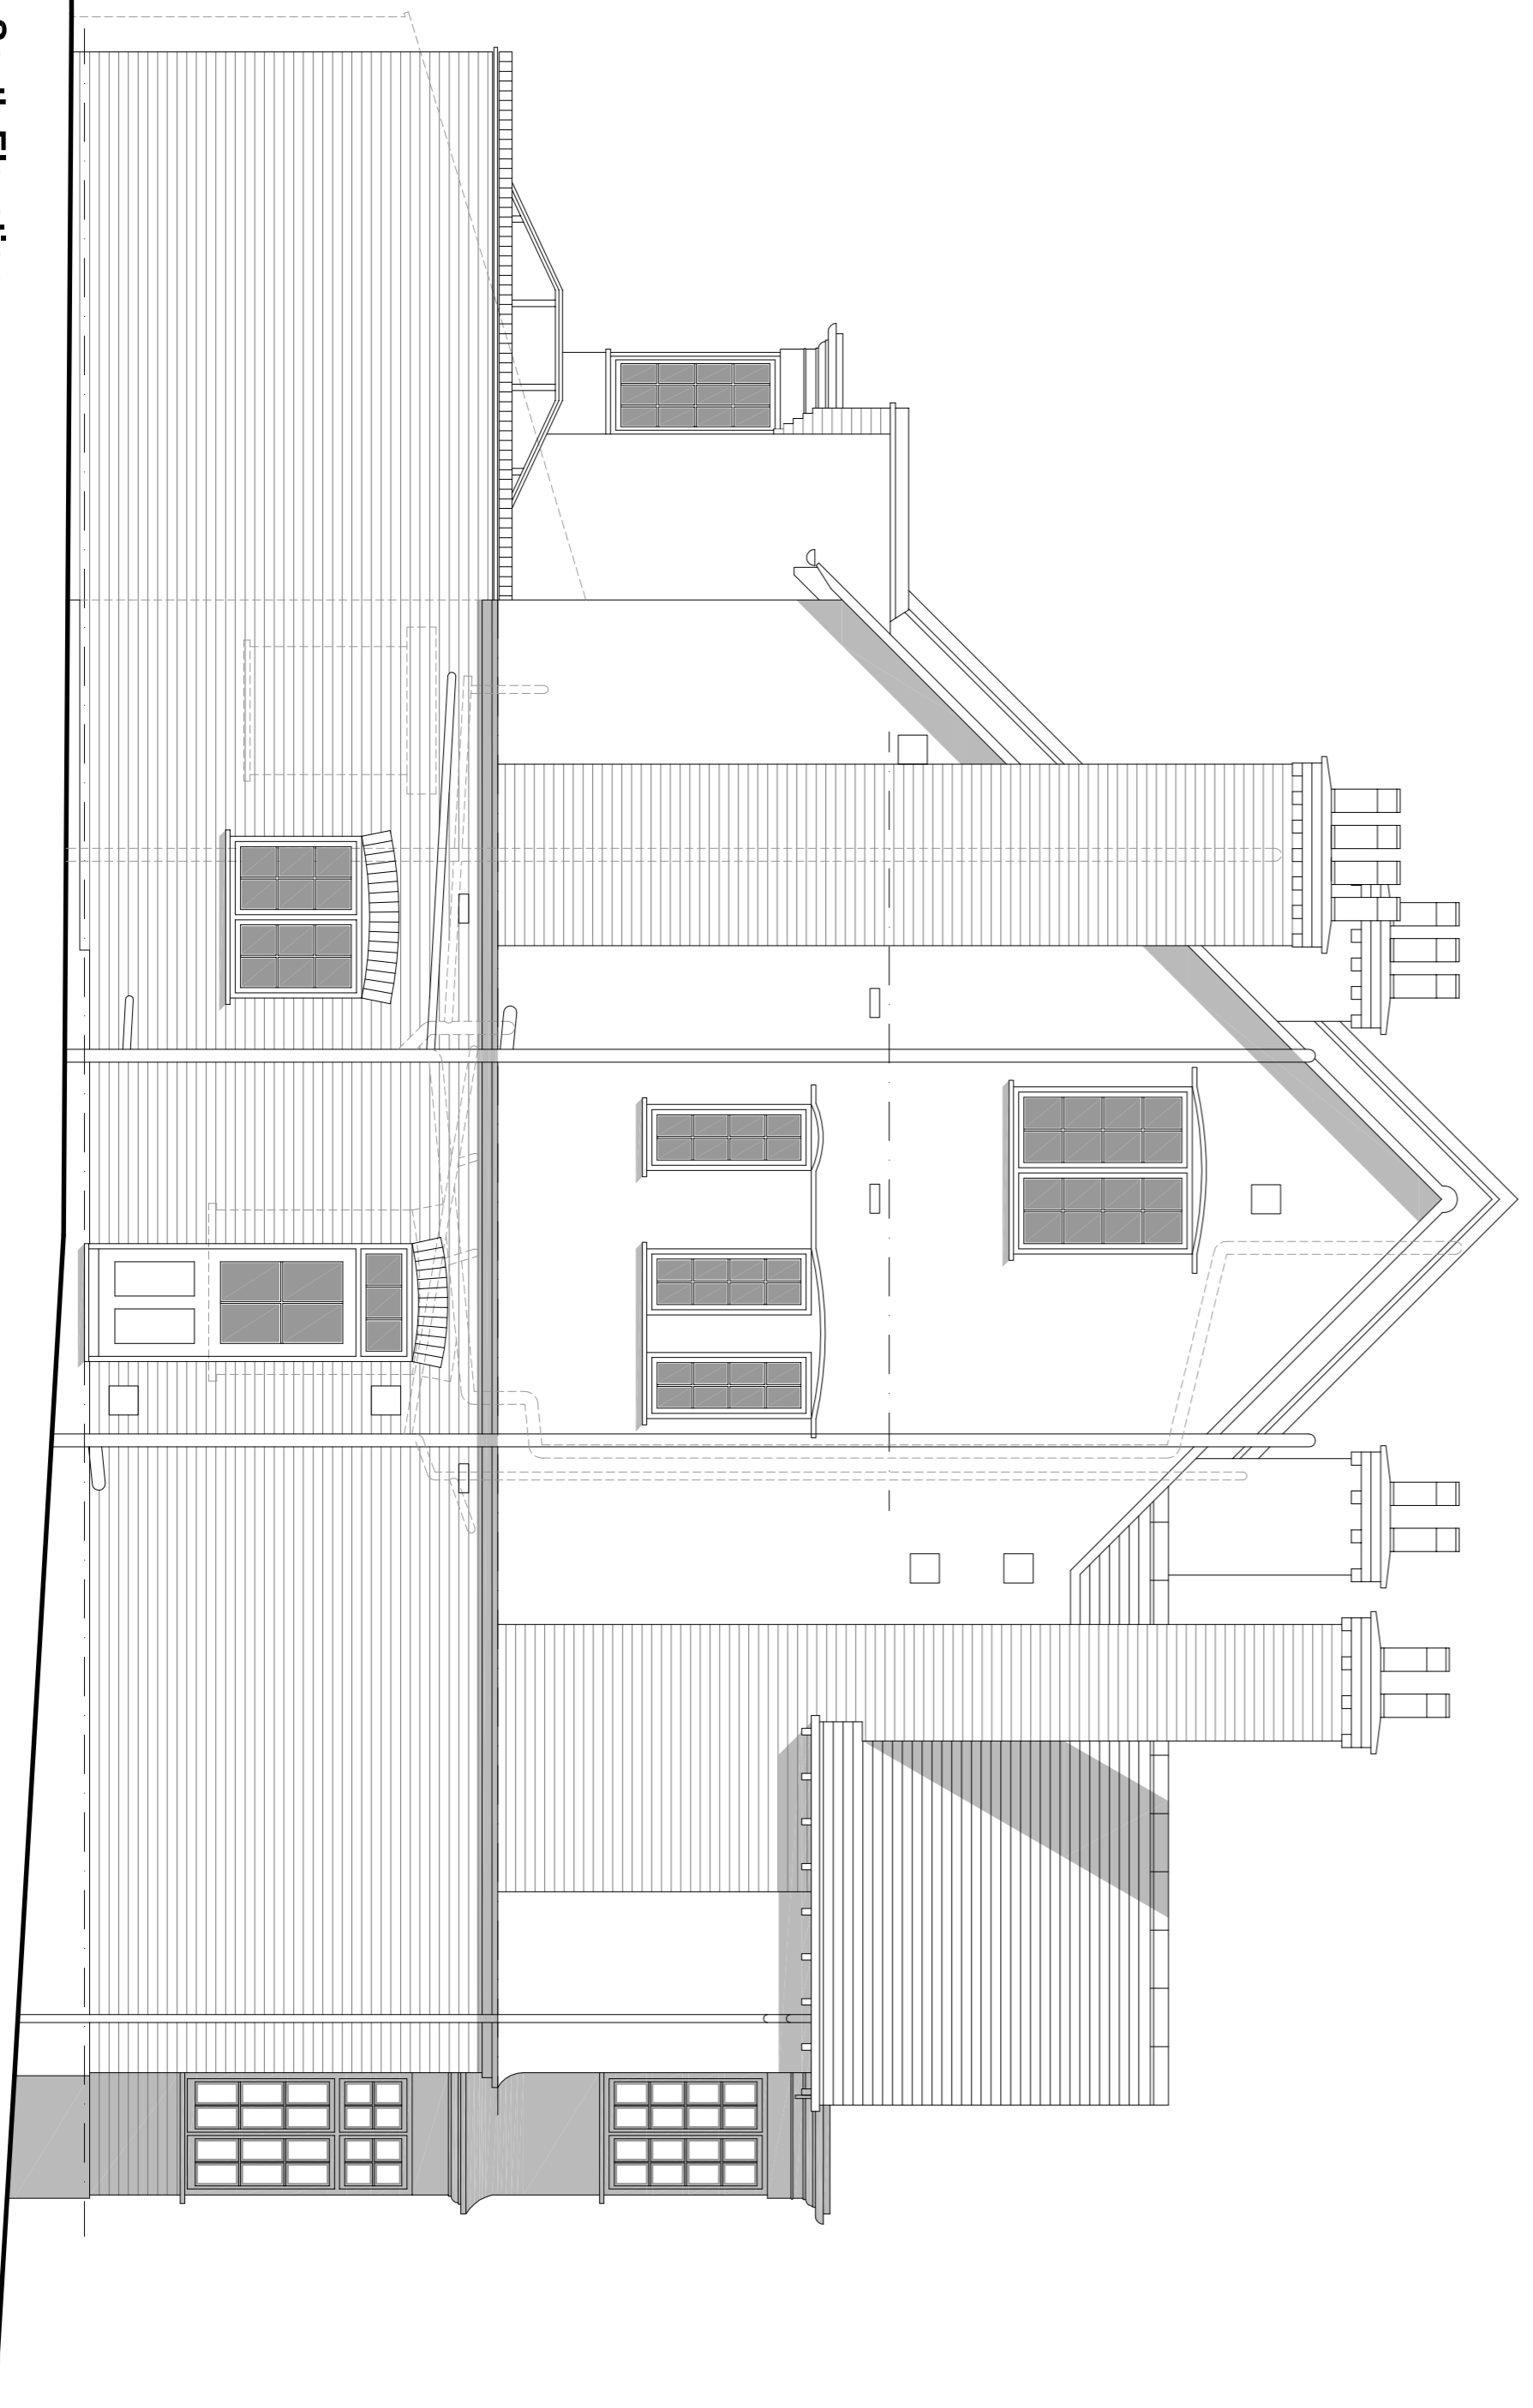

South Elevation

PLANNING APPLICATION

Client: Mr D Jacobi
Project: 23 Credition Hill
Drawing: Elevations



ETCHINGAM MORRIS
 ARCHITECTURE LTD
 www.etchingham-morris.co.uk

The Studio
 Rear of 43 / 45 High Street
 Ringwood
 Hampshire BH24 1AD
 T: 01425 483155 F: 01425 483156
 E: ffordesk@etchingham-horns.co.uk

Date: Jan 2017 **Dwg No:**

Scale: 1:50 @ A1

ST620-14