



Ground Floor Plan

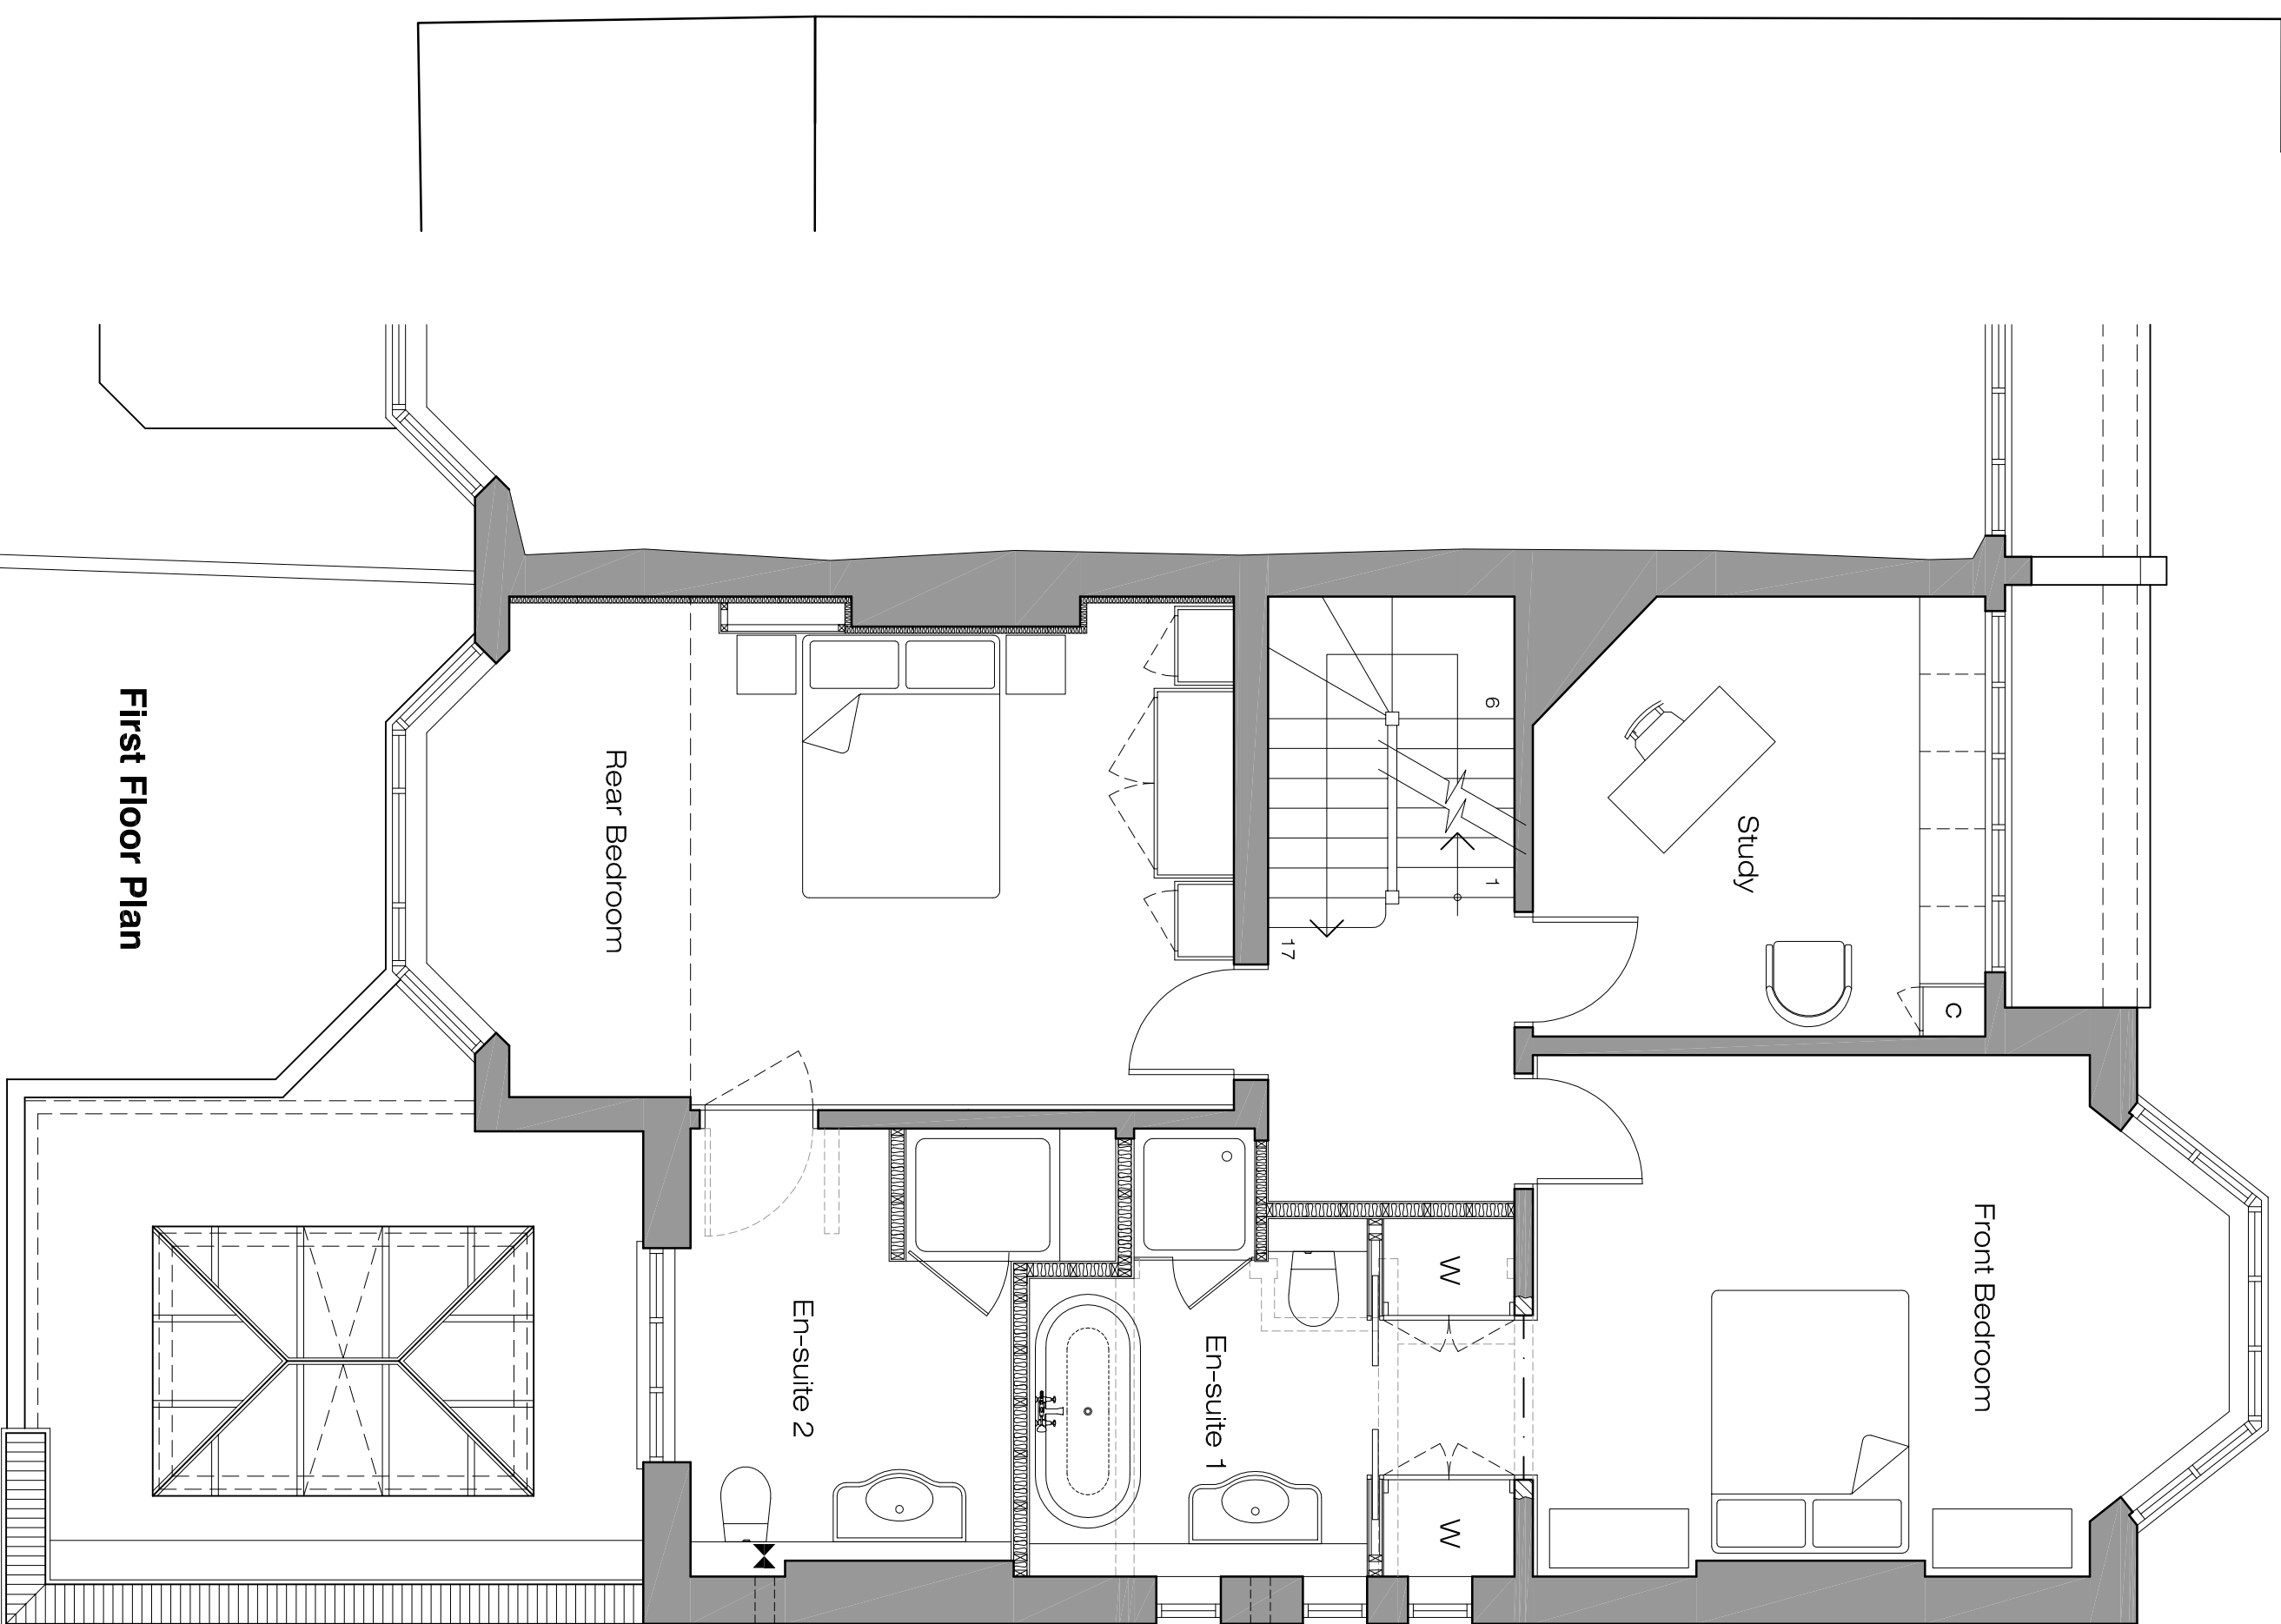

First Floor Plan

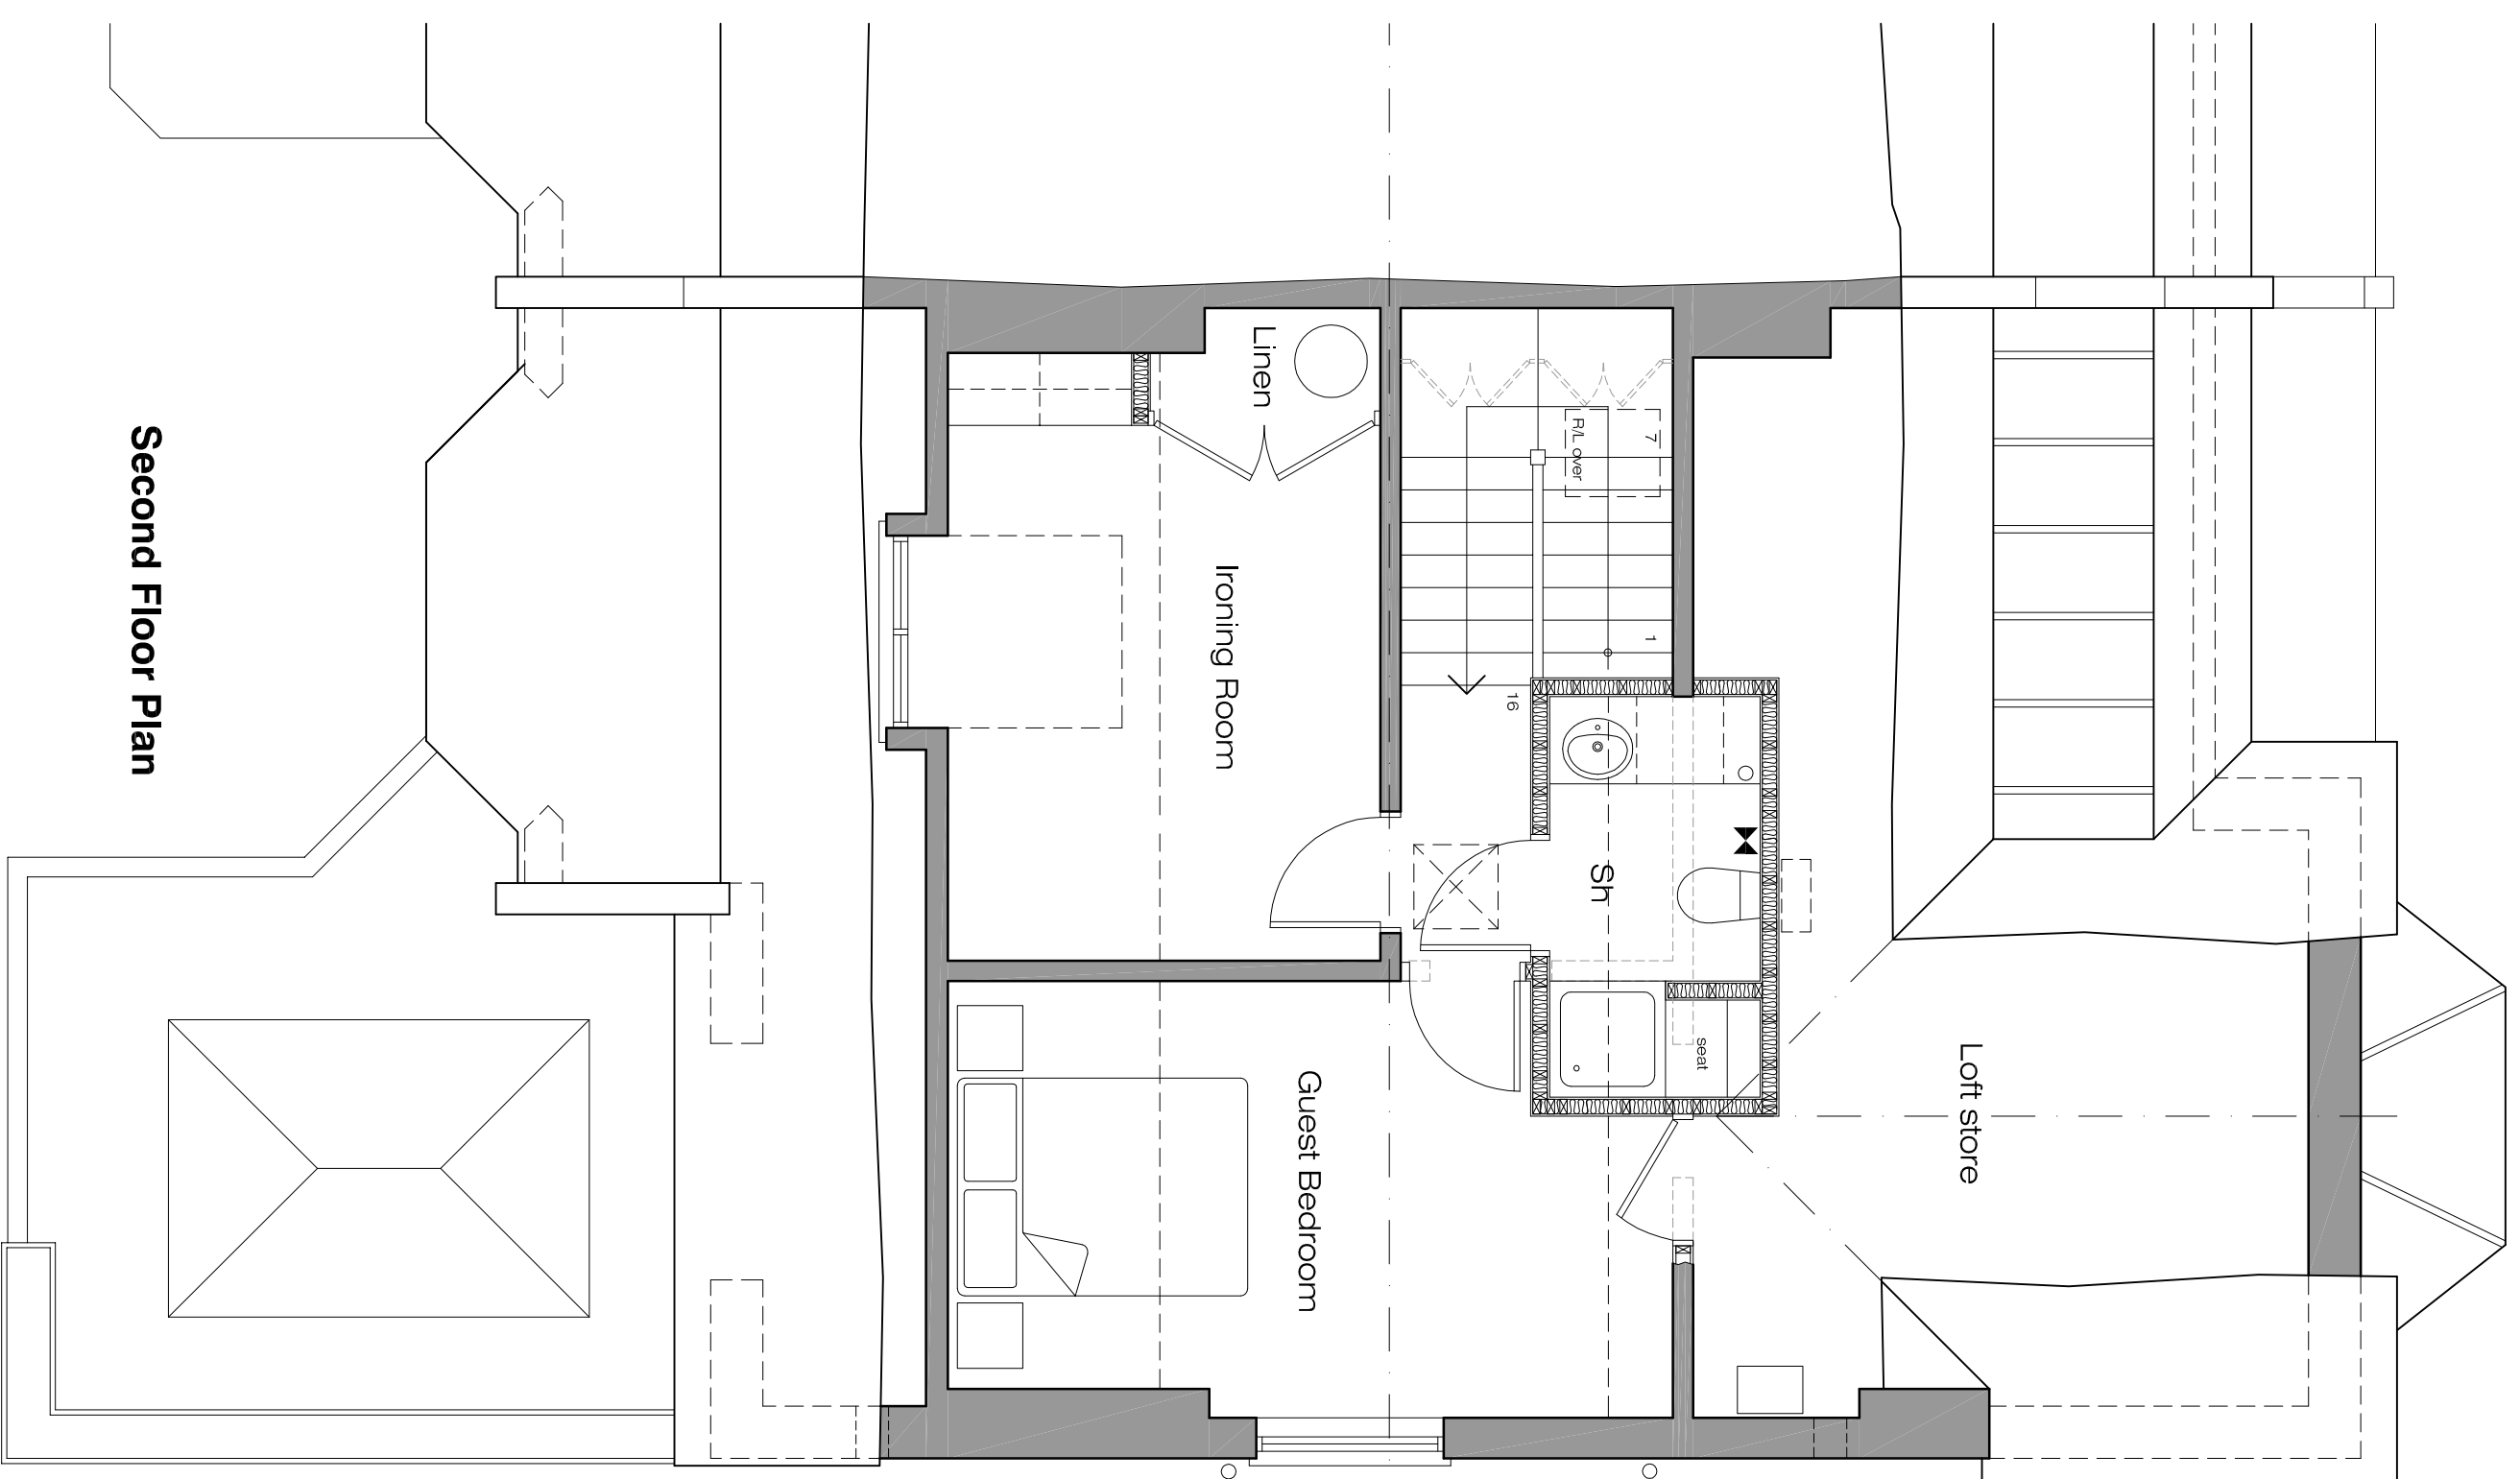

Second Floor Plan

PLANNING APPLICATION

Client: Mr D Jacobi
Project: 23 Credition Hill
Drawing: Proposed Floor Plans



ETCHINGAM MORRIS
 ARCHITECTURE LTD
 www.etchingham-morris.co.uk

The Studio
 Rear of 43 / 45 High Street
 Ringwood
 Hampshire BH24 1AD
 T: 01425 483155 F: 01425 483156
 E: ffordes@etchingham-morris.co.uk

Date: Jan 2017 **Dwg No:** ST620-13
Scale: 1:50 @ A1

