


45.000m AD
Front Elevation

45.000m AD
Rear Elevation

NOTES:

DO NOT SCALE FROM DRAWING.

ALL DIMENSIONS TO BE CONFIRMED ON SITE.

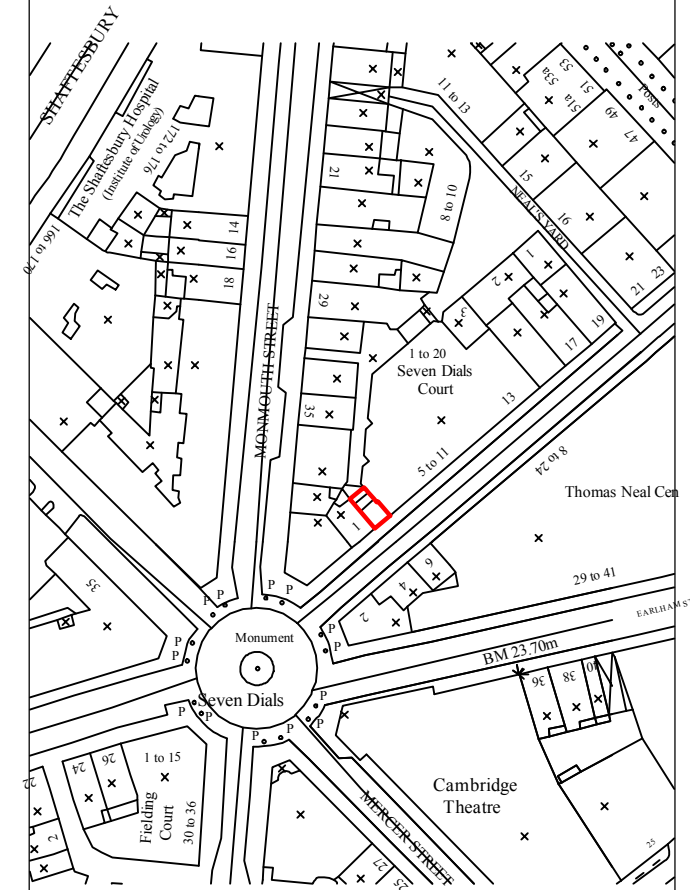

SITE PLAN @ 1:1250

DRAWING TITLE
**Front & Rear Elevations
as Proposed**

ADDRESS
**Seven Dials Court, 3 Shorts
Gardens, London WC2H 9AT**

PROJECT NAME 1 Bed Flat Proposal	DATE Mar 2013
	SCALE 1:100 @ A3

CLIENT Shaftesbury Covent Garden Ltd	DRAWING NO. 21189-09 revA
--	---



1 SANDWICH STREET
LONDON WC1H 9PF

Tel: (020) 7391 7100 Fax: (020) 7391 7121