
 













NOTE
This drawing is copyright. Do not scale off dimensions. All dimensions are to be checked on site by contractor. Contractor to report any dimensional discrepancies, errors or omissions prior to commencing on site.

- Key:**
-  Out of scope
 -  Indicates joinery item
Storage walls made up of units of various sizes - See DT 300-311
 -  600 depth storage unit refer to DT_300-305 an amalgamation of types 1/2/3/4 (client requirements TBC)
 -  400 depth storage unit refer to DT_306-311 an amalgamation of types 1/2/3/4 (client requirements TBC)
 -  Cupboard refer to DT_301/303/305 type 3 (client requirements TBC)
 -  Lockers refer to DT_317
 -  Touchdown desk refer to DT_313
 -  Typical 1100 Table refer to DT_326
 -  Banquette seating refer to DT_314
 -  Bench seating refer to DT_327
 -  Bench seating with storage unit refer to DT_301/303/307/309 Type 5

Please note:
Contractor to establish which components are required to make up the length of joinery items shown on plan. Provide average costs for types of DT's as requirements are yet to be confirmed by client
Contractor to provide shop drawings for architect approval

REV	DATE	DETAILS	BY
D	11.11.16	General revisions - see clouds	LW
C	12.10.16	Joinery Labelling Updated	AB
B	29.09.16	Revised Issuing for tender	AB
A	21.09.16	Issue for tender	AB

CLIENT SIGNATURE
CLIENT

Bauer Media Group

PROJECT
Academic House Refurbishment

DRAWING TITLE
Ground Floor GA


STATUS
Working drawings

DATE: 21.09.16
SCALE: 1:100@A1 / 1:200@A3

JOB NO.	TYPE	DRAWING NO.	REVISION
1608	GA	002	D

spacelab

18 Wenlock Road London N1 7TA
+44 (0)20 7033 3450 www.spacelab.co.uk

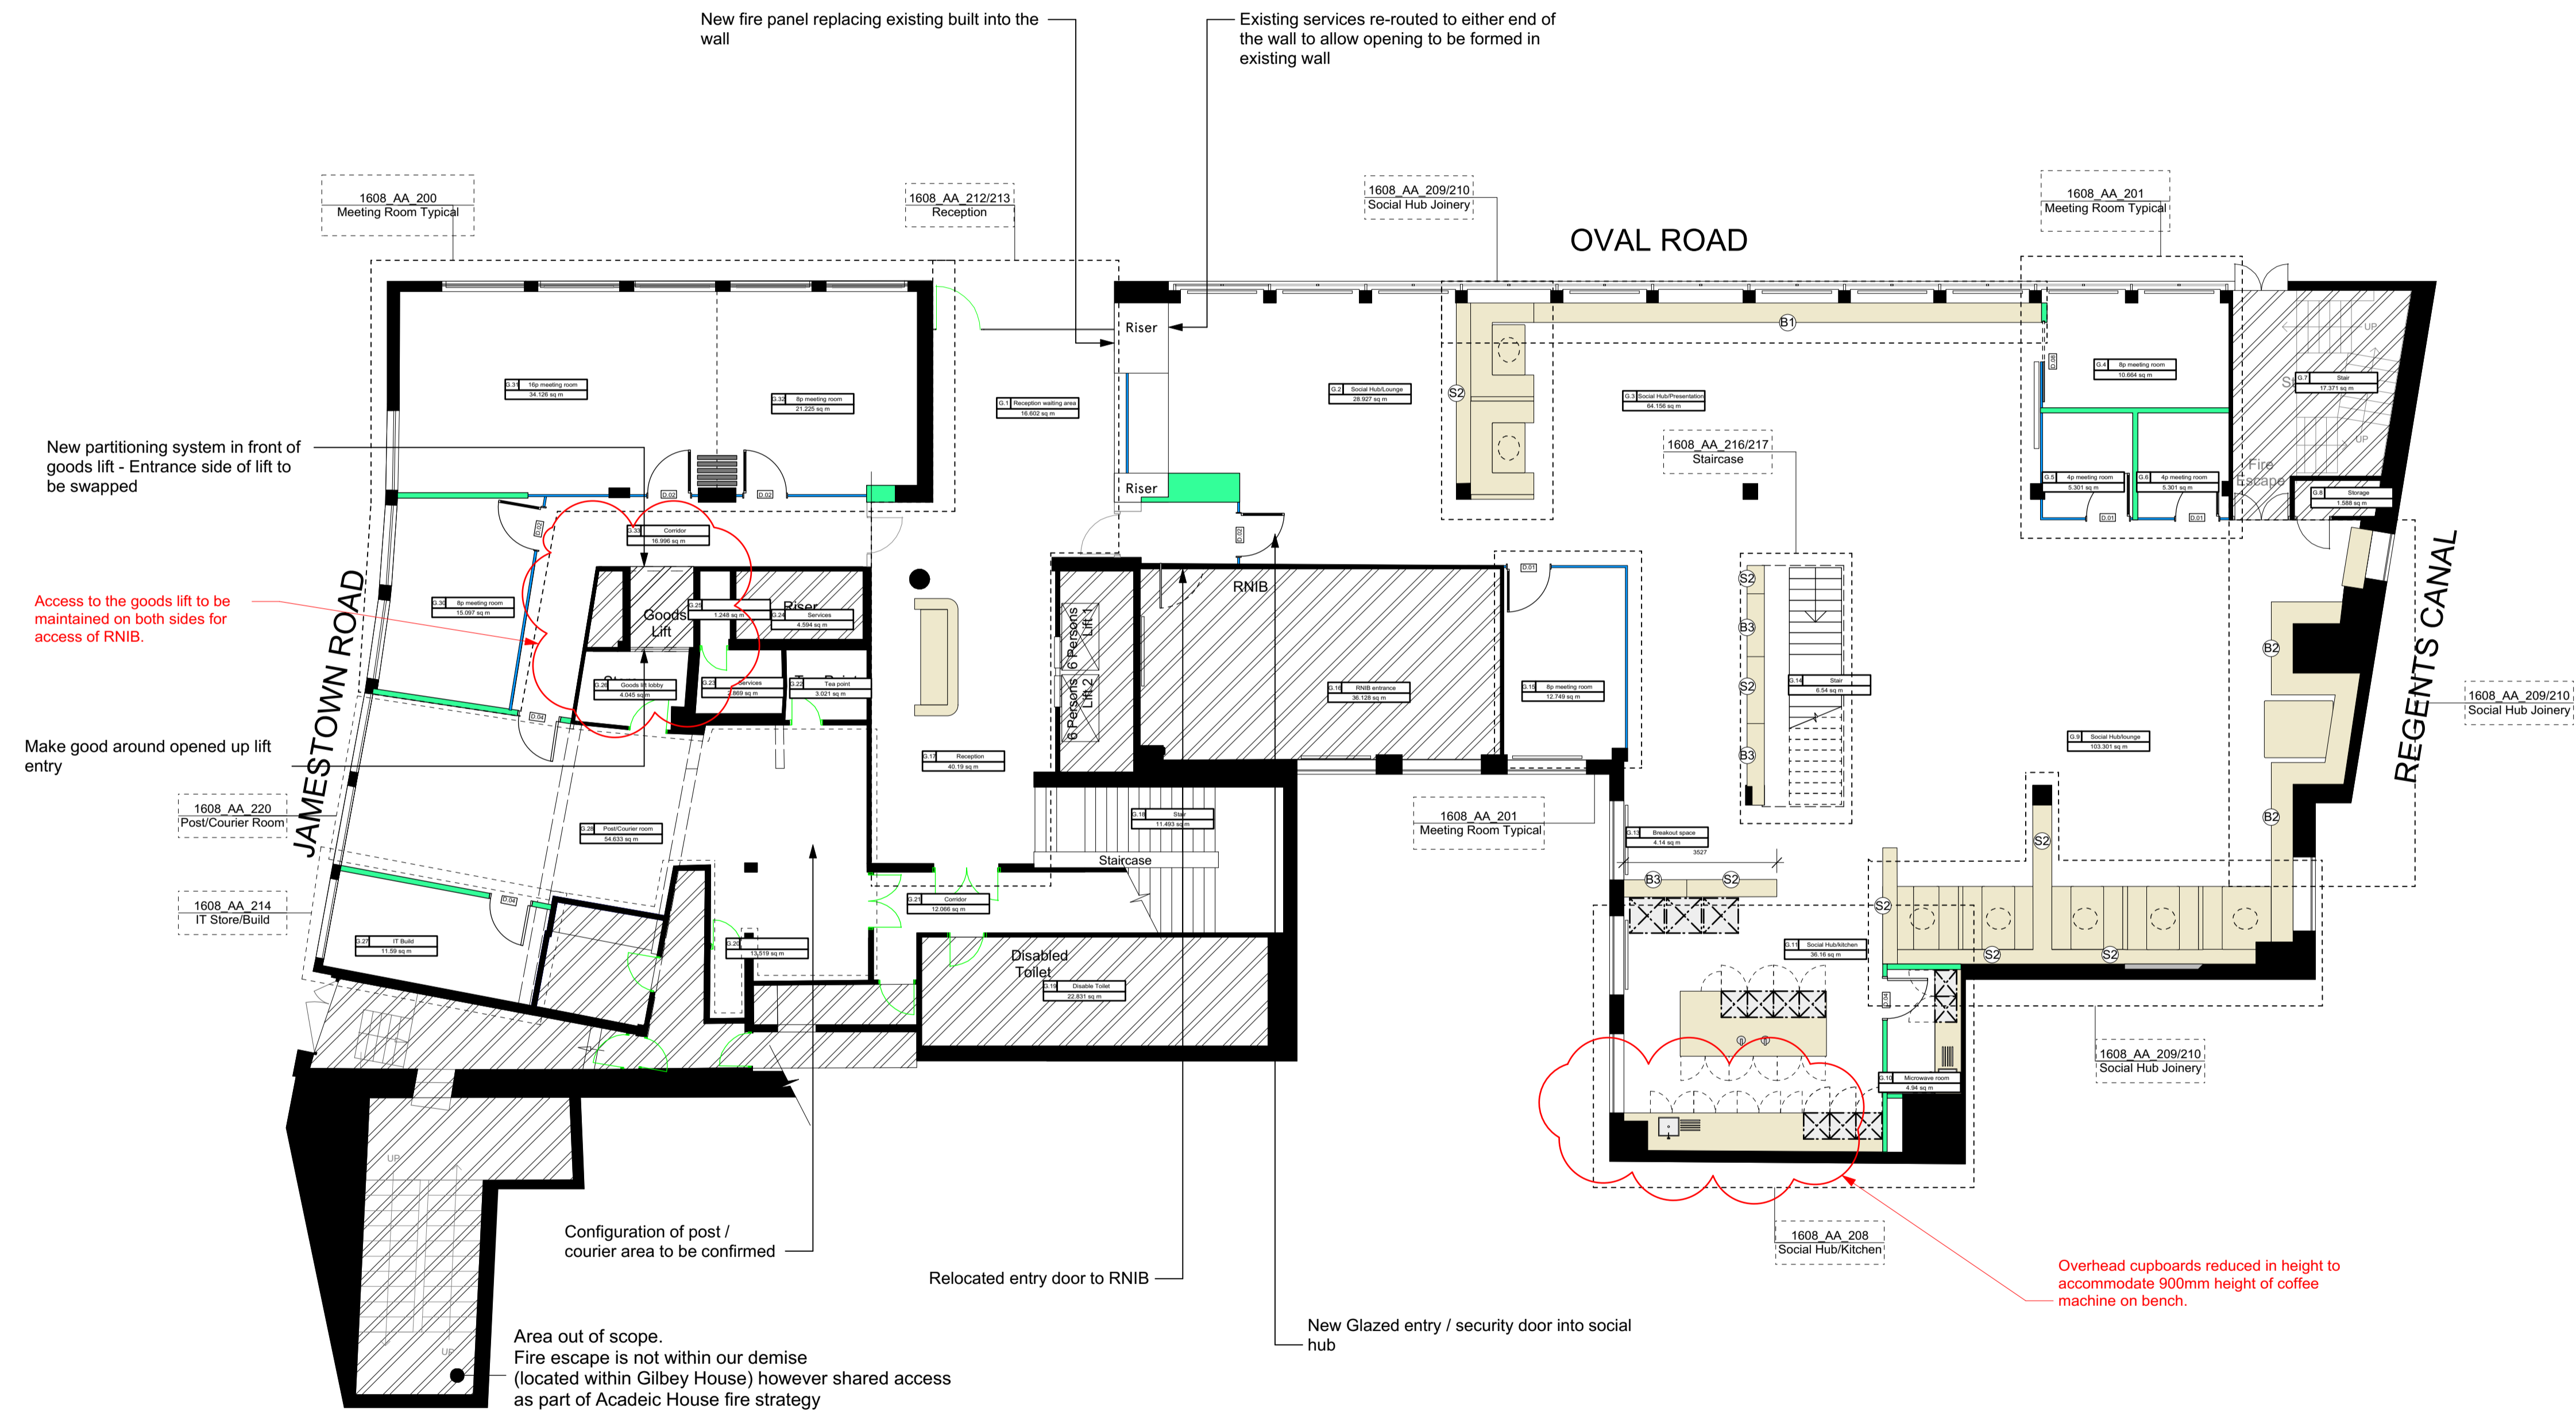

Ground Floor Plan
1:100@A1 / 1:200@A3