



BUILDING REGULATIONS
 REQUIREMENTS-
 LOBBIES FORMED AS
 REQUIRED WITH
 BUILDING REGULATION
 PART B "FIRE SAFETY"

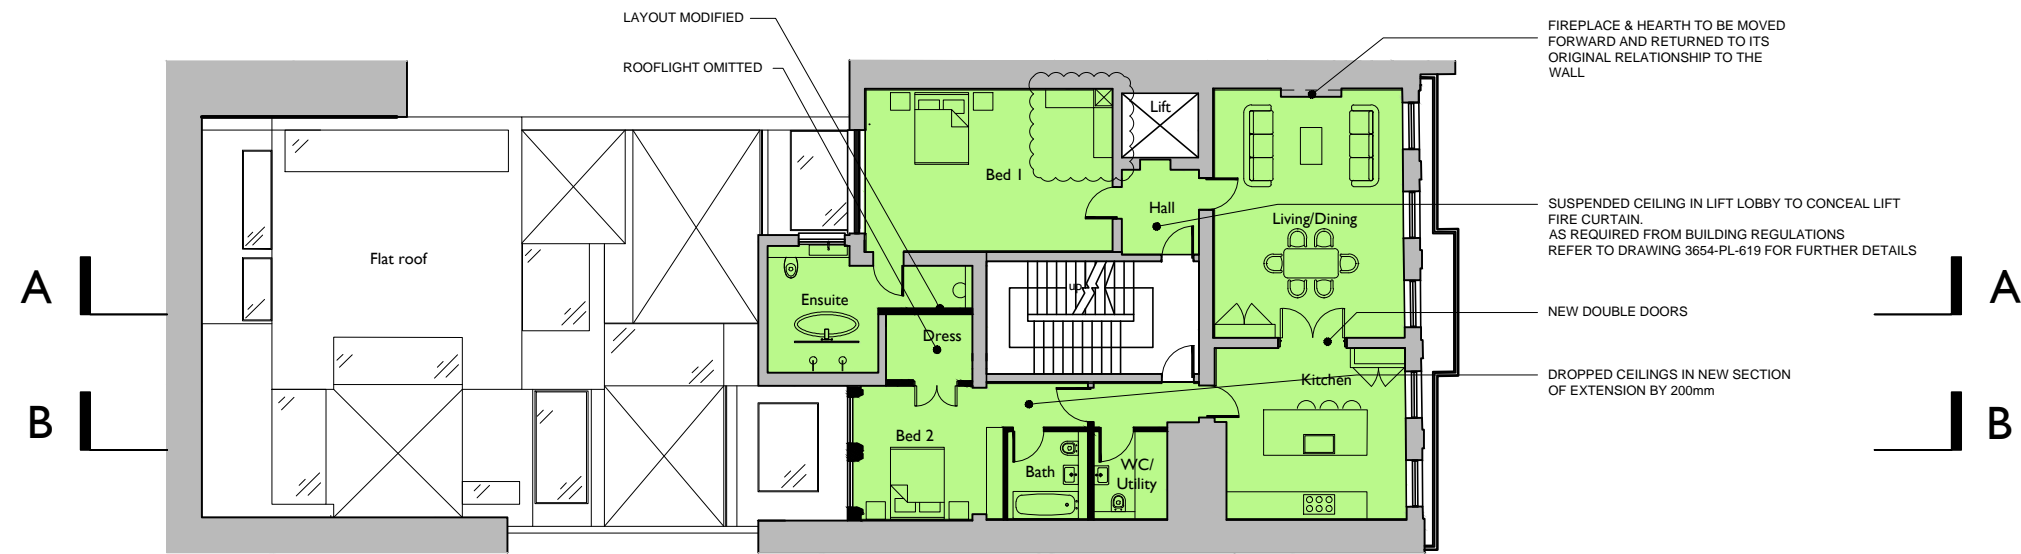

3654-PL-612 C
 FIRST FLOOR PLAN - AS PROPOSED

REV	Revision	Rev date
A	Double doors in lobby omitted. Stair lining omitted	29.07.16
B	Notes added in response to Planners comments	09.01.17
C	Dressing room removed	30.01.17

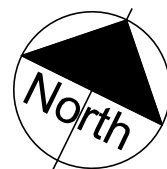

VISUAL SCALE 1:200 @ A3



James Taylor Construction