


Suspended Refer to drg 619


Suspended Refer to detail 02 drg PL621

Not Suspended Refer to detail 01 drg PL621

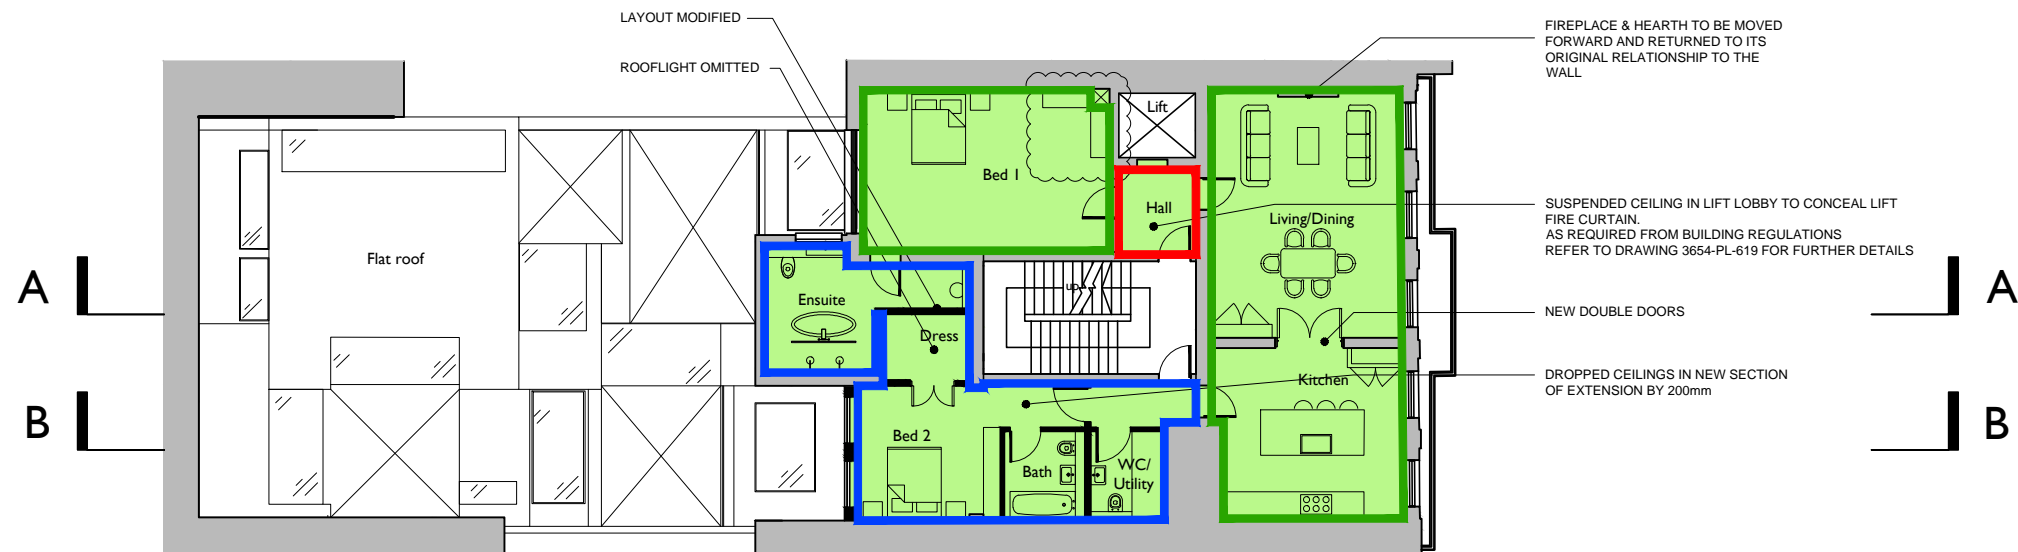

Suspended Ceiling Plan
3654-PL-612 B - SCP
FIRST FLOOR PLAN - AS PROPOSED

REV	Revision	Rev date
A	Double doors in lobby omitted. Stair lining omitted	29.07.16
B	Dressing room removed	31.01.17

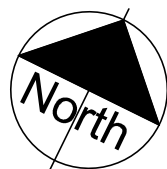

VISUAL SCALE 1:200 @ A3



James Taylor Construction