


Note:
 This drawing has been drawn to scale for the purposes of obtaining local authority approval. Any measurements required for construction must not be scaled from this drawing.

All structural elements to be agreed with local authority Building Control prior to commencement of works.

Attention is drawn to the provisions of the party wall act 1996. Legal boundaries should be determined by others.

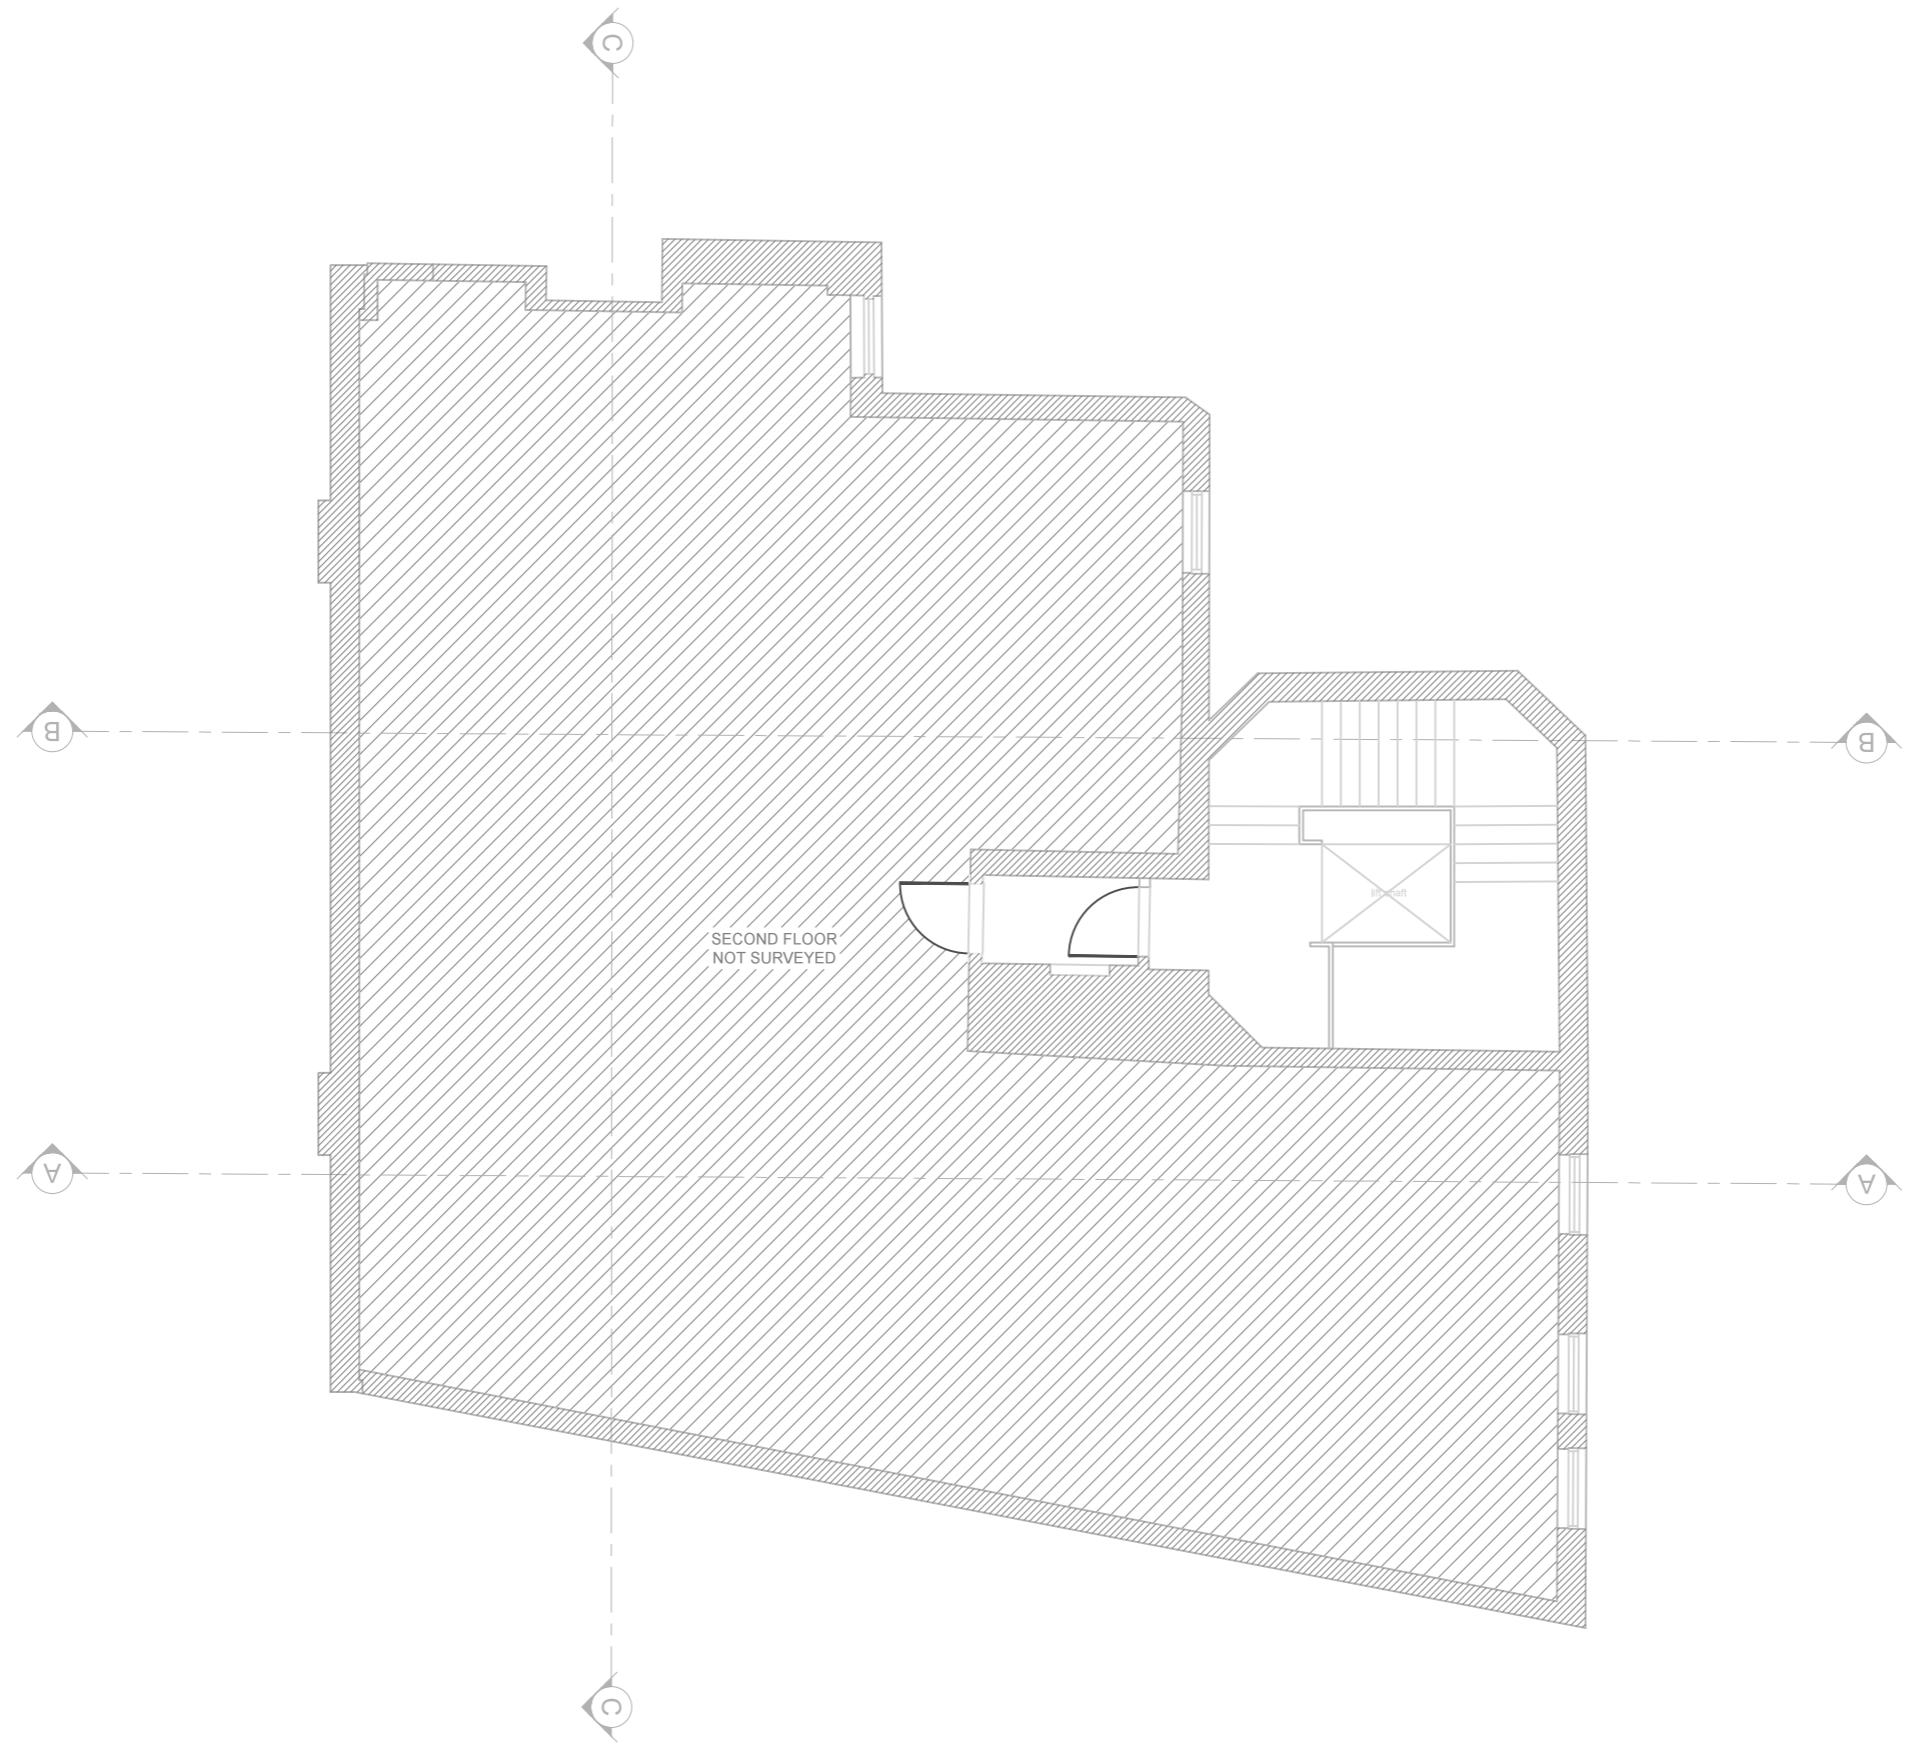

EXISTING & PROPOSED
 SECOND FLOOR PLAN
 NO CHANGE



Revive
Renovations

Planning & Technical Drawings
www.revive-renovations.com

client		
166 Shaftsbury Avenue, WC2H 8JB		
project		
FULL PLANNING APPLICATION		
Roof extension, construction of glazed roof garden & internal alterations		
drawing title		
EXISTING & PROPOSED SECOND FLOOR PLAN		
date	scale	dwn
JAN 2017	1:100@A3	DM
drawing number	sheet no.	rev
003	3 OF 24	B