


Note:
 This drawing has been drawn to scale for the purposes of obtaining local authority approval. Any measurements required for construction must not be scaled from this drawing.

All structural elements to be agreed with local authority Building Control prior to commencement of works.

Attention is drawn to the provisions of the party wall act 1996. Legal boundaries should be determined by others.

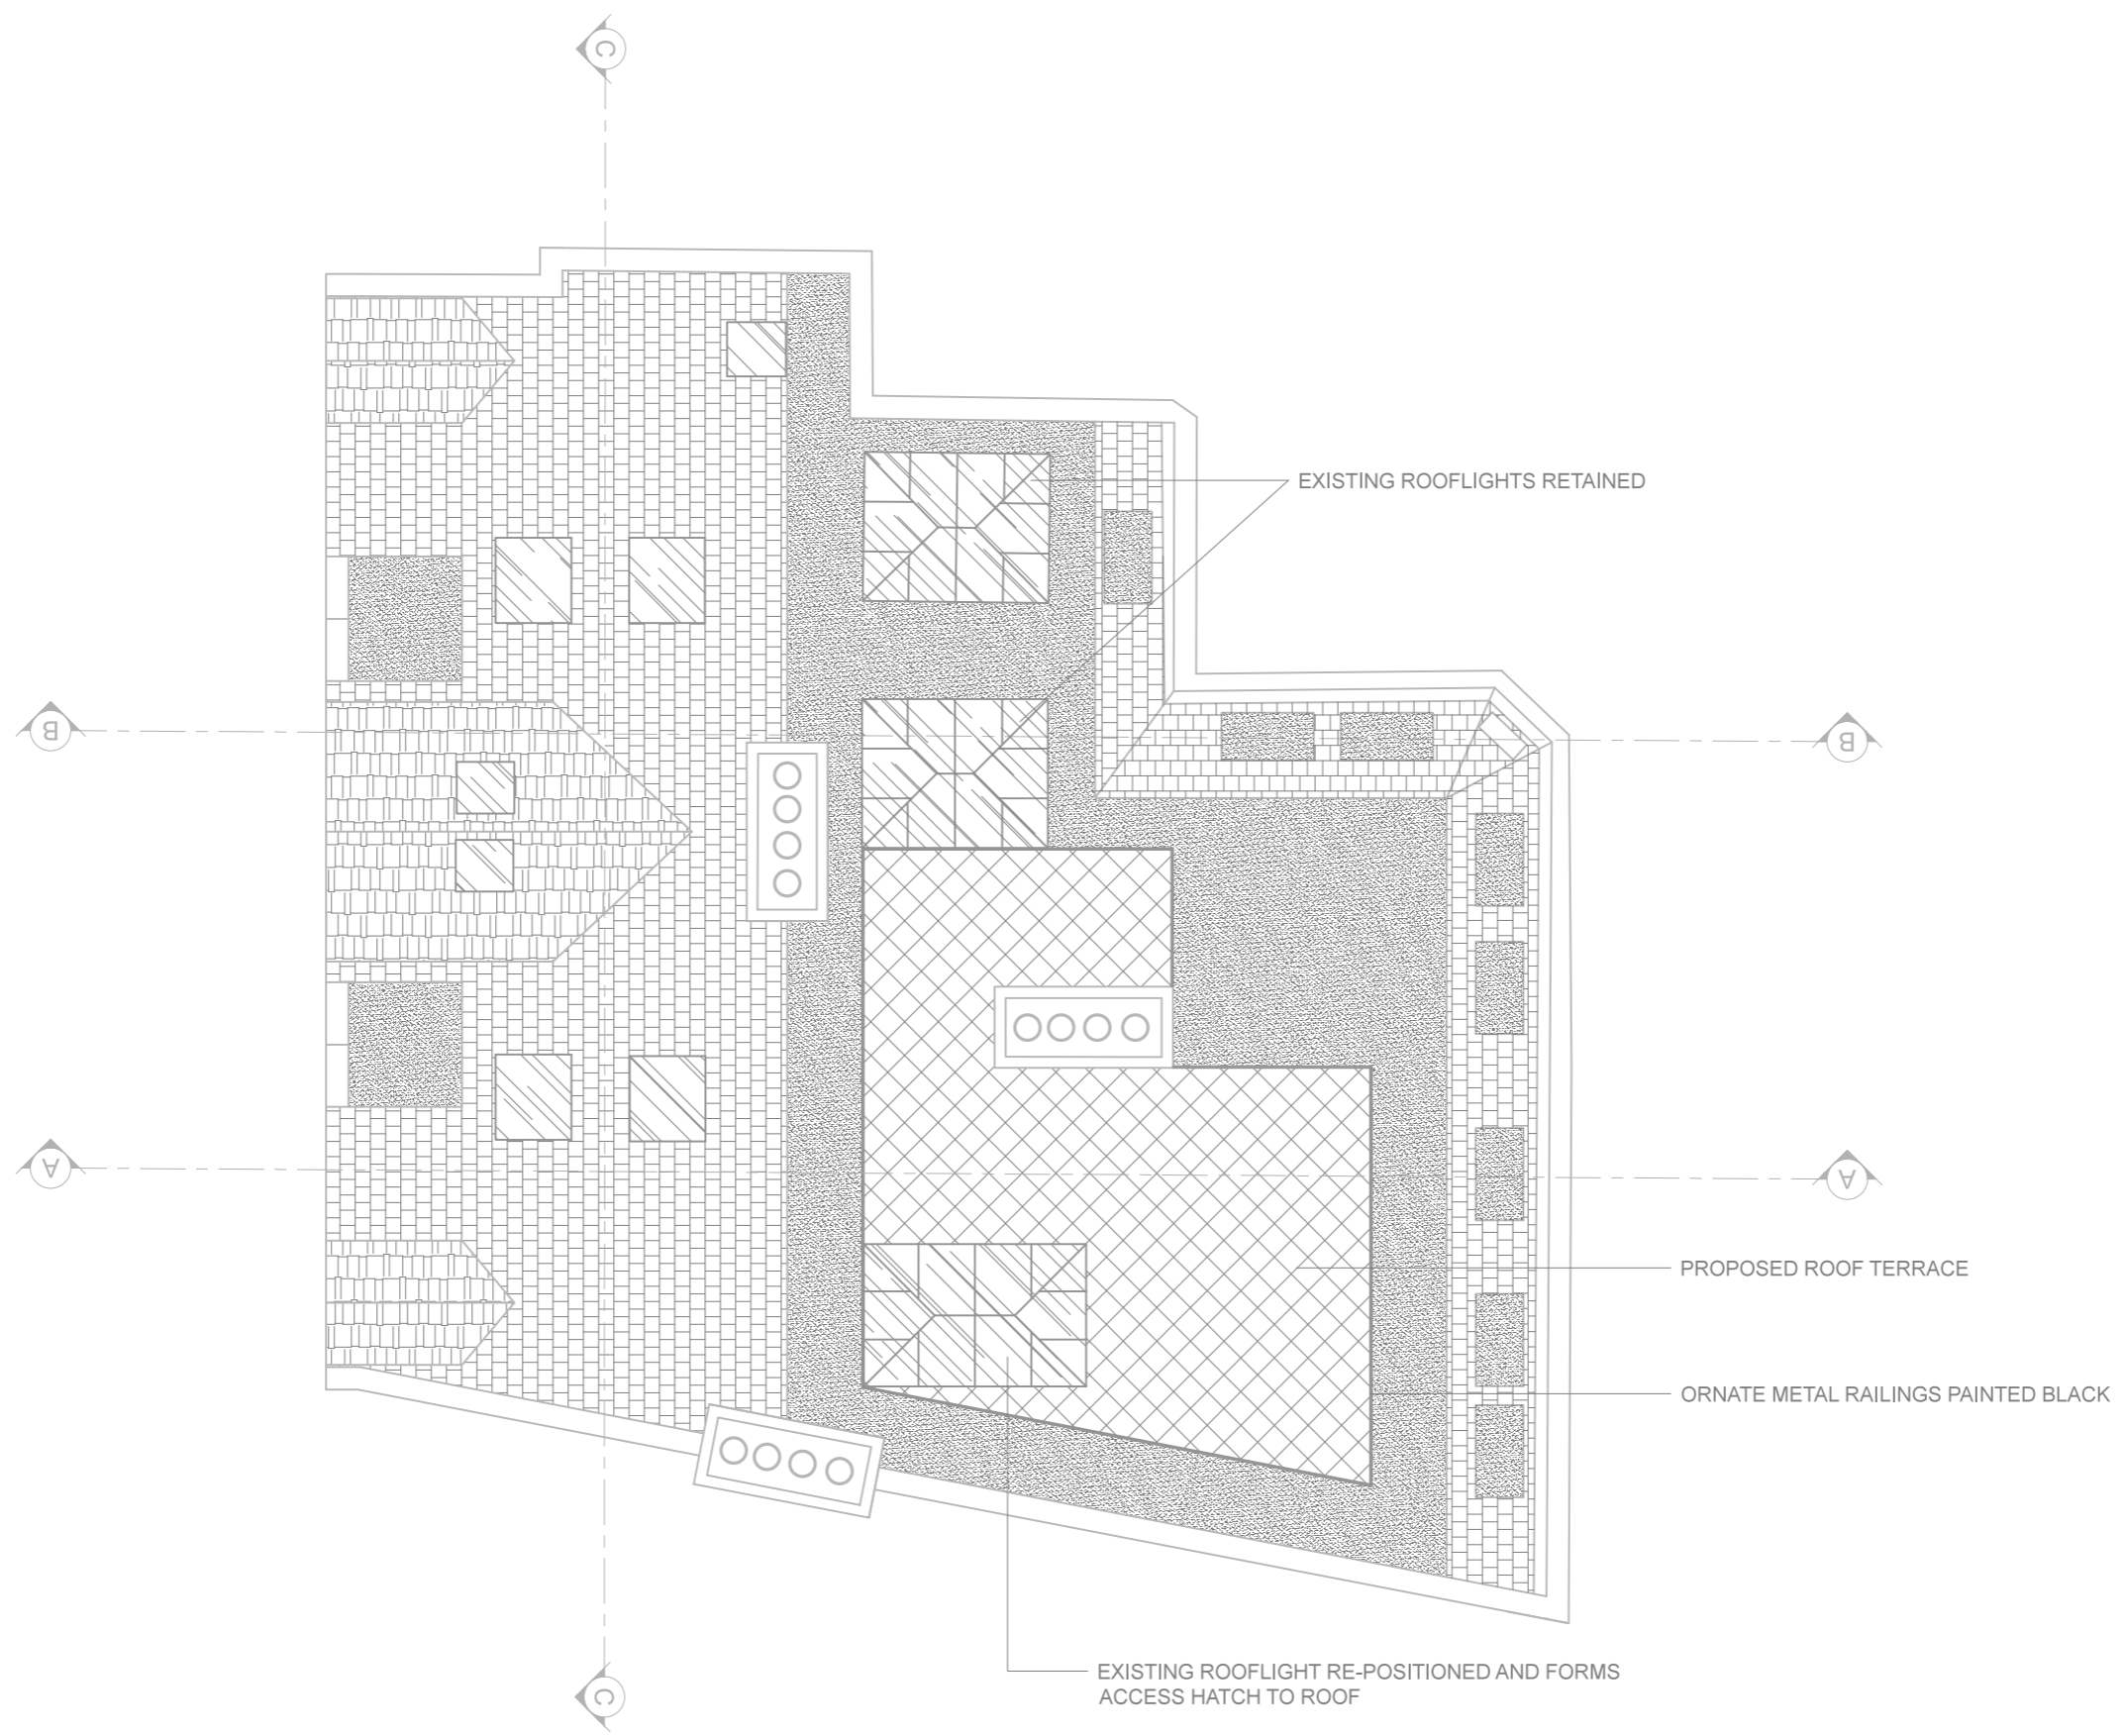

PROPOSED
 ROOF PLAN

0 1 2 3 4 5m


Revive
 Renovations
 Planning & Technical Drawings
www.revive-renovations.com

client
 166 Shaftsbury Avenue, WC2H 8JB

project
FULL PLANNING APPLICATION
 Roof extension, construction of glazed roof garden & internal alterations

drawing title
**PROPOSED
 ROOF PLAN**

date JAN 2017	scale 1:100@A3	dwn DM
drawing number 010	sheet no. 10 OF 24	rev B